

1 SITE PLAN
SCALE: 1 : 150

ISSUE		
NO.	DATE	DESCRIPTION
1	2023/03/02	ISSUED FOR COORDINATION
1	2023/03/02	REVISION TO BLDG LOCATION
NO.	DATE	DESCRIPTION
REVISION		

DISCLAIMER:
CONTRACTOR IS RESPONSIBLE FOR FIELD VERIFYING ALL DIMENSIONS. ANY DISCREPANCIES SHALL BE REPORTED TO THE ARCHITECT PRIOR TO PROCEEDING WITH THE WORK. DRAWINGS ARE NOT TO BE SCALED.
"ALL DRAWINGS, SPECIFICATIONS AND RELATED DOCUMENTS ARE THE COPYRIGHT PROPERTY OF THE ARCHITECT AND MUST BE RETURNED UPON REQUEST. REPRODUCTION OF DRAWINGS, SPECIFICATIONS AND RELATED DOCUMENTS IN PART OR WHOLE IS FORBIDDEN WITHOUT THE ARCHITECT'S WRITTEN PERMISSION."
NOTIFY ARCHITECT OF ANY DISCREPANCIES AND WAIT FOR INSTRUCTION PRIOR TO PROCEEDING WITH WORK.


paradigm
architecture + desi
1118 Gerrard St E Toronto ON M4E
(1)416.686.3624 www.paradigm-ad.com

PROJECT NAME LOCATION
MILTON AMJ COMMUNITY CENTRE
1458 BRONTE STREET SOUTH, MILTON

DRAWING TITLE
SITE PLAN

DRAWN BY: MM/MC	PROJECT NO.: 856
CHECKED BY: MC	SCALE: 1 : 150
	DATE: 2023-06-02
	DRAWING NO.:

A1.0

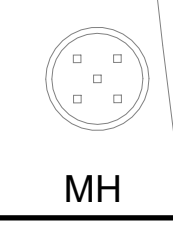

NO.	DATE	DESCRIPTION
1	2023-04-03	ISSUED FOR PERMITTING
2	2023-12-07	CLIENT REVIEW


NO.	DATE	DESCRIPTION
1	2023-03-02	REVISION TO BLDG LOCATION

REVISION


DISCLAIMER
 CONTRACTOR IS RESPONSIBLE FOR FIELD VERIFYING ALL DIMENSIONS. ANY DISCREPANCIES SHALL BE REPORTED TO THE ARCHITECT PRIOR TO PROCEEDING WITH THE WORK. DRAWINGS ARE NOT TO BE SCALED.

"ALL DRAWINGS, SPECIFICATIONS AND RELATED DOCUMENTS ARE THE COPYRIGHT PROPERTY OF THE ARCHITECT AND MUST BE RETURNED UPON REQUEST. REPRODUCTION OF DRAWINGS, SPECIFICATIONS AND RELATED DOCUMENTS IN PART OR WHOLE IS FORBIDDEN WITHOUT THE ARCHITECT'S WRITTEN PERMISSION."


NOTIFY ARCHITECT OF ANY DISCREPANCIES AND WAIT FOR INSTRUCTION PRIOR TO PROCEEDING WITH WORK.

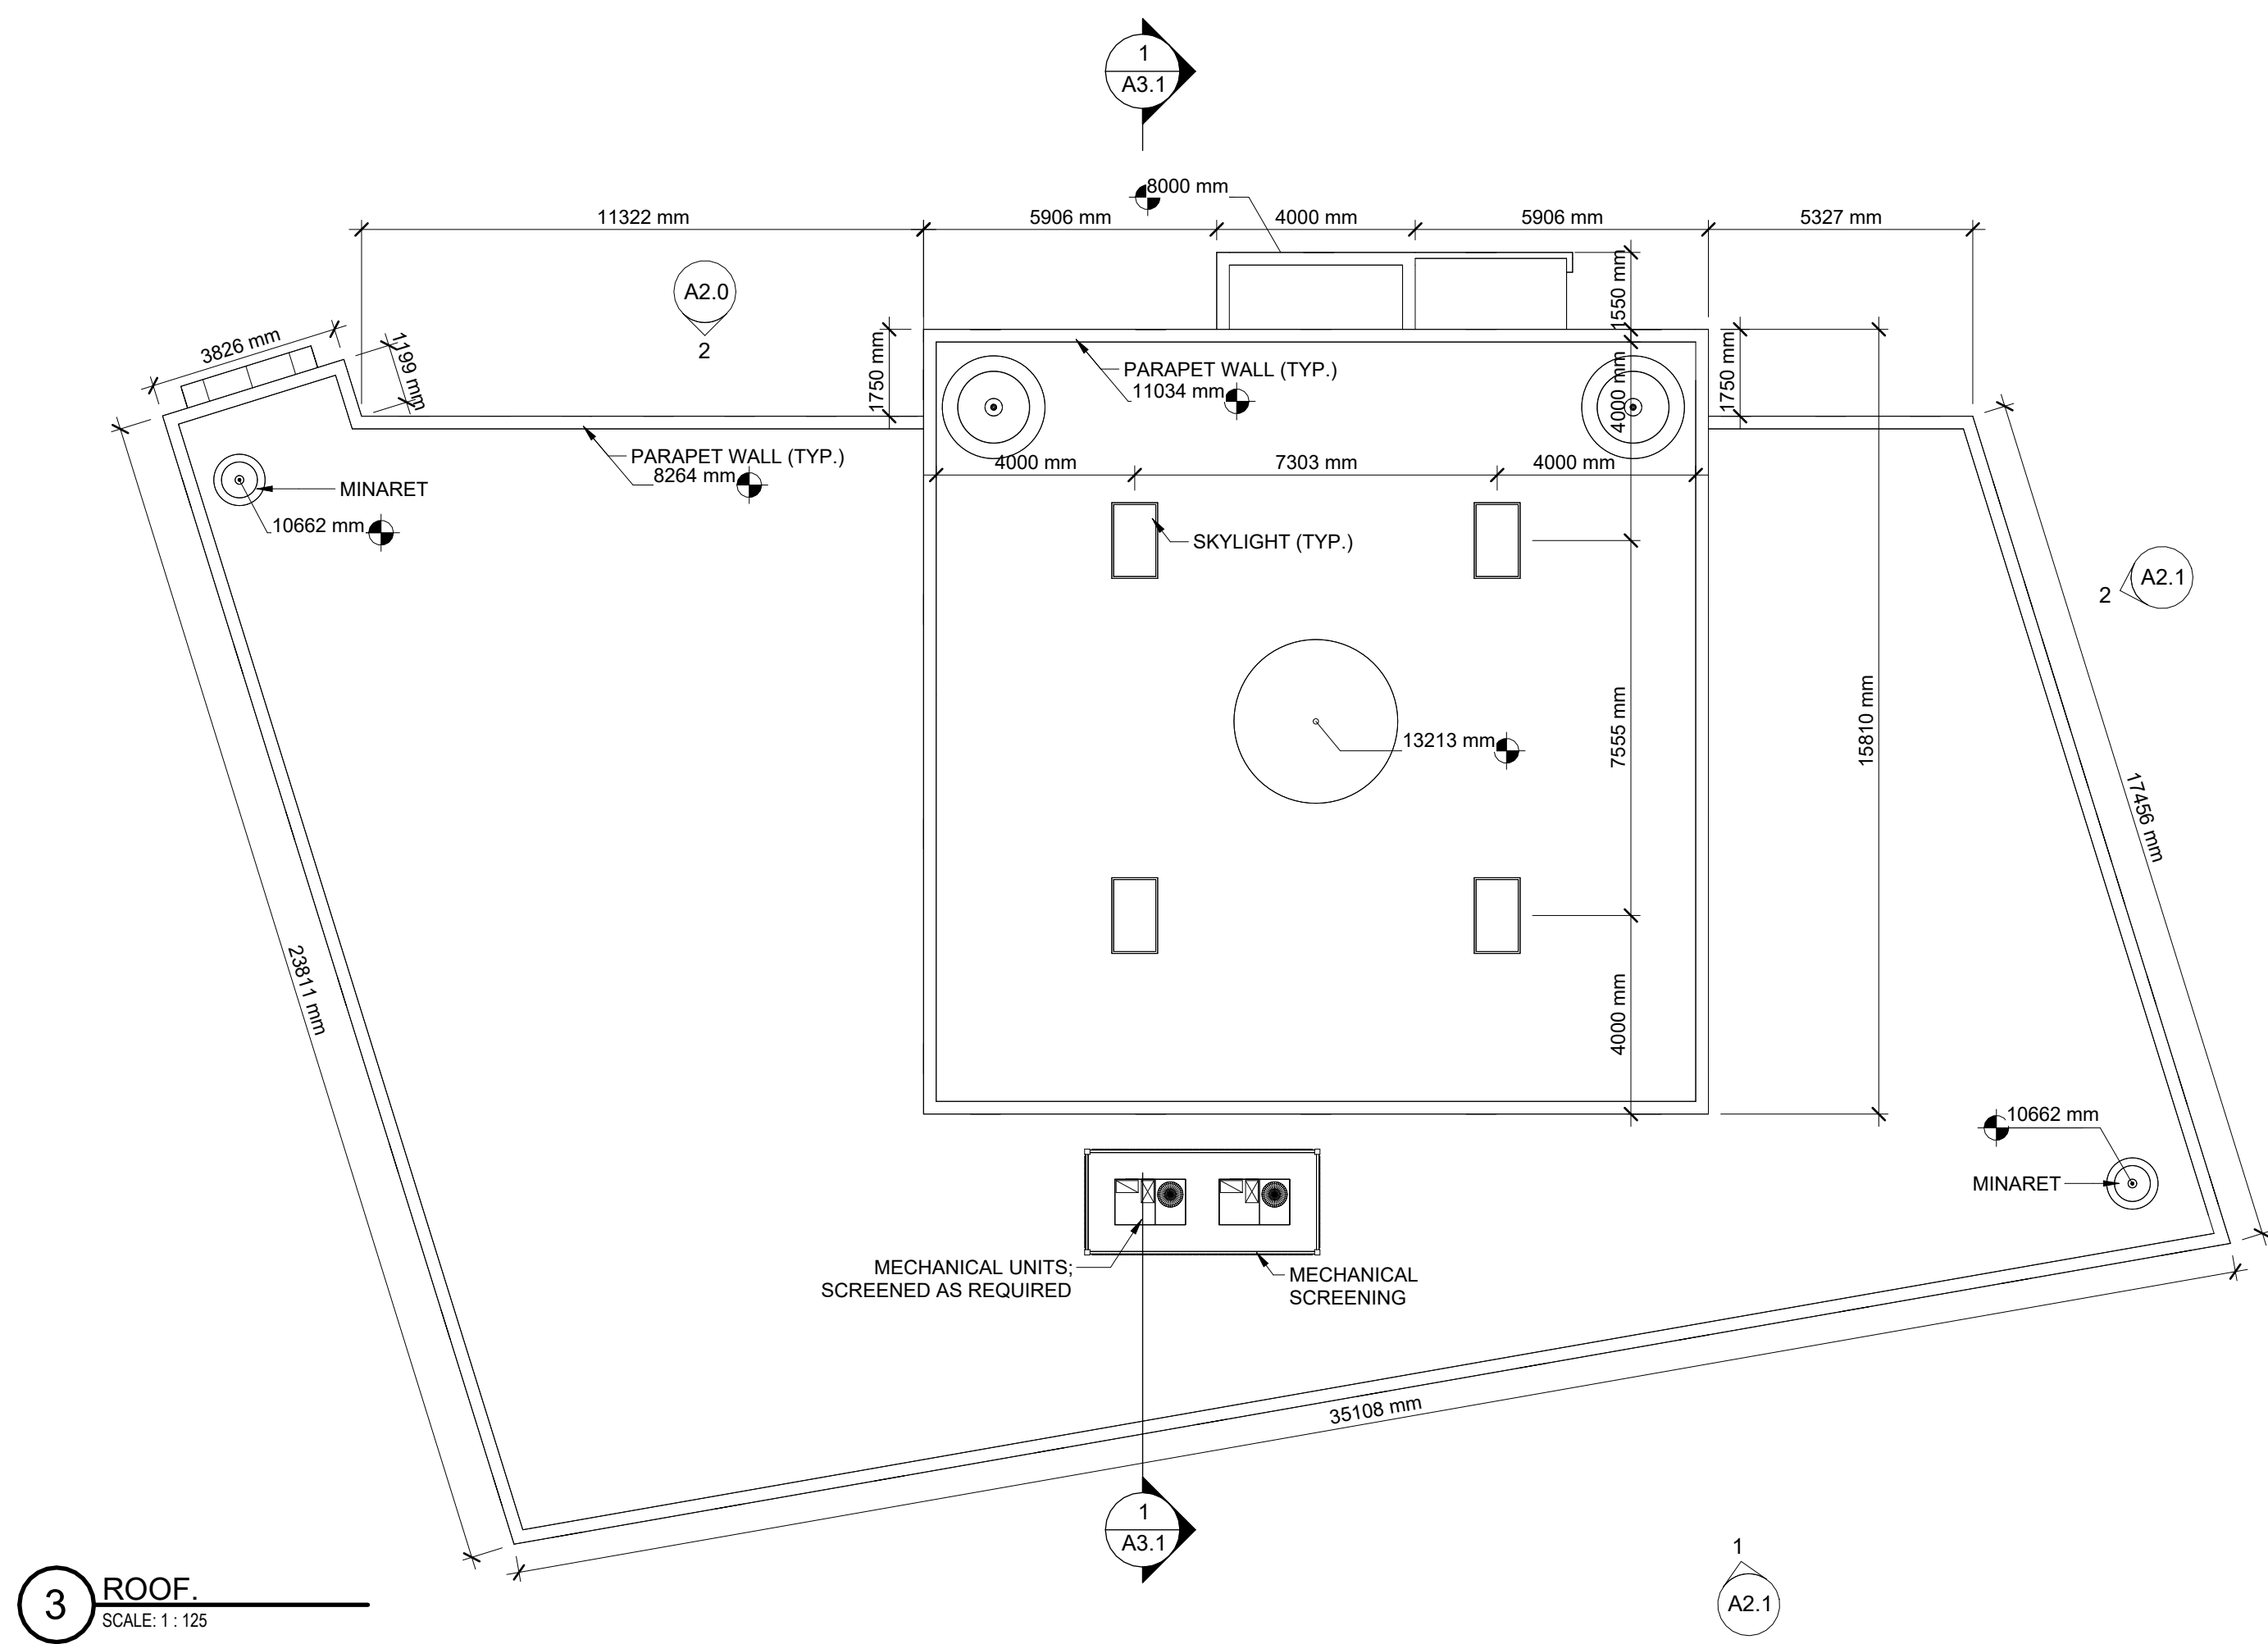

3 ROOF
SCALE: 1:125

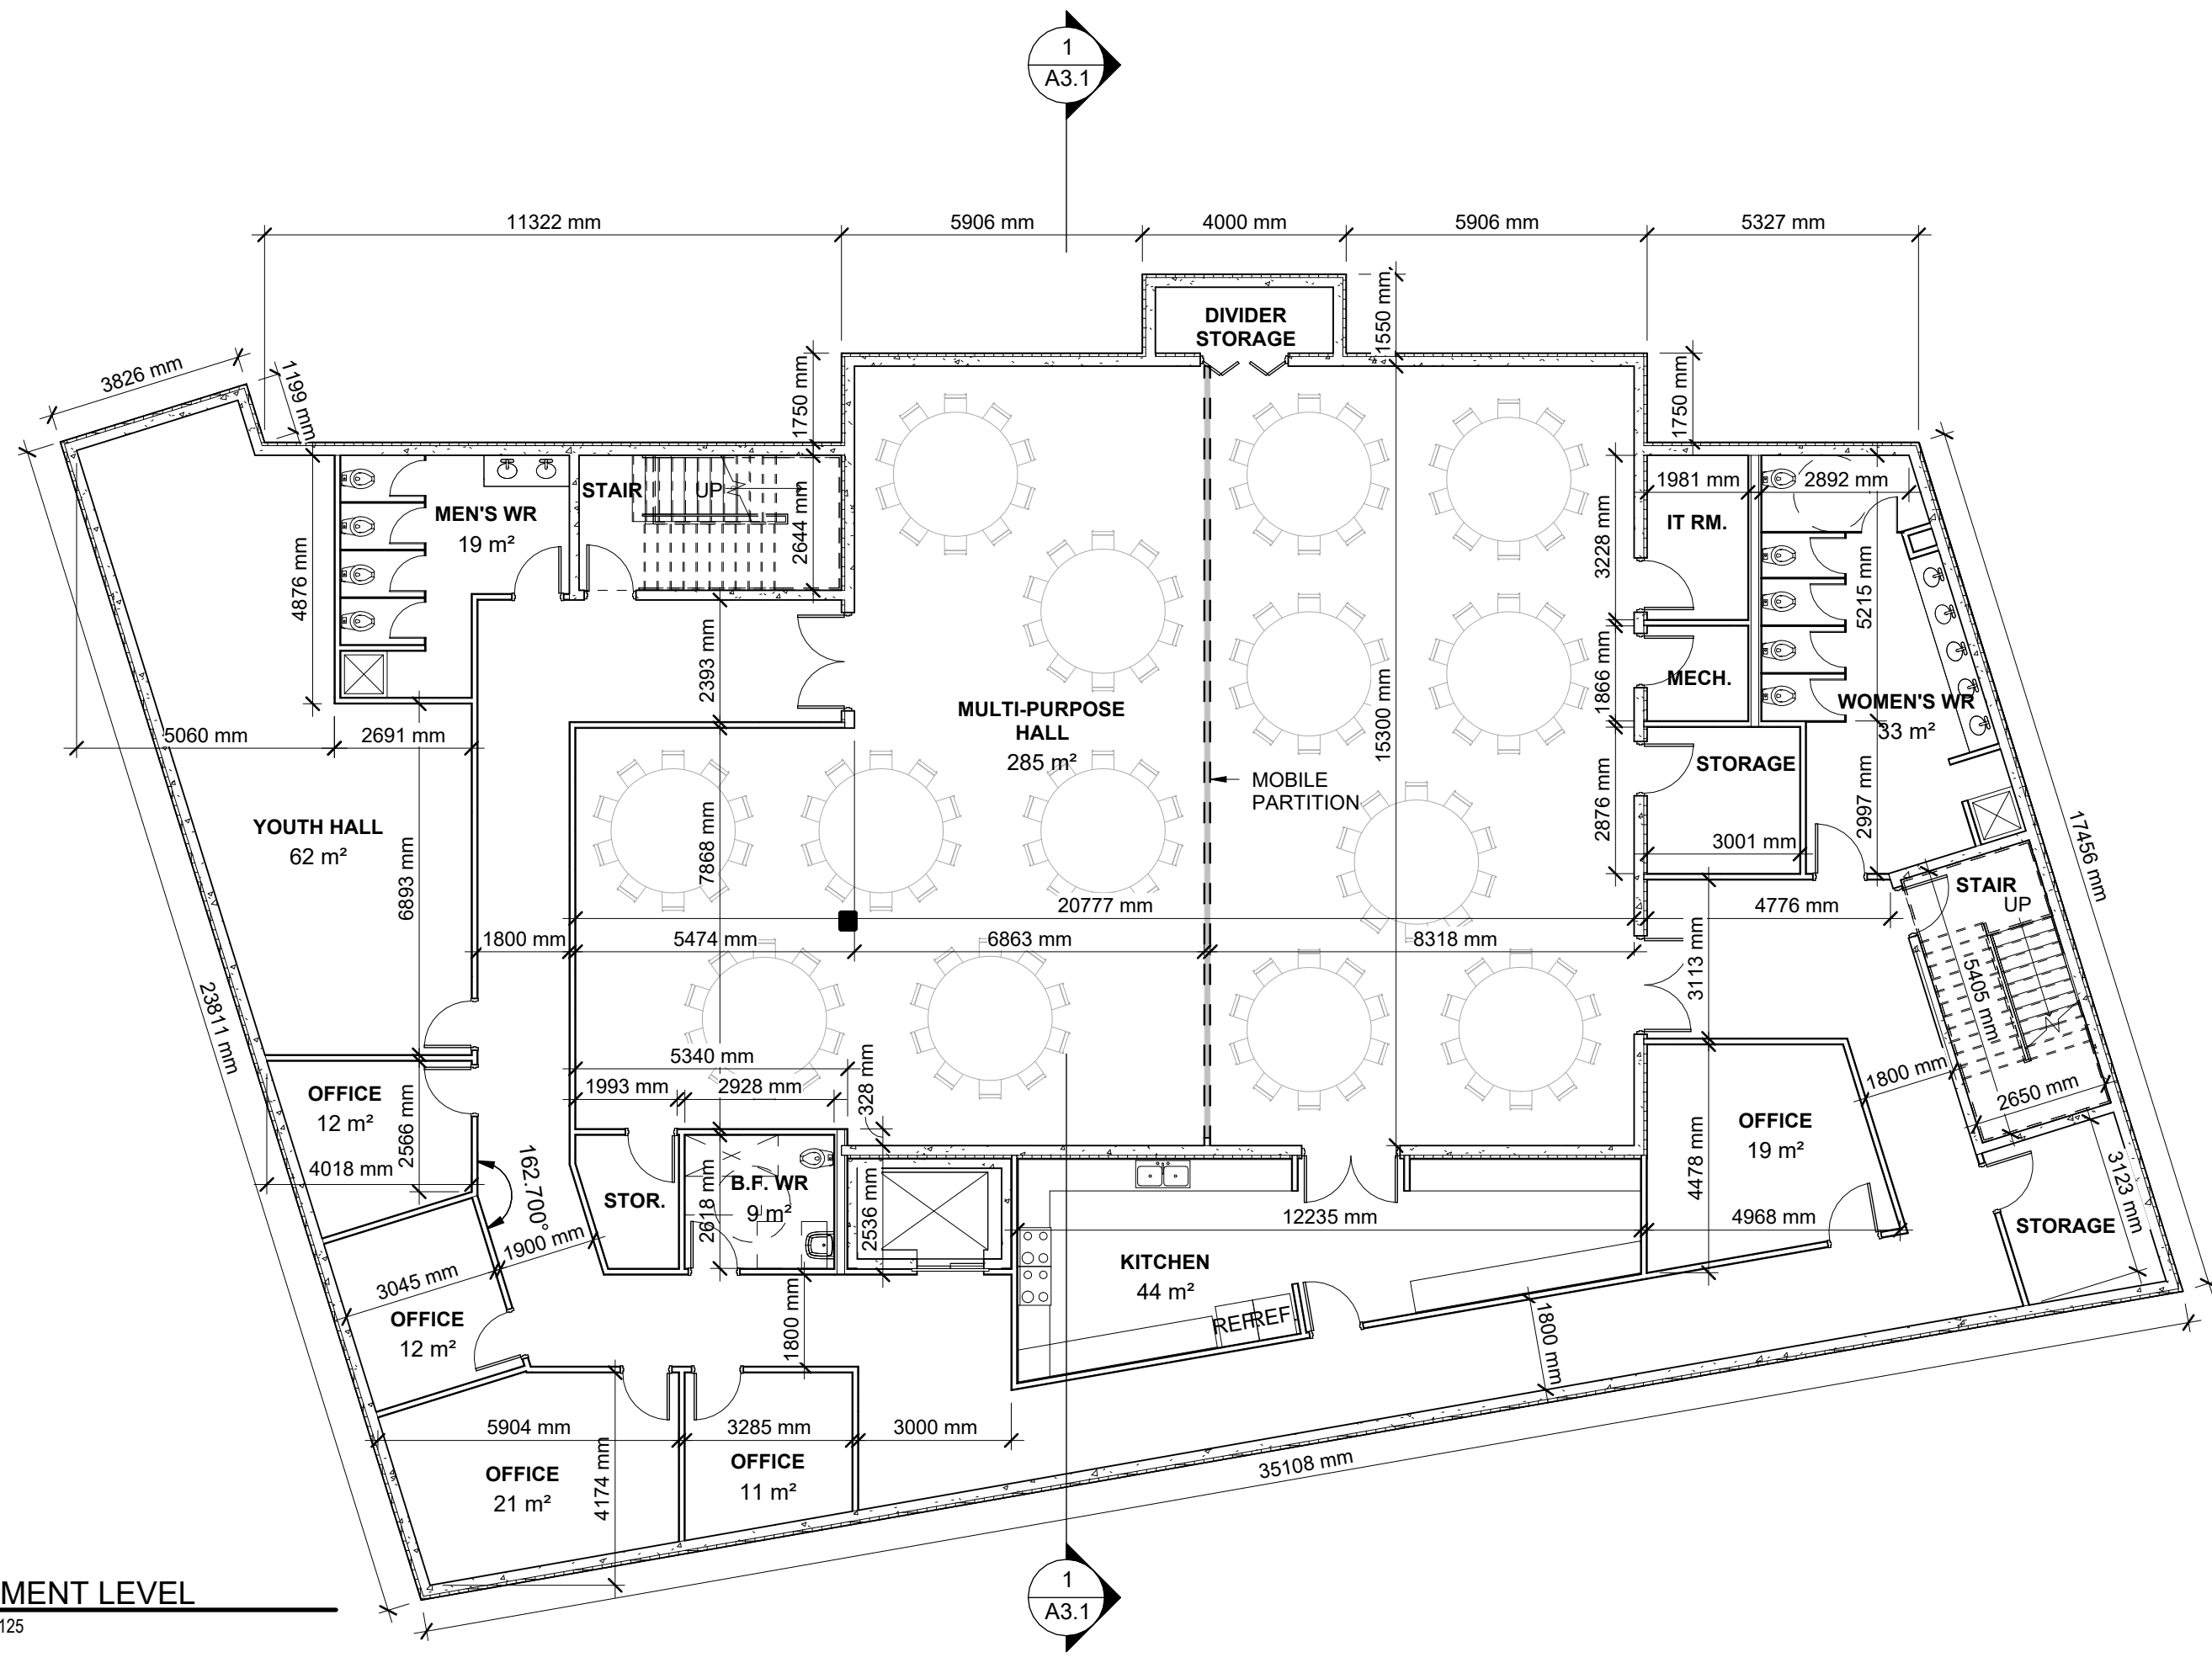

2 BASEMENT LEVEL
SCALE: 1:125

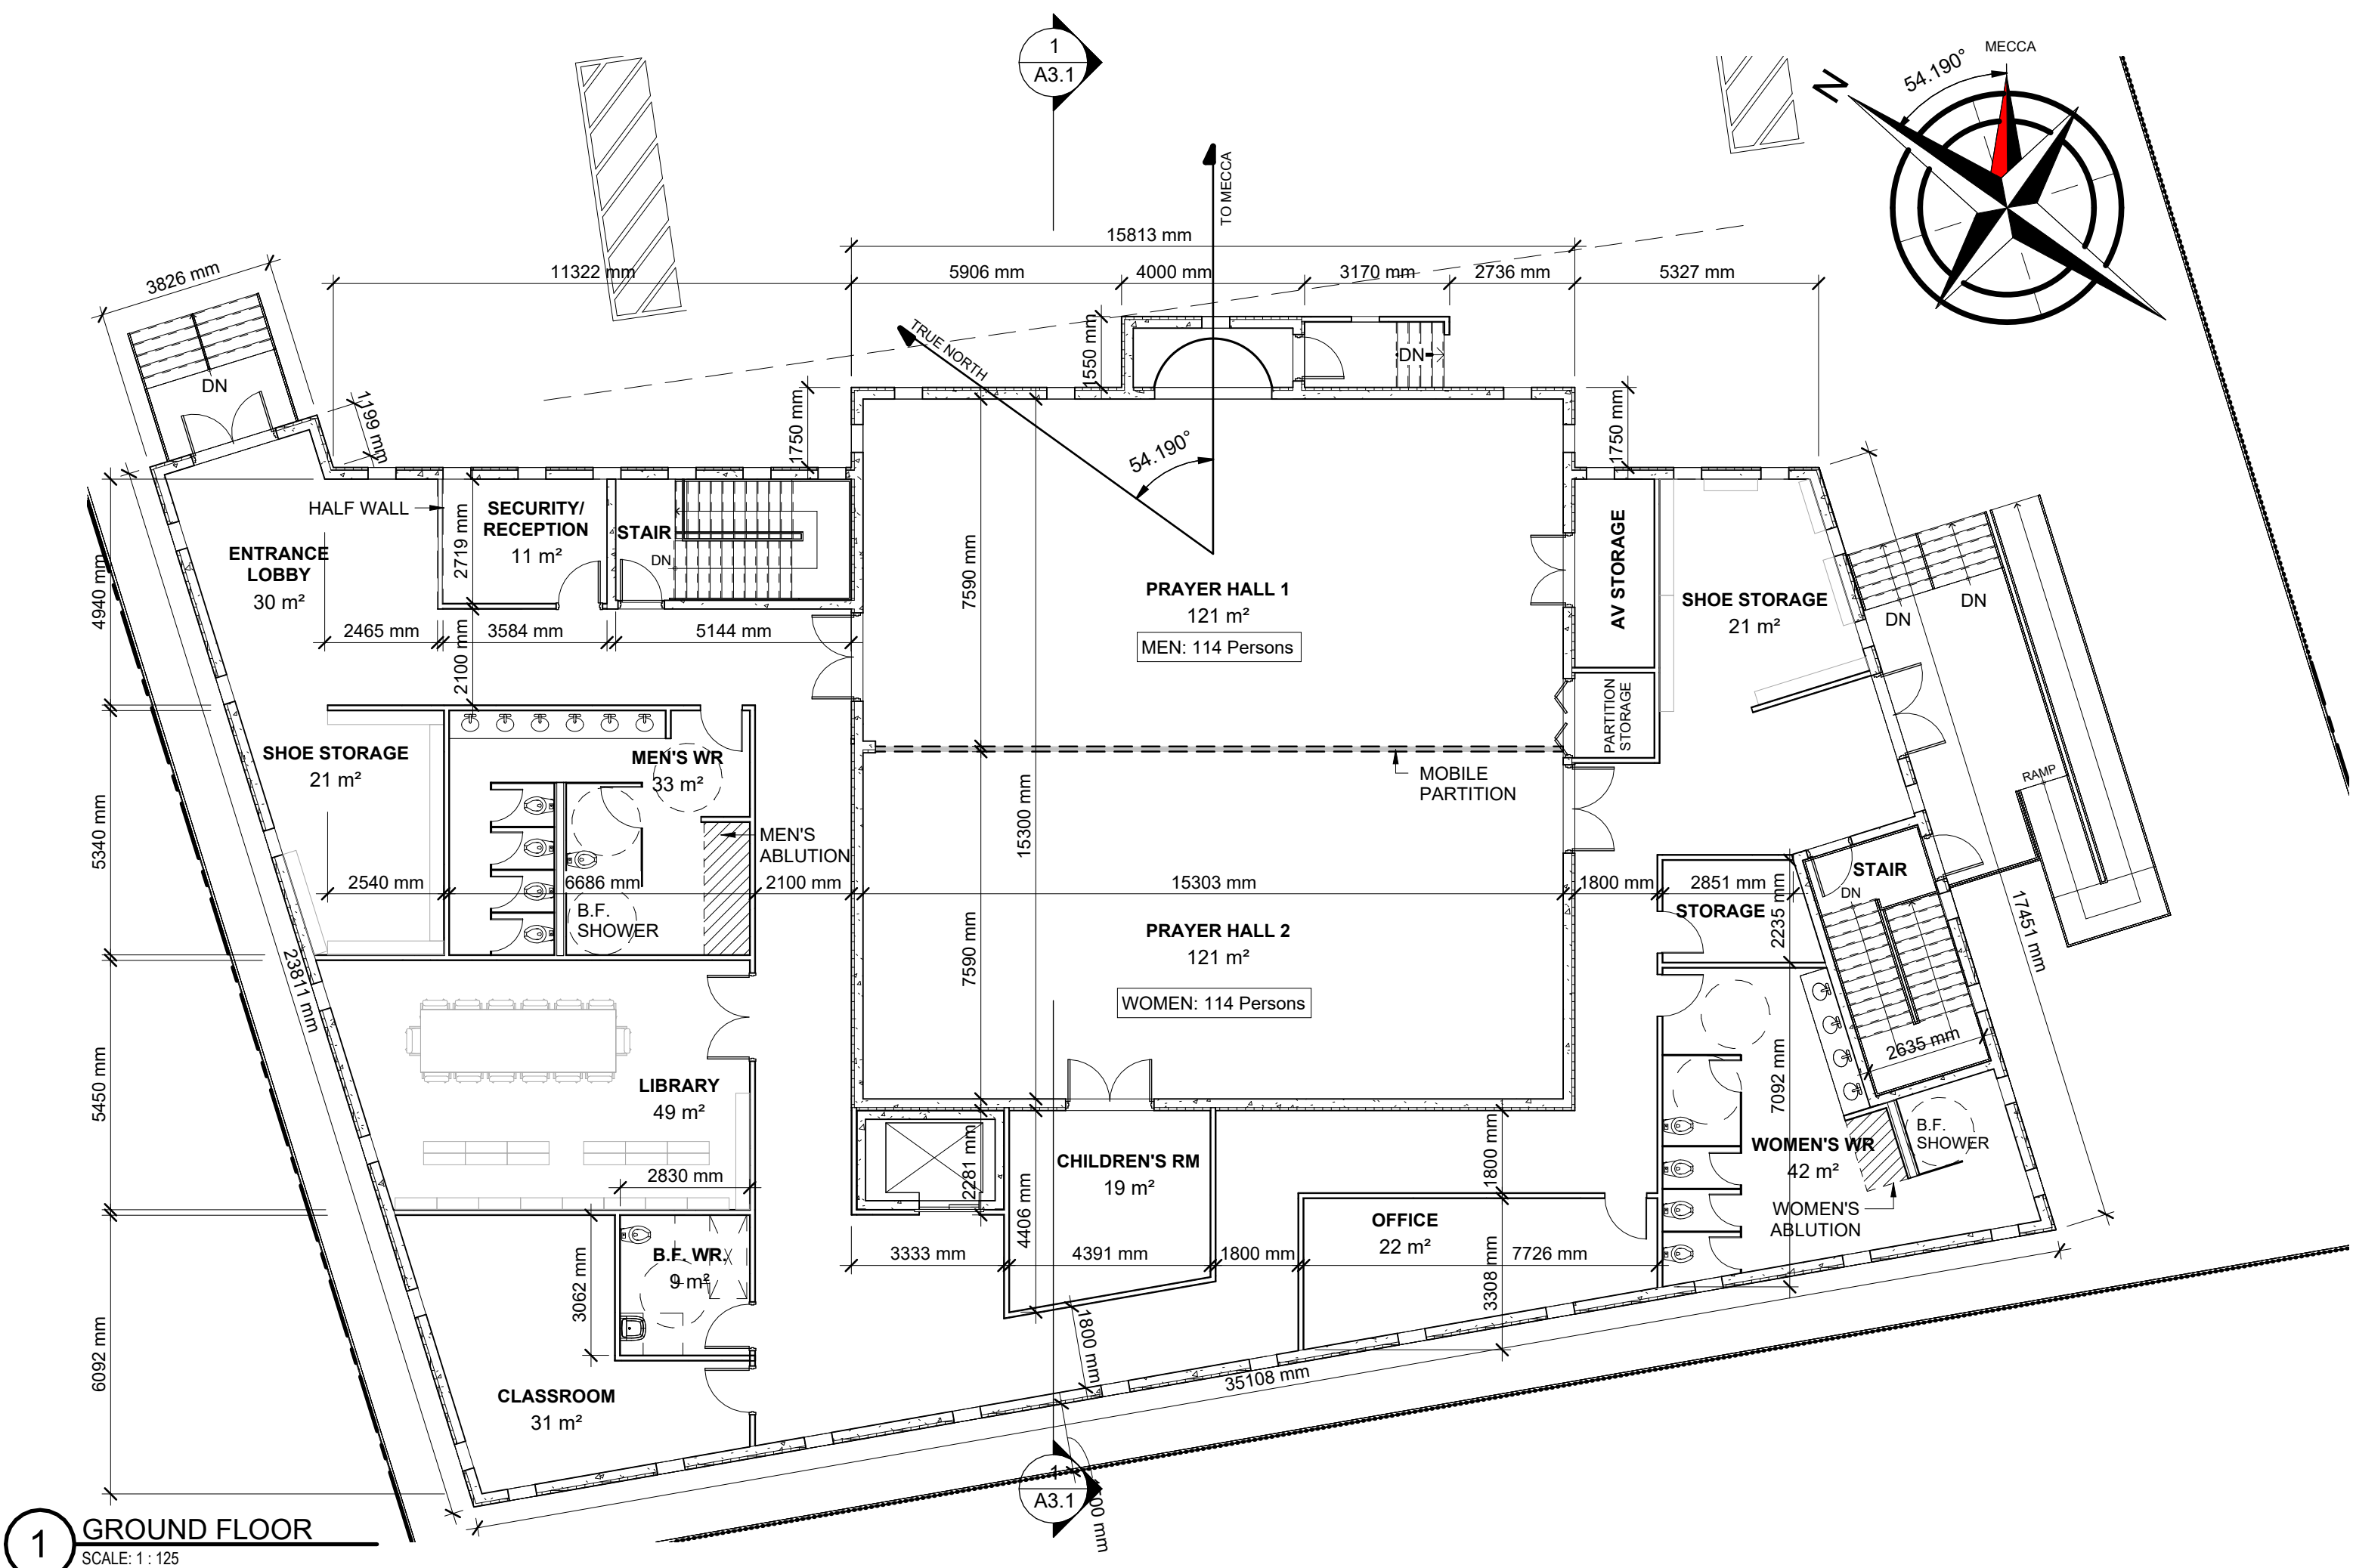

1 GROUND FLOOR
SCALE: 1:125

paradigm
architecture + desi
 6708 Gerrard St E Toronto ON M4E
 (1416) 686.3624 www.paradigm-ad.com

PROJECT NAME LOCATION
MILTON AMJ COMMUNITY CENTRE

1458 BRONTE STREET
 SOUTH MILTON


DRAWING TITLE
FLOOR PLANS AND SECTION

DRAWN BY: PROJECT NO.: **856**


CHECKED BY: **MC** SCALE: **1:125**

DATE: **2023-06-02**


DRAWING NO.: **A1.1**

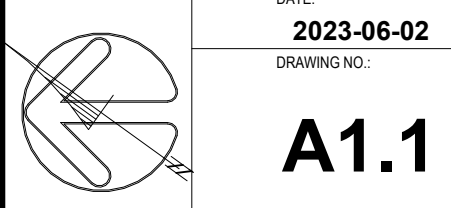

2023-06-04 14:37:02 P:\Users\paradigm\Documents\Milton AMJ Community Centre - 04_Ground_2023_Milground125.dwg

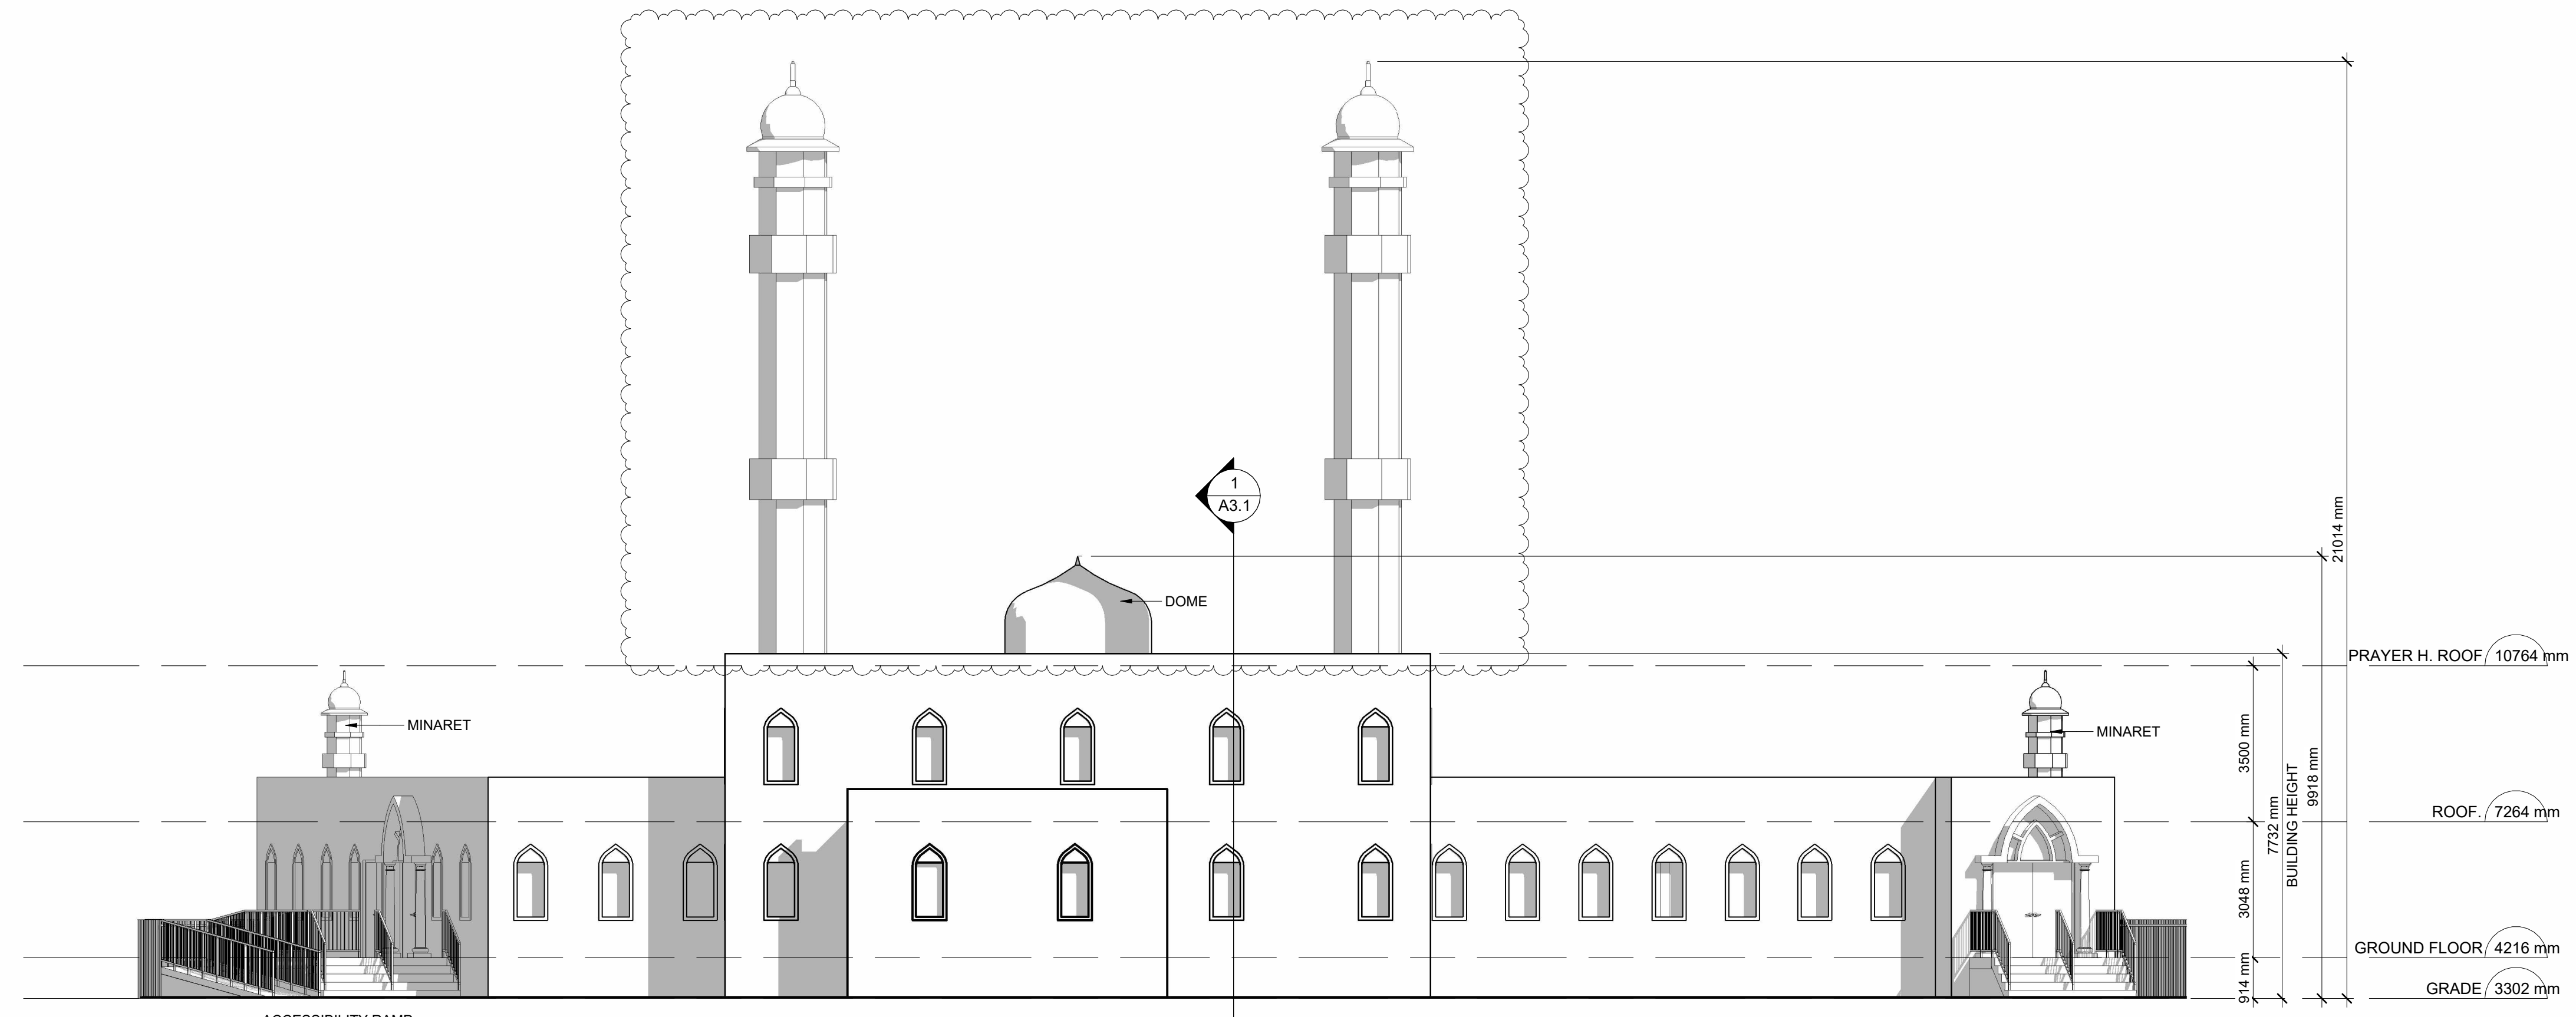

2 EAST ELEVATION
SCALE: 1:100

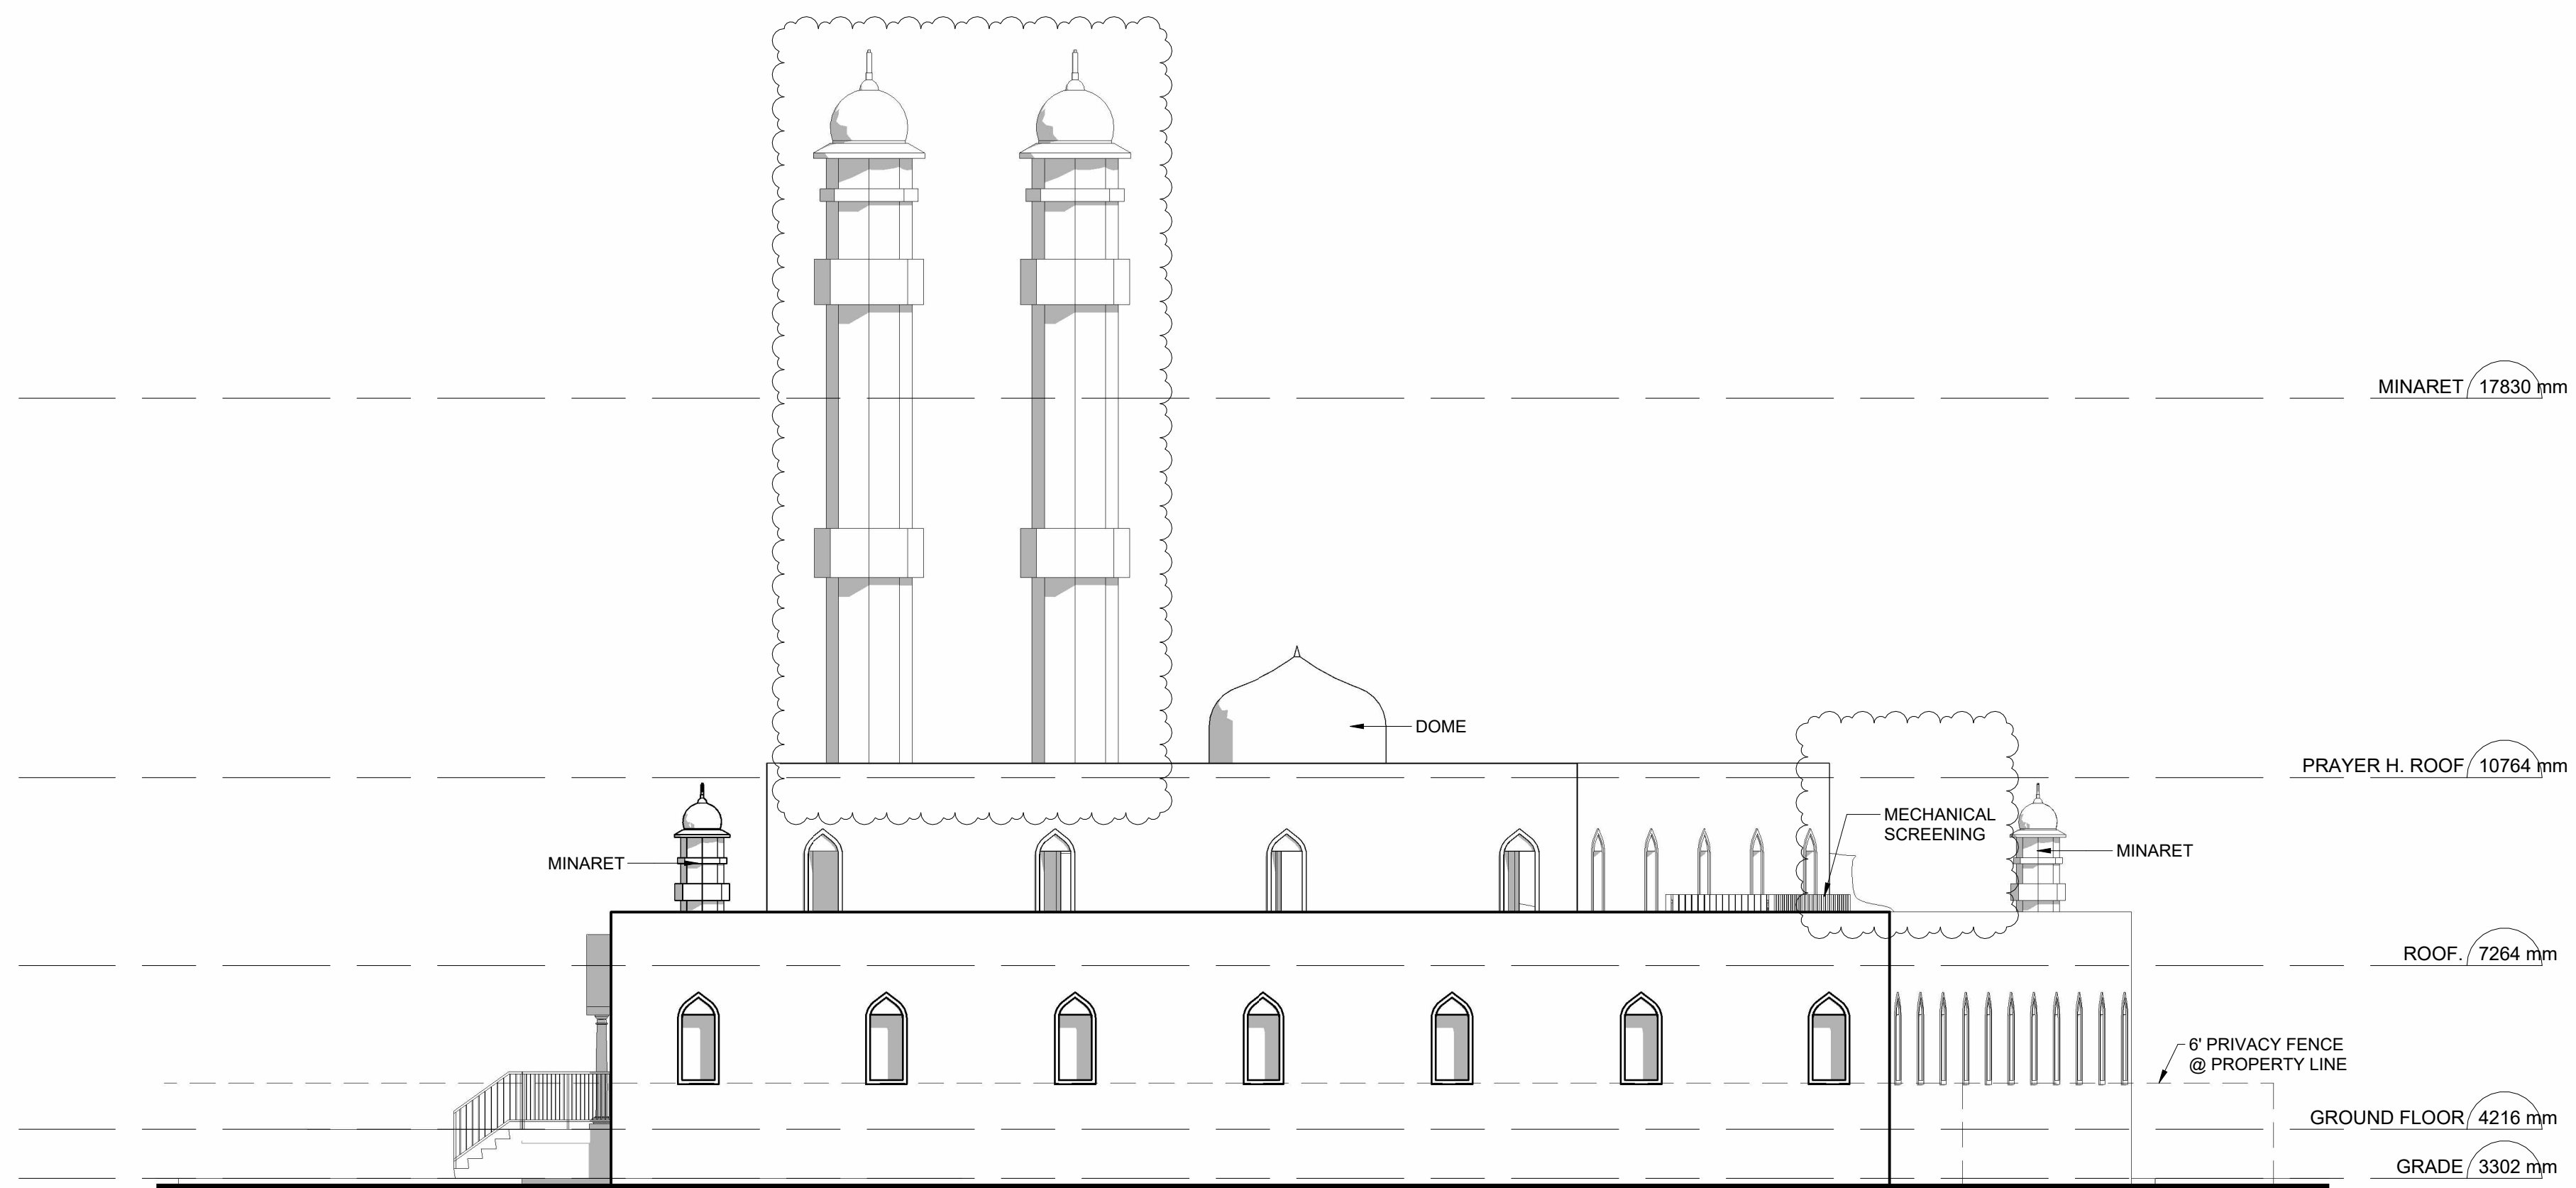

1 NORTH ELEVATION
SCALE: 1:100

ISSUE		
NO.	DATE	DESCRIPTION
1	2023/03/02	ISSUED FOR COORDINATION

REVISION		
NO.	DATE	DESCRIPTION
1	2023/03/02	REVISION TO BLDG LOCATION

DISCLAIMER
CONTRACTOR IS RESPONSIBLE FOR FIELD VERIFYING ALL DIMENSIONS. ANY DISCREPANCIES SHALL BE REPORTED TO THE ARCHITECT PRIOR TO PROCEEDING WITH THE WORK. DRAWINGS ARE NOT TO BE SCALED.
"ALL DRAWINGS, SPECIFICATIONS AND RELATED DOCUMENTS ARE THE COPYRIGHT PROPERTY OF THE ARCHITECT AND MUST BE RETURNED UPON REQUEST. REPRODUCTION OF DRAWINGS, SPECIFICATIONS AND RELATED DOCUMENTS IN PART OR WHOLE IS FORBIDDEN WITHOUT THE ARCHITECT'S WRITTEN PERMISSION."
NOTIFY ARCHITECT OF ANY DISCREPANCIES AND WAIT FOR INSTRUCTION PRIOR TO PROCEEDING WITH WORK.

paradigm
architecture + desi
1018 Gerrard St E Toronto ON M4E
(1)416.686.3624 www.paradigm-ad.com


PROJECT NAME / LOCATION
MILTON AMJ COMMUNITY CENTRE
1458 BRONTE STREET SOUTH, MILTON

DRAWING TITLE
ELEVATIONS

DRAWN BY: MM/MC	PROJECT NO.: 856
CHECKED BY: MC	SCALE: 1:100
	DATE: 2023-06-02
	DRAWING NO.:

A2.0

2023-06-02 14:37:07 P:\Users\mm\Documents\Milton AMJ Community Centre - 01_Gerrard_2023_Milgram\T1014

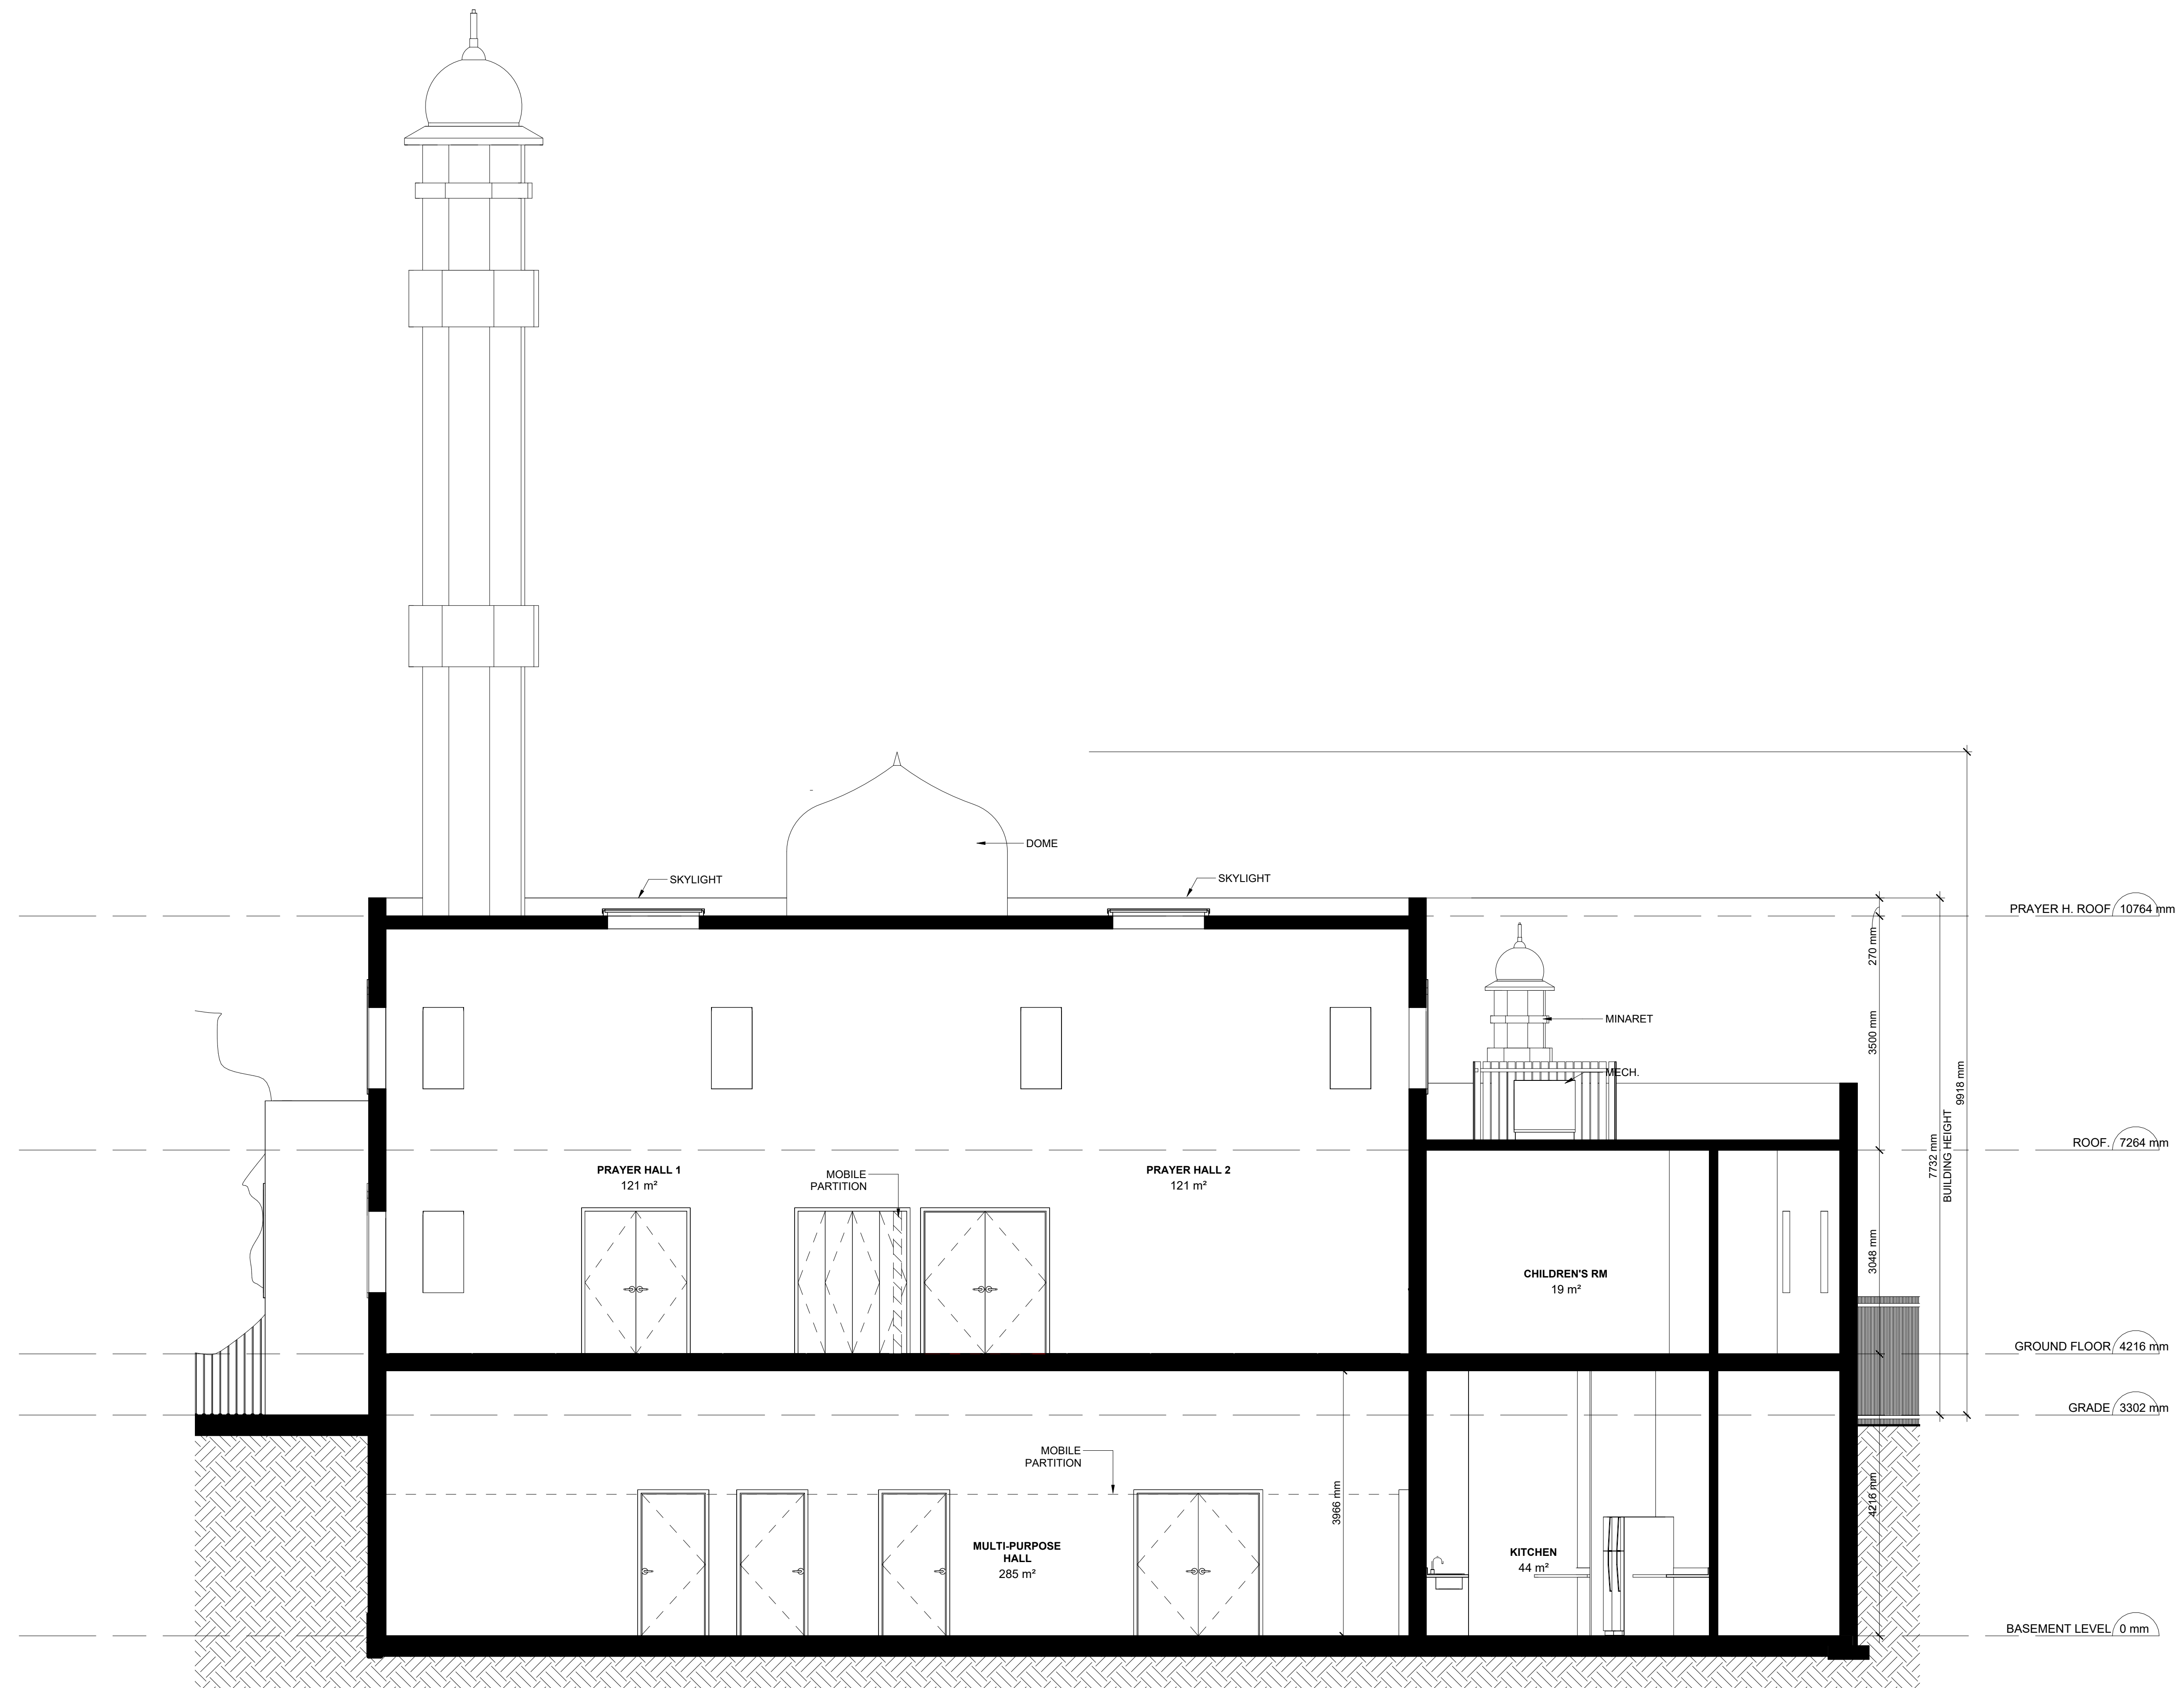

1 SECTION THROUGH PRAYER HALL
SCALE: 1:50

NO.	DATE	DESCRIPTION
1	2023/03/02	ISSUED FOR COORDINATION

NO.	DATE	DESCRIPTION
1	2023/03/02	REVISION TO BLDG LOCATION

REVISION

DISCLAIMER
CONTRACTOR IS RESPONSIBLE FOR FIELD VERIFYING ALL DIMENSIONS. ANY DISCREPANCIES SHALL BE REPORTED TO THE ARCHITECT PRIOR TO PROCEEDING WITH THE WORK. DRAWINGS ARE NOT TO BE SCALED.
"ALL DRAWINGS, SPECIFICATIONS AND RELATED DOCUMENTS ARE THE COPYRIGHT PROPERTY OF THE ARCHITECT AND MUST BE RETURNED UPON REQUEST. REPRODUCTION OF DRAWINGS, SPECIFICATIONS AND RELATED DOCUMENTS IN PART OR WHOLE IS FORBIDDEN WITHOUT THE ARCHITECT'S WRITTEN PERMISSION."
NOTIFY ARCHITECT OF ANY DISCREPANCIES AND WAIT FOR INSTRUCTION PRIOR TO PROCEEDING WITH WORK.

paradigm
architecture + desi
1118 Gerrard St E Toronto ON M4E
(1)416.686.3624 www.paradigm-ad.com

PROJECT NAME / LOCATION
MILTON AMJ COMMUNITY CENTRE
1458 BRONTE STREET SOUTH, MILTON

DRAWING TITLE
BUILDING SECTION

DRAWN BY: MM	PROJECT NO.: 856
CHECKED BY: MC	SCALE: AS NOTED
	DATE: 2023-06-02
	DRAWING NO.: A3.1

2023-06-02 14:37:11 P:\Users\pgriffin\Documents\Milton AMJ Community Centre - 01_Gerrard_2023_Milgram170101.rvt

