


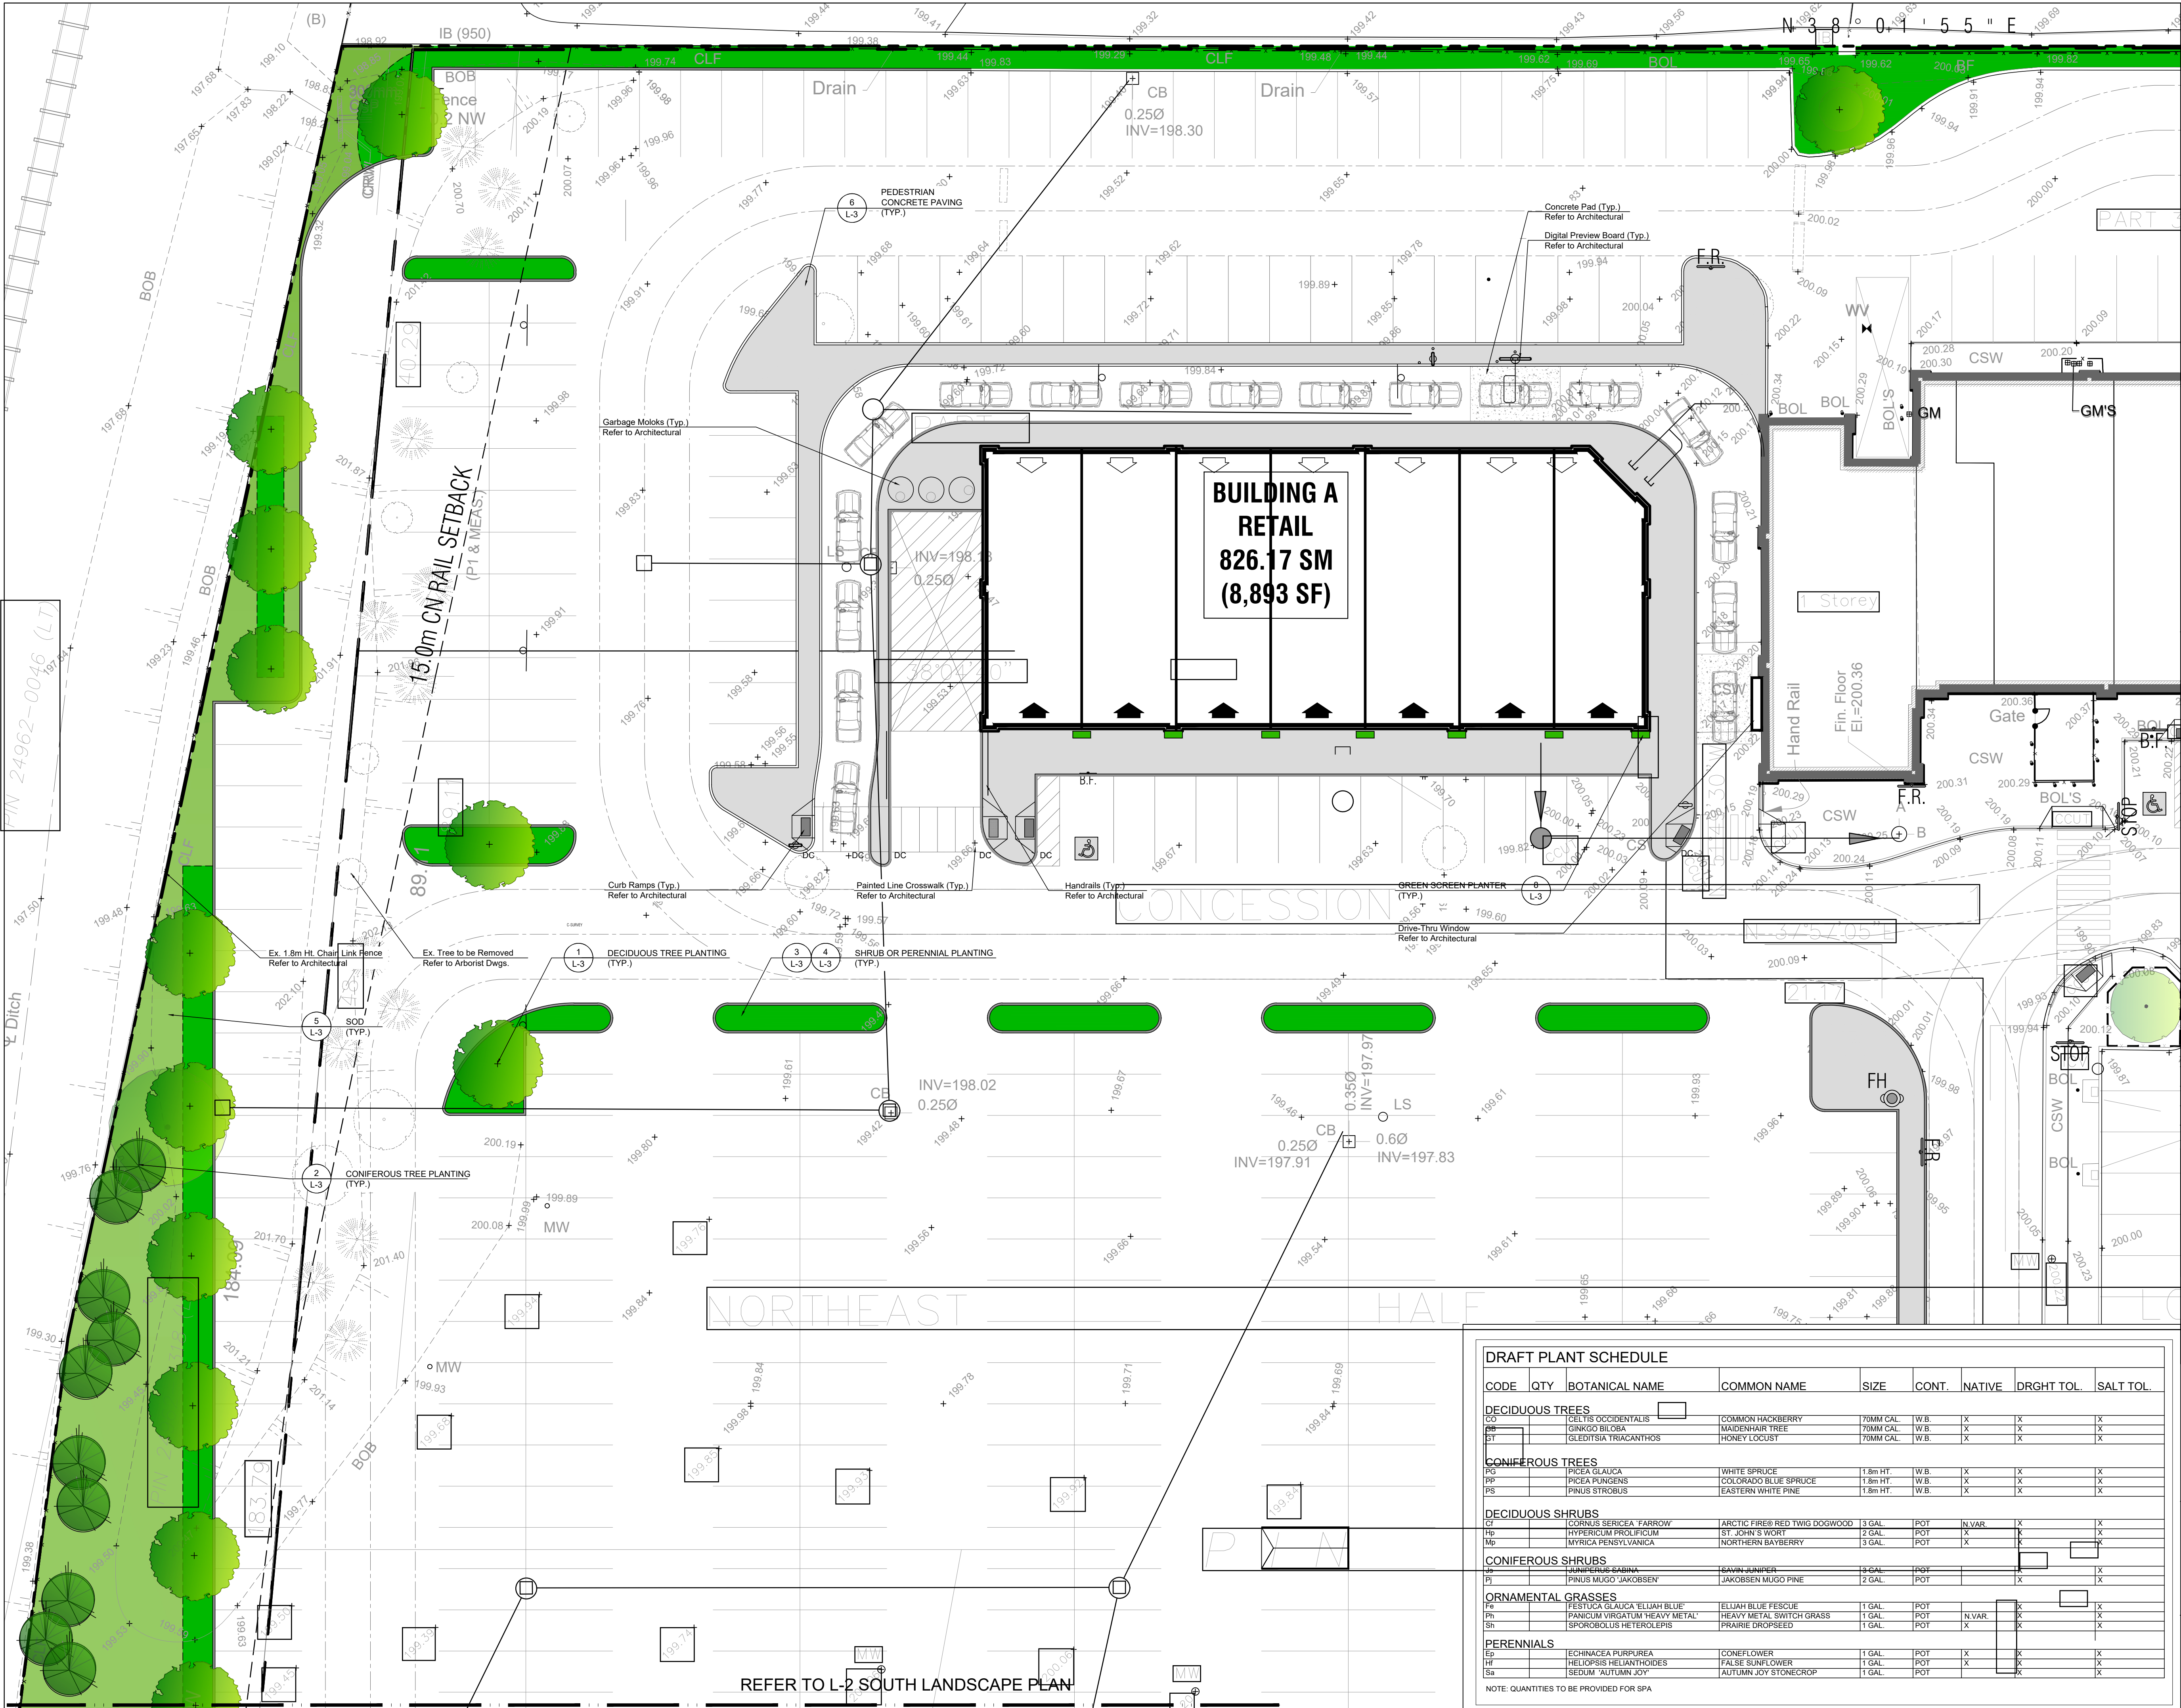

LEGEND

- EX. DECIDUOUS TREE REMAIN AND BE PROTECTED. REFER TO ARBORIST DWGS.
- DECIDUOUS TREE PLANTING
- CONIFEROUS TREE PLANTING
- PLANT BED, SHRUB / PERENNIAL PLANTING
- SOD
- PEDESTRIAN CONCRETE PAVING
- GREEN SCREEN PLANTER

GENERAL NOTES

- Do not scale the drawings. All dimensions are in millimeters unless noted otherwise.
- This drawing is to be read in conjunction with the overall master plan and engineering drawings prepared by the project engineer and site plans prepared by the project architect.
- The contractor shall check and verify all existing and proposed grading and conditions on the project and immediately report any discrepancies to the consultant before proceeding with any work.
- The contractor is to be aware of all existing and proposed services and utilities. The contractor is responsible for having all underground services and utility lines staked by each agency having jurisdiction prior to commencing work.
- This drawing is to be used for development approval only. For layout of all work refer to construction drawings.
- Plant quantities indicated on the plan supercede the quantities from the plant list (report any discrepancies to the landscape architect).
- Do not leave any holes open overnight.
- Keep area outside construction zone clean and useable by others at all times. Contractor shall thoroughly clean areas surrounding the construction zone at the end of each work day.
- Contractor to make good any and all damages outside of the development area that may occur as a result of construction at no extra cost.
- This drawing is Copyright MHBC 2025.

1.	2026-06-09	ISSUED FOR ZBA	TT
REVISION NO.	DATE	ISSUED / REVISION	BY

**PLANNING
URBAN DESIGN
& LANDSCAPE
ARCHITECTURE**

230-7050 WESTON ROAD WOODBRIDGE, ON, L4L 8G7 | P: 905.761.5588 F: 905.761.5589 | WWW.MHBCPLAN.COM

STAMP

ISSUED FOR SPA ONLY
NOT FOR CONSTRUCTION

PROJECT

DERRY HEIGHTS
DERRY RD. & BRONTE ST.
MILTON, ONTARIO

DWG NAME

**NORTH LANDSCAPE
CONCEPT PLAN**

DATE

SEPTEMBER 2025

DRAWN BY

TT

SCALE

1:200

FILE NO.

14130 D

CHECKED BY

GC

OTHER


DWG NO.

L-1

DRAFT PLANT SCHEDULE

CODE	QTY	BOTANICAL NAME	COMMON NAME	SIZE	CONT.	NATIVE	DIGHT TOL.	SALT TOL.
DECIDUOUS TREES								
CO		CELTIS OCCIDENTALIS	COMMON HACKBERRY	70MM CAL	W.B.	X	X	X
GB		GINKGO BILOBA	MAIDENHAIR TREE	70MM CAL	W.B.	X	X	X
ST		GLEDITSIA TRIACANTHOS	HONEY LOCUST	70MM CAL	W.B.	X	X	X
CONIFEROUS TREES								
PG		PICEA GLAUCA	WHITE SPRUCE	1.8m HT	W.B.	X	X	X
PP		PICEA PUNGENS	COLORADO BLUE SPRUCE	1.8m HT	W.B.	X	X	X
PS		PINUS STROBUS	EASTERN WHITE PINE	1.8m HT	W.B.	X	X	X
DECIDUOUS SHRUBS								
CE		CORNUS SERICEA 'FARROW	ARCTIC FIRE® RED TWIG DOGWOOD	13 GAL	POT	N.VAR.	X	X
HP		HYPERICUM PROLIFICUM	ST. JOHN'S WORT	2 GAL	POT	X	X	X
MP		MYRICA PENSYLVANICA	NORTHERN BAYBERRY	3 GAL	POT	X	X	X
CONIFEROUS SHRUBS								
JS		JUNIPERUS SABINA	SAWN JUNIPER	5 GAL	POT	X	X	X
JP		PINUS MUGO JAKOBSEN	JAKOBSEN MUGO PINE	2 GAL	POT	X	X	X
ORNAMENTAL GRASSES								
EL		ELIUM GLAUCA 'ELIUM BLUE'	ELIUM BLUE FESCUE	1 GAL	POT	X	X	X
PH		PANICUM VIRGATUM 'HEAVY METAL'	HEAVY METAL SWITCH GRASS	1 GAL	POT	N.VAR.	X	X
SH		SPOROBOLUS HETEROLEPIS	PRAIRIE DROPSEED	1 GAL	POT	X	X	X
PERENNIALS								
EP		ECHINACEA PURPUREA	CONEFLOWER	1 GAL	POT	X	X	X
HF		HELIOPSIS HELIANTHOIDES	FALSE SUNFLOWER	1 GAL	POT	X	X	X
SA		SEDUM 'AUTUMN JOY'	AUTUMN JOY STONECROP	1 GAL	POT	X	X	X

NOTE: QUANTITIES TO BE PROVIDED FOR SPA

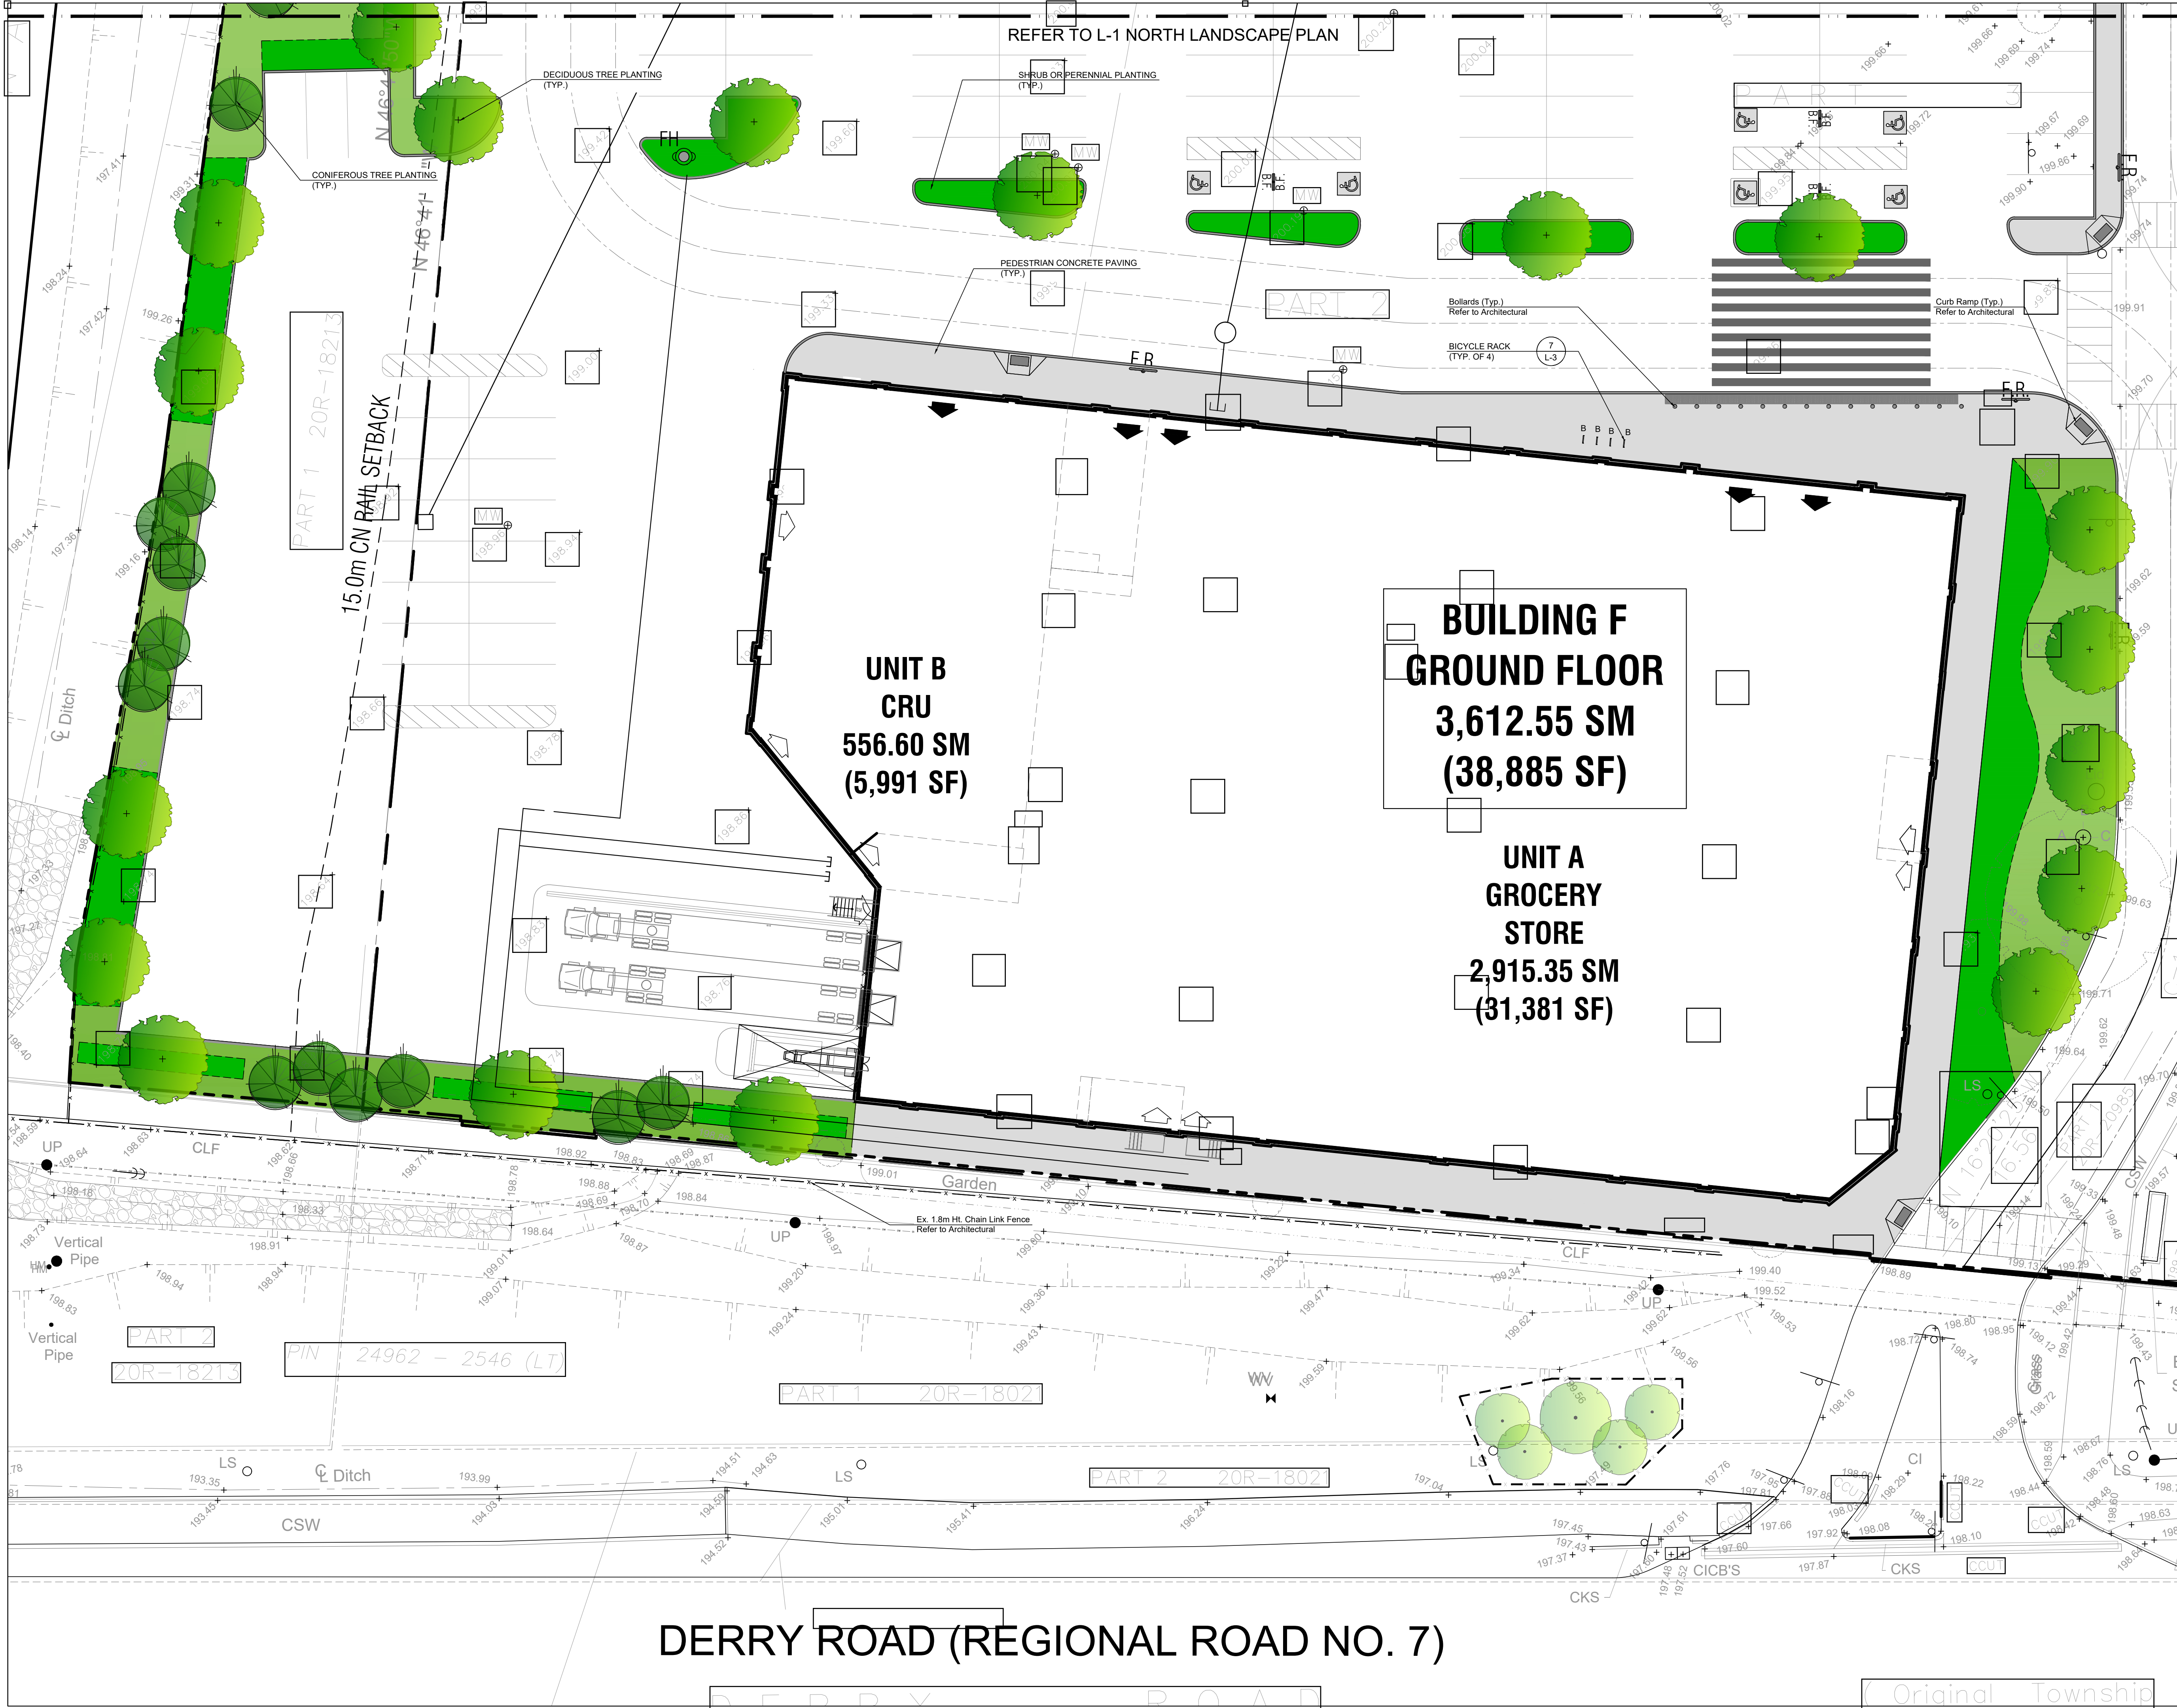

LEGEND

- EX. DECIDUOUS TREE REMAIN AND BE PROTECTED.REFER TO ARBORIST DWGS.
- DECIDUOUS TREE PLANTING
- CONIFEROUS TREE PLANTING
- PLANT BED. SHRUB / PERENNIAL PLANTING
- SOD
- PEDESTRIAN CONCRETE PAVING
- GREEN SCREEN PLANTER

GENERAL NOTES

- Do not scale the drawings. All dimensions are in millimeters unless noted otherwise.
- This drawing is to be read in conjunction with the overall master plan and engineering drawings prepared by the project engineer and site plans prepared by the project architect.
- The contractor shall check and verify all existing and proposed grading and conditions on the project and immediately report any discrepancies to the consultant before proceeding with any work.
- The contractor is to be aware of all existing and proposed services and utilities. The contractor is responsible for having all underground services and utility lines staked by each agency having jurisdiction prior to commencing work.
- This drawing is to be used for development approval only. For layout of all work refer to construction drawings.
- Plant quantities indicated on the plan supercede the quantities from the plant list (report any discrepancies to the landscape architect).
- Do not leave any holes open overnight.
- Keep area outside construction zone clean and useable by others at all times. Contractor shall thoroughly clean areas surrounding the construction zone at the end of each work day.
- Contractor to make good any and all damages outside of the development area that may occur as a result of construction at no extra cost.
- This drawing is Copyright MHBC 2025.

1.	2026-06-09	ISSUED FOR ZBA	TT
REVISION NO.	DATE	ISSUED / REVISION	BY

**PLANNING
URBAN DESIGN
& LANDSCAPE
ARCHITECTURE**

230-7050 WESTON ROAD WOODBRIDGE, ON, L4L 8G7 | P: 905.761.5588 F: 905.761.5589 | WWW.MHBCPLAN.COM

STAMP

ISSUED FOR SPA ONLY
NOT FOR CONSTRUCTION

All drawings and specifications are instruments of service and will remain the property of MHBC Planning and must be returned at the completion of the work. This drawing shall not be used for construction purposes unless the drawings are marked "Issued for Construction" and the professional seal is signed and dated by the landscape architect.

PROJECT

DERRY HEIGHTS
DERRY RD. & BRONTE ST.
MILTON, ONTARIO

DWG NAME

SOUTH LANDSCAPE
CONCEPT PLAN

DATE

SEPTEMBER 2025

DRAWN BY

TT

SCALE

1:200

FILE NO.

14130 D


CHECKED BY

GC


OTHER

DWG NO.

L-2

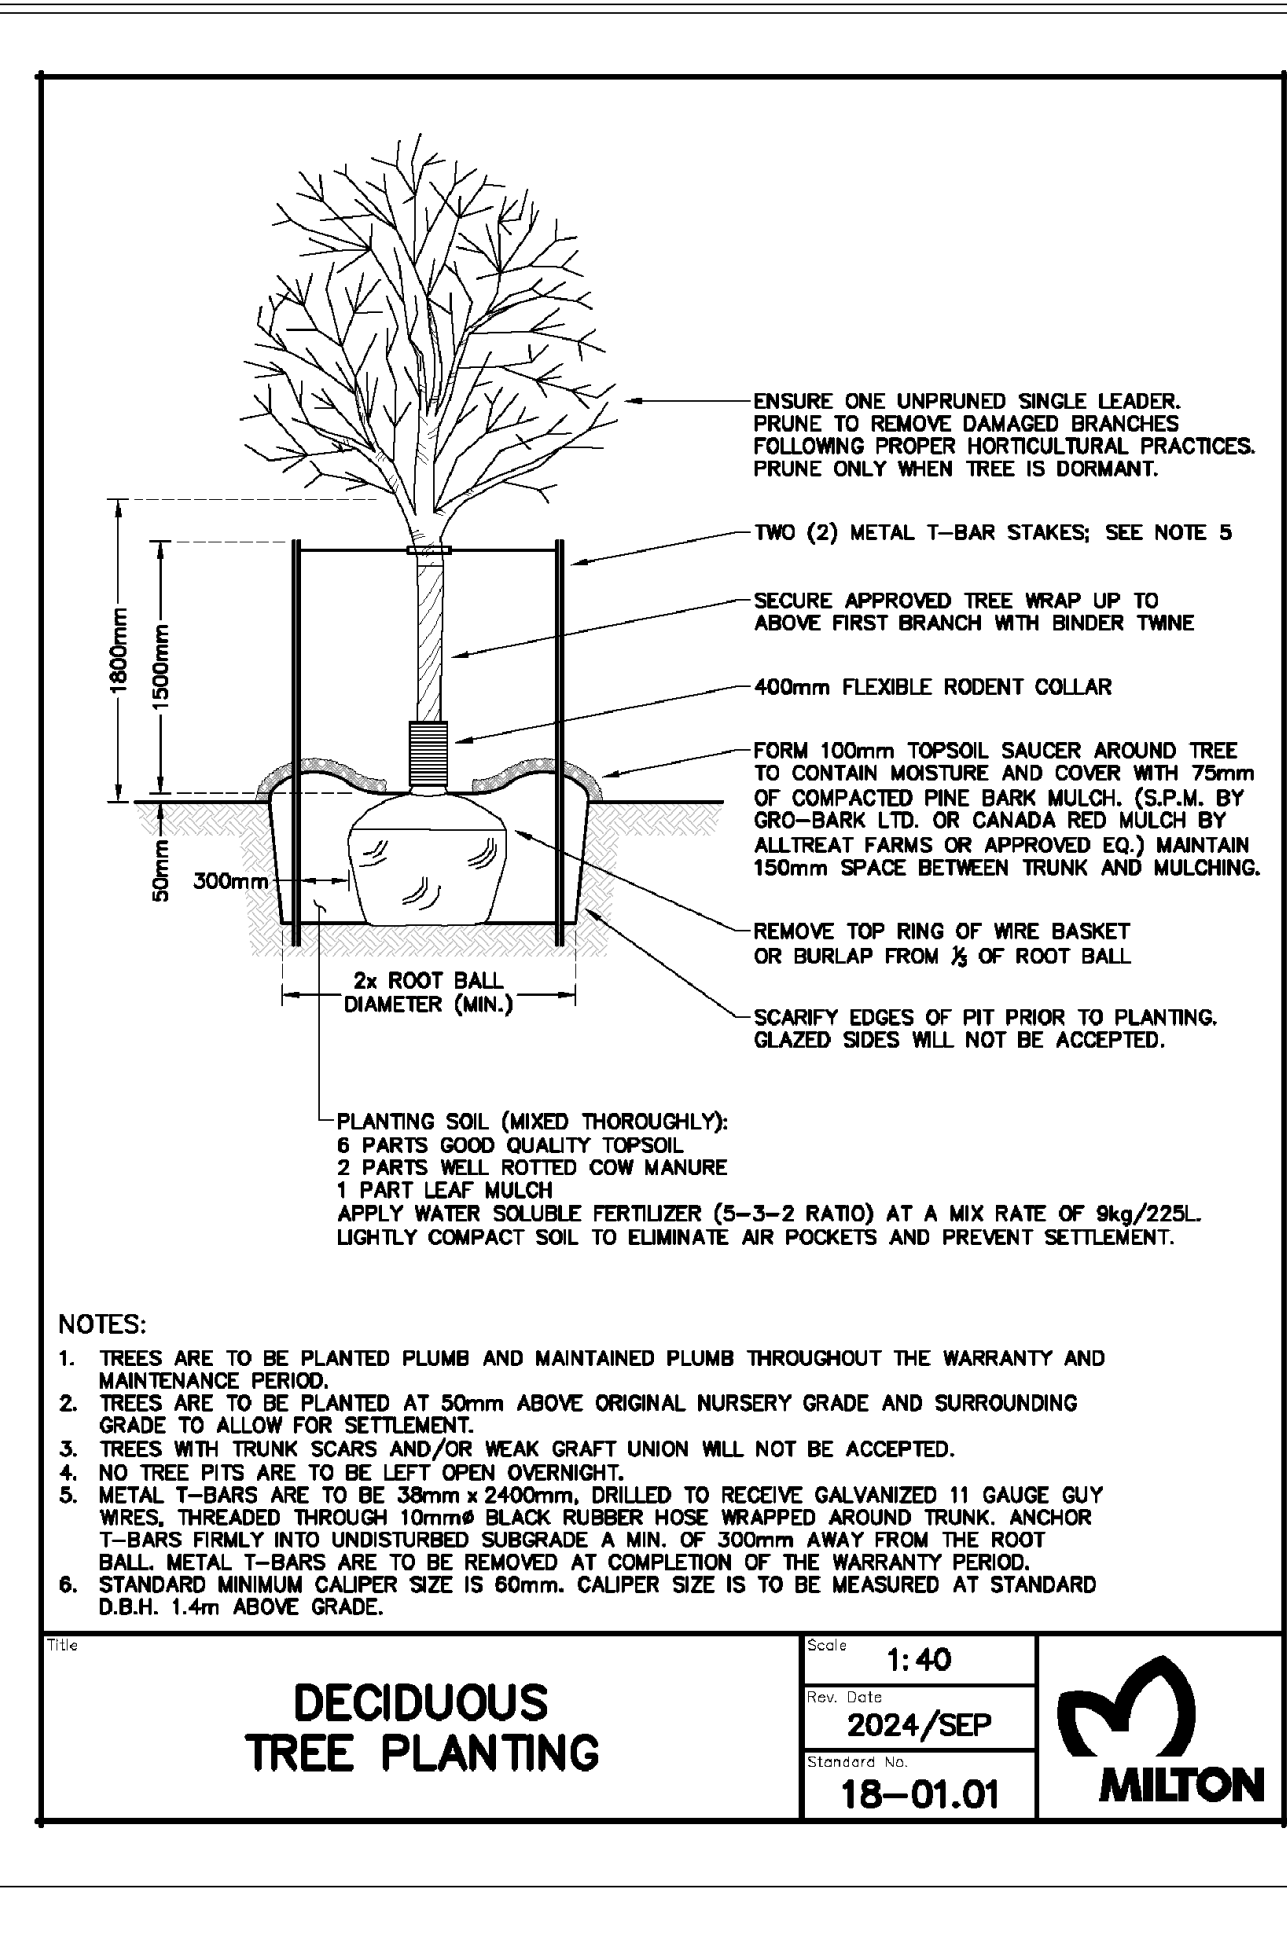


1 DECIDUOUS TREE PLANTING - Per Town of Milton Standards
L-3 NTS

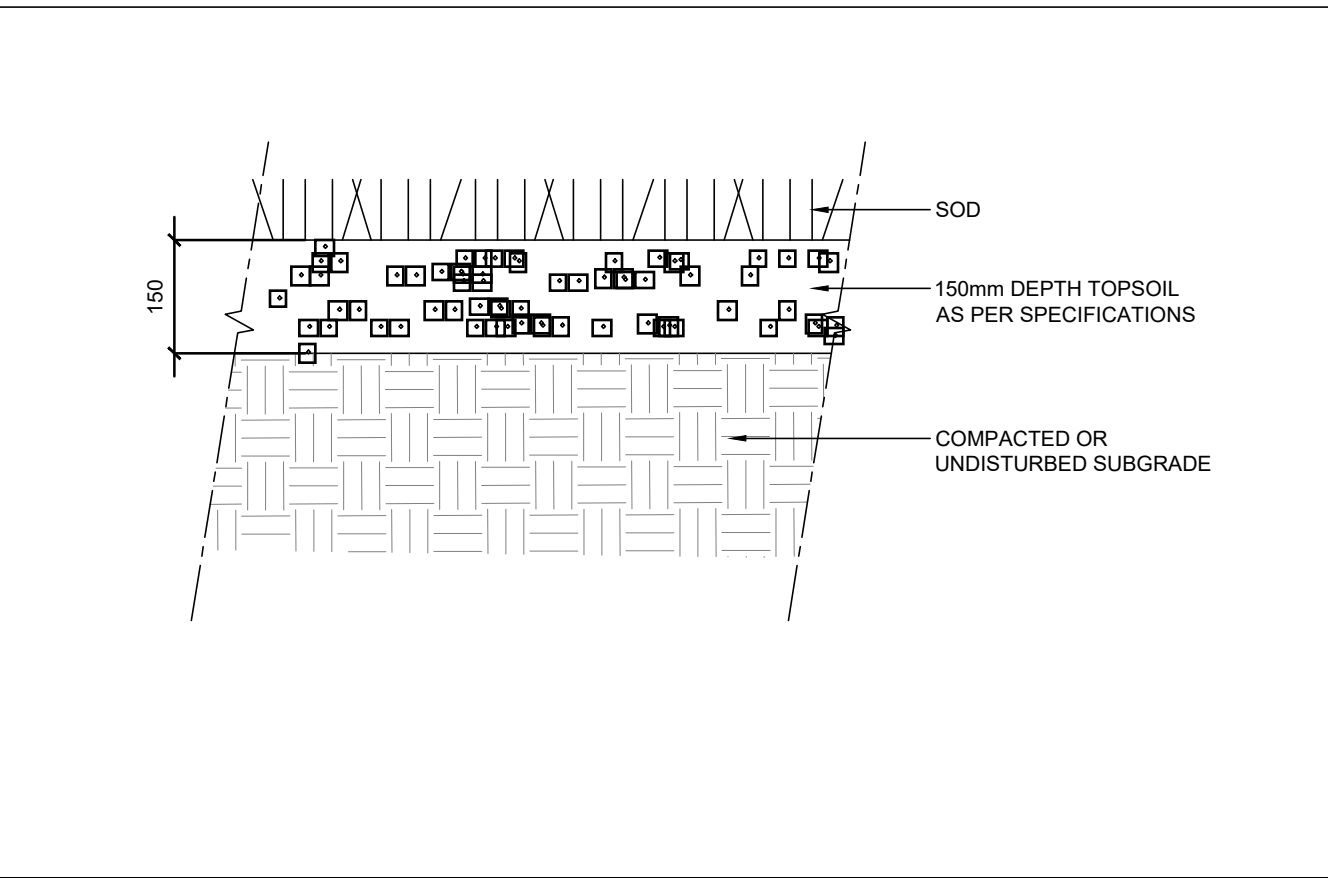


5 SOD
L-3 1:10




8 GREEN SCREEN PLANTER
L-3 NTS

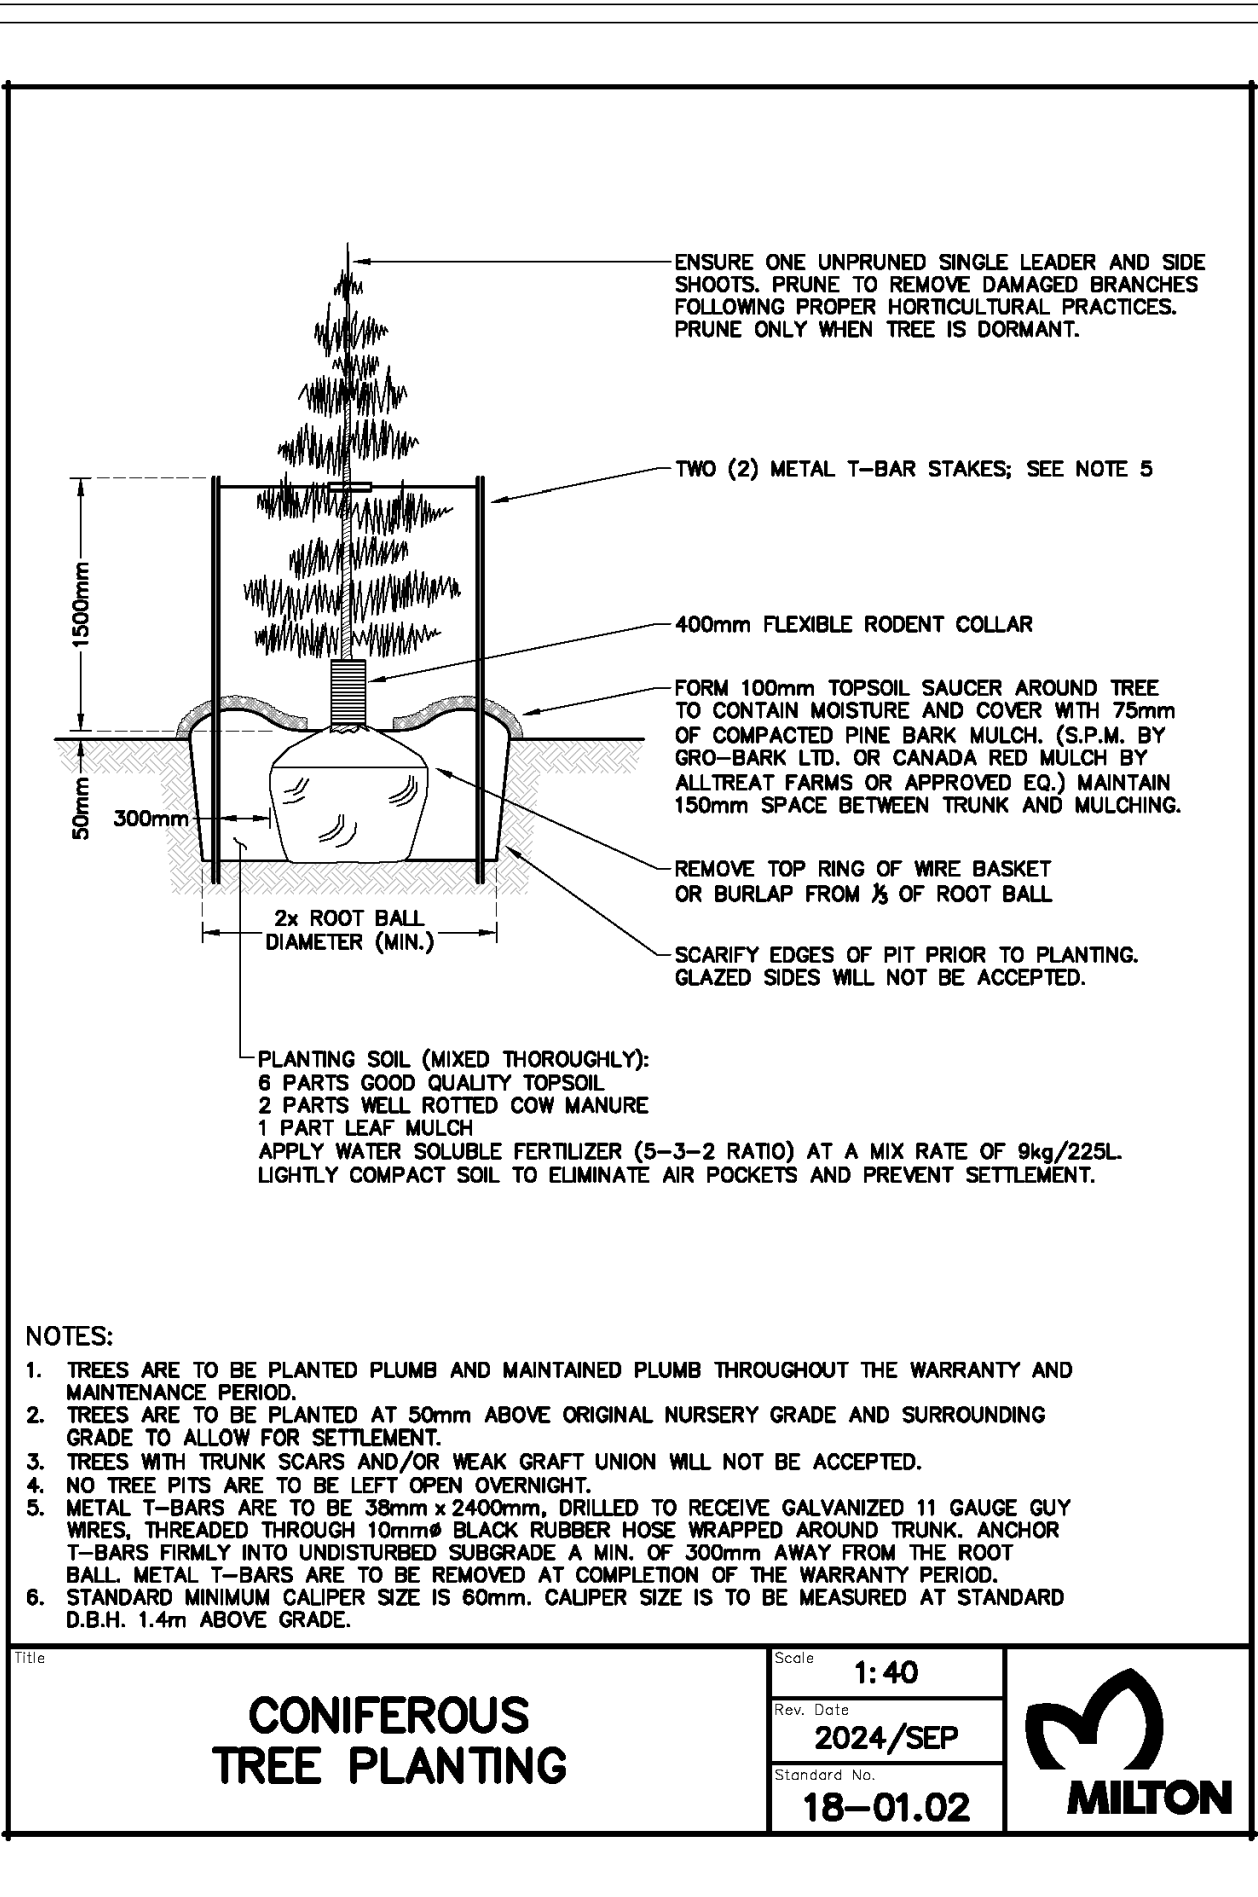


2 CONIFEROUS TREE PLANTING - Per Town of Milton Standards
L-3 NTS

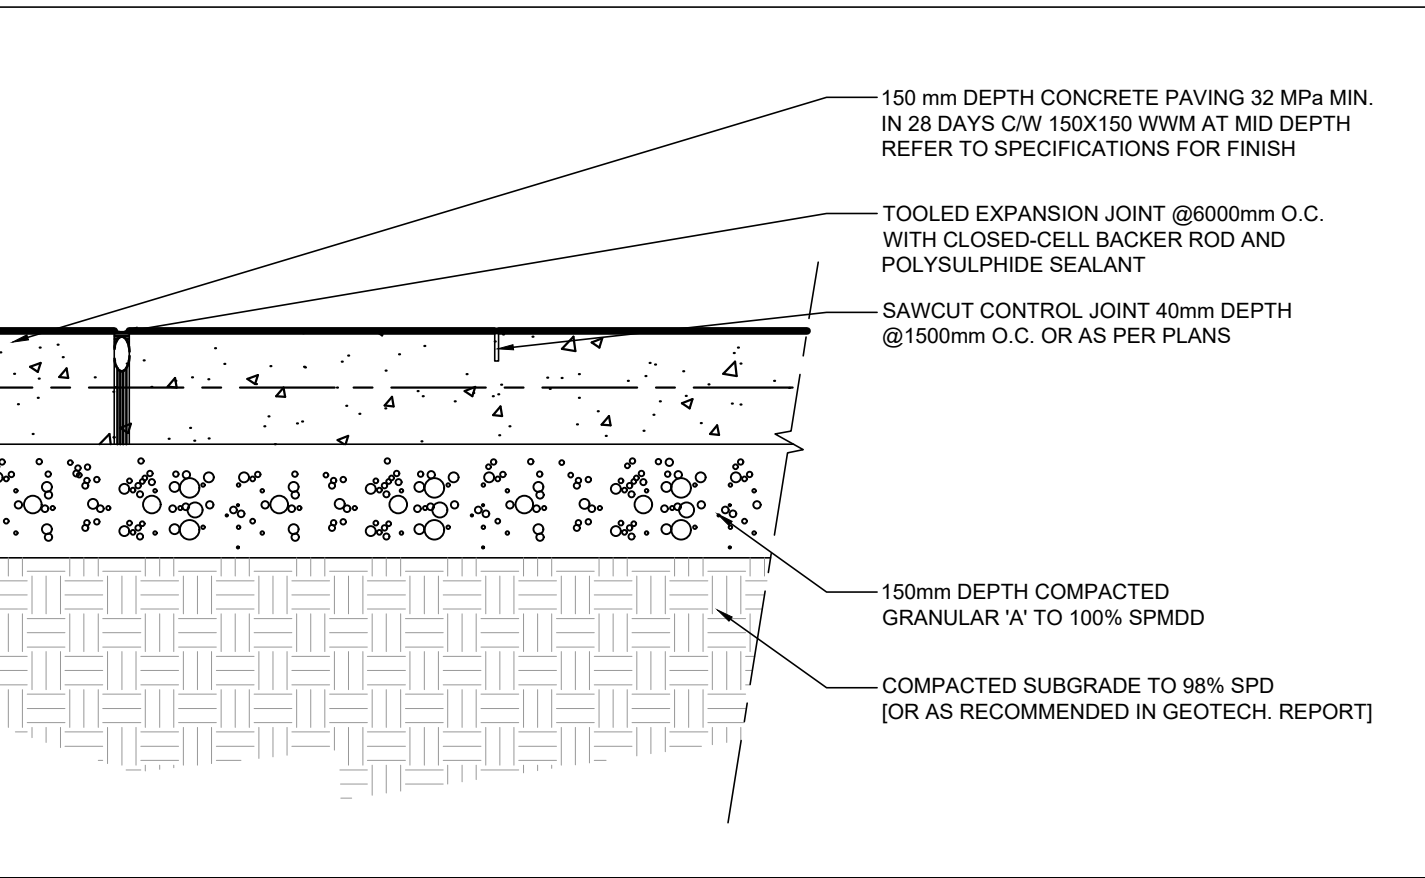


6 PEDESTRIAN CONCRETE PAVING
L-3 1:10

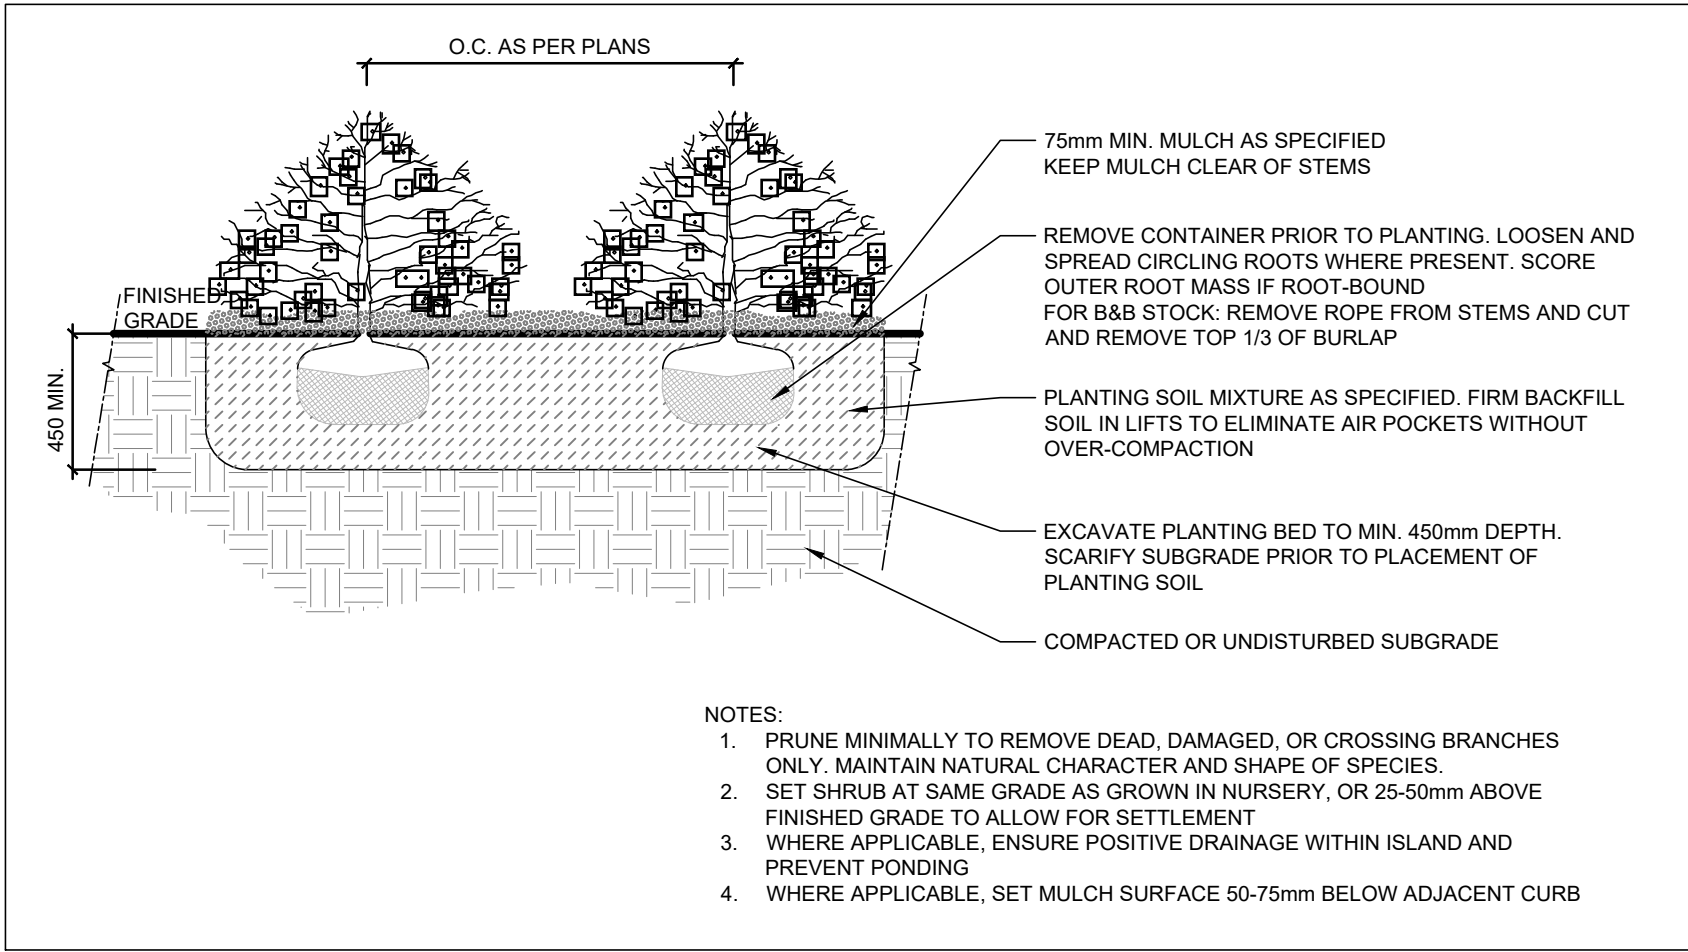

3 SHRUB PLANTING
L-3 NTS

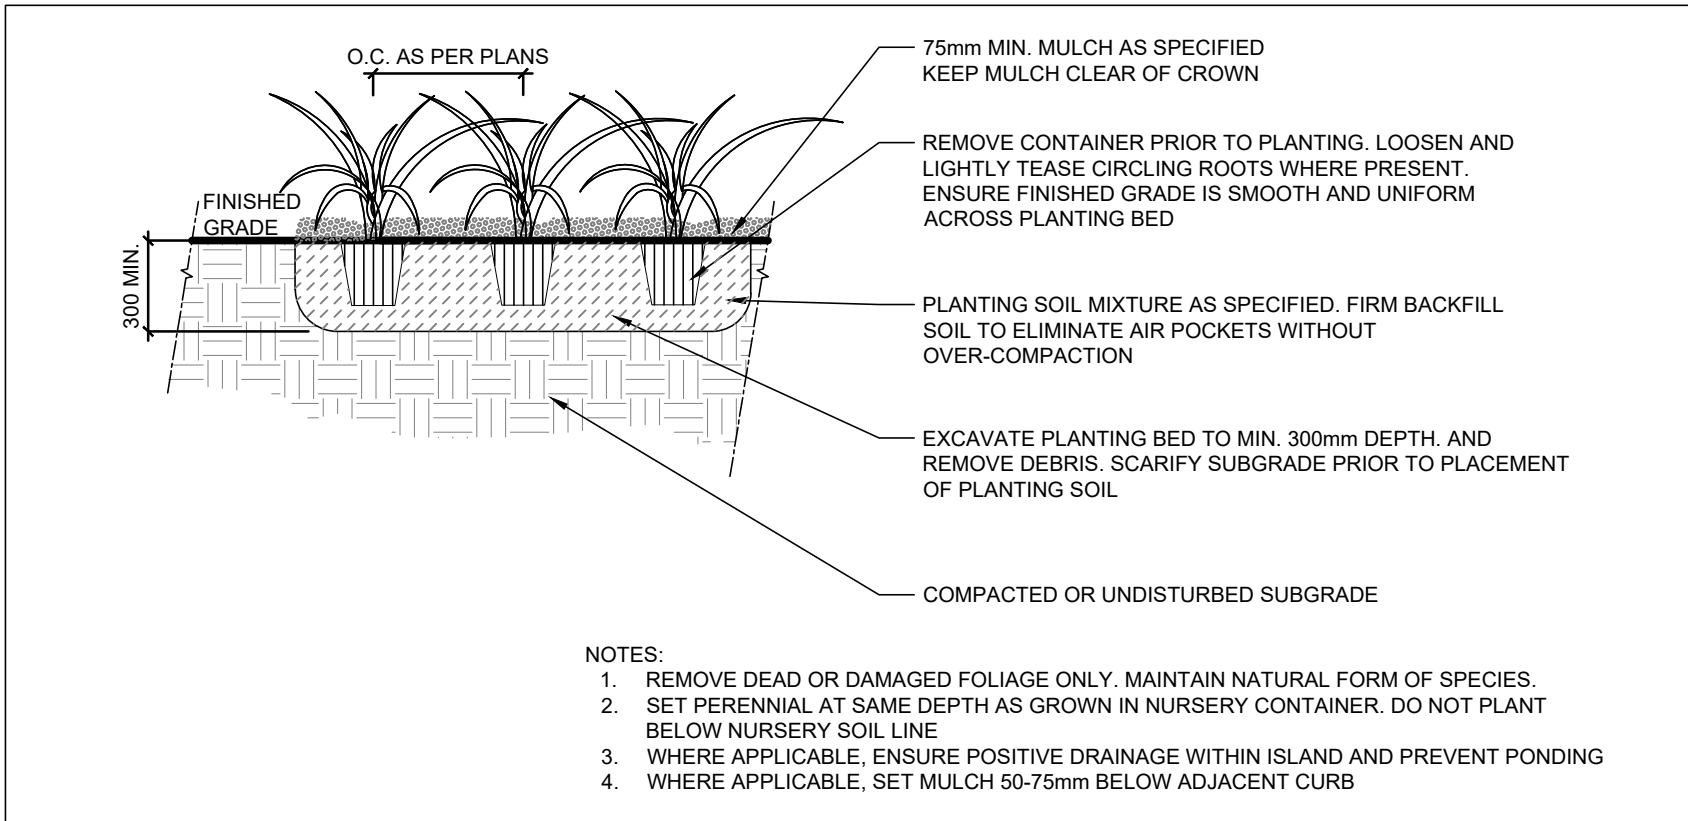

4 PERENNIAL PLANTING
L-3 NTS

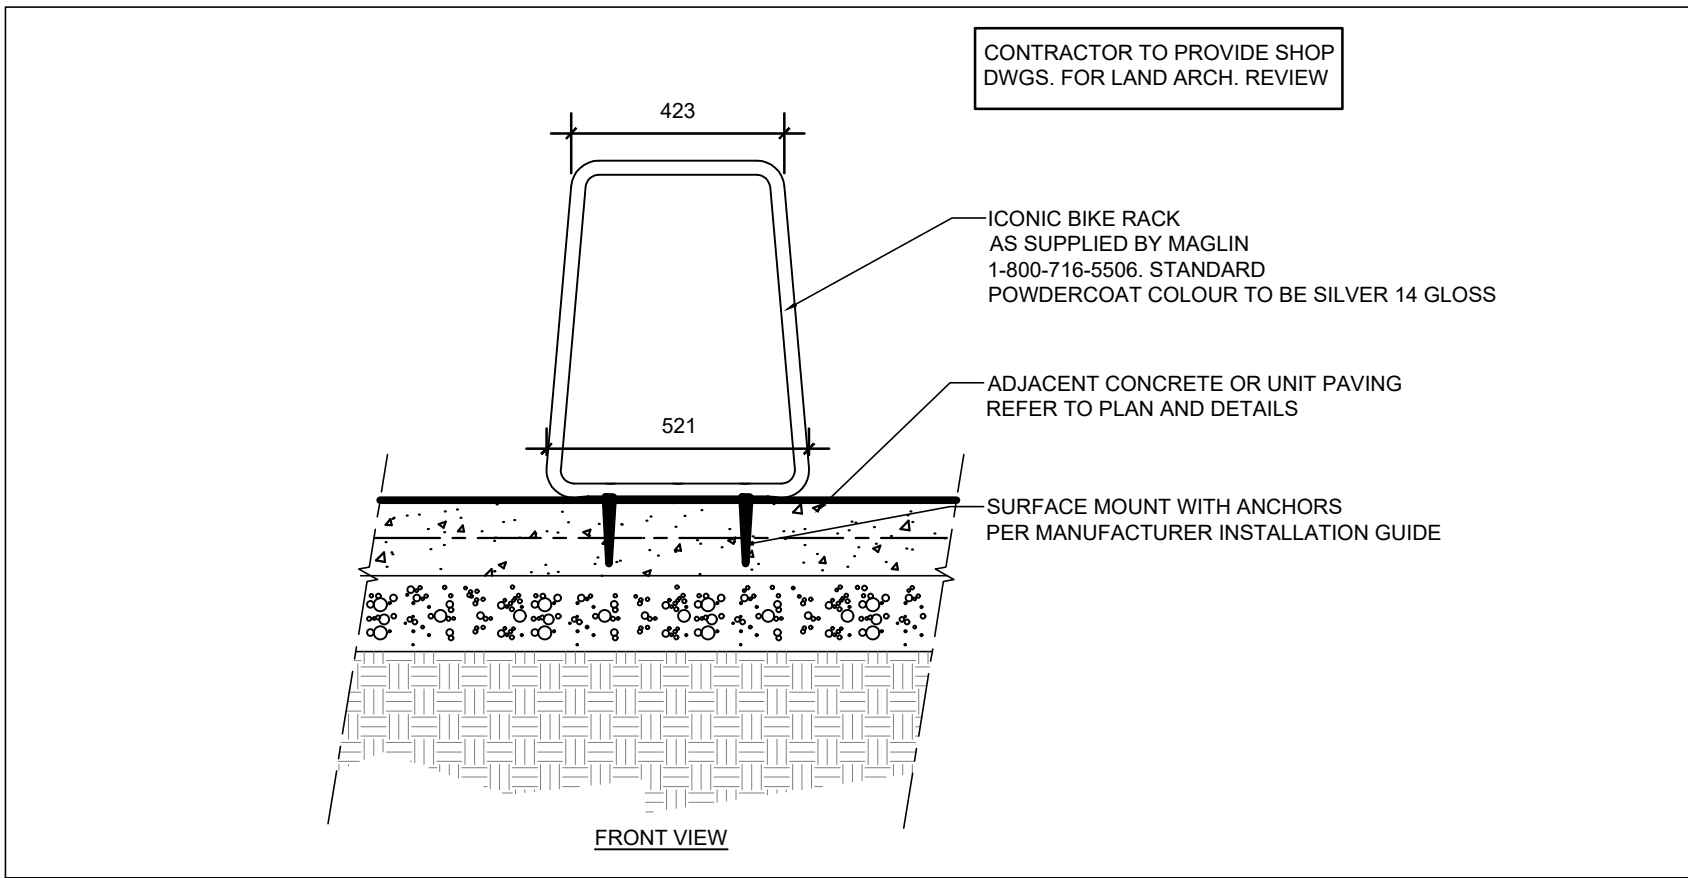

7 BICYCLE RACK
L-3 1:15

LEGEND

GENERAL NOTES


- Do not scale the drawings. All dimensions are in millimeters unless noted otherwise.
- This drawing is to be read in conjunction with the overall master plan and engineering drawings prepared by the project engineer and site plans prepared by the project architect.
- The contractor shall check and verify all existing and proposed grading and conditions on the project and immediately report any discrepancies to the consultant before proceeding with any work.
- The contractor is to be aware of all existing and proposed services and utilities. The contractor is responsible for having all underground services and utility lines staked by each agency having jurisdiction prior to commencing work.
- This drawing is to be used for development approval only. For layout of all work refer to construction drawings.
- Plant quantities indicated on the plan supercede the quantities from the plant list (report any discrepancies to the landscape architect).
- Do not leave any holes open overnight.
- Keep area outside construction zone clean and useable by others at all times. Contractor shall thoroughly clean areas surrounding the construction zone at the end of each work day.
- Contractor to make good any and all damages outside of the development area that may occur as a result of construction at no extra cost.
- This drawing is Copyright MHBC 2025.

1.	2026-06-09	ISSUED FOR ZBA	TT
REVISION NO.	DATE	ISSUED / REVISION	BY



PLANNING
URBAN DESIGN
& LANDSCAPE
ARCHITECTURE

230-7050 WESTON ROAD, WOODBRIDGE, ON, L4L 8G7 | P: 905.761.5388 F: 905.761.5389 | WWW.MHBCPLAN.COM

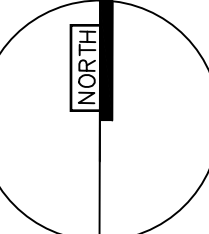STAMP		DATE	SEPTEMBER 2025
 ISSUED FOR SPA ONLY NOT FOR CONSTRUCTION All drawings and specifications are instruments of service and will remain the property of MHBC Planning and must be returned at the completion of the work. This drawing shall not be used for construction purposes unless the drawings are marked 'Issued for Construction' and the professional seal is signed and dated by the landscape architect.		DRAWN BY	TT
		SCALE	AS SHOWN
		FILE NO.	14130 D
		CHECKED BY	GC
OTHER			
PROJECT		 DERRY HEIGHTS DERRY RD. & BRONTE ST. MILTON, ONTARIO	
DWG NAME		PRELIMINARY LANDSCAPE DETAILS	
		DWG NO. L-3	