


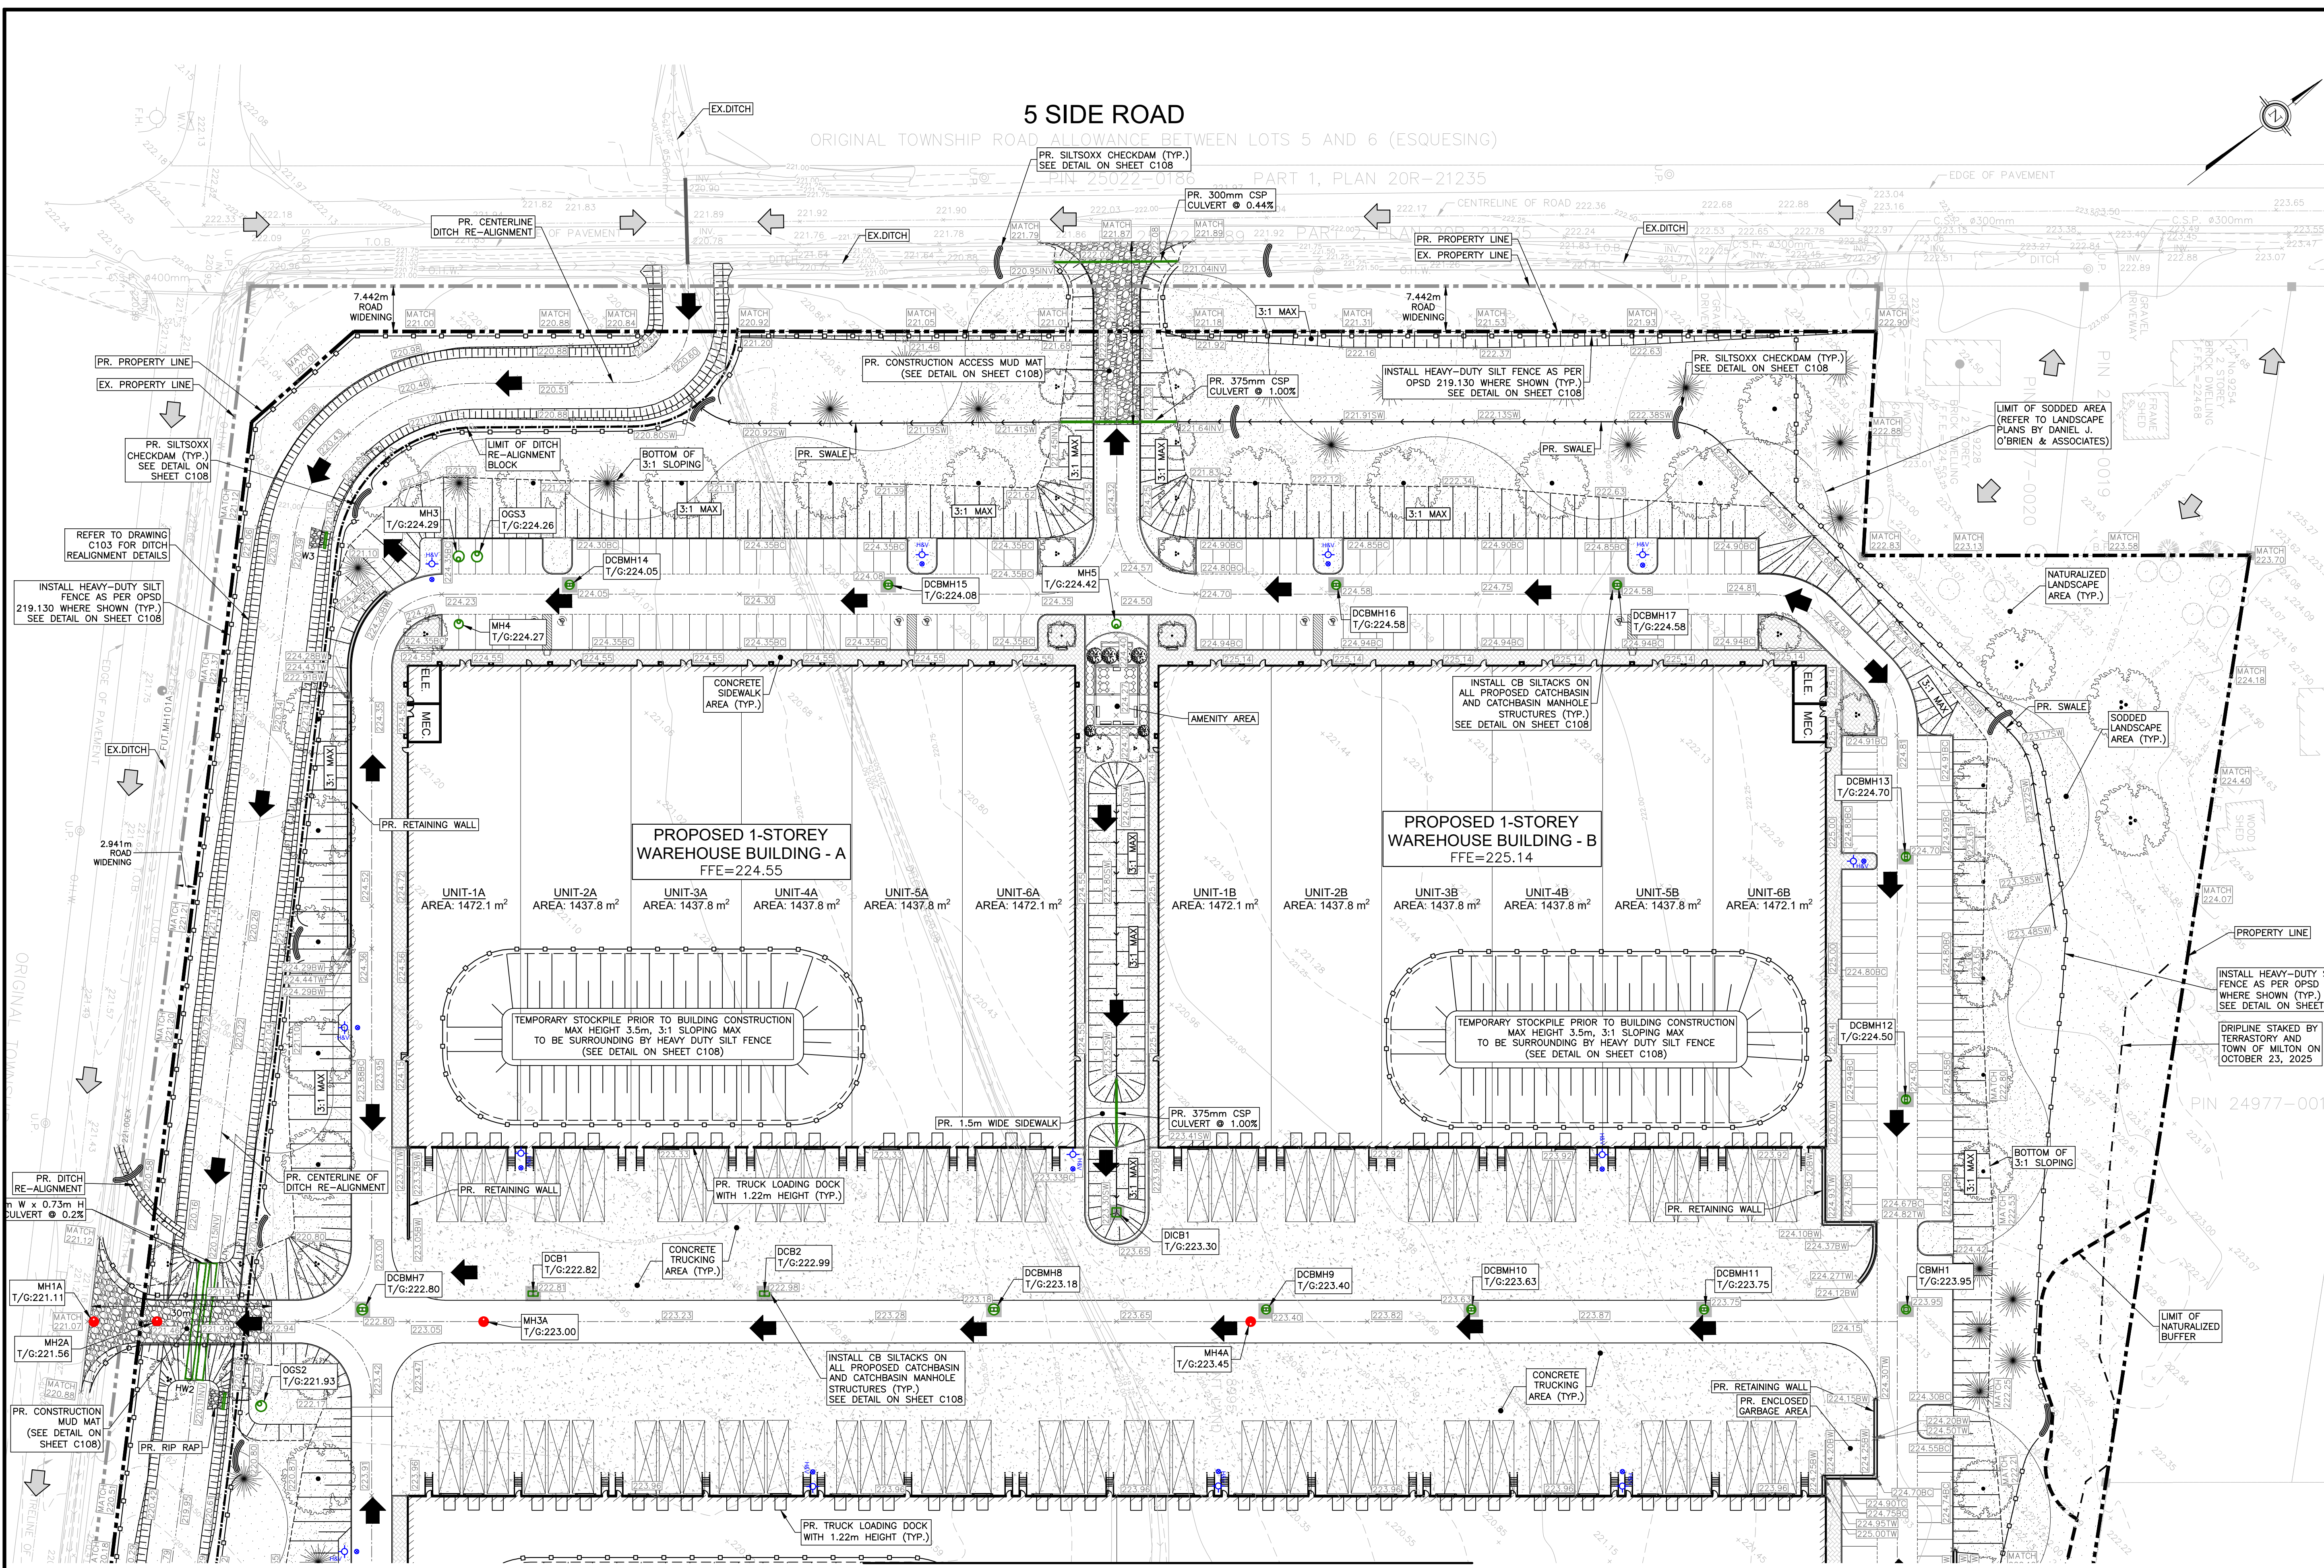

NOTE:  
SEE EROSION AND SEDIMENT NOTES AND DETAILS ON SHEET C108

NOTE:  
THE CONTRACTOR IS CAUTIONED THAT ALL EXISTING UTILITIES ARE NOT INDICATED ON THIS DRAWING. THE CONTRACTOR MUST ARRANGE FOR LOCATES FROM EACH UTILITY COMPANY PRIOR TO ANY CONSTRUCTION OR EXCAVATION. THE CONTRACTOR SHALL BE SOLELY RESPONSIBLE FOR THE PROTECTION OF ALL UTILITIES, INCLUDING THOSE NOT INCLUDED ON THIS DRAWING. GRECK AND ASSOCIATES LIMITED CAN NOT ACCEPT RESPONSIBILITY FOR DAMAGE TO ANY EXISTING UTILITY WHICH MAY, OR MAY NOT BE INDICATED ON THIS DRAWING.

**DRAWING LIST**  
(GRECK AND ASSOCIATES LTD.)

- C101 SITE GRADING PLAN - PART 1
- C102 SITE GRADING PLAN - PART 2
- C103 DITCH REALIGNMENT PLAN & PROFILE
- C104 SITE SERVICING PLAN - PART 1
- C105 SITE SERVICING PLAN - PART 2
- C106 EROSION & SEDIMENT CONTROL PLAN - PART 1
- C107 EROSION & SEDIMENT CONTROL PLAN - PART 2



**KEY PLAN**  
N.T.S.

**LEGEND**

| EXISTING | PROPOSED | STORM MANHOLE                     |
|----------|----------|-----------------------------------|
| MH1      | MH1A     | SAINTARY MANHOLE                  |
| CB       | CB       | SINGLE CATCHBASIN                 |
| DCB      | DCB      | DOUBLE CATCHBASIN                 |
| HYD&V    | HYD&V    | FIRE HYDRANT                      |
| VB       | VB       | VALVE & BOX                       |
|          |          | LIMIT OF SUBJECT PROPERTY         |
|          |          | CURB/SIDEWALK                     |
|          |          | BUILDING                          |
|          |          | RETAINING WALL                    |
|          |          | MAJOR CONTOUR LABEL               |
|          |          | MINOR CONTOUR LABEL               |
|          |          | LIMIT OF NATURALIZED BUFFER       |
|          |          | OCT 23, 2025 DRIPLINE             |
|          |          | LIMIT OF DITCH RE-ALIGNMENT BLOCK |
|          |          | SODDED LANDSCAPE AREA             |
|          |          | NATURALIZED LANDSCAPE AREA        |
|          |          | CONCRETE SIDEWALK AREA            |
|          |          | CONCRETE TRUCKING AREA            |
|          |          | WETLAND AREA                      |
|          |          | HEAVY DUTY SILT FENCE             |
|          |          | SWALE                             |
|          |          | SILT/SOXX CHECKDAM                |
|          |          | OVERLAND FLOW                     |
|          |          | CONSTRUCTION MUD-MAT              |
|          |          | TEMP. CB SILTSACK PROTECTION      |
|          |          | TREE                              |

**NOTES**  
1. ALL DIMENSIONS ARE IN METRES UNLESS OTHERWISE NOTED.  
2. CONTOUR INTERVAL IS 0.25m.  
3. ALL DIMENSIONS SHALL BE CHECKED AND VERIFIED IN THE FIELD BY THE CONTRACTOR PRIOR TO ANY CONSTRUCTION, AND ANY DISCREPANCIES SHALL BE REPORTED IMMEDIATELY TO THE ENGINEER.  
4. ALL WORK SHALL BE IN ACCORDANCE WITH CURRENT TOWN OF MILTON STANDARD SPECIFICATIONS AND DRAWINGS UNLESS OTHERWISE NOTED HEREIN.  
5. ORDER OF PRECEDENCE OF STANDARDS DRAWINGS IS FIRSTLY TOWN OF MILTON, AND SECONDLY ONTARIO PROVINCIAL STANDARD DRAWINGS (OSPD).

**COORDINATE NOTES**  
SPECIFIED CONTROL POINTS, UTM ZONE 17, NAD83 (CSRS)  
POINT A: NORTHING=4822453.512, EASTING=588001.572  
POINT B: NORTHING=4822450.007, EASTING=588472.139

**BENCHMARK NOTES**  
ELEVATIONS SHOWN HEREON ARE GEODETIC, VERTICAL DATUM HTV2.0, ARE DERIVED FROM SOKKIA POWERNET NETWORK  
COMPLETED BY:  
MANDARIN SURVEYORS LTD.  
2400 MIDLAND AVE, #121, SCARBOROUGH, ONTARIO, M1S 5C1  
(647) 430-1336 COMPLETED ON: OCTOBER 25, 2024

| NO. | REVISION                  | DATE       | BY   | APPROVED |
|-----|---------------------------|------------|------|----------|
| 01  | ISSUED FOR 1ST SUBMISSION | 2026/05/28 | S.G. |          |
|     |                           |            |      |          |
|     |                           |            |      |          |
**Greck**  
5770 Highway 7, Woodbridge, Ontario, L4L 1T8 www.greck.ca

**PROFESSIONAL ENGINEER**  
K. MAHMOOD  
100160233  
May 28, 2026  
PROVINCE OF ONTARIO

CLIENT NAME:  
BC5L INC.  
10 ARBORVIEW CRESCENT  
ETOBICOKE, ONTARIO  
M9W 7B4

PROJECT NAME:  
**PROPOSED INDUSTRIAL SITE PLAN**  
8995 BOSTON CHURCH ROAD  
TOWN OF MILTON, ONTARIO

**EROSION & SEDIMENT CONTROL PLAN**  
PART 1

|              |               |             |             |         |
|--------------|---------------|-------------|-------------|---------|
| DESIGNED BY: | S.G.          | SCALES:     | PROJECT No. | 23-1033 |
| CHECKED BY:  | K.M.          | HORIZONTAL: | DRAWING No. | C106    |
| DRAWN BY:    | S.G.          | VERTICAL:   | SHEET No.   | 06      |
| DATE:        | DEC. 19, 2025 | SHEET SIZE: | 24"x36"     |         |