


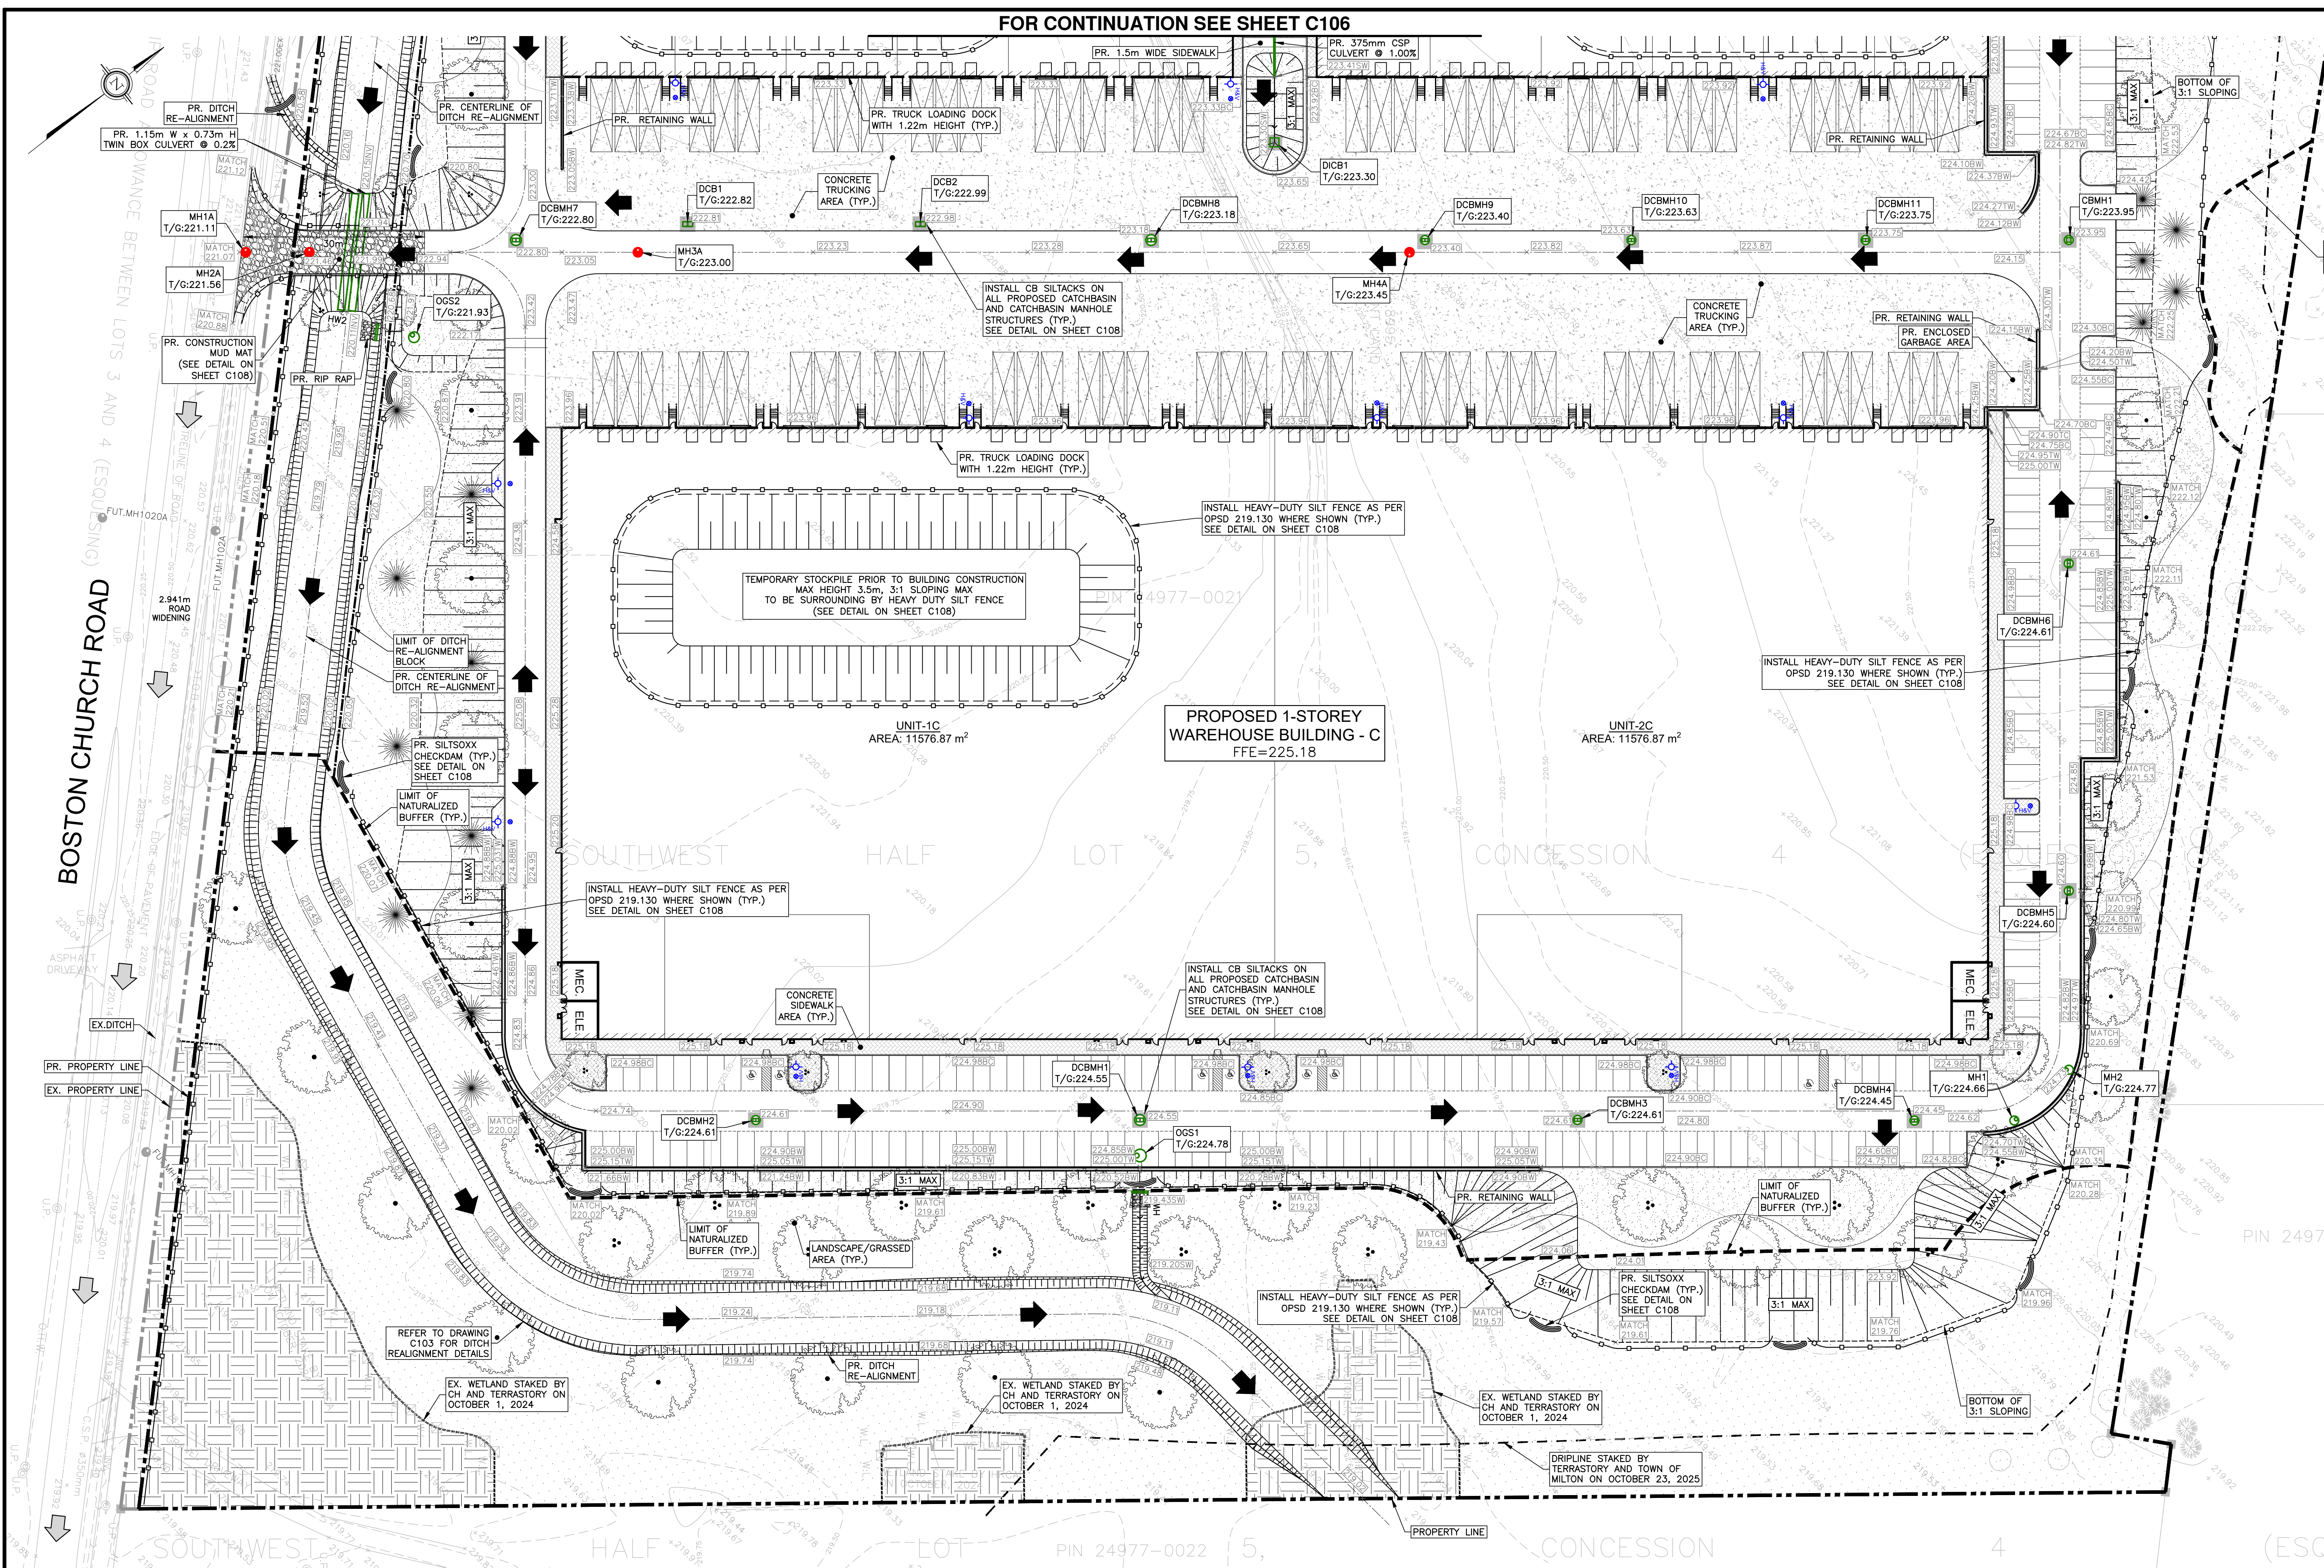

KEY PLAN	
N.T.S.	
LEGEND	
EXISTING	PROPOSED
MH1	MH1
MH1A	MH1A
CB	CB
DCB	DCB
HYD&V	HYD&V
VB	VB
STORM MANHOLE	SANITARY MANHOLE
SINGLE CATCHBASIN	DOUBLE CATCHBASIN
FIRE HYDRANT	VALVE & BOX
LIMIT OF SUBJECT PROPERTY	CURB/SIDEWALK
BUILDING	RETAINING WALL
MAJOR CONTOUR LABEL	MINOR CONTOUR LABEL
LIMIT OF NATURALIZED BUFFER	OCT 23, 2025 DRIPLINE
LIMIT OF DITCH RE-ALIGNMENT BLOCK	SODDED LANDSCAPE AREA
NATURALIZED LANDSCAPE AREA	CONCRETE SIDEWALK AREA
CONCRETE TRUCKING AREA	WETLAND AREA
HEAVY DUTY SILT FENCE	SWALE
SILT/BOX CHECKDAM	OVERLAND FLOW
CONSTRUCTION MUD-MAT	TEMP. CB SILTSACK PROTECTION
TREE	

NOTES

- ALL DIMENSIONS ARE IN METRES UNLESS OTHERWISE NOTED.
- CONTOUR INTERVAL IS 0.25m.
- ALL DIMENSIONS SHALL BE CHECKED AND VERIFIED IN THE FIELD BY THE CONTRACTOR PRIOR TO ANY CONSTRUCTION, AND ANY DISCREPANCIES SHALL BE REPORTED IMMEDIATELY TO THE ENGINEER.
- ALL WORK SHALL BE IN ACCORDANCE WITH CURRENT TOWN OF MILTON STANDARD SPECIFICATIONS AND DRAWINGS UNLESS OTHERWISE NOTED HEREIN.
- ORDER OF PRECEDENCE OF STANDARDS DRAWINGS IS FIRSTLY TOWN OF MILTON, AND SECONDLY ONTARIO PROVINCIAL STANDARD DRAWINGS (OPSD).

COORDINATE NOTES

SPECIFIED CONTROL POINTS, UTM ZONE 17, NAD83 (CSRS)
POINT A: NORTHING=4822453.512, EASTING=888001.572
POINT B: NORTHING=4822450.007, EASTING=888472.139


BENCHMARK NOTES

ELEVATIONS SHOWN HEREON ARE GEODETIC, VERTICAL DATUM HTV2.0, ARE DERIVED FROM SOKKIA POWERNET NETWORK
COMPLETED BY: MANDARIN SURVEYORS LTD.
2400 MIDLAND AVE, #121, SCARBOROUGH, ONTARIO, M1S 5C1
(647) 430-1336 COMPLETED ON: OCTOBER 25, 2024

NO.	REVISION	DATE	BY	APPROVED
01	ISSUED FOR 1ST SUBMISSION	2026/05/28	S.G.	



5770 Highway 7, Woodbridge, Ontario, L4L 1T8 www.greck.ca

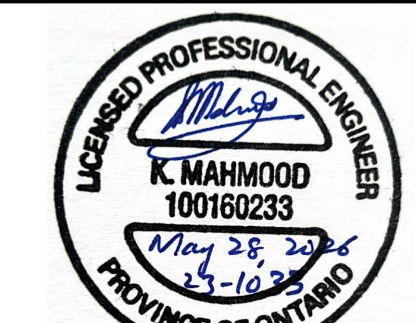

PROVINCE OF ONTARIO

CLIENT NAME:
BC5L INC.
10 ARBORVIEW CRESCENT
ETOBICOKE, ONTARIO
M9W 7B4

PROJECT NAME:
PROPOSED INDUSTRIAL SITE PLAN
8995 BOSTON CHURCH ROAD
TOWN OF MILTON, ONTARIO

EROSION & SEDIMENT CONTROL PLAN PART 2

DESIGNED BY:	S.G.	SCALES:	PROJECT No.	23-1033
CHECKED BY:	K.M.	HORIZONTAL:	DRAWING No.	C107
DRAWN BY:	S.G.	VERTICAL:	SHEET No.	07
DATE:	DEC. 19, 2025	SHEET SIZE:	24"x36"	

DRAWING LIST (GRECK AND ASSOCIATES LTD.)	
C101	SITE GRADING PLAN - PART 1
C102	SITE GRADING PLAN - PART 2
C103	DITCH REALIGNMENT PLAN & PROFILE
C104	SITE SERVICING PLAN - PART 1
C105	SITE SERVICING PLAN - PART 2
C106	EROSION & SEDIMENT CONTROL PLAN - PART 1
C107	EROSION & SEDIMENT CONTROL PLAN - PART 2

NOTE:

THE CONTRACTOR IS CAUTIONED THAT ALL EXISTING UTILITIES ARE NOT INDICATED ON THIS DRAWING. THE CONTRACTOR MUST ARRANGE FOR LOCATES FROM EACH UTILITY COMPANY PRIOR TO ANY CONSTRUCTION OR EXCAVATION. THE CONTRACTOR SHALL BE SOLELY RESPONSIBLE FOR THE PROTECTION OF ALL UTILITIES, INCLUDING THOSE NOT INCLUDED ON THIS DRAWING. GRECK AND ASSOCIATES LIMITED CAN NOT ACCEPT RESPONSIBILITY FOR DAMAGE TO ANY EXISTING UTILITY WHICH MAY, OR MAY NOT BE INDICATED ON THIS DRAWING.

NOTE:

SEE EROSION AND SEDIMENT NOTES AND DETAILS ON SHEET C108