



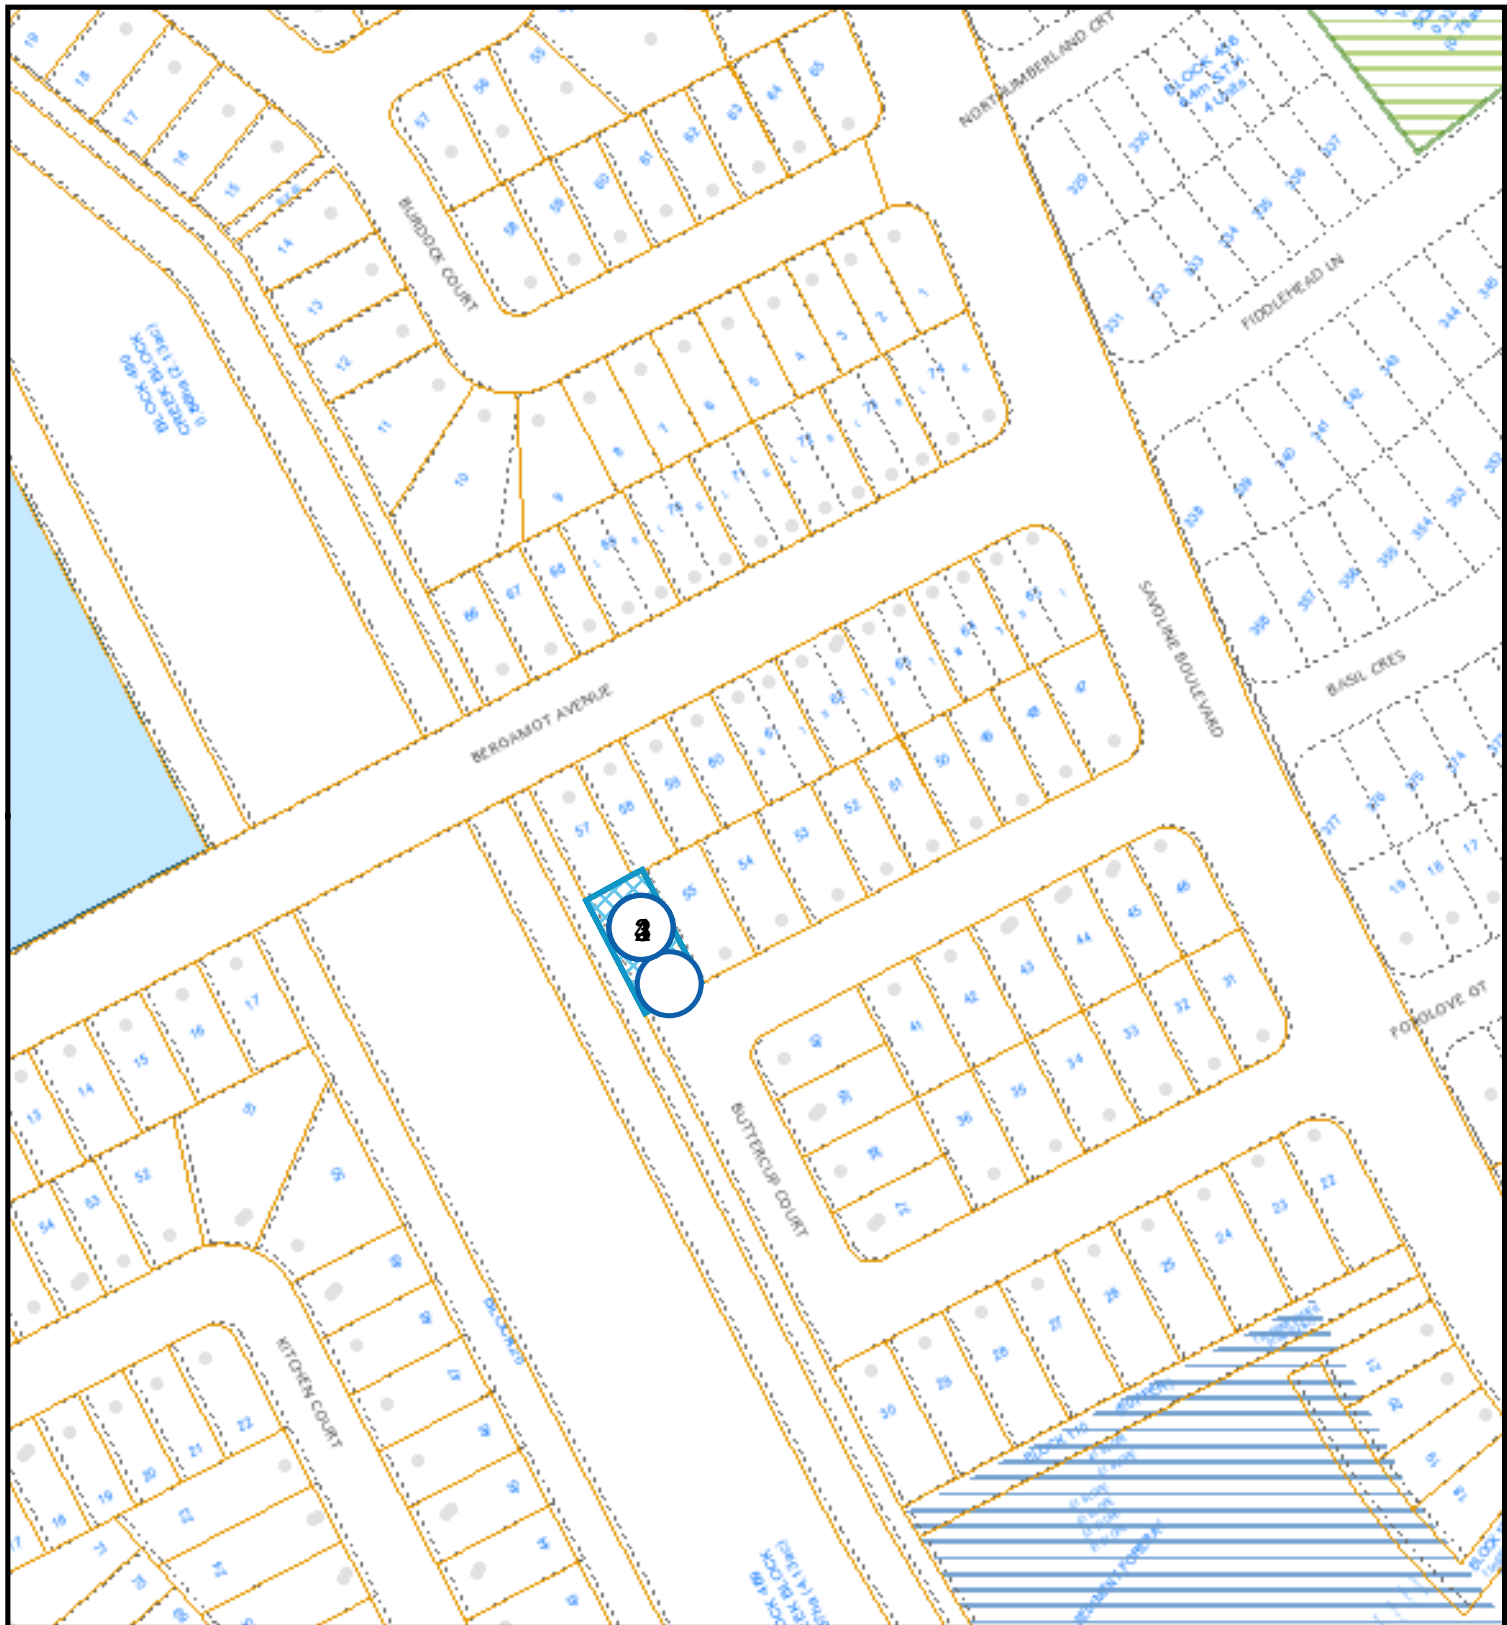

1505 Buttercup Court LOCATION MAP




CoA Meeting Date: Oct. 30, 2025	Scale: 1:2,256.99	File: A25-055/M	Development Services
------------------------------------	-------------------	-----------------	----------------------

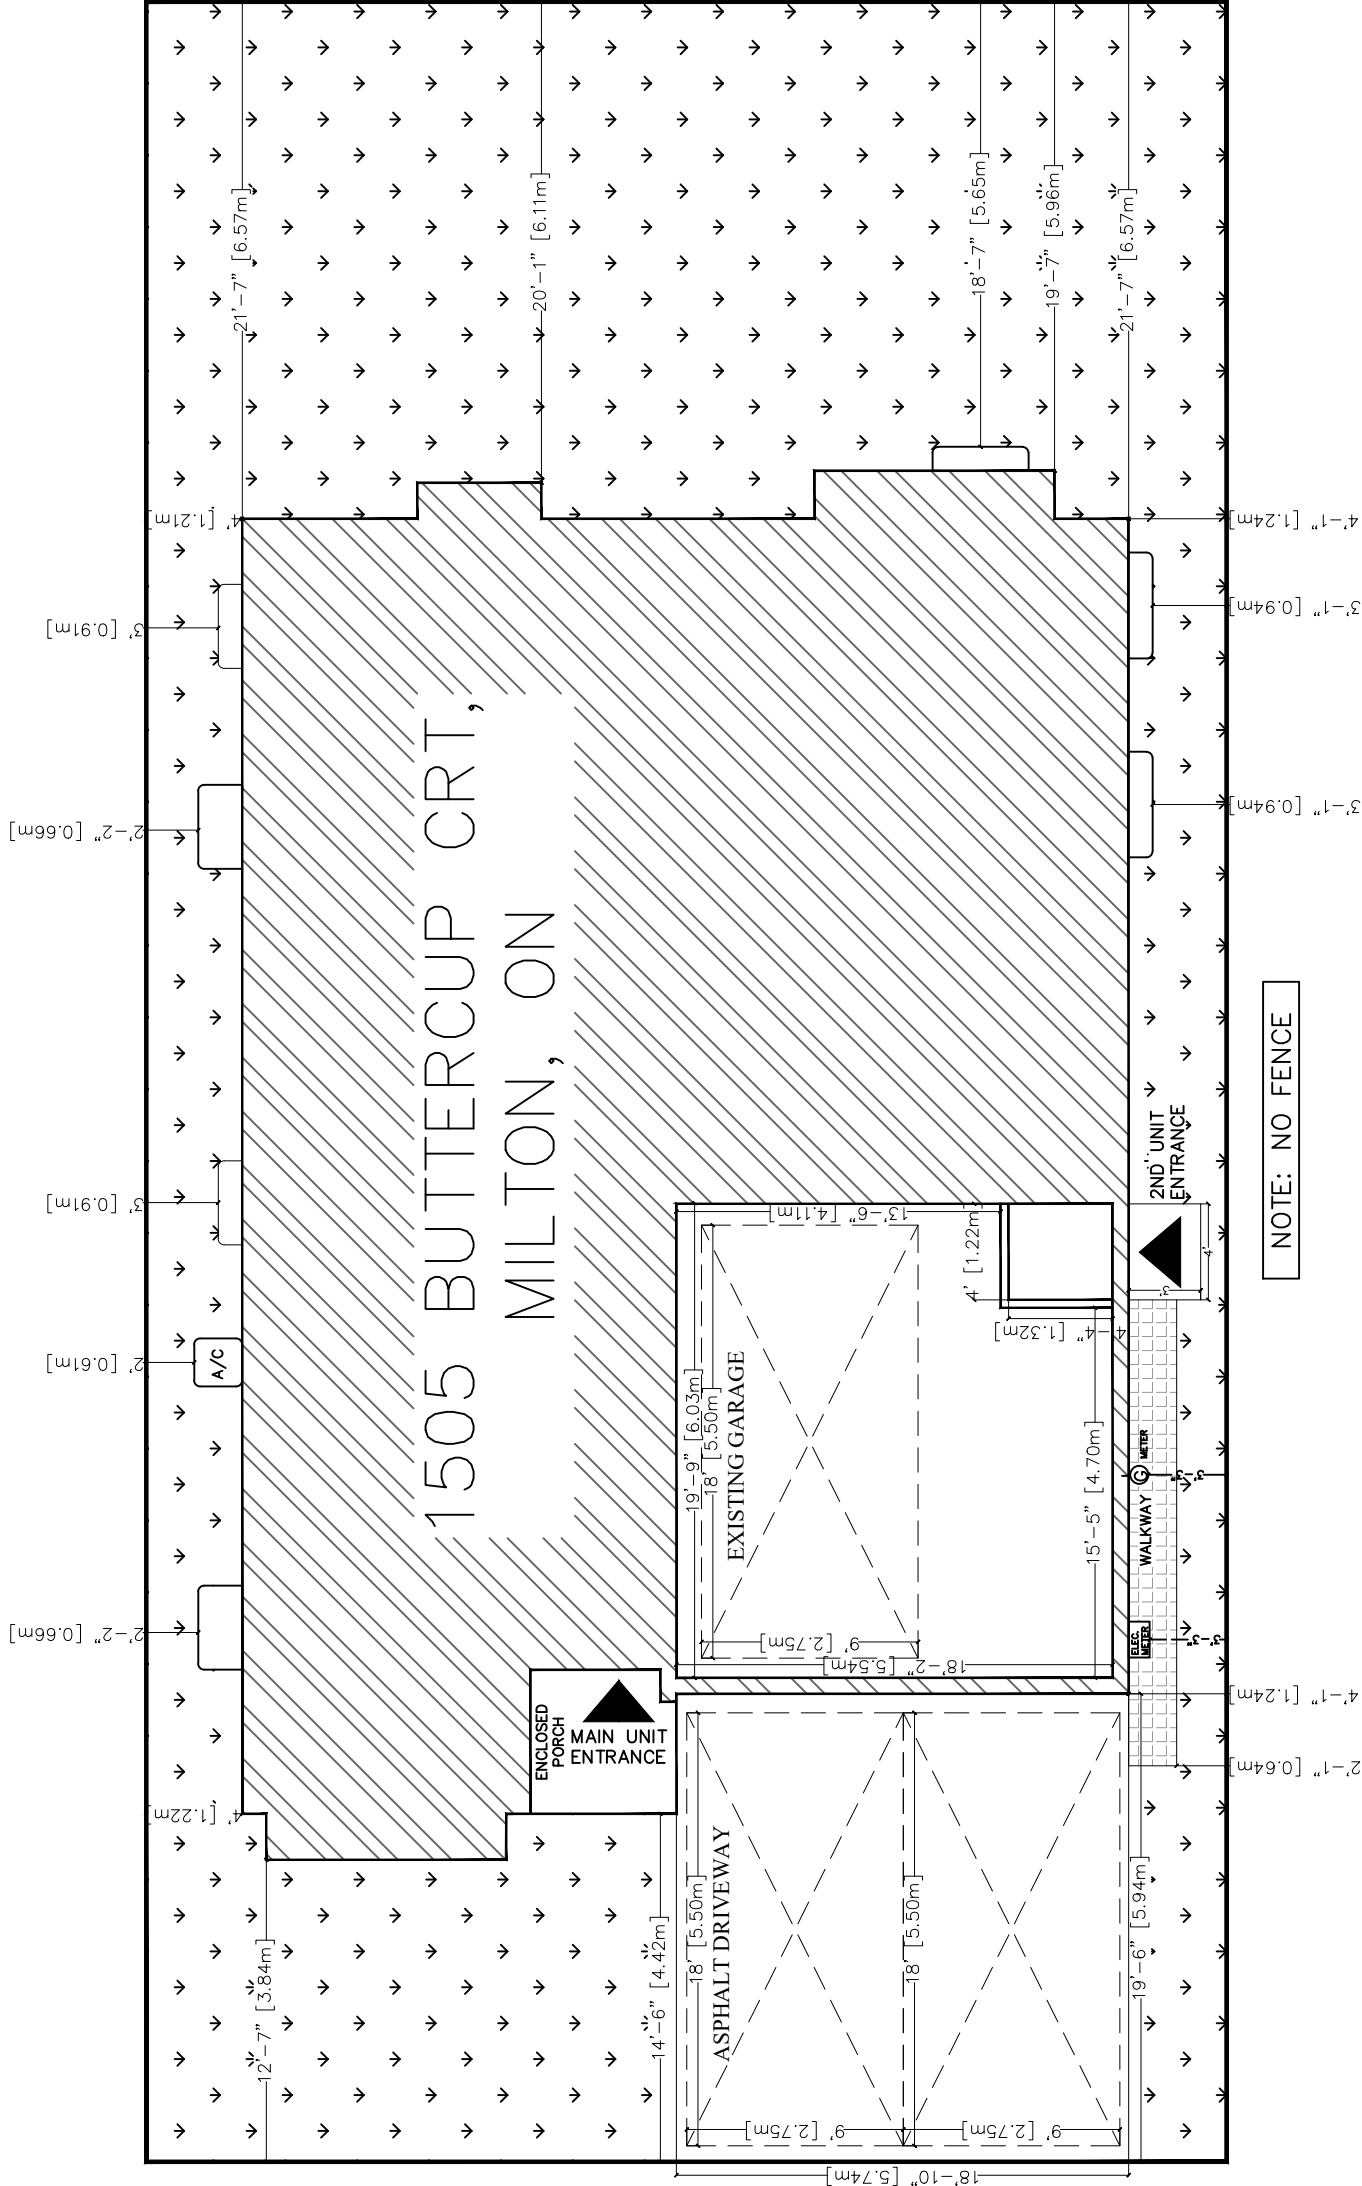

General Notes



Company Name:
IRVI DESIGN
67 HUMBERSTONE
CRESCENT, BRAMPTON
ON, L7A 4C1
(416)892-0407
Company Reg. Number:
125140

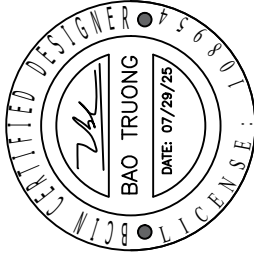

The undersigned has reviewed and
takes responsibility for the design and
has the publication of this plan. The
requirements set out in the Ontario
Building Code to be a designer.

No. Revision/Issue Date

Project Name and Address

SECOND DWELLING UNIT
1505 BUTTER CRT, MILTON,
ON, L9E 1Y8

Drawing Number: SITE PLAN

Date: 07/25/2025

Scale: 1/8"=1'-0"

Sheet

A01

TOWN OF MILTON
DEVELOPMENT SERVICES
RMD1*220 ZONE



ZONING: REVIEWED FOR C of A



yaseen.albarim

SEP 23, 2025

ZONING OFFICER


DATE

	AREA SQFT	NAME	LIMITING DISTANC E(m)	OPENING ALLOWED
LEFT Elevation	1269.67 (117.95m2)		1.22 m	7%(88.87 SQFT)
PROPOSED WINDOW	3.01	W04		
	3.01	W05		
Existing Window	3.01	W02		
	3.01	W03		
	17.5	W08		
	17.5	W09		
	8.5	W10		
	8.12	W11		
	11.13	W12		
	11.13	W13		
	5.11	W14		
Total Opening	88.02			

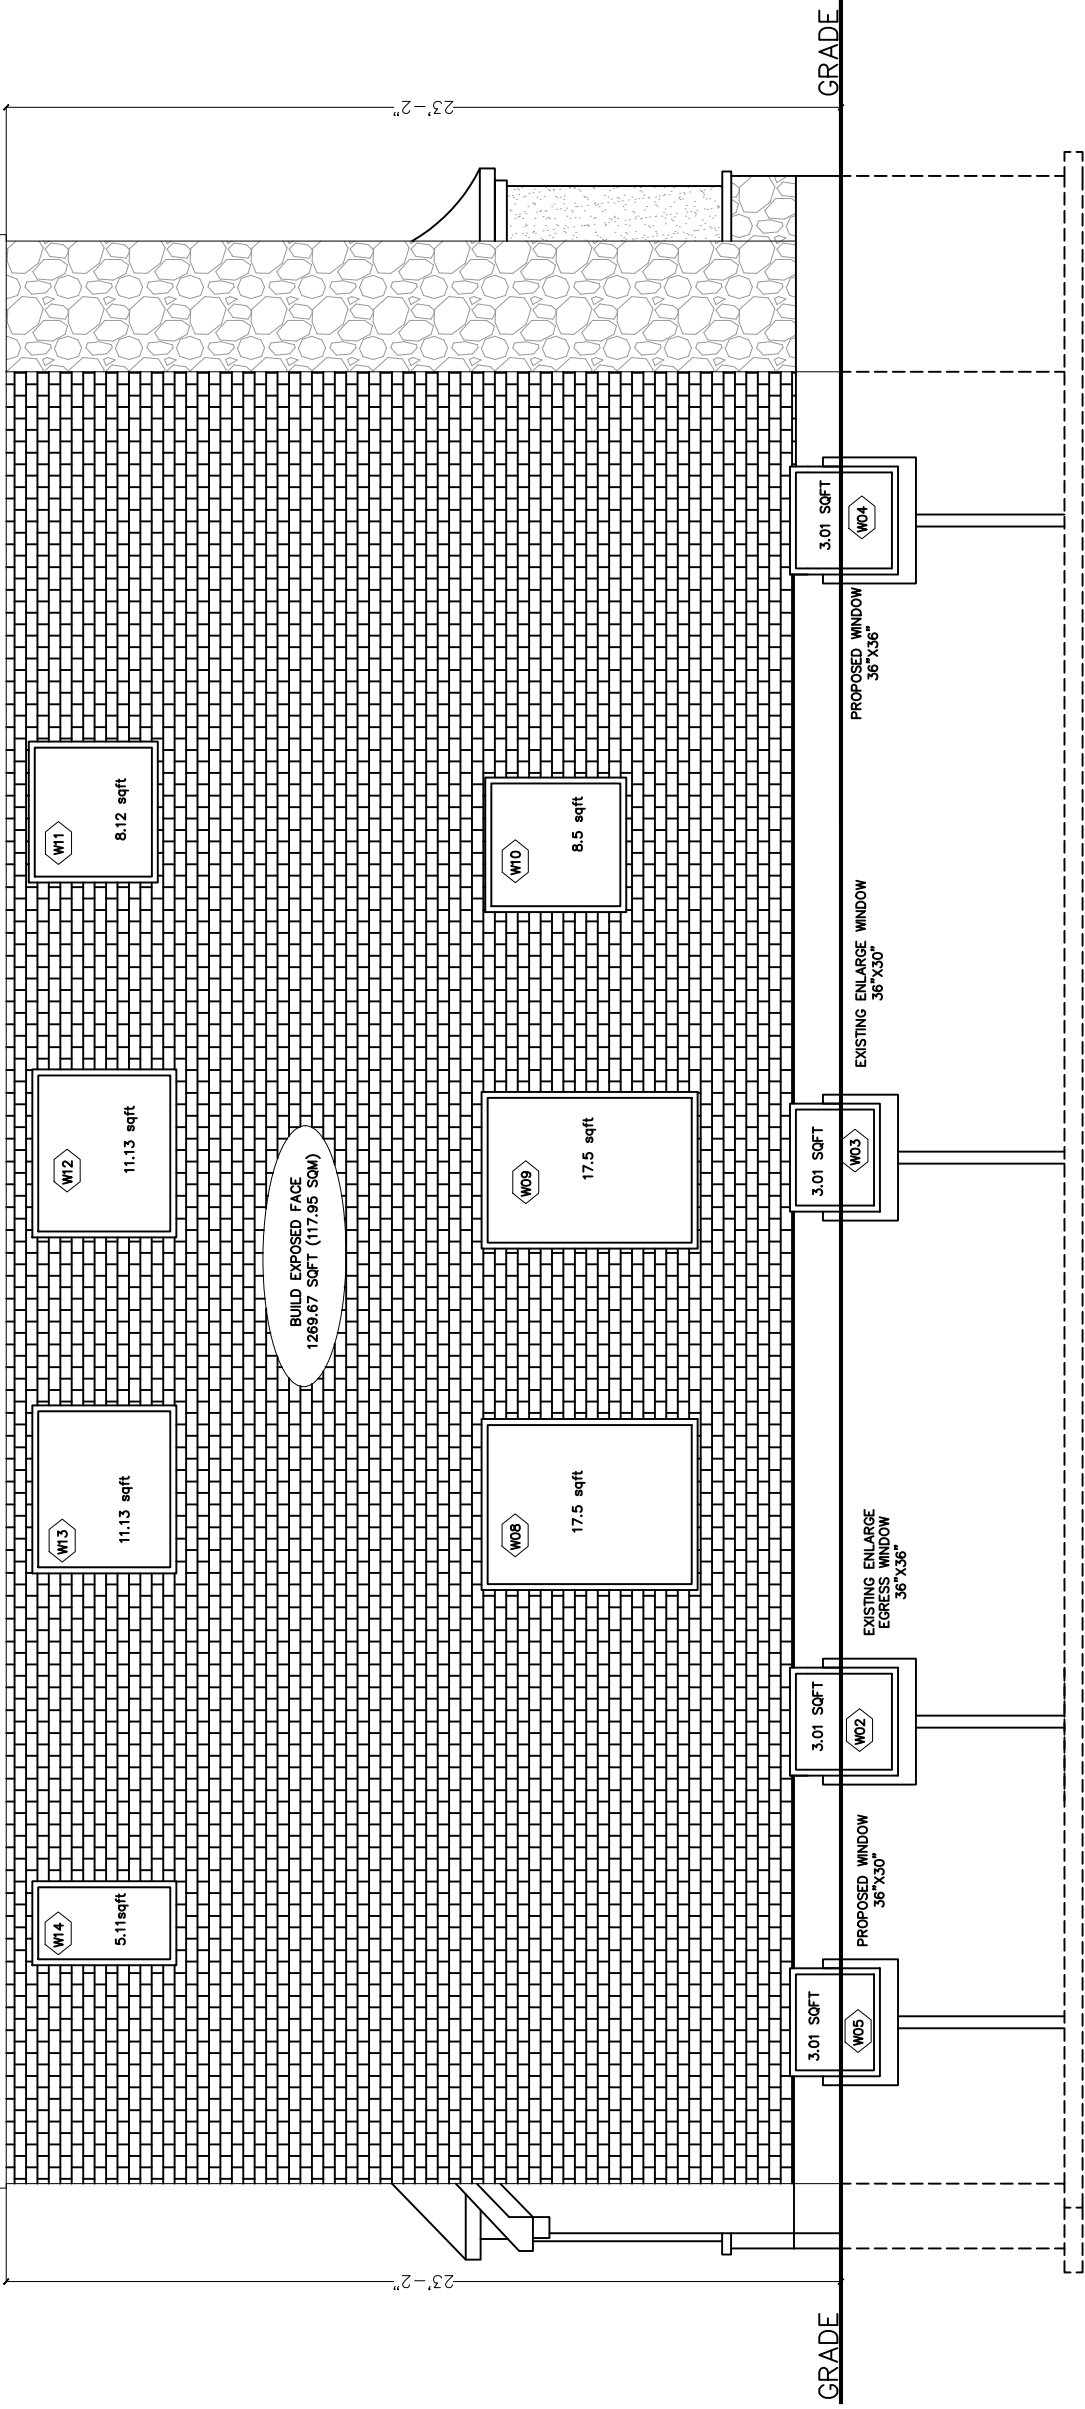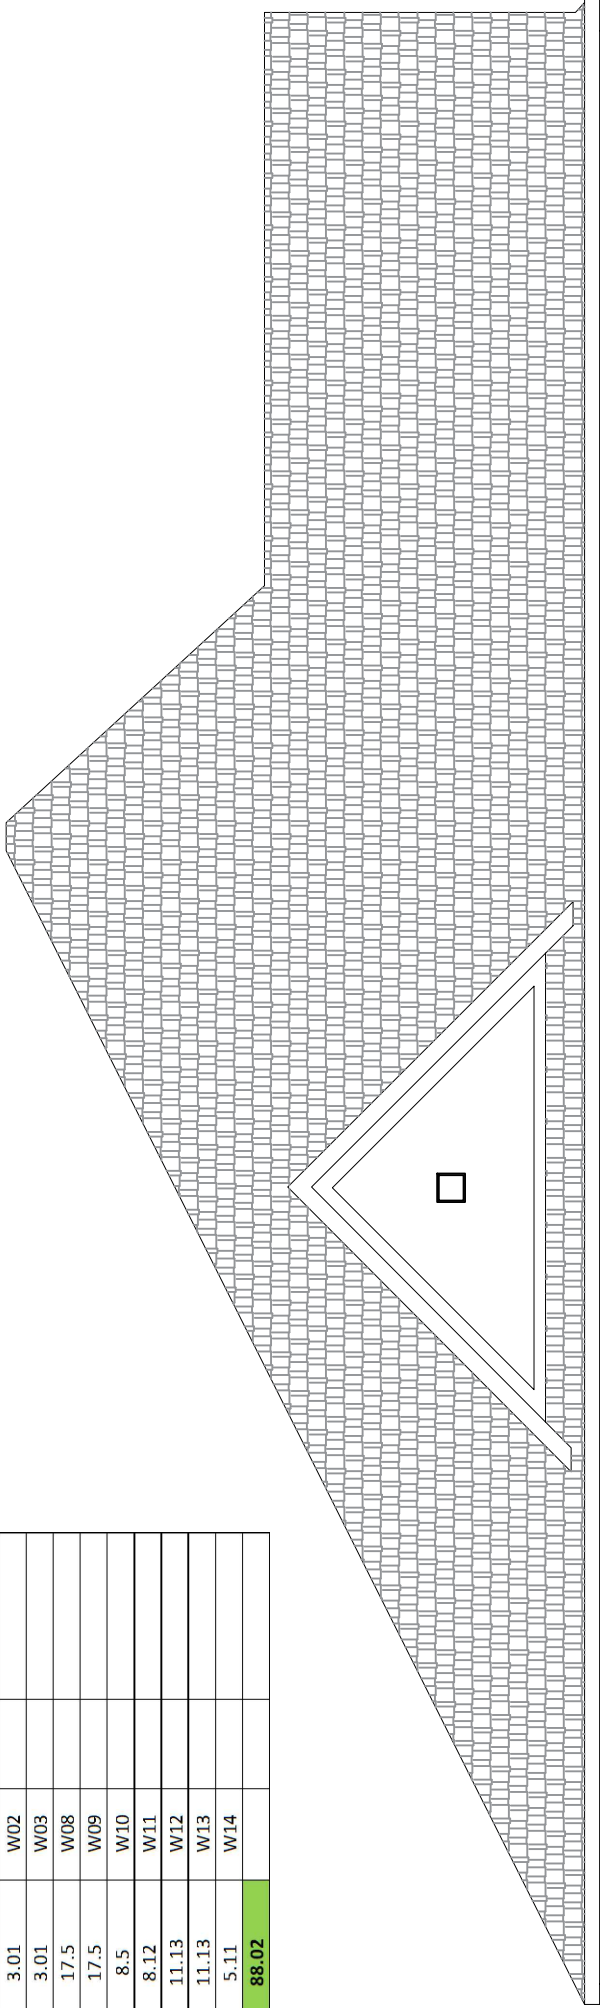

IRVI
DESIGN

Company Name:
IRVI DESIGN
67 HUMBERSTONE
CRESCENT, BRAMPTON
ON, L7A 4C1
(416)892-0407
Company Reg. Number:
125140

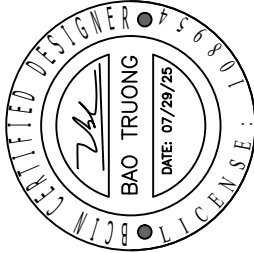

The undersigned has reviewed and
takes responsibility for the design and
has the authority to certify that the
requirements set out in the Ontario
Building Code to be a designer.

No.	Revision/Issue	Date

Project Name and Address

SECOND DWELLING UNIT
1505 BUTTER CRT, MILTON,
ON, L9E 1Y8


Sheet Number
LEFT ELEVATION

Date
07/25/2025

Scale
3/16" = 1'-0"


Sheet
A06

	AREA SQFT	NAME	LIMITING DISTANC E(m)	OPENING ALLOWED
Right Elevation	1158.91 (107.66 m2)		1.24m	7%(81.125QFT)
PROPOSED WINDOW	3.92	W06		
Existing Window	3.92	W07		
	6.51	W15		
	15.4	W16		
	7.2	W17		
Proposed Door	20.73	D14		
Total Opening	53.76			

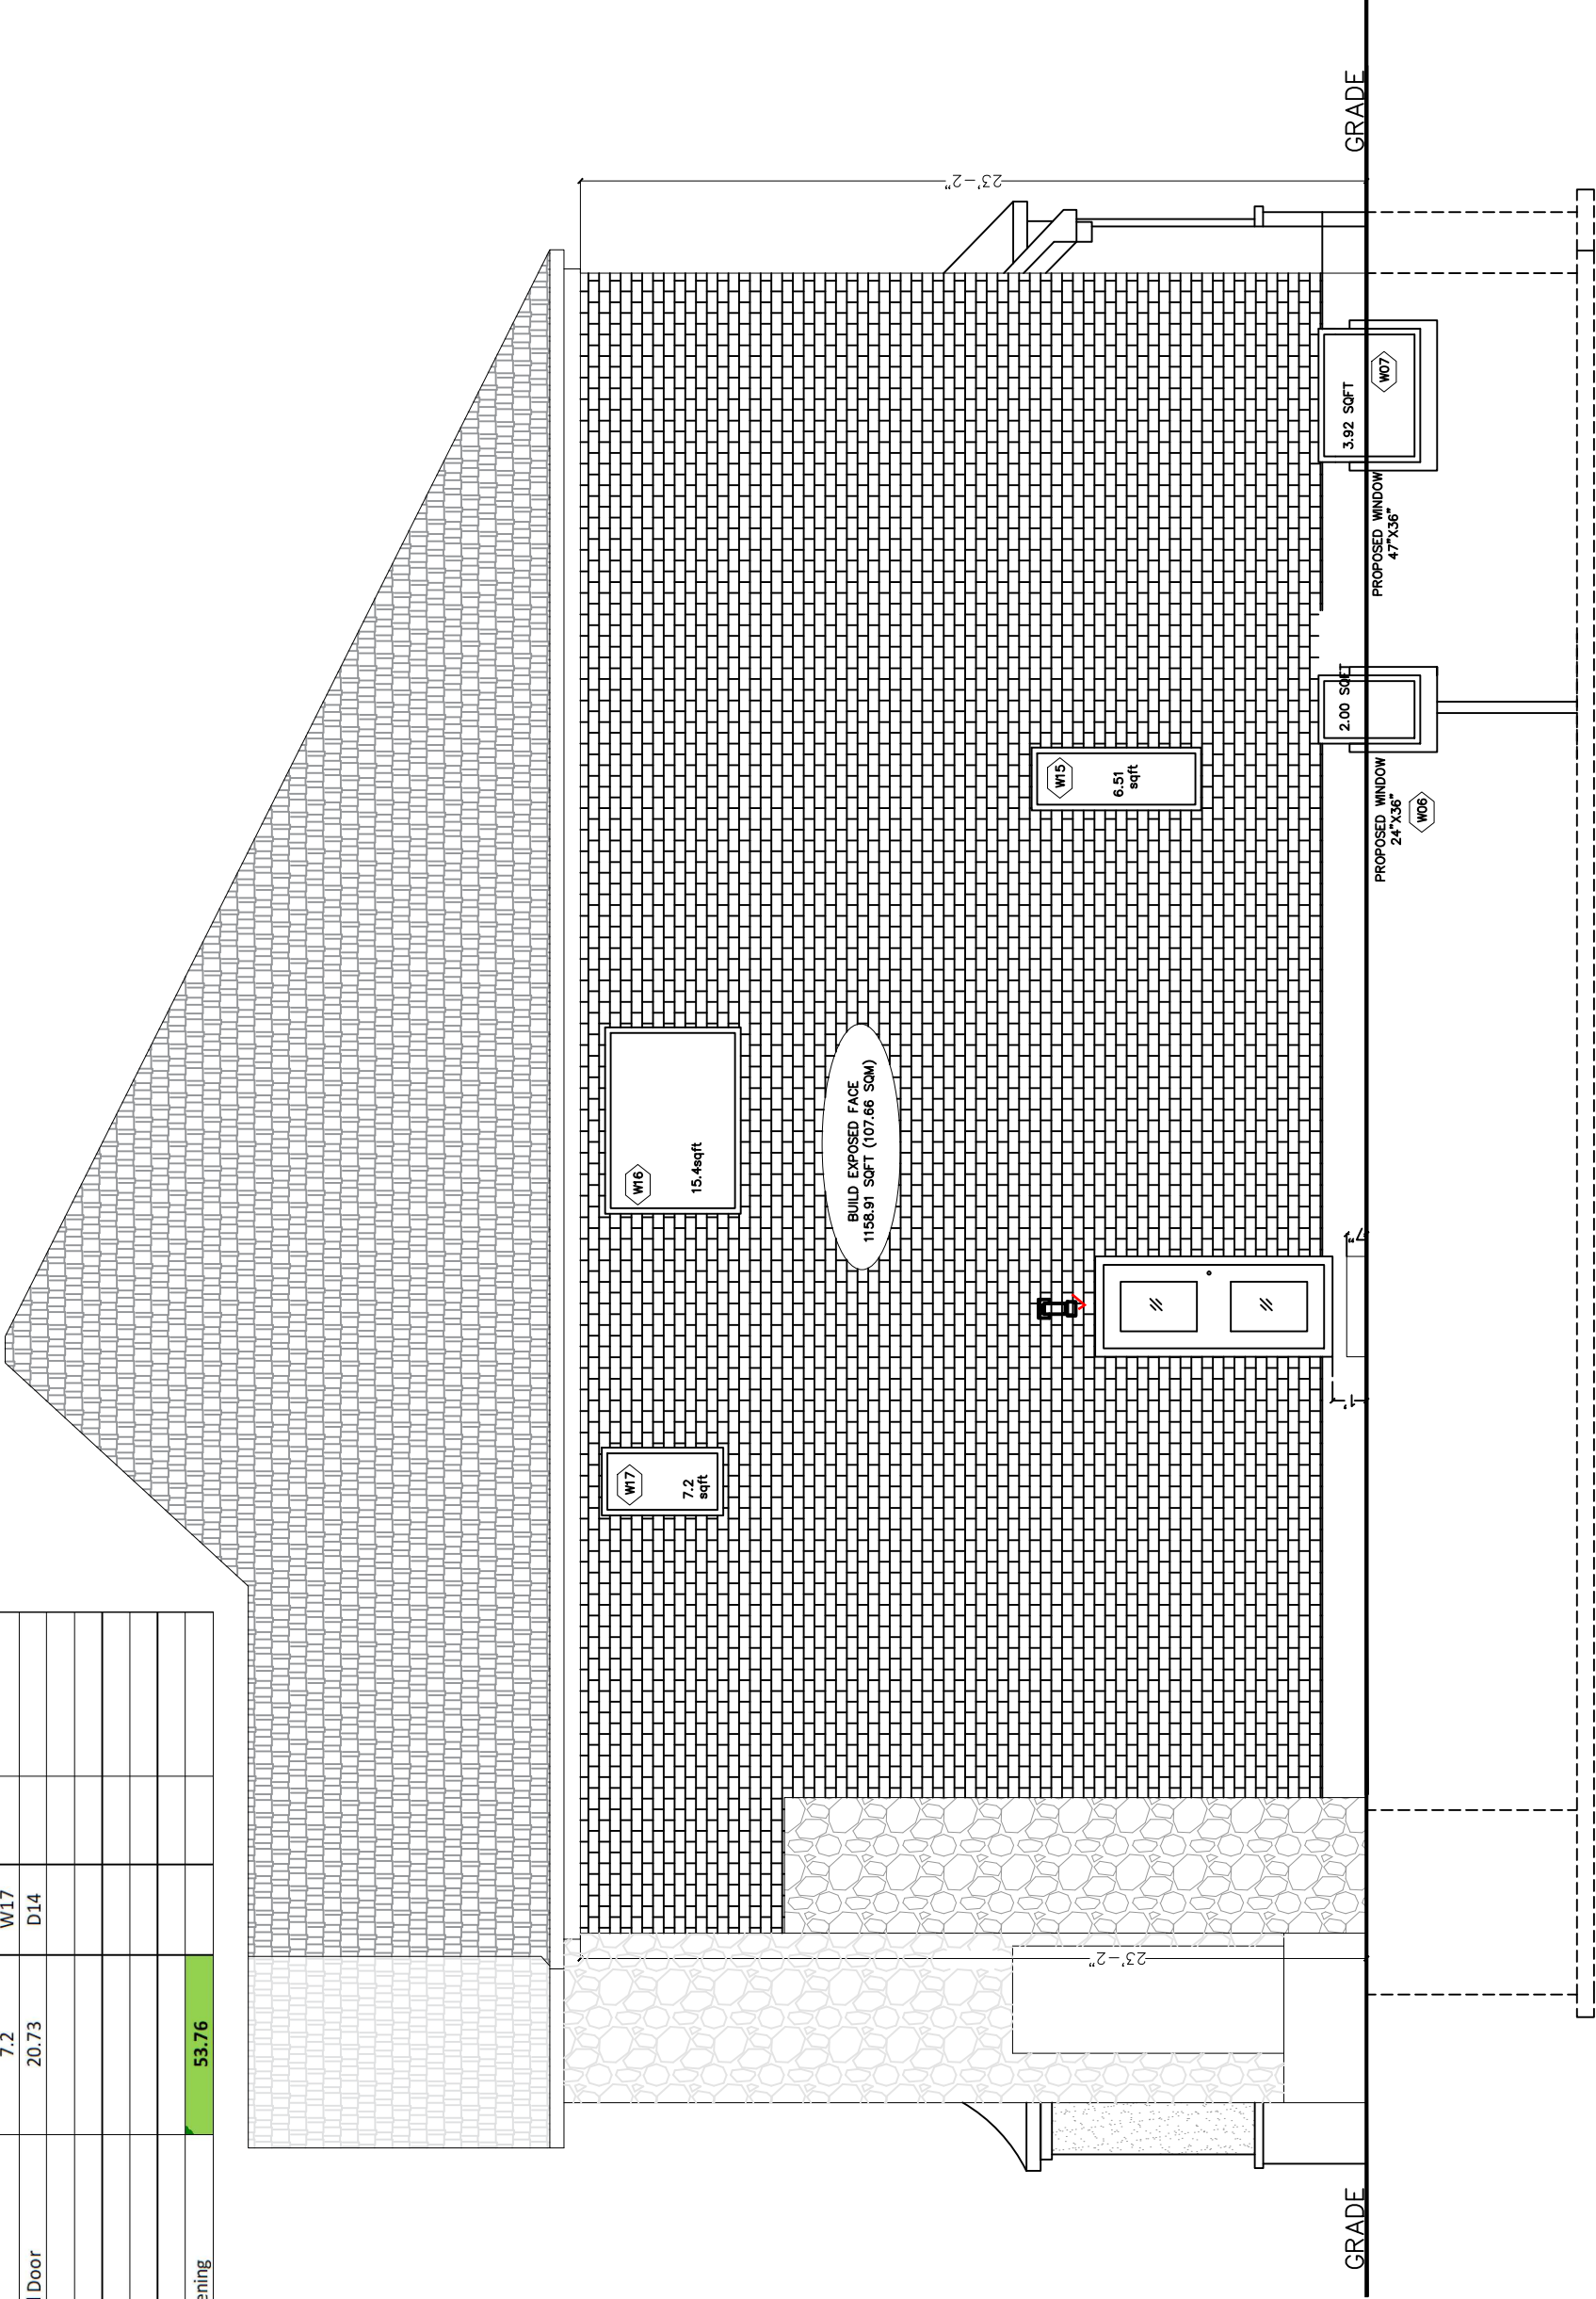

IRVI
DESIGN

Company Name:
IRVI DESIGN
67 HUMBERSTONE
CRESCENT, BRAMPTON
ON, L7A 4C1
(416)892-0407
Company Reg. Number:
125140

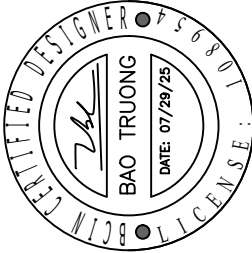

The undersigned has reviewed and
takes responsibility for the design and
has the professional seal of the
registered professional engineer in the
Building Code to be a designer.

No.	Revisor/Issue	Date

Project Name and Address

SECOND DWELLING UNIT
1505 BUTTER CRT, MILTON,
ON, L9E 1Y8

Sheet Name	Sheet
RIGHT ELEVATION	A07
Date	07/25/2025
Scale	3/8" = 1'-0"