



## FIRE SEPARATIONS:

X X X X X 3/4 HOUR FIRE SEPARATION
O O O O O 1.0 HOUR FIRE SEPARATION

REFLECTED CEILINGS:

TYPICAL GYPSUM BULKHEAD
MINIMUM 2100mm A.F.F.
SEE A016 - CEILING TYPES
Coordinate ceilings in common areas w/ Interior
dwgs.
INSULATED BULKHEAD
MINIMUM 2100mm A.F.F.
SEE A016 - CEILING TYPES

TYPICAL GYPSUM BULKHEAD

MINIMUM 2100mm A.F.F.
SEE A016 - CEILING TYPES

CONSTRUCTION TAGS:

ONSTRUCTION TAGS:

(101) WALL TAGS SEE A015 - WALL TYPES

CEILING TAGS SEE A016 - CEILING TYPES

101 ROOM TAGS SEE A900 - ROOM SCHEDULE

101 DOOR TAGS SEE A910 - DOOR SCHEDULE

1i WINDOW TAGS SEE A920 - WINDOW ELEVATIONS

LOCKER NUMBERS

A001 PARKING

NOTE: ALL DIMENSIONS SHOWN ON 200 SERIES DRAWINGS ARE TO FINISHED FACE OF GYPSUM BOARD UNLESS NOTED OTHERWISE

NUMBERS

PARKING SUMMARY - U/G LVL 3			
	DIMEN	ISIONS	
PARKING SPACE TYPE	L	W	TOTAL
STANDARD	5,800mm	2,750mm	133
BF - TYPE A	5,800mm	3,400mm	4
BF - TYPE B	5,800mm	2,750mm	4
U/G LEVEL 3			141

LEVEL	TYPE	TOTA
U/G LEVEL 3	STANDARD	76
U/G LEVEL 3	BF - TYPE A	3
U/G LEVEL 3	BF - TYPE B	2
PHASE 1		81
U/G LEVEL 2	STANDARD	77
U/G LEVEL 2	BF - TYPE A	2
U/G LEVEL 2	BF - TYPE B	2
PHASE 1		81
U/G LEVEL 1	STANDARD	73
U/G LEVEL 1	BF - TYPE A	2
U/G LEVEL 1	BF - TYPE B	2
PHASE 1		77
TOTAL PARKING SPACES		239

PARKING P	ROVIDED PHAS	SE 2
LEVEL	TYPE	TOTAL
U/G LEVEL 3	STANDARD	57
U/G LEVEL 3	BF - TYPE A	1
U/G LEVEL 3	BF - TYPE B	2
PHASE 2		60
U/G LEVEL 2	STANDARD	57
U/G LEVEL 2	BF - TYPE A	1
U/G LEVEL 2	BF - TYPE B	2
PHASE 2		60
U/G LEVEL 1	STANDARD	55
U/G LEVEL 1	BF - TYPE A	1
U/G LEVEL 1	BF - TYPE B	2
PHASE 2	•	58
TOTAL PARKING SPACES		178

TOTAL VEHICLE PARKING			
	DIMEN	ISIONS	
PARKING SPACE TYPE	L	W	TOTAL
	•		
STANDARD	5,800mm	2,750mm	395
BF - TYPE A	5,800mm	3,400mm	10
BF - TYPE B	5,800mm	2,750mm	12
TOTAL SPACES	•		417

LOCKERS				
	DIMEN	DIMENSIONS		
LEVEL	L	W	TOTAL	
			•	
U/G LEVEL 3	1,500mm	900mm	90	
U/G LEVEL 2	1,500mm	900mm	82	
U/G LEVEL 1	1,500mm	900mm	25	
1st FLOOR	1,500mm	900mm	35	
TOTAL LOCKERS			232	


CONTRACTOR MUST CHECK AND VERIFY ALL DIMENSIONS AND JOB
CONDITIONS BEFORE PROCEEDING WITH WORK

ALL DRAWINGS MAY BE TO BE SUBJECT TO CHANGE DUE TO COMMENTS
FROM MUNICIPAL DEPARTMENTS AND OTHER AGENCIES WITH AUTHOURITY


ALL DRAWINGS AND SPECIFICATIONS ARE THE PROPERTY OF THE
ARCHITECTS AND MUST BE RETURNED AT THE COMPLETION OF THE WORK

THE CONTRACTOR WORKING FROM DRAWINGS NOT SPECIFICALLY MARKEI FOR CONSTRUCTION" MUST ASSUME FULL RESPONSIBILITY AND BEAR COS

KEY TO DETAIL LOCATION

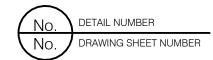

		DATE	
DRAWING SETS ISSUED	No.	(DD,MM,YY)	BY
REVISIONS PER CITY COMMENTS	1.	11 - 09 - 23	KNYM
PHASED CONCEPT	2.	20 - 09 - 23	KNYM
FORMAL CONSULTATION	3.	12 - 06 - 24	KNYM
SPA SUBMISSION	4.	25 - 02 - 25	KNYM
ALL PREVIOUS ISSUES OF THIS DRA	WING	ARE SUPERSE	DED

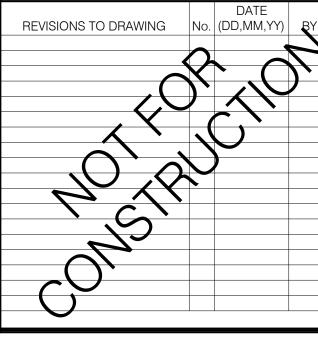


BUILDING PERMIT NUMBER:

NOT FOR CONSTRUCTION WITHOUT PERMIT



KNYMH INC. 1006 SKYVIEW DRIVE • SUITE 101 BURLINGTON, ONTARIO • L7P 0V1 T 905.639.6595 F 905.639.0394

www.knymh.com info@knymh.com

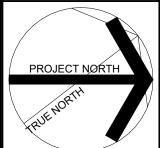

THIS DOCUMENT IS INCOMPLETE AND MAY NOT USED FOR REGULATORY APPROVAL, PERMITOR CONSTRUCTION AND ARE FUSE BY CONSULTANTS, SUBCONSULTANTS, OWNE AND CONTRACTORS TO PROVER TIME IN PUT TO TO TO ADDITIONAL TO THE DOCUMENT.



anesbitt@mikmadahomes.com

388 MAIN ST. E.

388 MAIN STREET EAST MILTON, ONTARIO

DRAWING SHEET TITL

UNDERGROUND LEVEL 3


ING SCALE:	PROJECT NUMBER
ING SCALE.	PROJECT NOIVIDER
As indicated	220
WALEY OFFICE BY	


TO BY: CHECKED BY: Checker

IG VERSION:

ATE: ATE:

2024-10-16

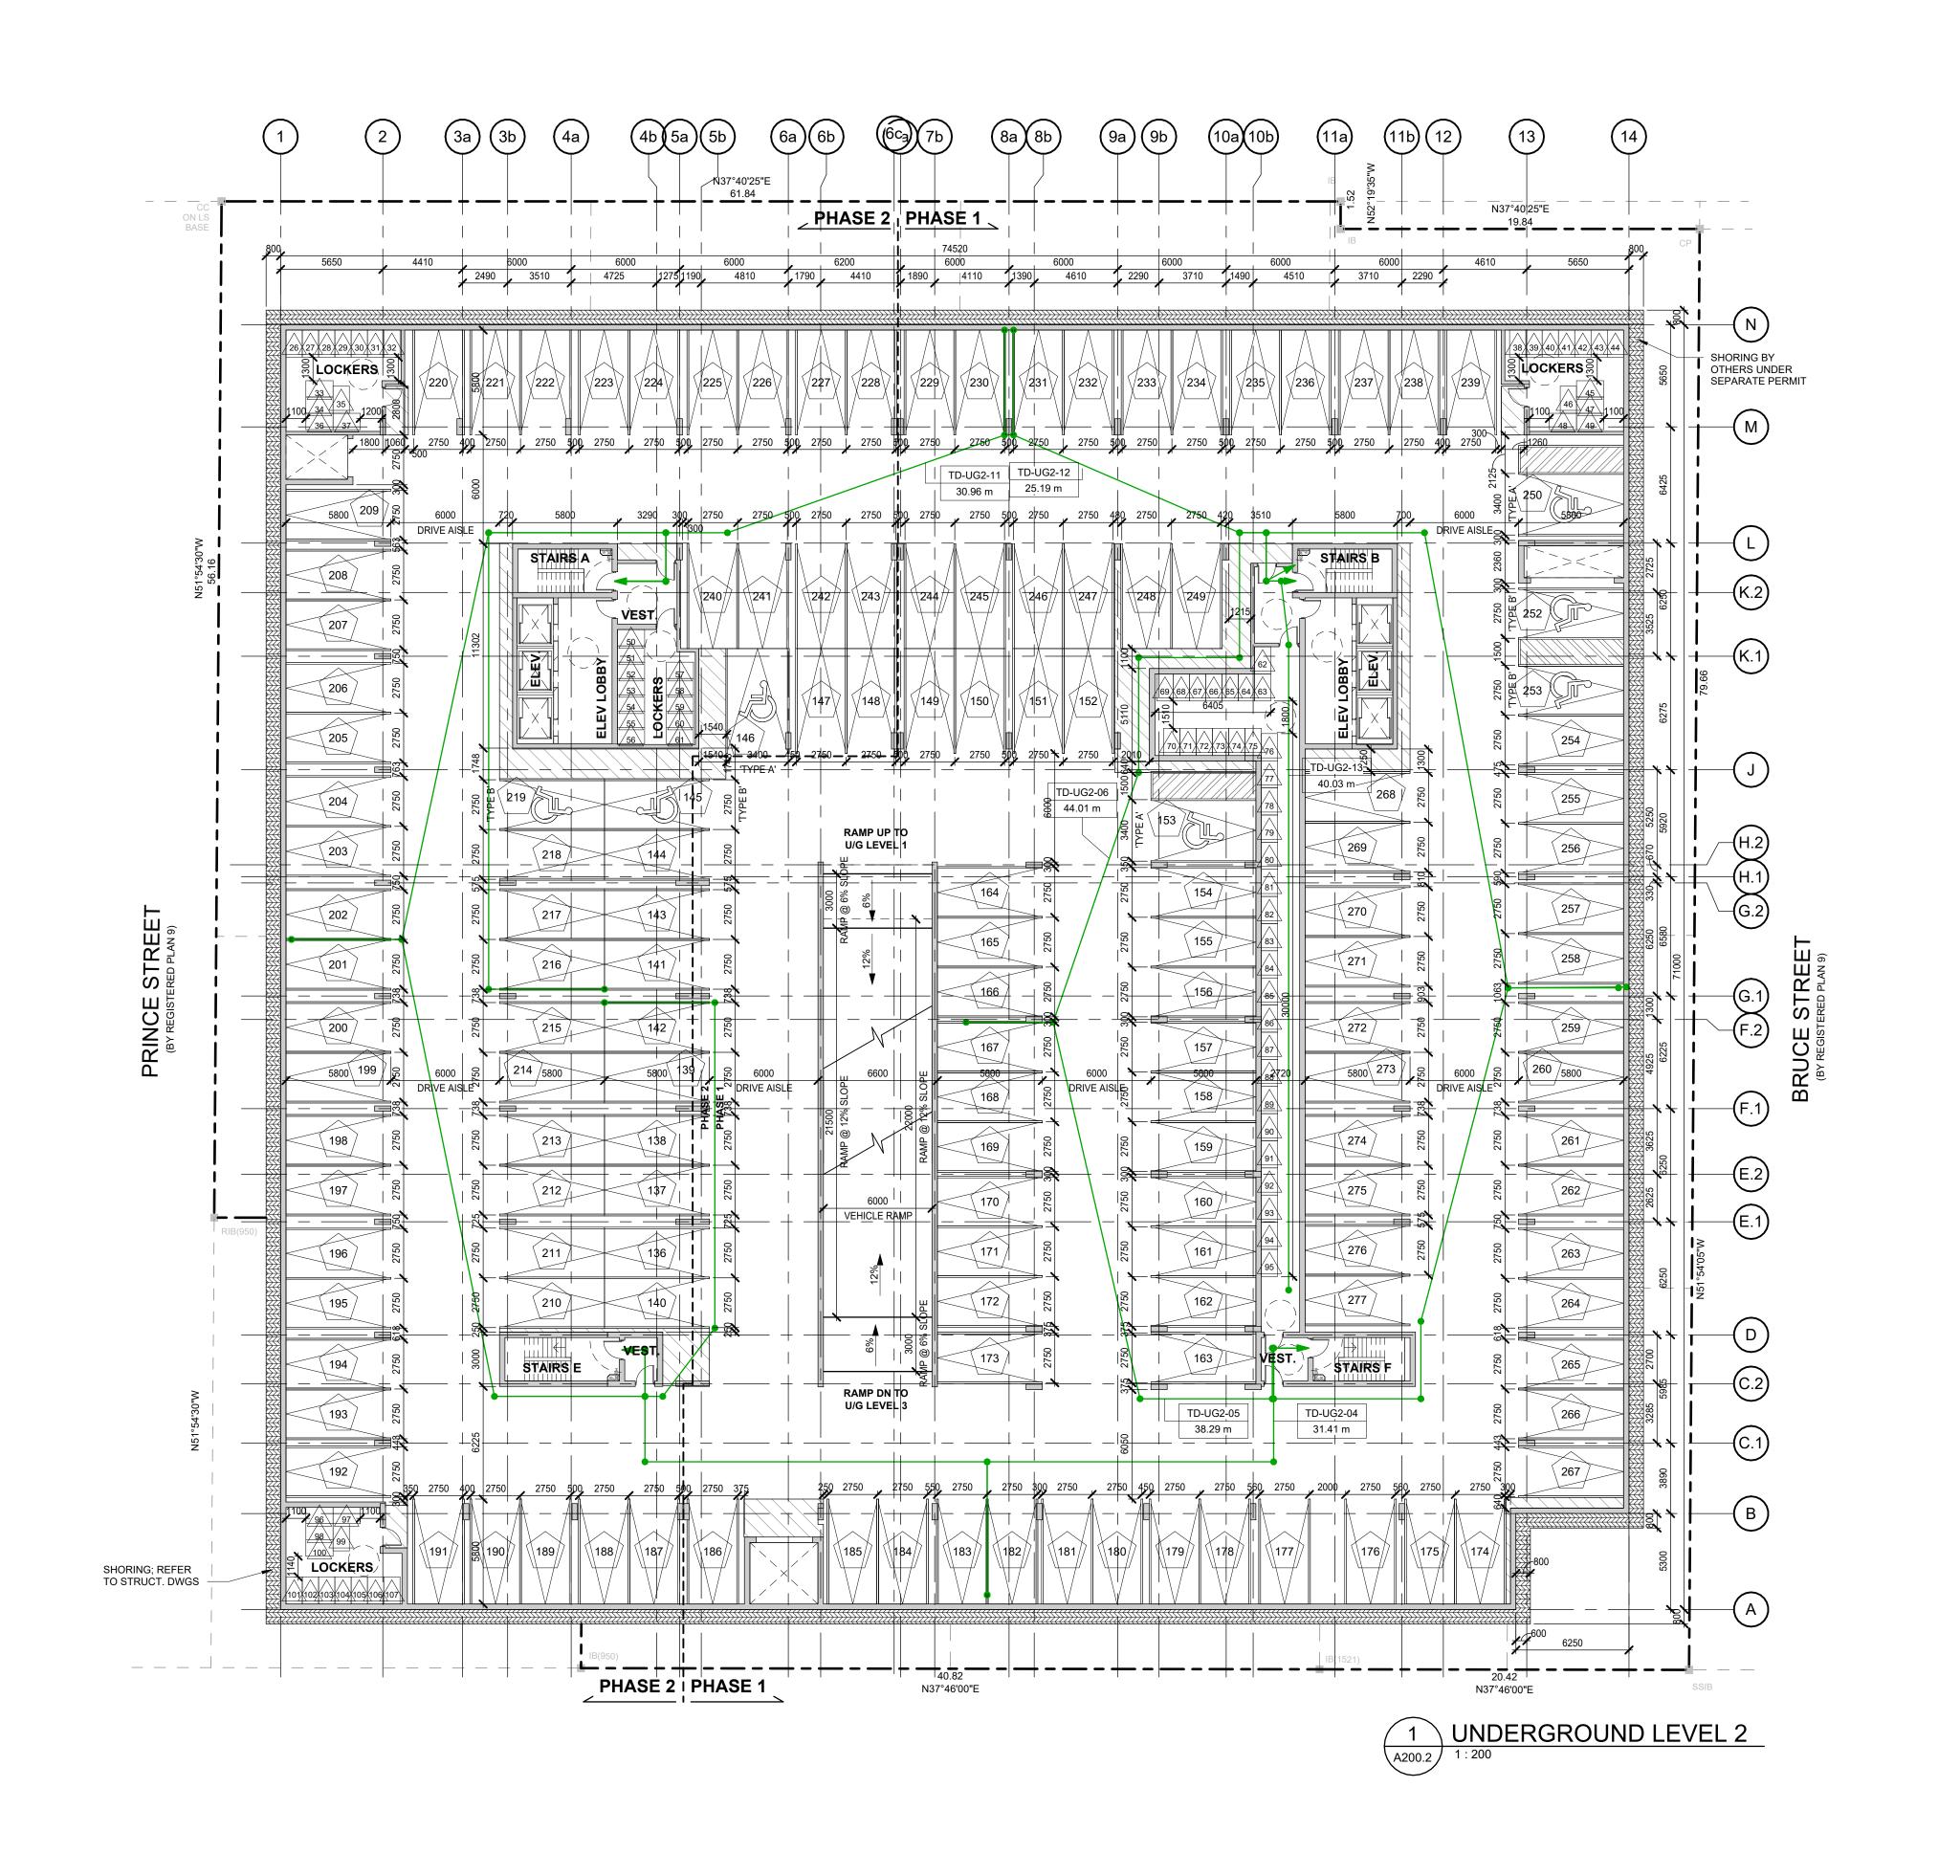

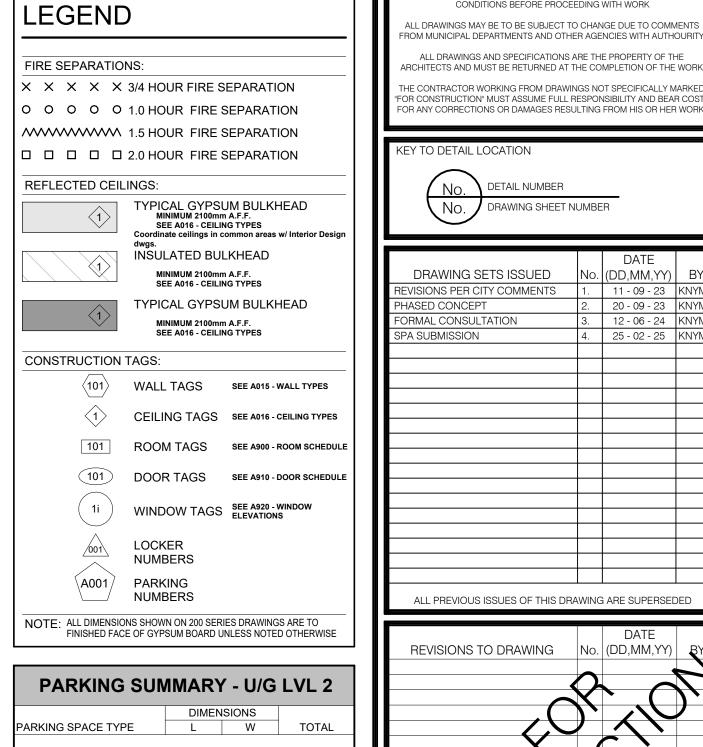

5,800mm 3,400mm

5,800mm 2,750mm

BF - TYPE A

BF - TYPE B

J/G LEVEL 2: 141

ALL DRAWINGS AND SPECIFICATIONS ARE THE PROPERTY OF THE ARCHITECTS AND MUST BE RETURNED AT THE COMPLETION OF THE WORK "FOR CONSTRUCTION" MUST ASSUME FULL RESPONSIBILITY AND BEAR COS KEY TO DETAIL LOCATION DETAIL NUMBER No. DRAWING SHEET NUMBER DRAWING SETS ISSUED o. (DD,MM,YY) EVISIONS PER CITY COMMENTS 1. | 11 - 09 - 23 |KN FORMAL CONSULTATION PA SUBMISSION ALL PREVIOUS ISSUES OF THIS DRAWING ARE SUPERSEDED REVISIONS TO DRAWING No. (DD,MM,YY)

CONTRACTOR MUST CHECK AND VERIFY ALL DIMENSIONS AND JOB CONDITIONS BEFORE PROCEEDING WITH WORK

**BUILDING PERMIT NUMBER:** NOT FOR CONSTRUCTION WITHOUT PERMIT



KNYMH INC 1006 SKYVIEW DRIVE • SUITE 10 BURLINGTON, ONTARIO • L7P 0V T 905.639.6595 F 905.639.0394

info@knymh.com

www.knymh.com

MIKMADA

anesbitt@mikmadahomes.com

388 MAIN ST. E.


388 MAIN STREET EAST MILTON, ONTARIO


UNDERGROUND LEVEL 2

2024-10-16

22063 AWING SHEET NUMBER: Author Checker

A200.2

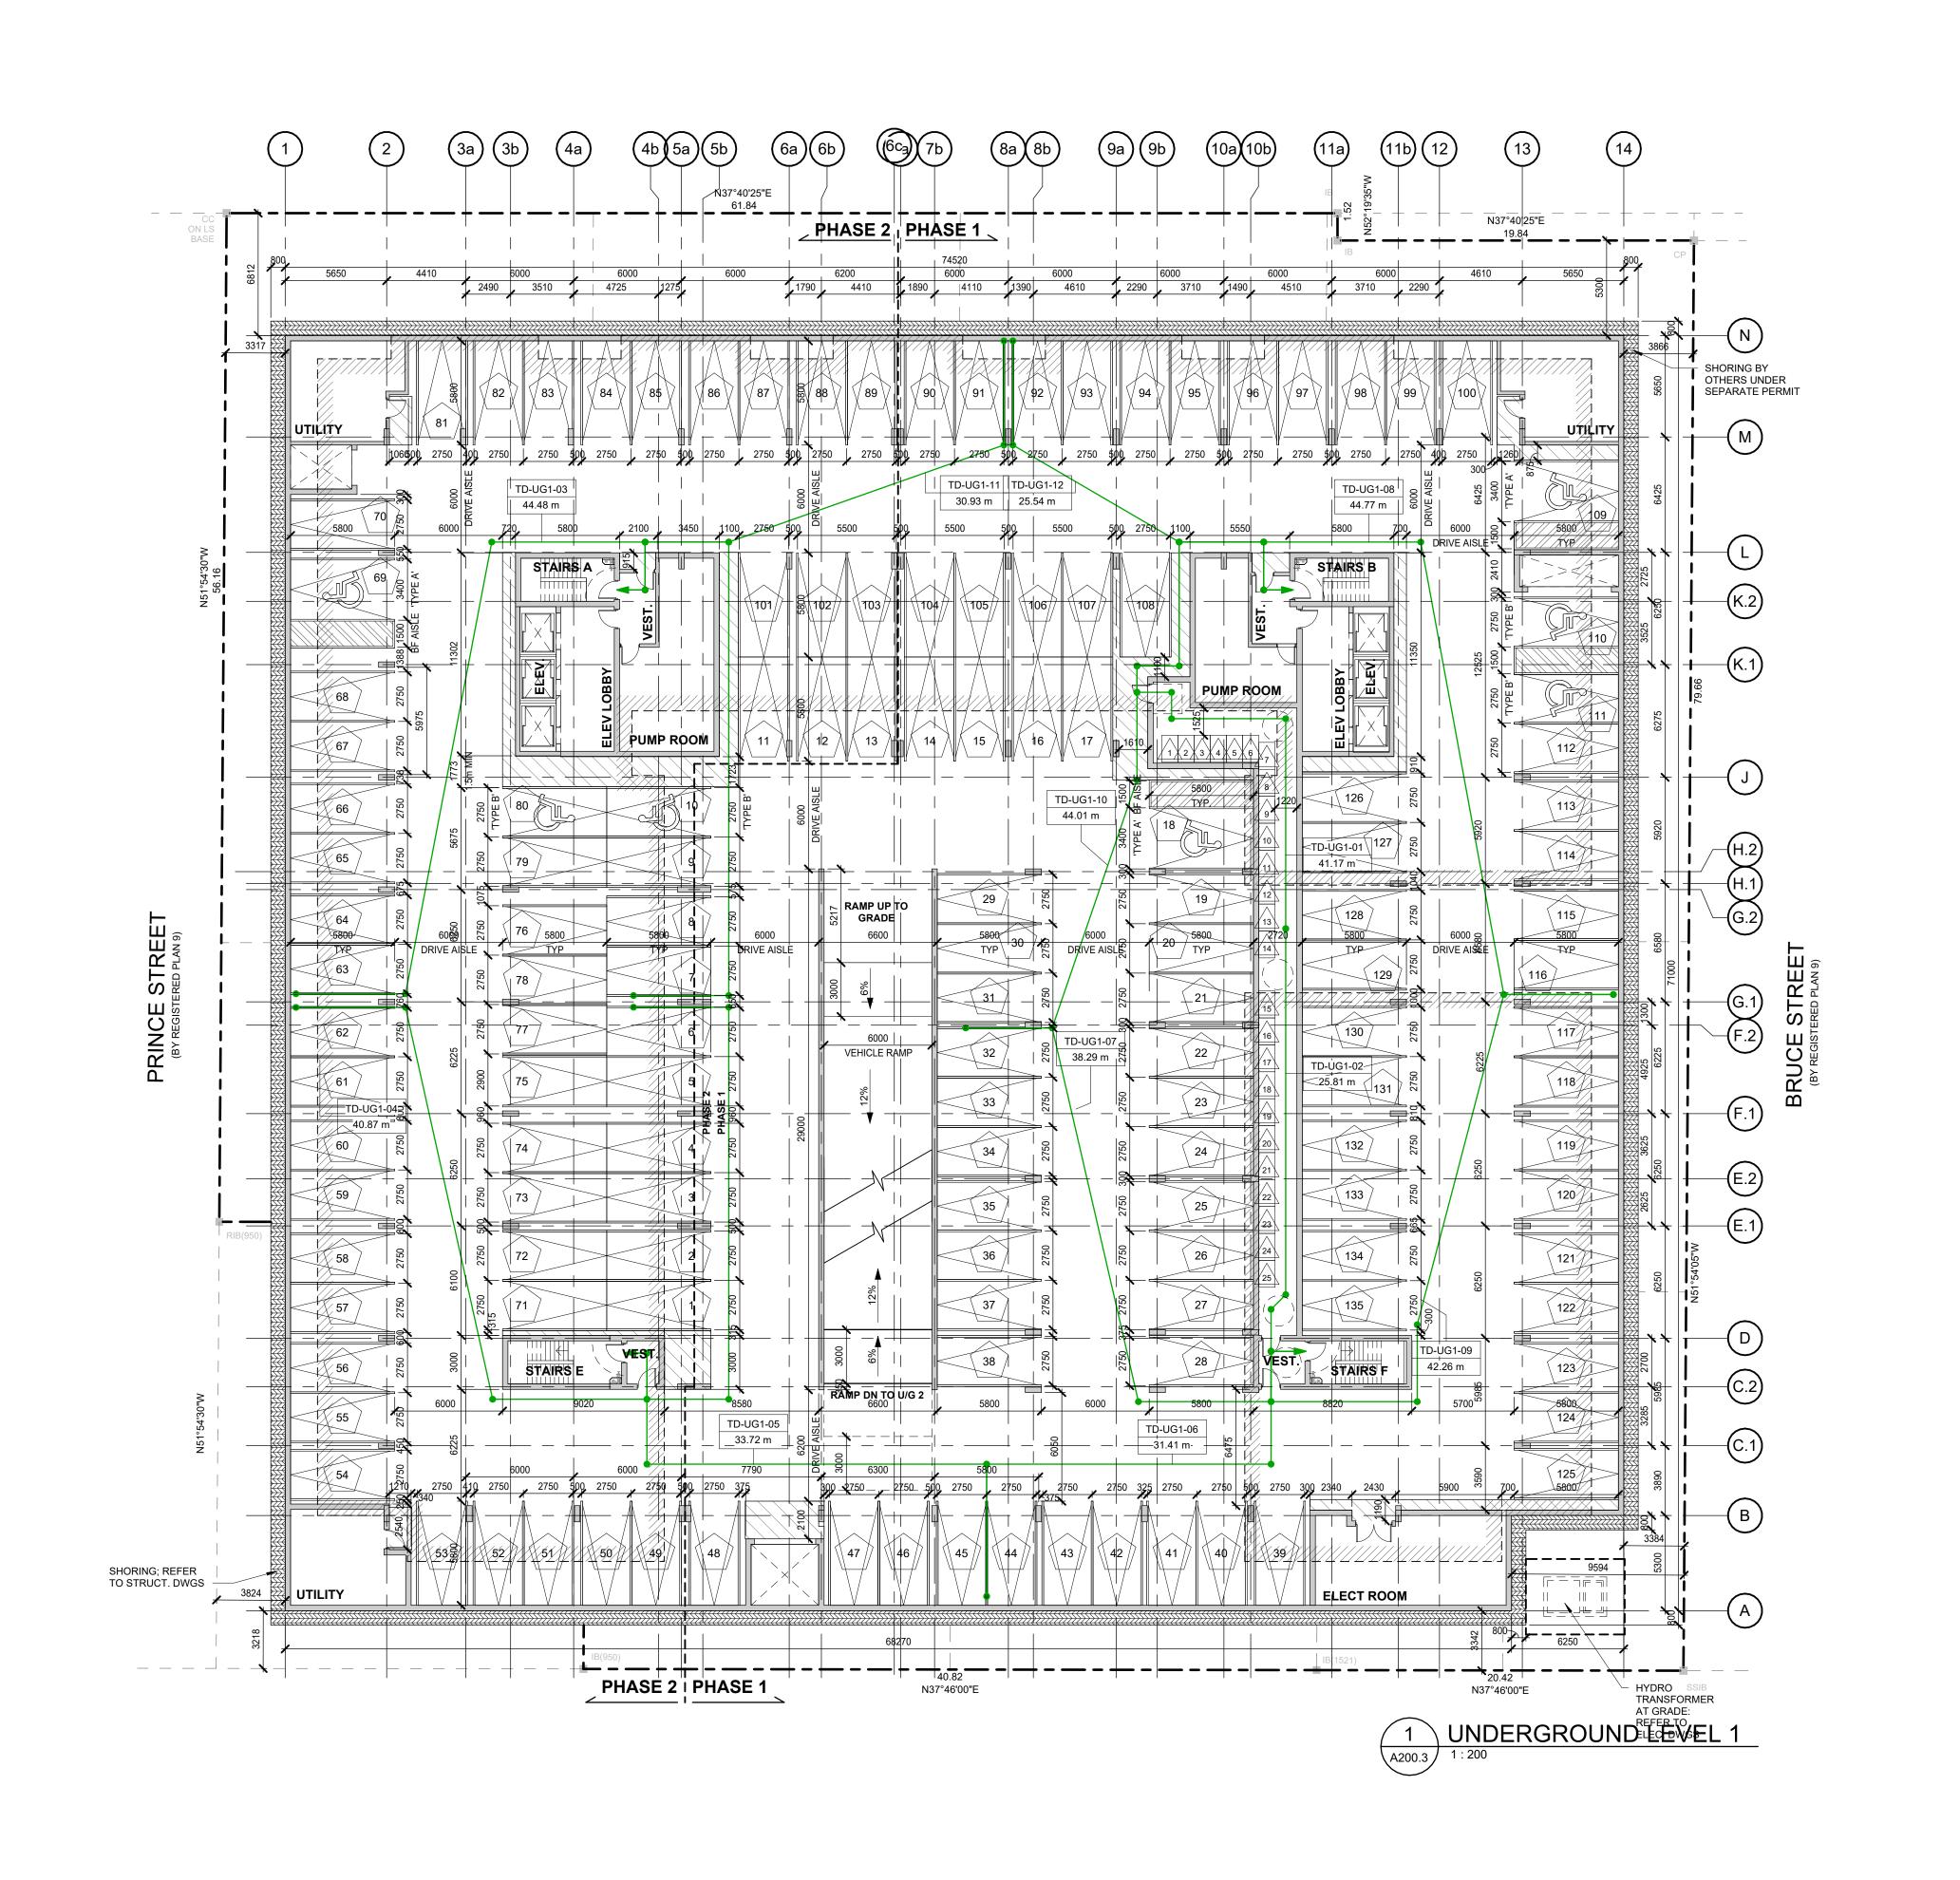

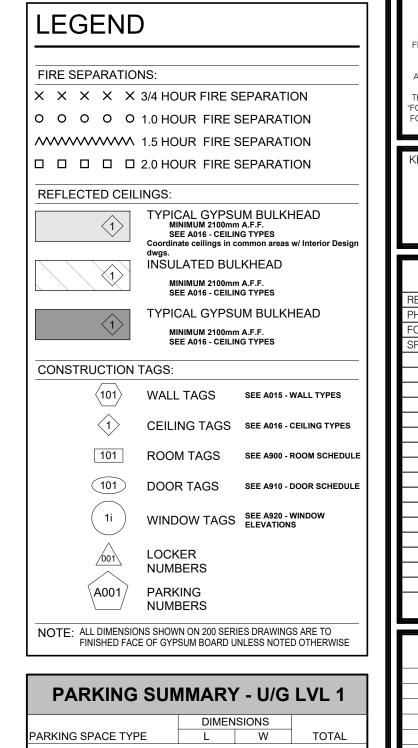

5,800mm 3,400mm

5,800mm 2,750mm

BF - TYPE A

BF - TYPE B

CONTRACTOR MUST CHECK AND VERIFY ALL DIMENSIONS AND JOB CONDITIONS BEFORE PROCEEDING WITH WORK ALL DRAWINGS MAY BE TO BE SUBJECT TO CHANGE DUE TO COMMENTS FROM MUNICIPAL DEPARTMENTS AND OTHER AGENCIES WITH AUTHOURITY ALL DRAWINGS AND SPECIFICATIONS ARE THE PROPERTY OF THE ARCHITECTS AND MUST BE RETURNED AT THE COMPLETION OF THE WORK THE CONTRACTOR WORKING FROM DRAWINGS NOT SPECIFICALLY MARKEI "FOR CONSTRUCTION" MUST ASSUME FULL RESPONSIBILITY AND BEAR COS KEY TO DETAIL LOCATION No. DRAWING SETS ISSUED EVISIONS PER CITY COMMENTS FORMAL CONSULTATION PA SUBMISSION ALL PREVIOUS ISSUES OF THIS DRAWING ARE SUPERSEDED

REVISIONS TO DRAWING No. (DD,MM,YY)

DETAIL NUMBER

DRAWING SHEET NUMBER

o. (DD,MM,YY)

1. | 11 - 09 - 23 | KN

**BUILDING PERMIT NUMBER:** NOT FOR CONSTRUCTION WITHOUT PERMIT



KNYMH INC 1006 SKYVIEW DRIVE • SUITE 10 BURLINGTON, ONTARIO • L7P 0V T 905.639.6595 F 905.639.0394

info@knymh.com

www.knymh.com

anesbitt@mikmadahomes.com

MIKMADA

388 MAIN STREET EAST

MILTON, ONTARIO


388 MAIN ST. E.


UNDERGROUND LEVEL 1

2024-10-16

22063 Author Checker

A200.3

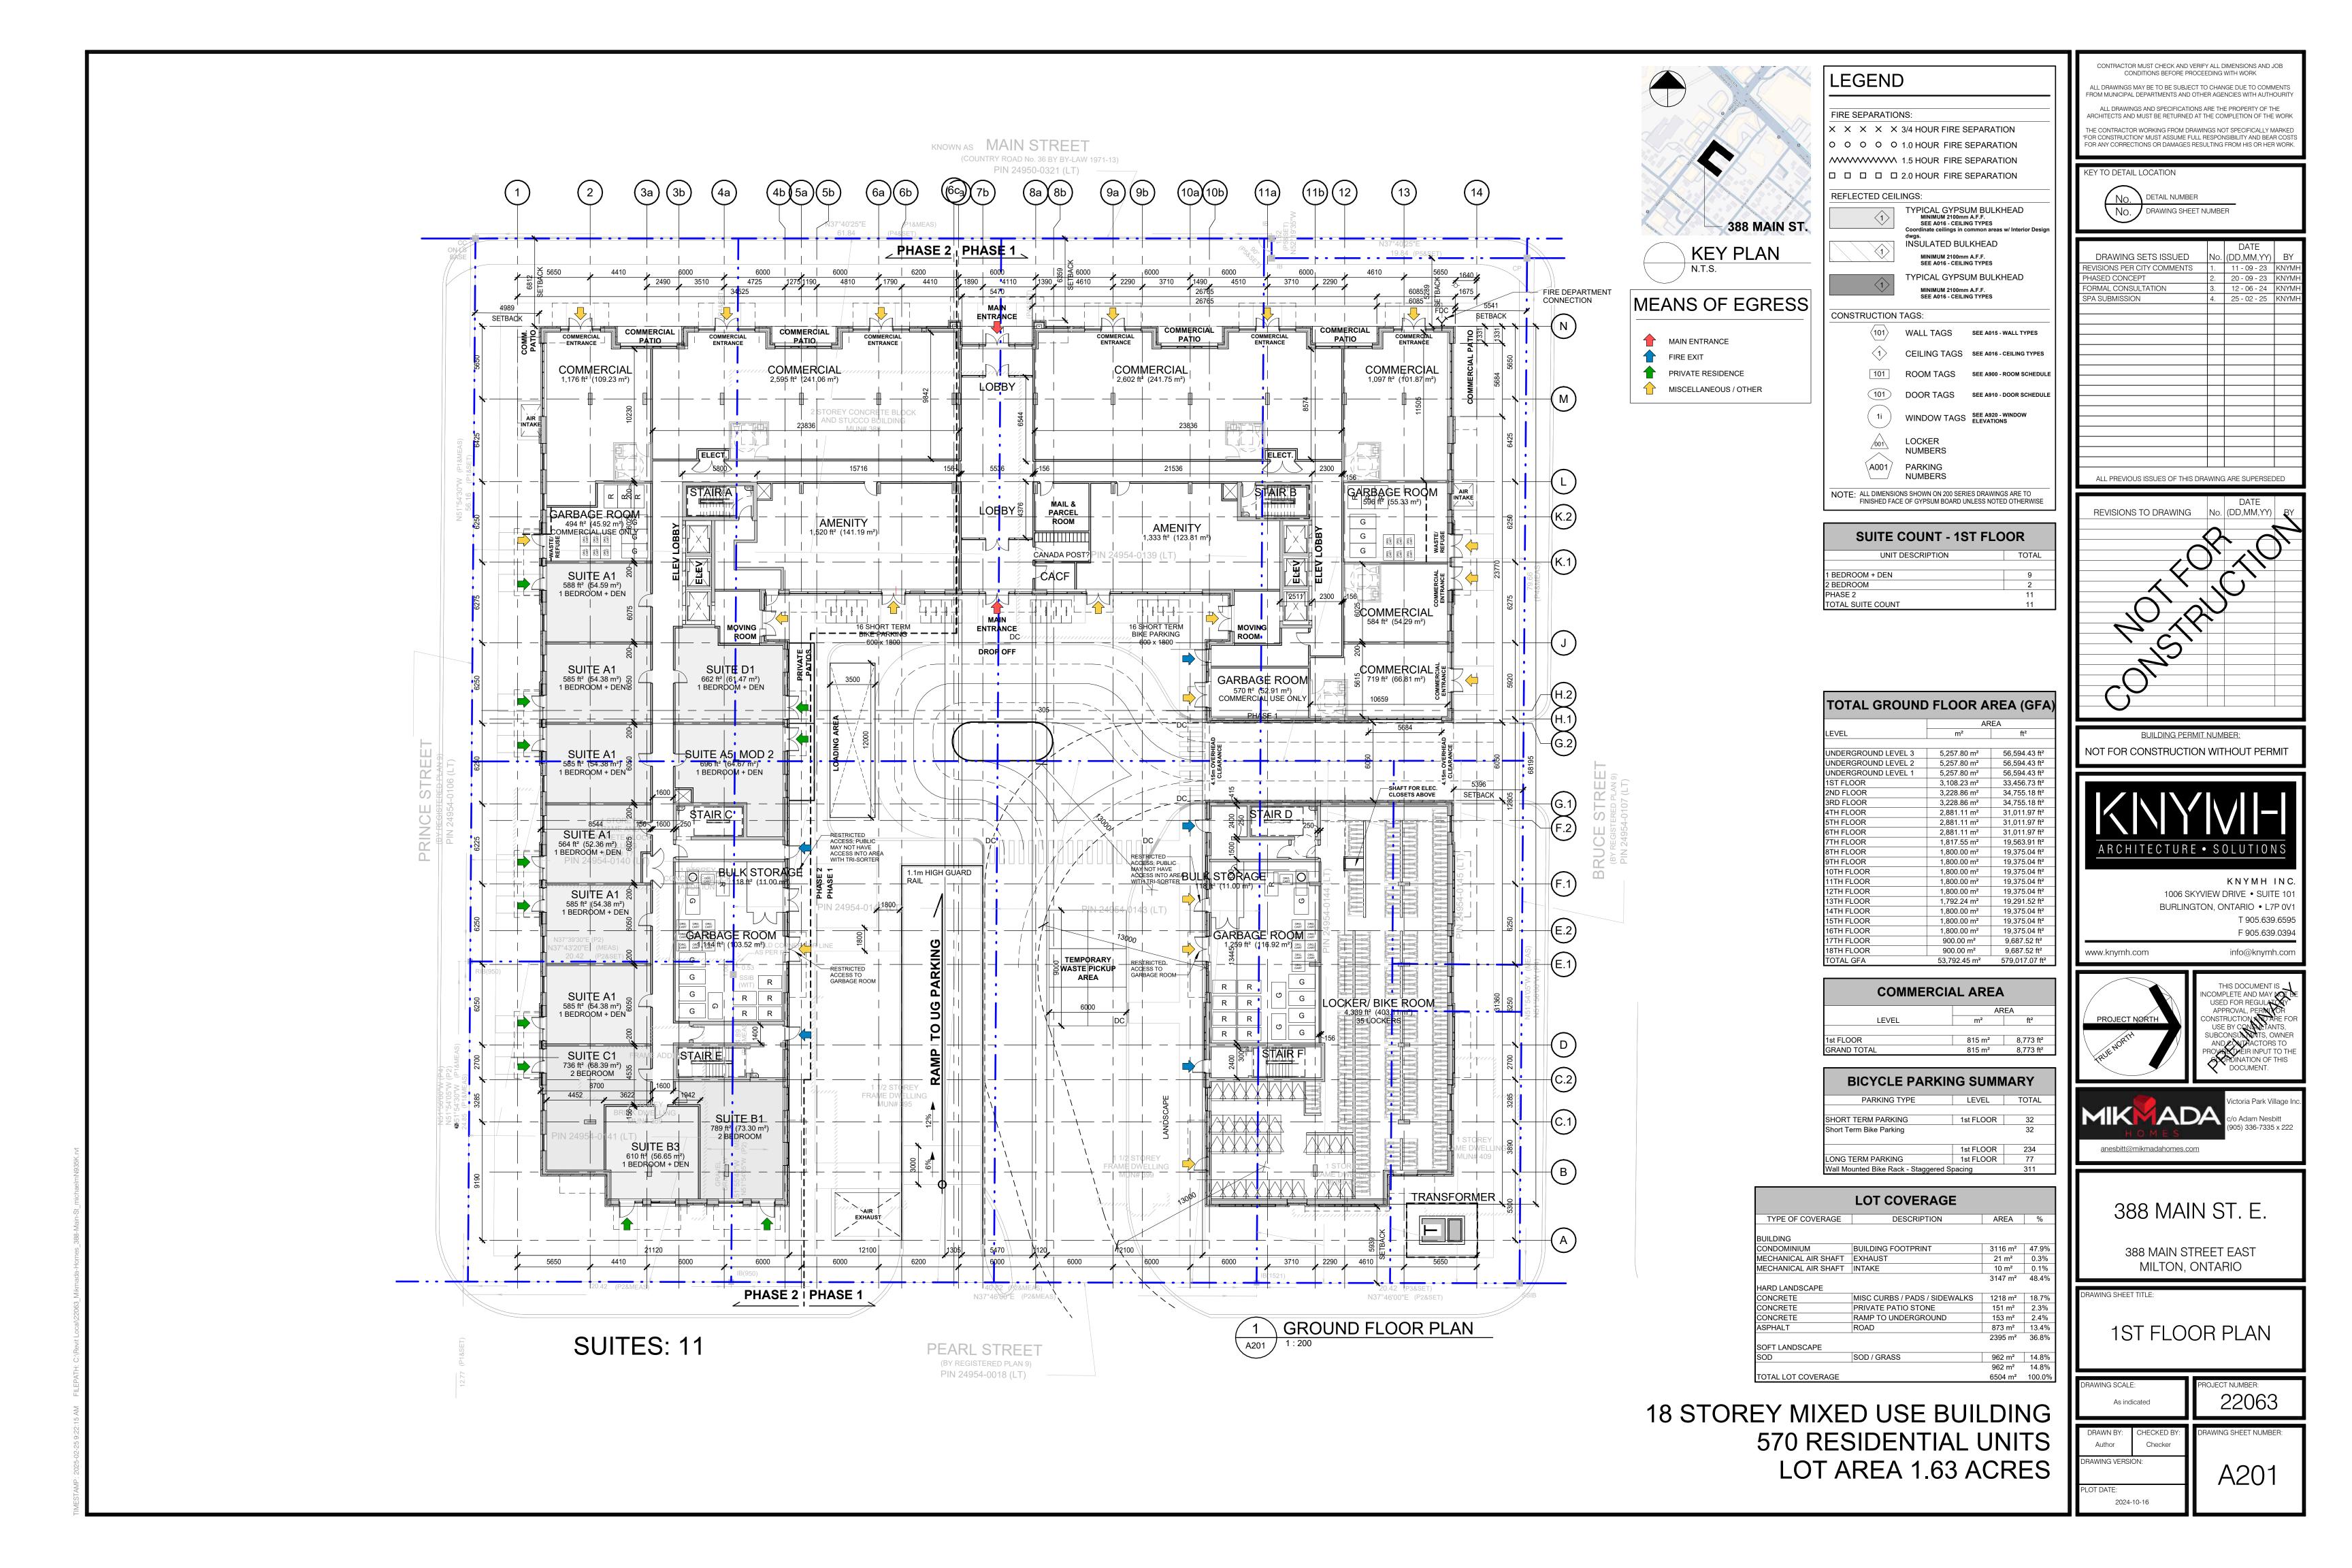

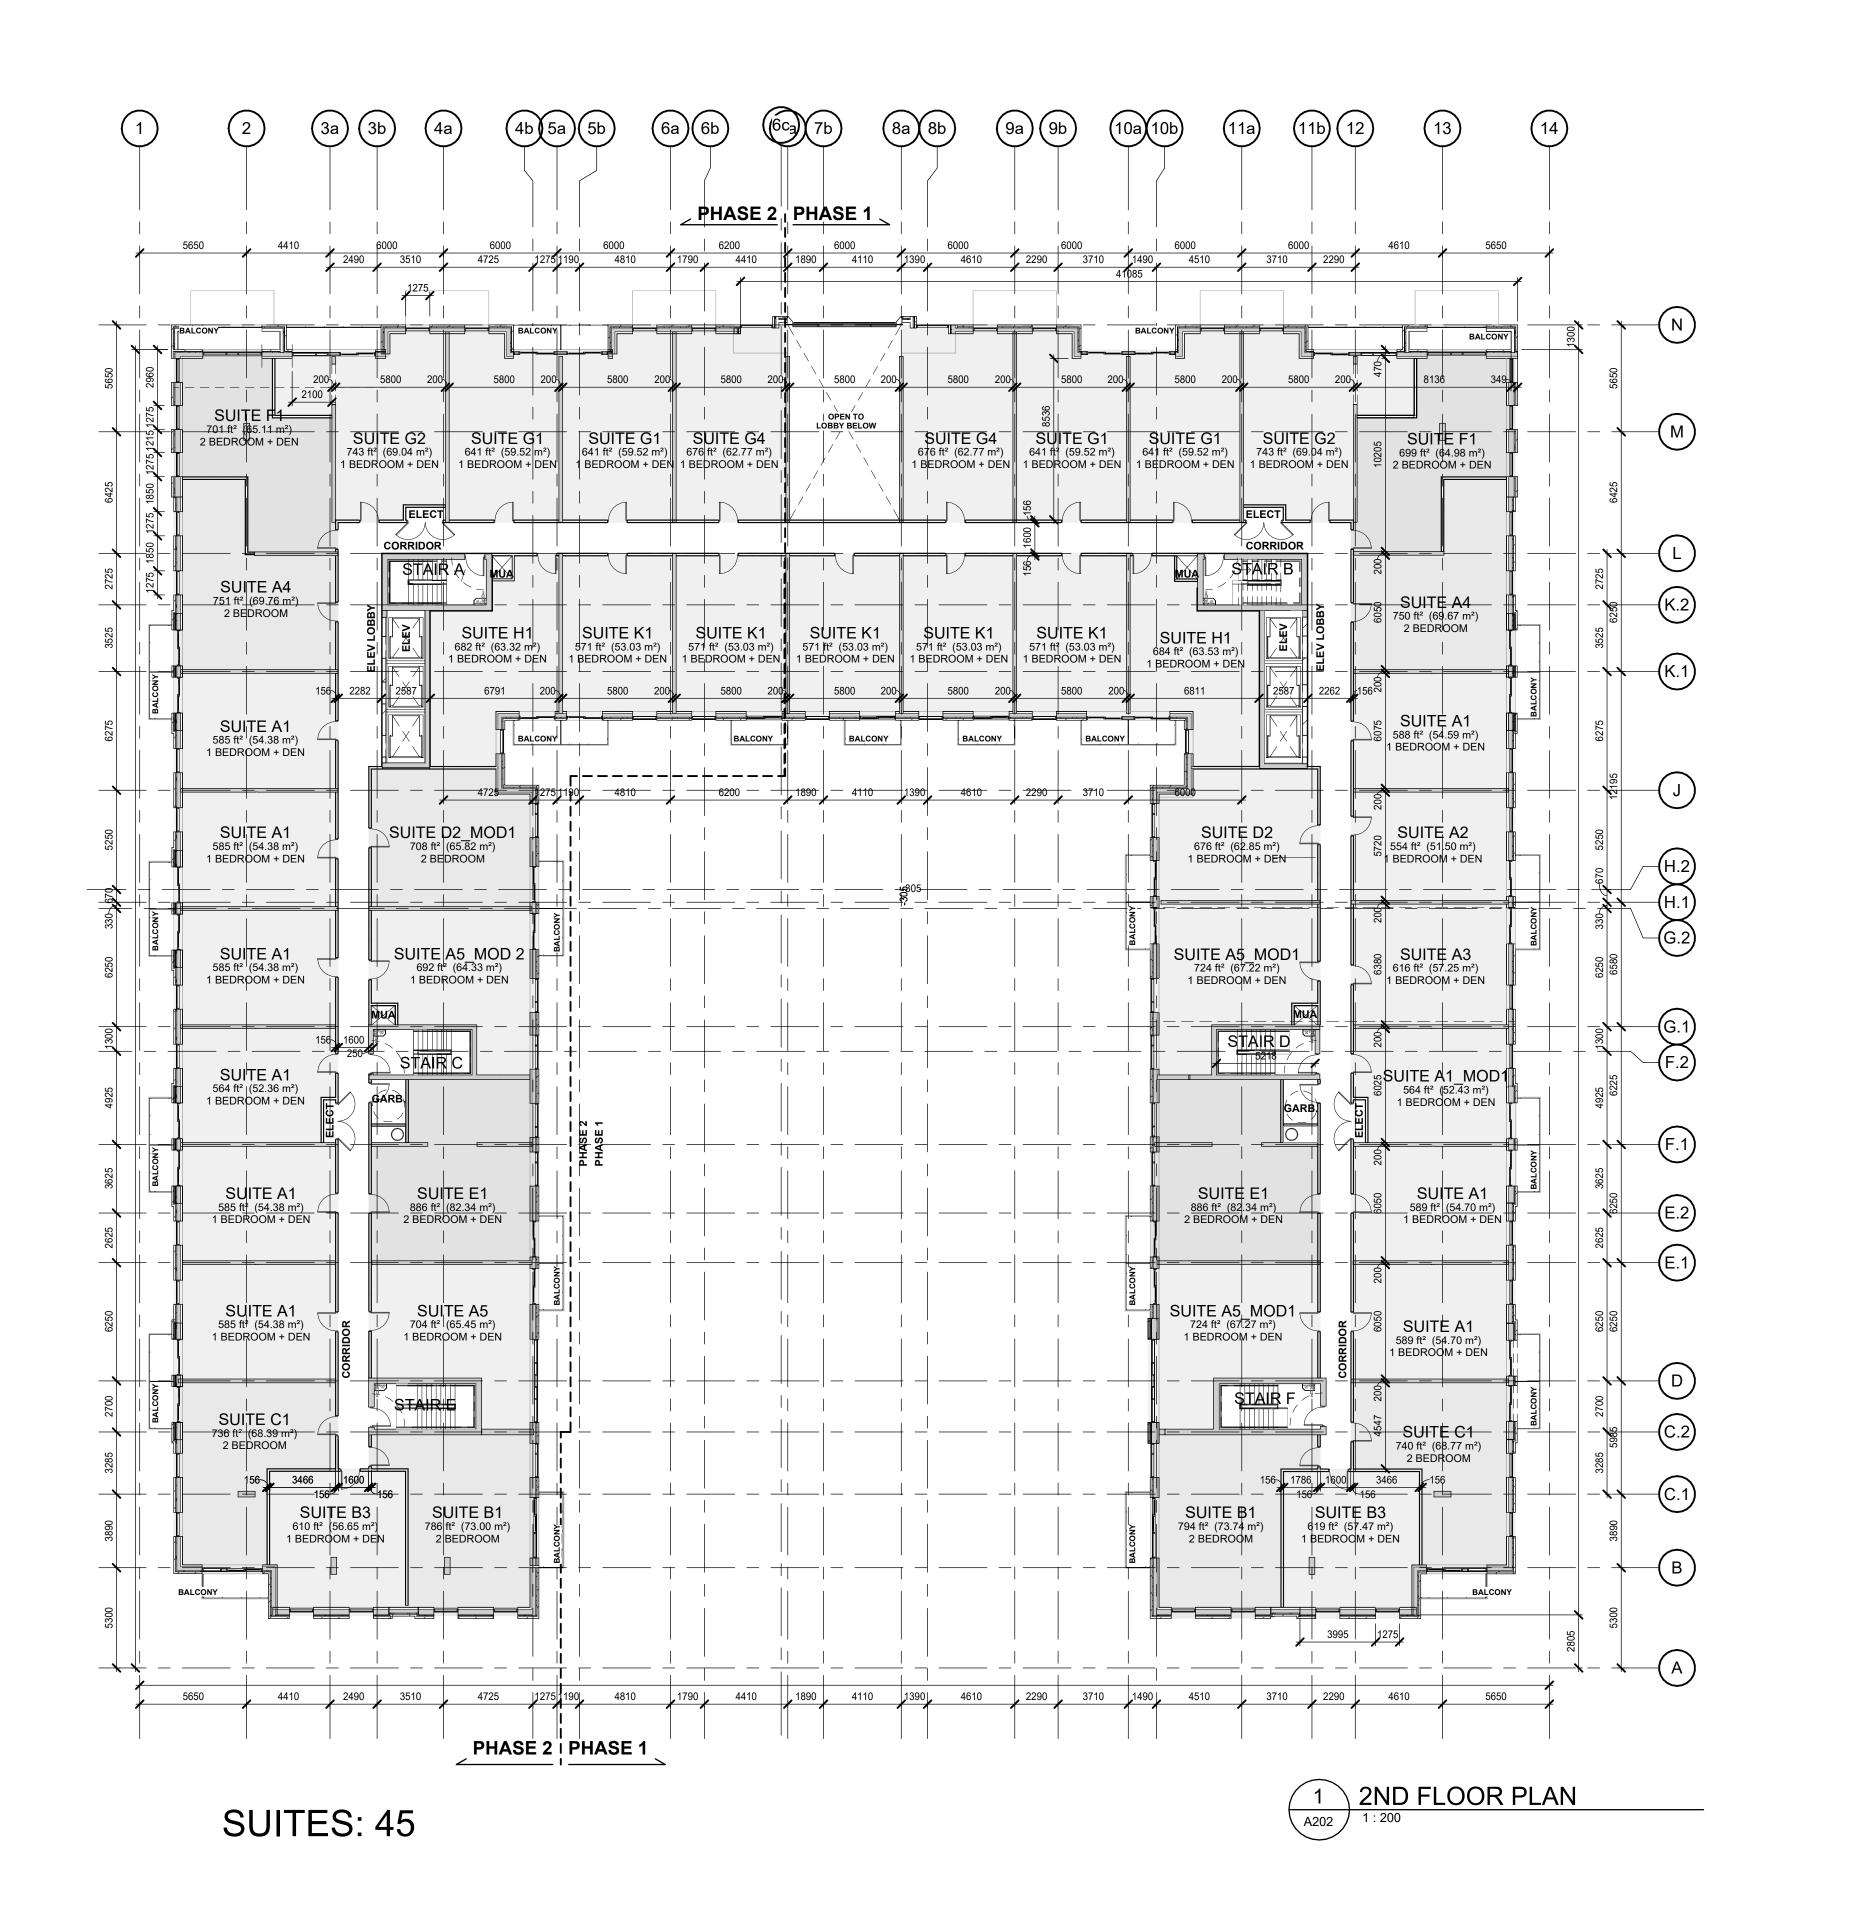

**LEGEND** 

FIRE SEPARATIONS:

X X X X X 3/4 HOUR FIRE SEPARATION
O O O O O 1.0 HOUR FIRE SEPARATION

↑ 1.5 HOUR FIRE SEPARATION

□ □ □ □ 2.0 HOUR FIRE SEPARATION

REFLECTED CEILINGS:

TYPICAL GYPSUM BULKHEAD
MINIMUM 2100mm A.F.F.
SEE A016 - CEILING TYPES
Coordinate ceilings in common areas w/ Interior
dwgs.
INSULATED BULKHEAD
MINIMUM 2100mm A.F.F.
SEE A016 - CEILING TYPES

TYPICAL GYPSUM BULKHEAD

CONSTRUCTION TAGS:

101 WALL TAGS SEE A015 - WALL TYPES

MINIMUM 2100mm A.F.F. SEE A016 - CEILING TYPES

CEILING TAGS SEE A016 - CEILING TYPES

101 ROOM TAGS SEE A900 - ROOM SCHEDULE

101 DOOR TAGS SEE A910 - DOOR SCHEDULE

WINDOW TAGS SEE A920 - WINDOW ELEVATIONS

LOCKER NUMBERS

A001 PARKING

NOTE: ALL DIMENSIONS SHOWN ON 200 SERIES DRAWINGS ARE TO FINISHED FACE OF GYPSUM BOARD UNLESS NOTED OTHERWISE

NUMBERS

SUITE COUNT - 2ND FLOOR	
UNIT DESCRIPTION	TOTAL
1 BEDROOM + DEN	17
2 BEDROOM	3
2 BEDROOM + DEN	2
2nd FLOOR	22
PHASE 1	22
1 BEDROOM + DEN	17
2 BEDROOM	4
2 BEDROOM + DEN	2
2nd FLOOR	23
PHASE 2	23
SUITE COUNT 2ND + 3RD FLOOR	45

TOTAL SUITE MIX	
UNIT DESCRIPTION	TOTAL
1 BEDROOM	231
1 BEDROOM + DEN	29
2 BEDROOM	18
PHASE 1	278
1 BEDROOM	73
1 BEDROOM + DEN	167
2 BEDROOM	19
2 BEDROOM + DEN	14
PHASE 2	273
1 BEDROOM	9
2 BEDROOM	10
Phase 2	19
TOTAL UNIT COUNT	570

SUITE TYPE SCHEDULE		
SUITE TYPE	UNIT DESCRIPTION	TOTAL
SUITE A1	1 BEDROOM + DEN	24
SUITE A1_MOD1	1 BEDROOM + DEN	2
SUITE A2	1 BEDROOM + DEN	2
SUITE A3	1 BEDROOM + DEN	2
SUITE A4	2 BEDROOM	4
SUITE A5	1 BEDROOM + DEN	9
SUITE A5_MOD1	1 BEDROOM + DEN	6
SUITE A5_MOD 2	1 BEDROOM + DEN	6
SUITE B1	2 BEDROOM	5
SUITE B2	1 BEDROOM + DEN	6
SUITE B3	1 BEDROOM + DEN	5
SUITE B4	1 BEDROOM	6
SUITE C1	2 BEDROOM	5
SUITE C2	1 BEDROOM	6
SUITE D1	1 BEDROOM + DEN	1
SUITE D2	1 BEDROOM + DEN	5
SUITE D2_MOD1	2 BEDROOM	5
SUITE D4	1 BEDROOM	12
SUITE D4_MOD1	1 BEDROOM + DEN	10
SUITE E1	2 BEDROOM + DEN	10
SUITE E2	2 BEDROOM	22
SUITE F1	2 BEDROOM + DEN	4
SUITE F2	2 BEDROOM	6
SUITE F3	1 BEDROOM + DEN	22
SUITE G1	1 BEDROOM + DEN	10
SUITE G2	1 BEDROOM + DEN	4
SUITE G3	1 BEDROOM + DEN	1
SUITE G4	1 BEDROOM + DEN	2
SUITE H1	1 BEDROOM + DEN	32
SUITE K1	1 BEDROOM + DEN	47
SUITE M1	1 BEDROOM	34
SUITE M1_MOD1	1 BEDROOM	3
SUITE M1_MOD2	1 BEDROOM	5
SUITE M2	1 BEDROOM	68
SUITE M2_MOD1	1 BEDROOM	22
SUITE M3	1 BEDROOM	20
SUITE M4	1 BEDROOM	11
SUITE M5	1 BEDROOM	11
SUITE N1	1 BEDROOM	46
SUITE N2	1 BEDROOM	27
SUITE N3	1 BEDROOM	20
SUITE P1	1 BEDROOM	10
SUITE P2	1 BEDROOM	12
TOTAL UNIT COUNT		570

CONTRACTOR MUST CHECK AND VERIFY ALL DIMENSIONS AND JOB CONDITIONS BEFORE PROCEEDING WITH WORK

ALL DRAWINGS MAY BE TO BE SUBJECT TO CHANGE DUE TO COMMENTS FROM MUNICIPAL DEPARTMENTS AND OTHER AGENCIES WITH AUTHOURITY

ALL DRAWINGS AND SPECIFICATIONS ARE THE PROPERTY OF THE ARCHITECTS AND MUST BE RETURNED AT THE COMPLETION OF THE WORK

THE CONTRACTOR WORKING FROM DRAWINGS NOT SPECIFICALLY MARKED


"FOR CONSTRUCTION" MUST ASSUME FULL RESPONSIBILITY AND BEAR COS

FOR ANY CORRECTIONS OR DAMAGES RESULTING FROM HIS OR HER WORL


KEY TO DETAIL LOCATION

NO. DETAIL NUMBER
NO. DRAWING SHEET NUMBER

		DATE	
DRAWING SETS ISSUED	No.	(DD,MM,YY)	BY
REVISIONS PER CITY COMMENTS	1.	11 - 09 - 23	KNYN
PHASED CONCEPT	2.	20 - 09 - 23	KNYN
FORMAL CONSULTATION	3.	12 - 06 - 24	KNYN
SPA SUBMISSION	4.	25 - 02 - 25	KNYN
ALL PREVIOUS ISSUES OF THIS DRA	WING	ARE SUPERSE	DED

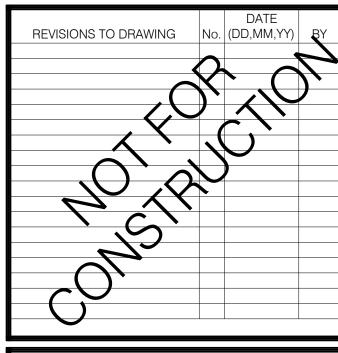


BUILDING PERMIT NUMBER:
NOT FOR CONSTRUCTION WITHOUT PERMIT

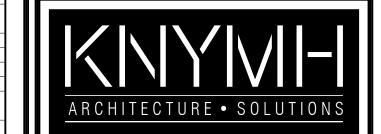

KNYMH INC 1006 SKYVIEW DRIVE • SUITE 10: BURLINGTON, ONTARIO • L7P 0V: T 905.639.6598 F 905.639.0394

www.knymh.com

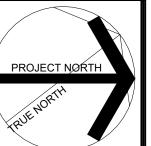

SUBCONSULTATITS, OWNER
AND CONTRACTORS TO
PROVINCTIVE INPUT TO THE
CONTRACTOR OF THIS
DOCUMENT.

Victoria Park Village II

info@knymh.com

ICOMPLETE AND MAY NOT E USED FOR REGULATORY APPROVAL, PERMITOR

Vi HOMES anesbitt@mikmadahomes.com

388 MAIN ST. E.

388 MAIN STREET EAST MILTON, ONTARIO

DRAWING SHEET TITL

2ND FLOOR PLAN

RAWING SCALE:
As indicated


2024-10-16

PLOT DATE:

22063

DRAWN BY: CHECKED BY: DRAWING SHEET NUMBER: Author Checker

AWING VERSION: A202

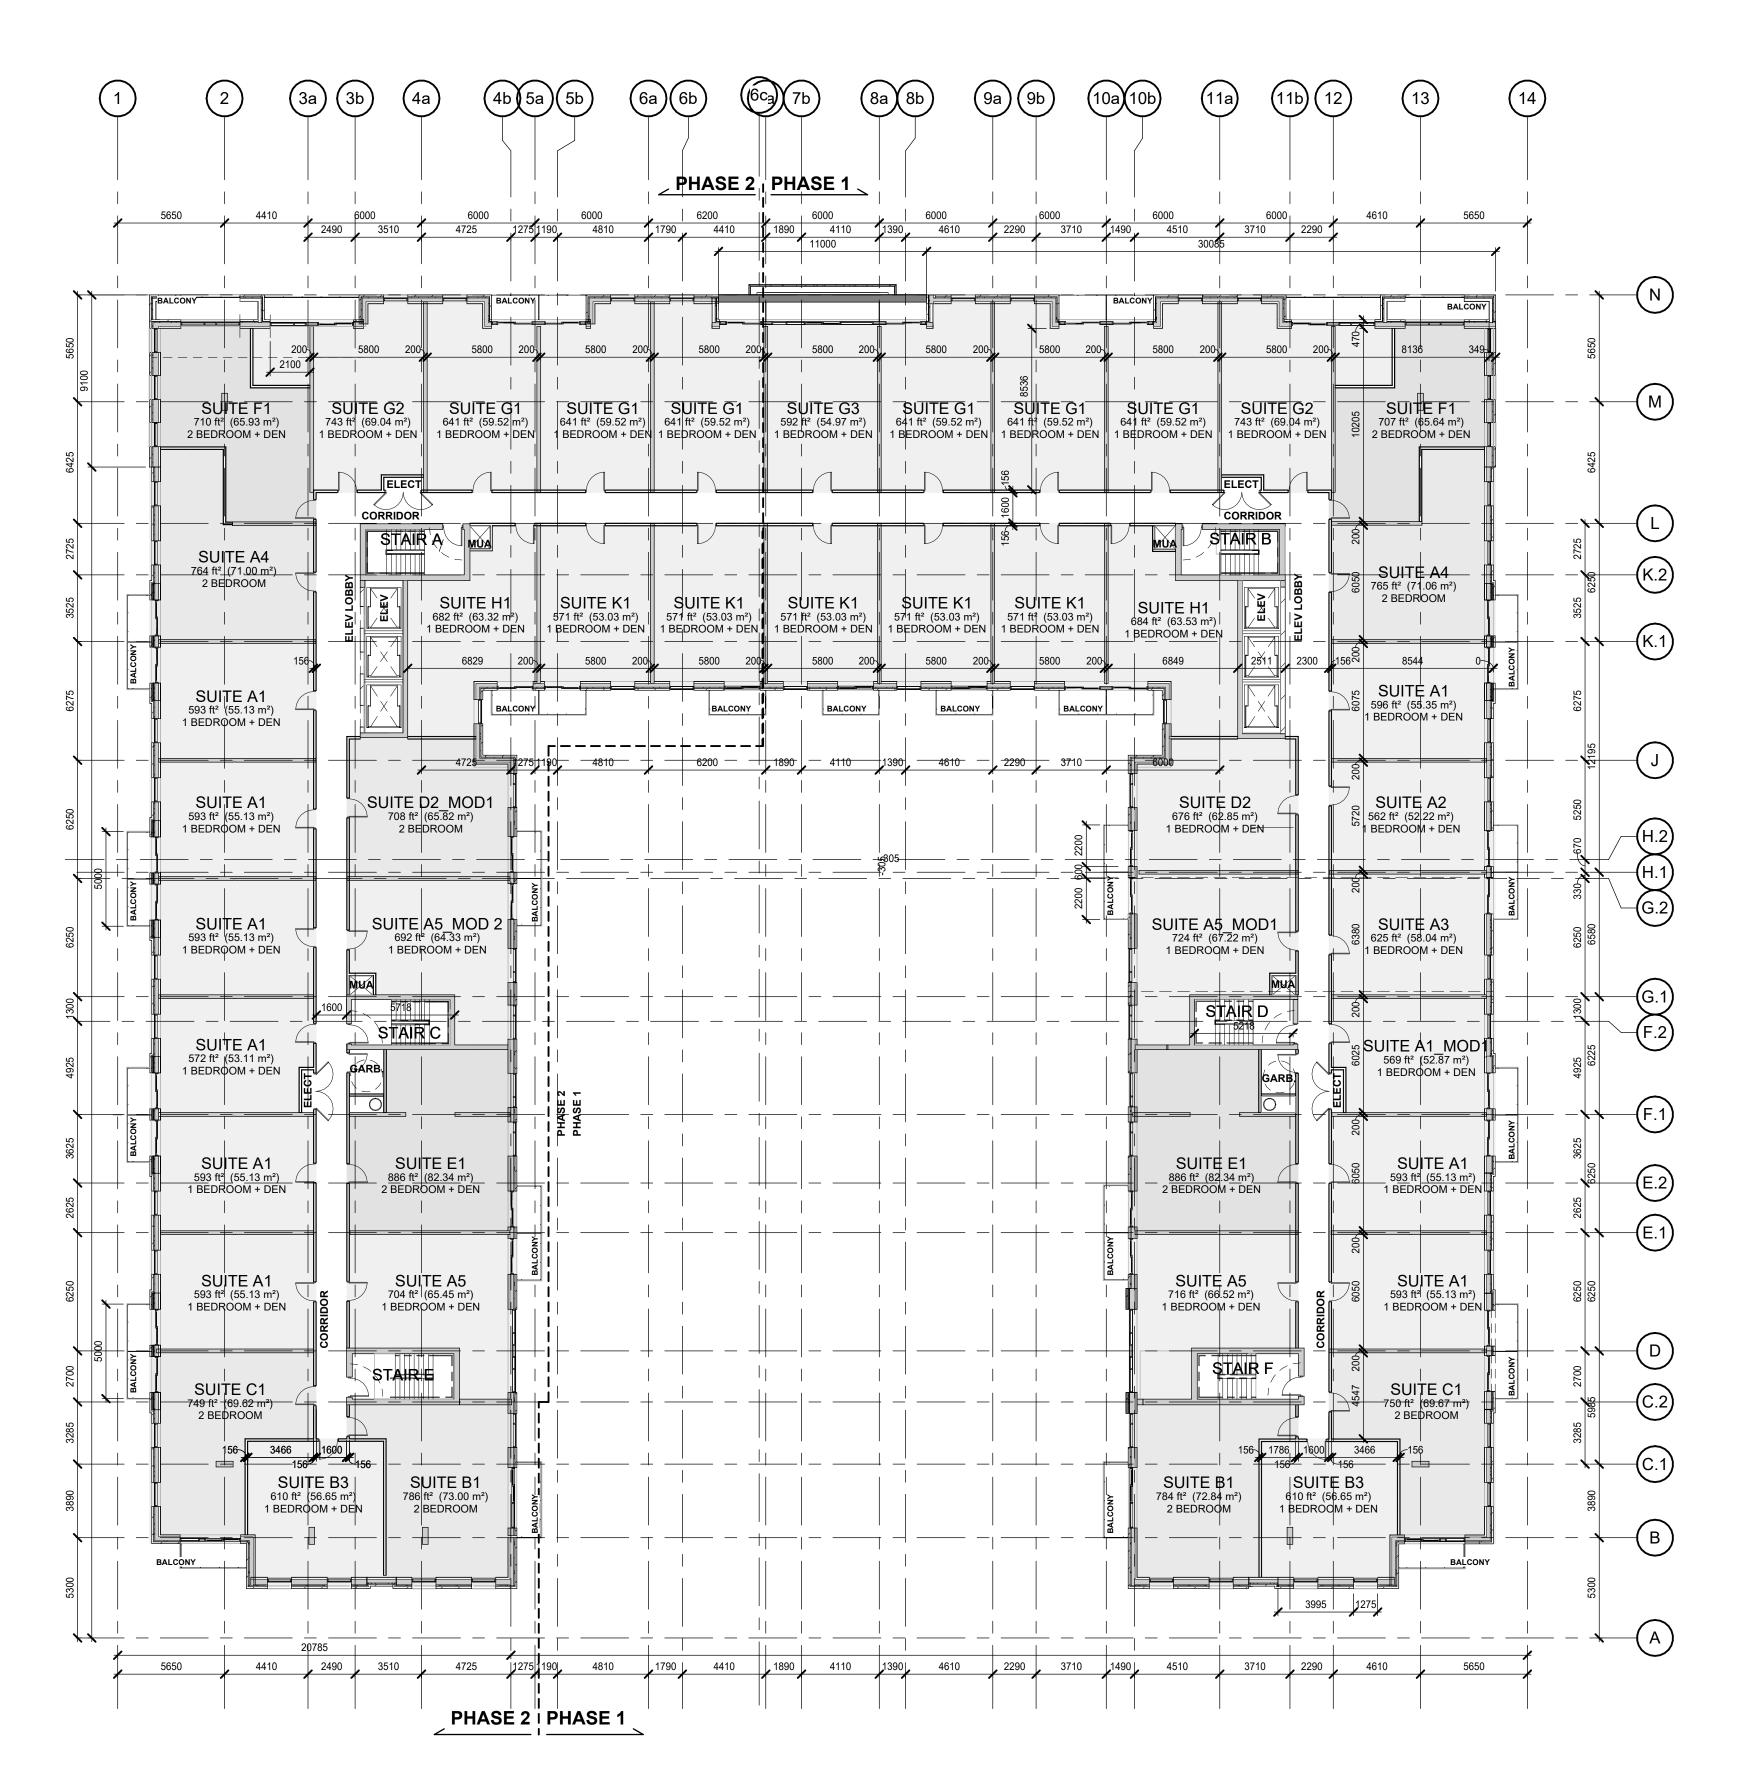

SUITES: 46



FIRE SEPARATIONS:  $\times$   $\times$   $\times$   $\times$   $\times$  3/4 HOUR FIRE SEPARATION O O O O 1.0 HOUR FIRE SEPARATION

**MANAGEMENT OF THE SEPARATION** □ □ □ □ 2.0 HOUR FIRE SEPARATION

REFLECTED CEILINGS:

INSULATED BULKHEAD MINIMUM 2100mm A.F.F. SEE A016 - CEILING TYPES TYPICAL GYPSUM BULKHEAD MINIMUM 2100mm A.F.F.

**CONSTRUCTION TAGS:** 

(101) WALL TAGS SEE A015 - WALL TYPES CEILING TAGS SEE A016 - CEILING TYPES

ROOM TAGS SEE A900 - ROOM SCHEDULE

(101) DOOR TAGS SEE A910 - DOOR SCHEDULE WINDOW TAGS SEE A920 - WINDOW ELEVATIONS

LOCKER NUMBERS PARKING \A001/ NUMBERS

NOTE: ALL DIMENSIONS SHOWN ON 200 SERIES DRAWINGS ARE TO FINISHED FACE OF GYPSUM BOARD UNLESS NOTED OTHERWISE

SUITE COUNT - 3RD FLOOR		
UNIT DESCRIPTION	TOTAL	
1 BEDROOM + DEN	19	
2 BEDROOM	3	
2 BEDROOM + DEN	2	
3rd FLOOR	24	
PHASE 1	24	
1 BEDROOM + DEN	16	
2 BEDROOM	4	
2 BEDROOM + DEN	2	
3rd FLOOR	22	
PHASE 2	22	
SUITE COUNT 2ND + 3RD FLOOR	46	


CONTRACTOR MUST CHECK AND VERIFY ALL DIMENSIONS AND JOB CONDITIONS BEFORE PROCEEDING WITH WORK ALL DRAWINGS MAY BE TO BE SUBJECT TO CHANGE DUE TO COMMENTS FROM MUNICIPAL DEPARTMENTS AND OTHER AGENCIES WITH AUTHOURITY ARCHITECTS AND MUST BE RETURNED AT THE COMPLETION OF THE WORK

THE CONTRACTOR WORKING FROM DRAWINGS NOT SPECIFICALLY MARKEI "FOR CONSTRUCTION" MUST ASSUME FULL RESPONSIBILITY AND BEAR COS


KEY TO DETAIL LOCATION

No. DETAIL NUMBER DRAWING SHEET NUMBER

DRAWING SETS ISSUED o. (DD,MM,YY) EVISIONS PER CITY COMMENTS 1. | 11 - 09 - 23 | KN FORMAL CONSULTATION PA SUBMISSION ALL PREVIOUS ISSUES OF THIS DRAWING ARE SUPERSEDED

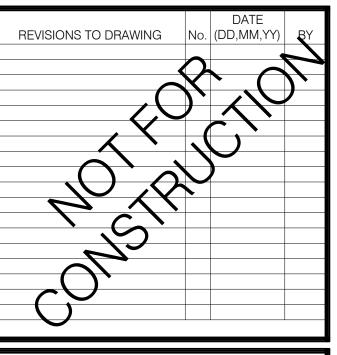


**BUILDING PERMIT NUMBER:** NOT FOR CONSTRUCTION WITHOUT PERMIT

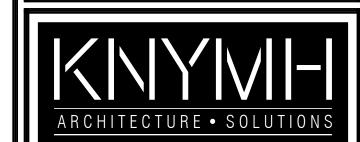

KNYMH INC 1006 SKYVIEW DRIVE • SUITE 101 BURLINGTON, ONTARIO • L7P 0V T 905.639.6595 F 905.639.0394

www.knymh.com

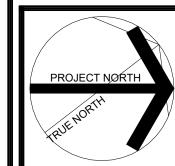

NCOMPLETE AND MAY NOT E
USED FOR REGULATORY
APPROVAL, PERMITOR
CONSTRUCTION TO ARE FO
USE BY CONTAINED.

info@knymh.com



anesbitt@mikmadahomes.com

388 MAIN ST. E.

388 MAIN STREET EAST MILTON, ONTARIO

PLOT DATE:


3RD FLOOR PLAN

2024-10-16

22063 AWING SHEET NUMBER: Author Checker

A203

1 3rd FLOOR A203 1:200

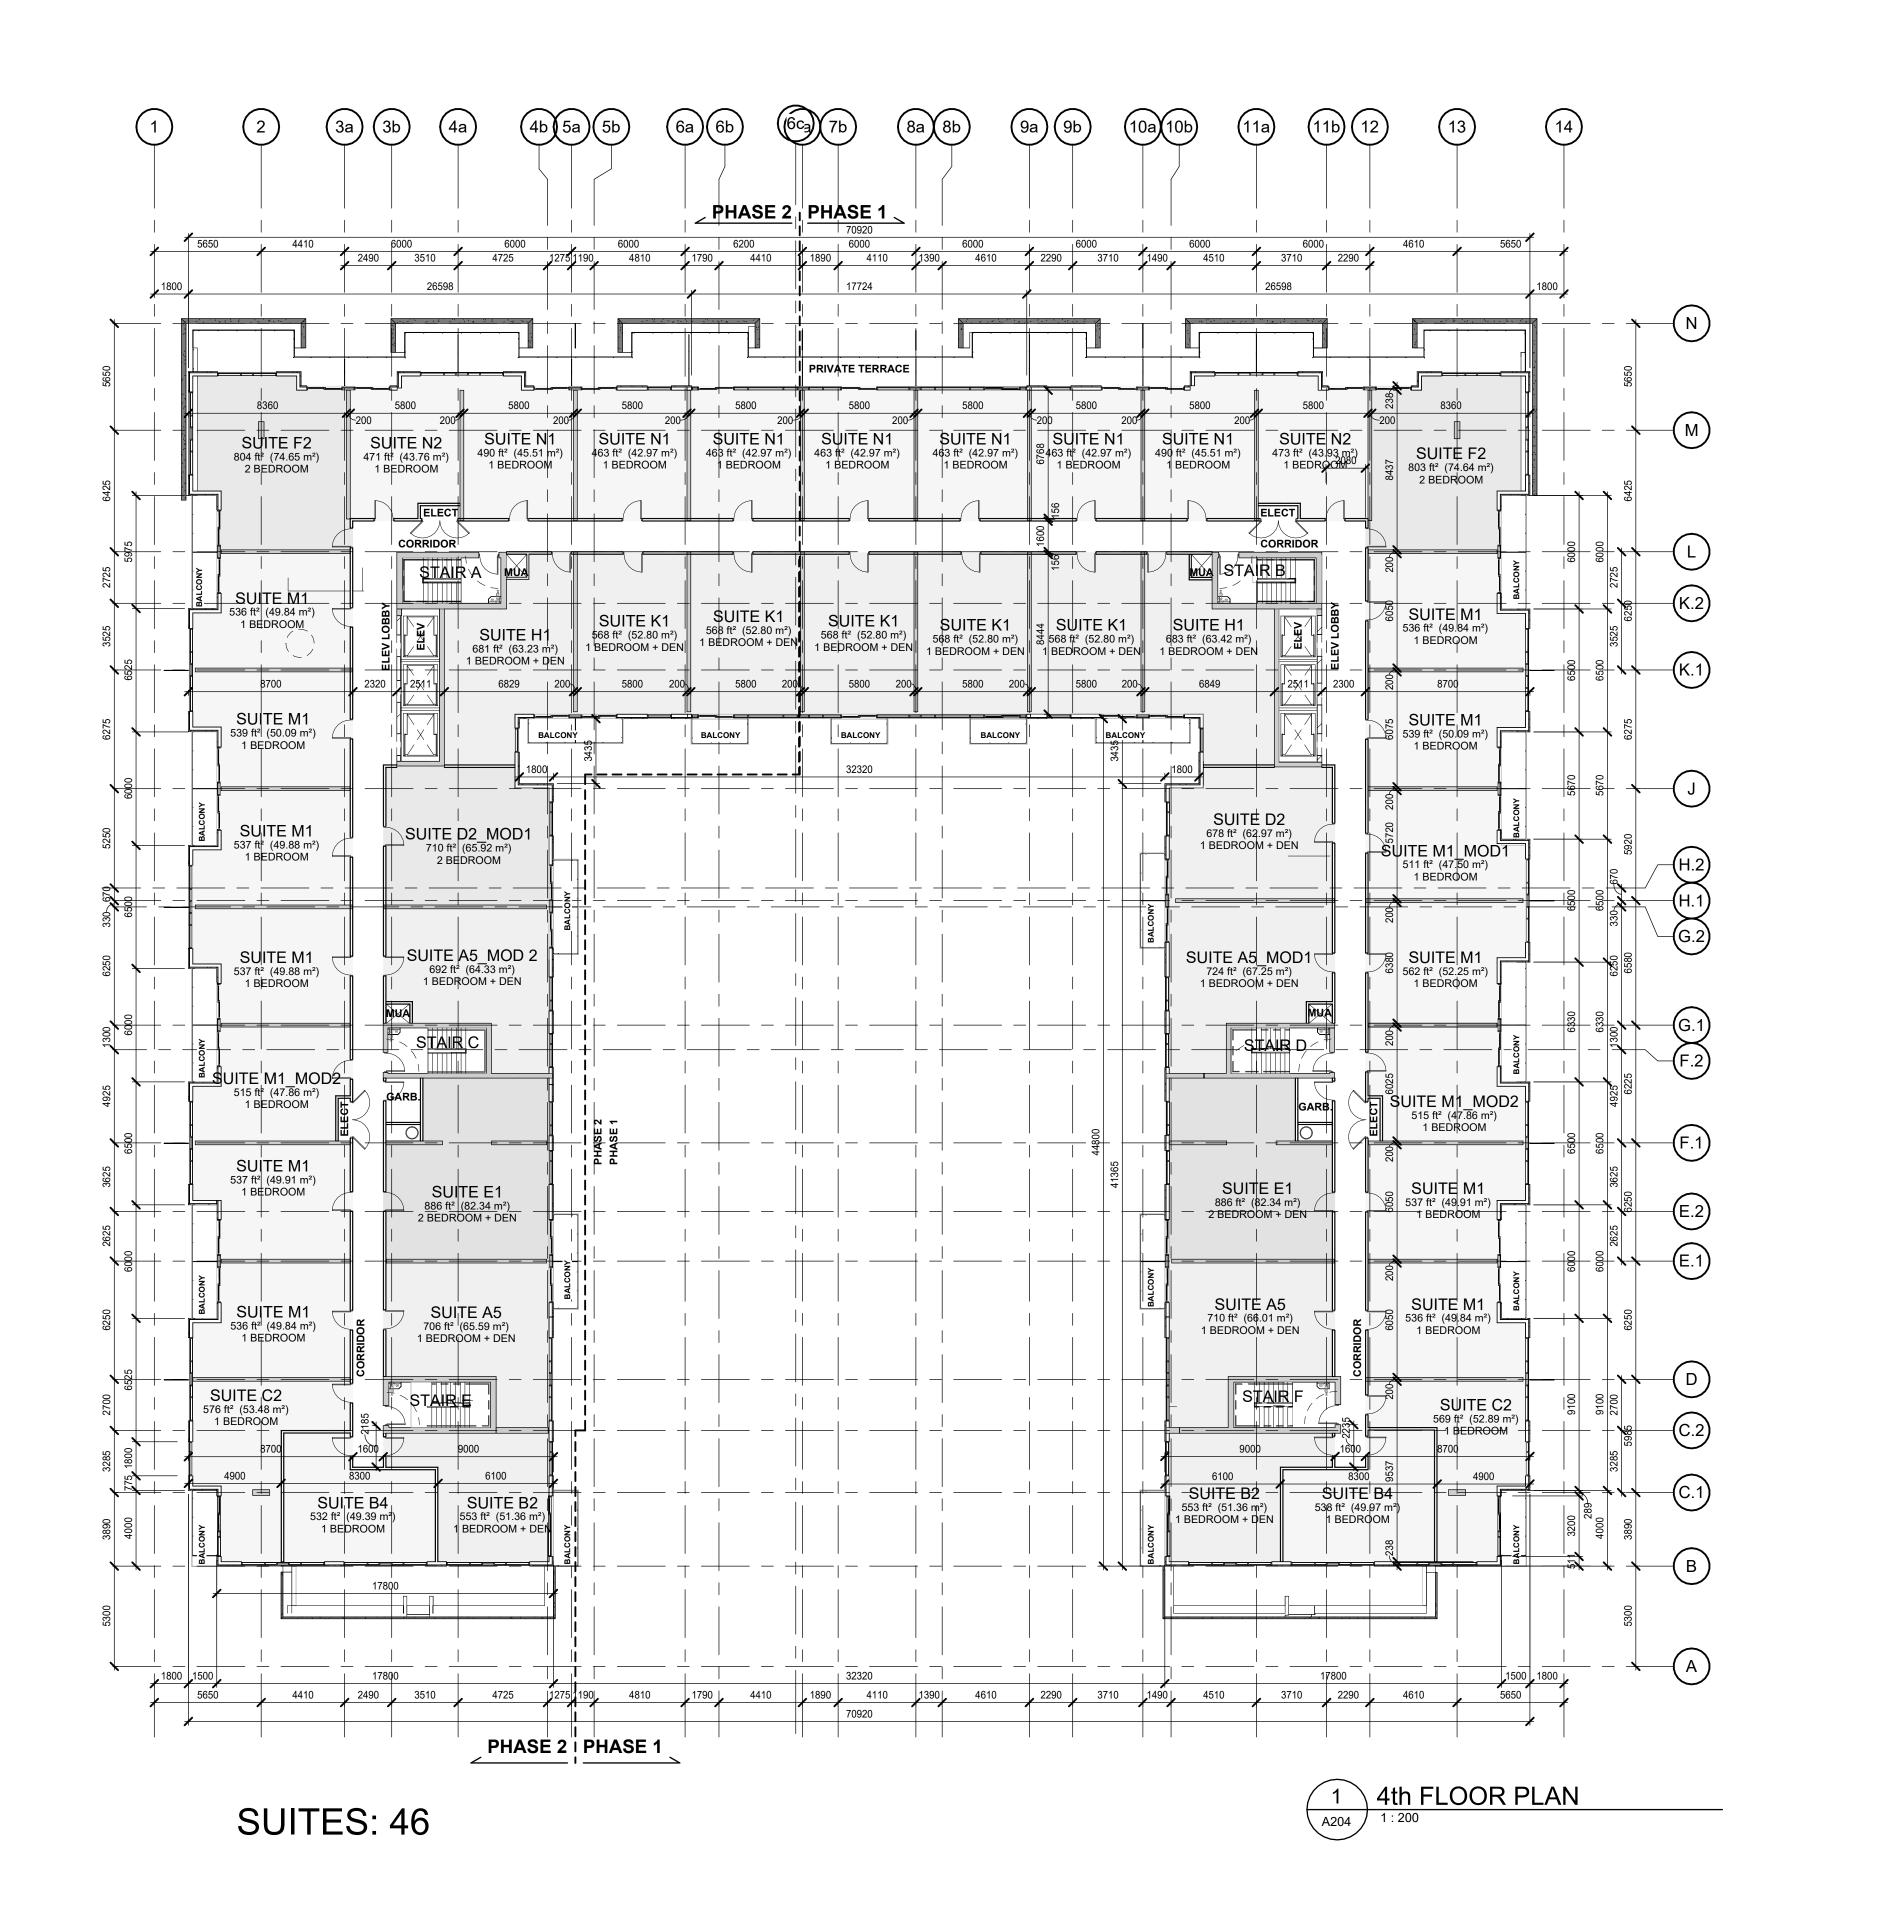

**LEGEND** 

FIRE SEPARATIONS:

 $\times$   $\times$   $\times$   $\times$   $\times$  3/4 HOUR FIRE SEPARATION O O O O 1.0 HOUR FIRE SEPARATION

**MANAGEMENT OF THE SEPARATION** □ □ □ □ 2.0 HOUR FIRE SEPARATION

REFLECTED CEILINGS:

MINIMUM 2100mm A.F.F. SEE A016 - CEILING TYPES

INSULATED BULKHEAD MINIMUM 2100mm A.F.F. SEE A016 - CEILING TYPES TYPICAL GYPSUM BULKHEAD

**CONSTRUCTION TAGS:** 

(101) WALL TAGS SEE A015 - WALL TYPES

CEILING TAGS SEE A016 - CEILING TYPES ROOM TAGS SEE A900 - ROOM SCHEDULE

(101) DOOR TAGS SEE A910 - DOOR SCHEDULE

WINDOW TAGS SEE A920 - WINDOW ELEVATIONS

LOCKER NUMBERS PARKING \A001/ NUMBERS

NOTE: ALL DIMENSIONS SHOWN ON 200 SERIES DRAWINGS ARE TO FINISHED FACE OF GYPSUM BOARD UNLESS NOTED OTHERWISE

SUITE COUNT - 4TH FLOOR		
UNIT DESCRIPTION	TOTAL	
1 BEDROOM	9	
1 BEDROOM + DEN	1	
2 BEDROOM	2	
PHASE 1	12	
1 BEDROOM	18	
1 BEDROOM + DEN	13	
2 BEDROOM	1	
2 BEDROOM + DEN	2	
PHASE 2	34	
TOTAL SUITE COUNT	46	

TOTAL PI	JBLIC	AMEN	ITY AI	REA
	AREA			
NAME	m²	ft²	PHASE	LOCA
AMENITY	124 m²	1,333 ft <sup>2</sup>	Phase 1	INT
AMENITY	141 m²	1,520 ft <sup>2</sup>	Phase 2	INT
1st FLOOR	265 m²	2,852 ft <sup>2</sup>		•
ROOFTOP TERRACE	188 m²	2,027 ft <sup>2</sup>	Phase 1	EXT
ROOFTOP TERRACE	276 m²	2,973 ft <sup>2</sup>	Phase 1	EXT
ROOFTOP TERRACE	275 m²	2,964 ft <sup>2</sup>	Phase 2	EXT
ROOFTOP TERRACE	119 m²	1,281 ft <sup>2</sup>	Phase 2	EXT
7th FLOOR	859 m²	9,246 ft <sup>2</sup>		•
TOTAL	1,124 m <sup>2</sup>	12,098 ft <sup>2</sup>		

TOTAL PRIVATE AMENITY			
	A	REA	
NAME	m²	ft²	
DALCONY	0.007 2	24 724 05	
BALCONY	2,297 m²	24,721 SF	
GRAND TOTAL	2,297 m²	24,721 SF	


CONTRACTOR MUST CHECK AND VERIFY ALL DIMENSIONS AND JOB CONDITIONS BEFORE PROCEEDING WITH WORK LL DRAWINGS MAY BE TO BE SUBJECT TO CHANGE DUE TO COMMENTS FROM MUNICIPAL DEPARTMENTS AND OTHER AGENCIES WITH AUTHOURITY ALL DRAWINGS AND SPECIFICATIONS ARE THE PROPERTY OF THE ARCHITECTS AND MUST BE RETURNED AT THE COMPLETION OF THE WORK

THE CONTRACTOR WORKING FROM DRAWINGS NOT SPECIFICALLY MARKEI "FOR CONSTRUCTION" MUST ASSUME FULL RESPONSIBILITY AND BEAR COS


KEY TO DETAIL LOCATION

DETAIL NUMBER NO. DRAWING SHEET NUMBER

		DATE	
DRAWING SETS ISSUED	No.	(DD,MM,YY)	BY
REVISIONS PER CITY COMMENTS	1.	11 - 09 - 23	KNYM
PHASED CONCEPT	2.	20 - 09 - 23	KNYM
FORMAL CONSULTATION	3.	12 - 06 - 24	KNYM
SPA SUBMISSION	4.	25 - 02 - 25	KNYM
ALL PREVIOUS ISSUES OF THIS DRA	WING	ARE SUPERSE	DED

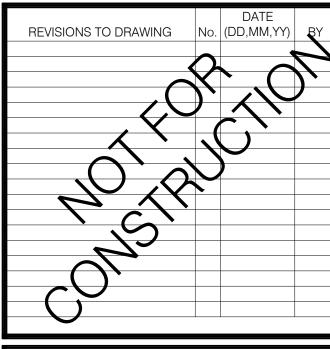


**BUILDING PERMIT NUMBER:** NOT FOR CONSTRUCTION WITHOUT PERMIT

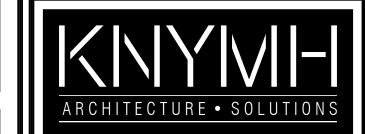

KNYMH INC 1006 SKYVIEW DRIVE • SUITE 10 BURLINGTON, ONTARIO • L7P 0V T 905.639.6595 F 905.639.0394

www.knymh.com

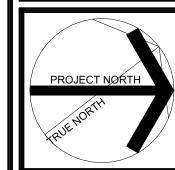

NCOMPLETE AND MAY NOT E
USED FOR REGULATORY
APPROVAL, PERMITOR
CONSTRUCTION TO ARE FO
USE BY CONTAINED.

info@knymh.com



anesbitt@mikmadahomes.com

388 MAIN ST. E.

388 MAIN STREET EAST MILTON, ONTARIO


4TH FLOOR PLAN

Author

PLOT DATE:

22063 AWING SHEET NUMBER: Checker

A204 2024-10-16

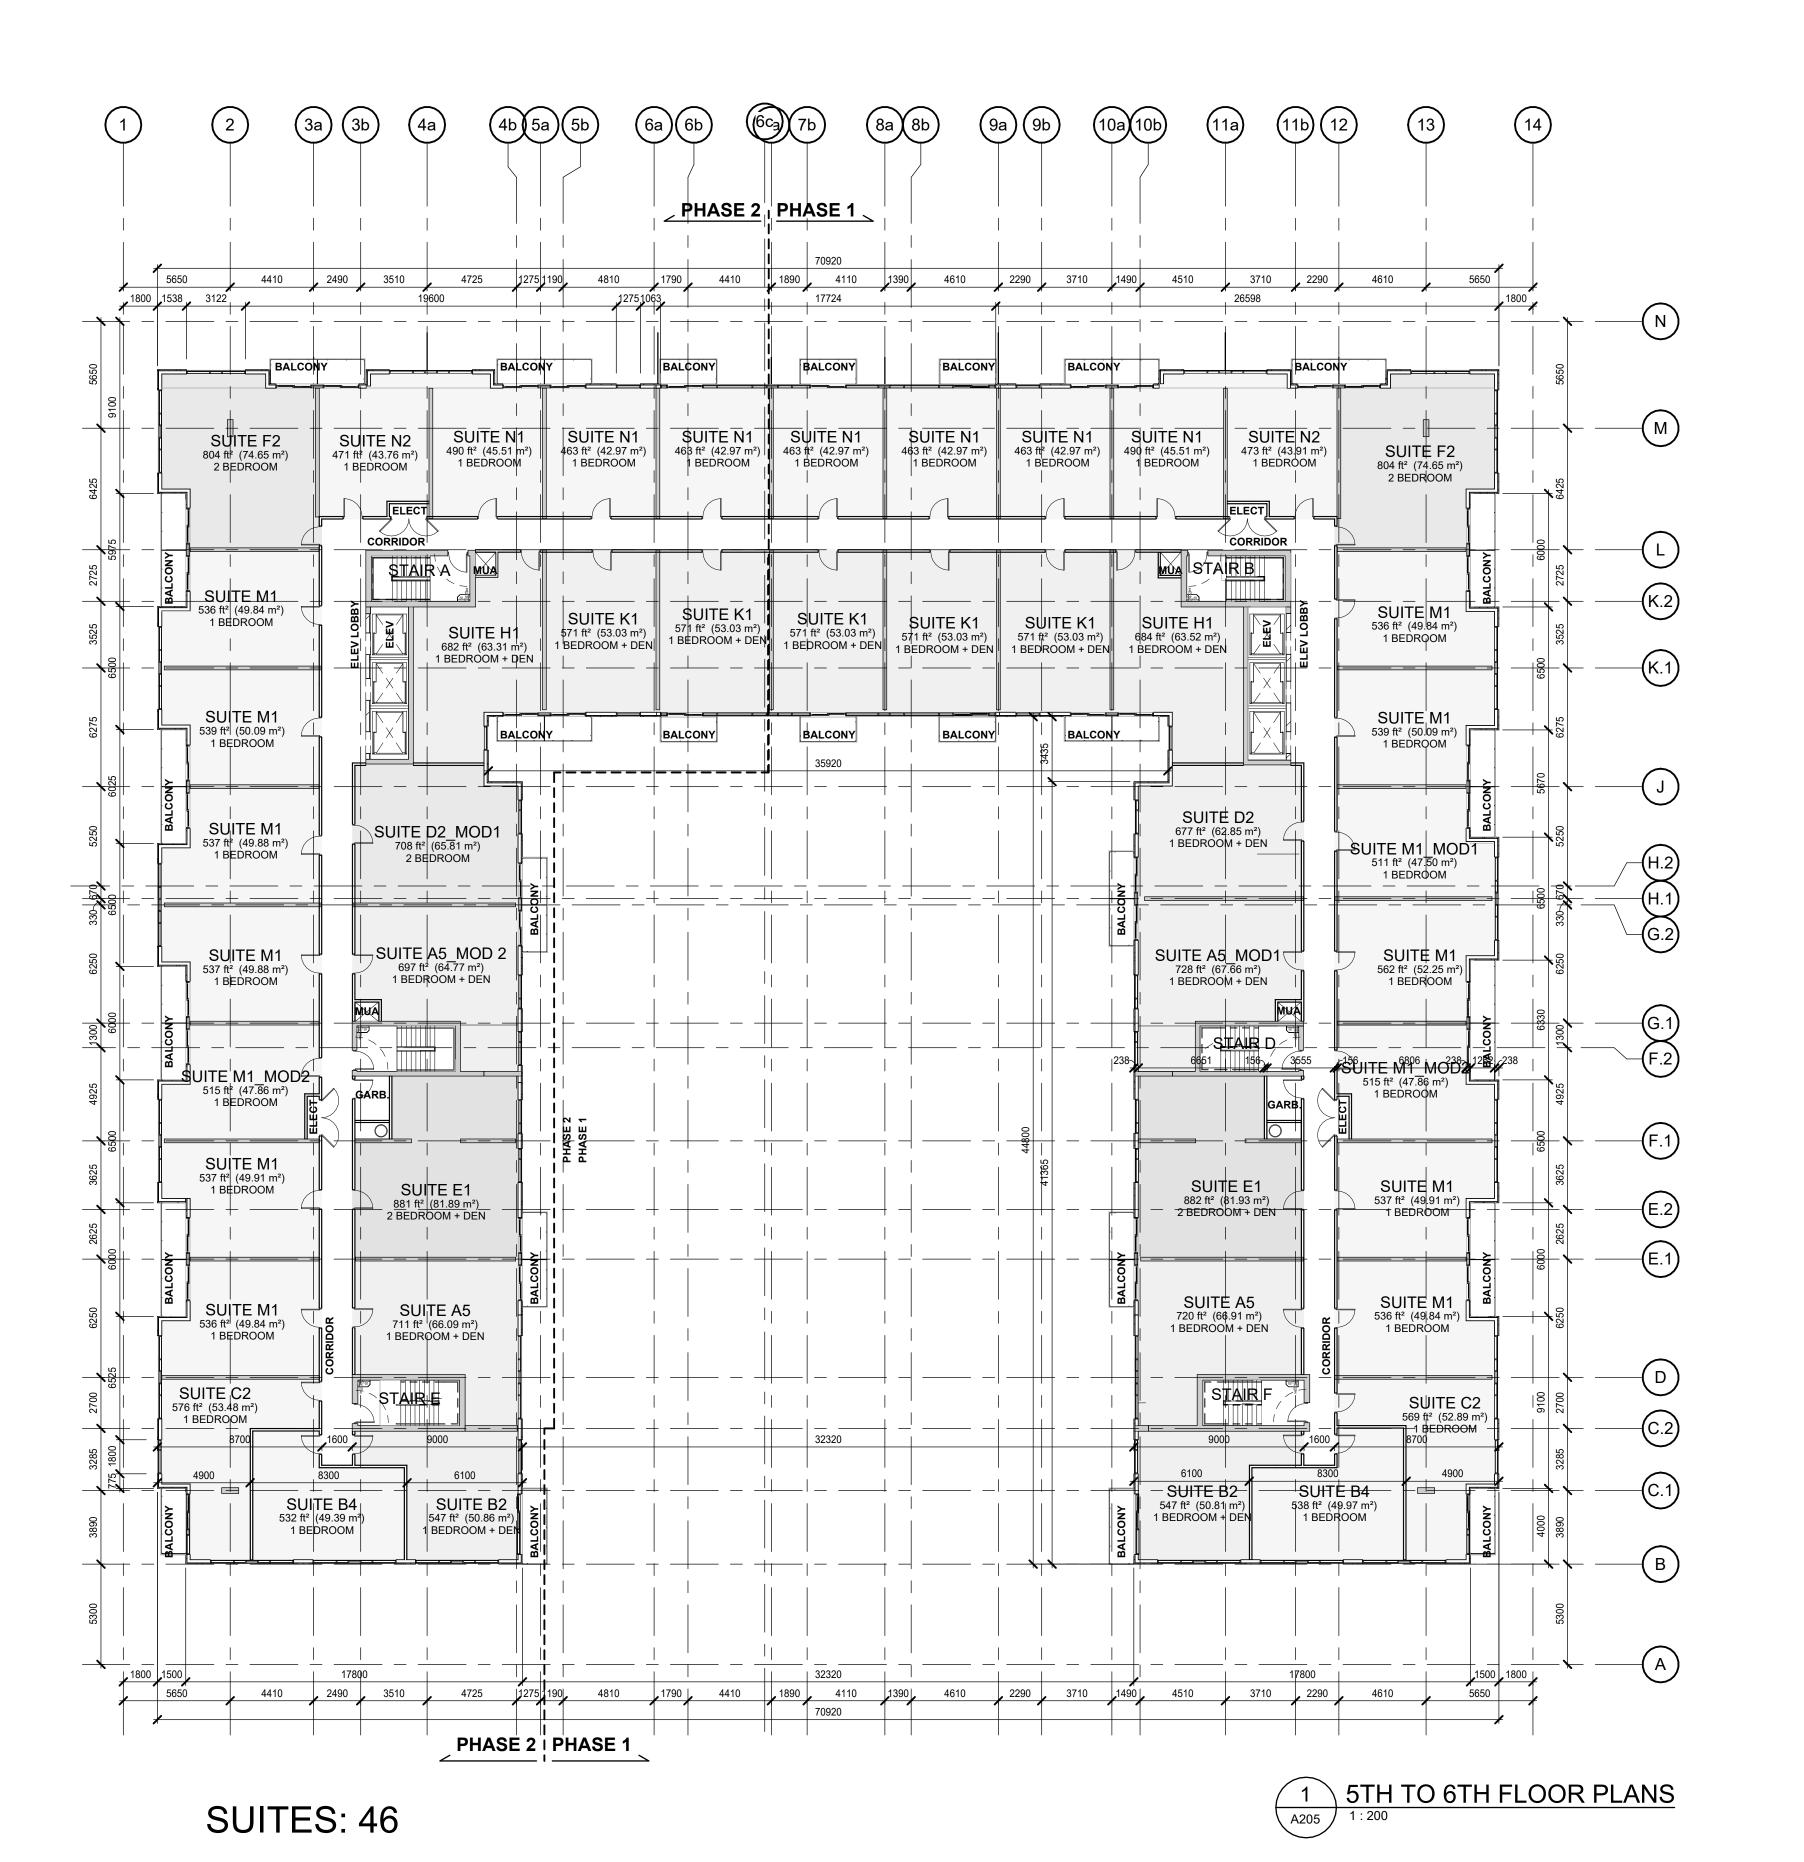

**LEGEND** FIRE SEPARATIONS:  $\,\times\,\,\,\times\,\,\,\times\,\,\,\times\,\,\,$  X  $\,\,\times\,\,$  X  $\,\,\times\,\,$  3/4 HOUR FIRE SEPARATION O O O O 1.0 HOUR FIRE SEPARATION **MANAGEMENT OF THE SEPARATION** □ □ □ □ 2.0 HOUR FIRE SEPARATION REFLECTED CEILINGS: INSULATED BULKHEAD MINIMUM 2100mm A.F.F. SEE A016 - CEILING TYPES TYPICAL GYPSUM BULKHEAD MINIMUM 2100mm A.F.F. SEE A016 - CEILING TYPES **CONSTRUCTION TAGS:** (101) WALL TAGS SEE A015 - WALL TYPES CEILING TAGS SEE A016 - CEILING TYPES ROOM TAGS SEE A900 - ROOM SCHEDULE (101) DOOR TAGS SEE A910 - DOOR SCHEDULE WINDOW TAGS SEE A920 - WINDOW ELEVATIONS LOCKER NUMBERS PARKING \A001/ NUMBERS NOTE: ALL DIMENSIONS SHOWN ON 200 SERIES DRAWINGS ARE TO FINISHED FACE OF GYPSUM BOARD UNLESS NOTED OTHERWISE SUITE COUNT - 5TH + 6TH FLOOR UNIT DESCRIPTION BEDROOM + DEN U/S 5th FLOOR BEDROOM 1 BEDROOM + DEN 2 BEDROOM 5th FLOOR BEDROOM 1 BEDROOM + DEN BEDROOM 6th FLOOR

PHASE 1

1 BEDROOM 1 BEDROOM + DEN 2 BEDROOM

BEDROOM

2 BEDROOM 2 BEDROOM + DEN

6th FLOOR

2 BEDROOM + DEN 5th FLOOR

1 BEDROOM + DEN

TOTAL SUITE COUNT

KEY TO DETAIL LOCATION DETAIL NUMBER DRAWING SHEET NUMBER DRAWING SETS ISSUED o. (DD,MM,YY) VISIONS PER CITY COMMENTS . 11-09-23 KN FORMAL CONSULTATION PA SUBMISSION ALL PREVIOUS ISSUES OF THIS DRAWING ARE SUPERSEDED REVISIONS TO DRAWING No. (DD,MM,YY)

CONTRACTOR MUST CHECK AND VERIFY ALL DIMENSIONS AND JOB CONDITIONS BEFORE PROCEEDING WITH WORK

ALL DRAWINGS MAY BE TO BE SUBJECT TO CHANGE DUE TO COMMENTS FROM MUNICIPAL DEPARTMENTS AND OTHER AGENCIES WITH AUTHOURITY

ARCHITECTS AND MUST BE RETURNED AT THE COMPLETION OF THE WORK

THE CONTRACTOR WORKING FROM DRAWINGS NOT SPECIFICALLY MARKEI "FOR CONSTRUCTION" MUST ASSUME FULL RESPONSIBILITY AND BEAR COS

**BUILDING PERMIT NUMBER:** NOT FOR CONSTRUCTION WITHOUT PERMIT



KNYMH INC 1006 SKYVIEW DRIVE • SUITE 10 BURLINGTON, ONTARIO • L7P 0V T 905.639.6595 F 905.639.0394

www.knymh.com

PROJECT NØRTH

NEODUCHMENT IS

NEOMPLETE AND MAY NOTE

USED FOR REGULATORY

APPROVAL, PERMITOR

CONSTRUCTION TO ARE FO

USE BY CONTAINTS,

info@knymh.com

MIKMADA anesbitt@mikmadahomes.com

388 MAIN ST. E.

388 MAIN STREET EAST MILTON, ONTARIO


5TH TO 6TH FLOOR PLAN

22063 AWING SHEET NUMBER: Author Checker

A205

PLOT DATE: 2024-10-16



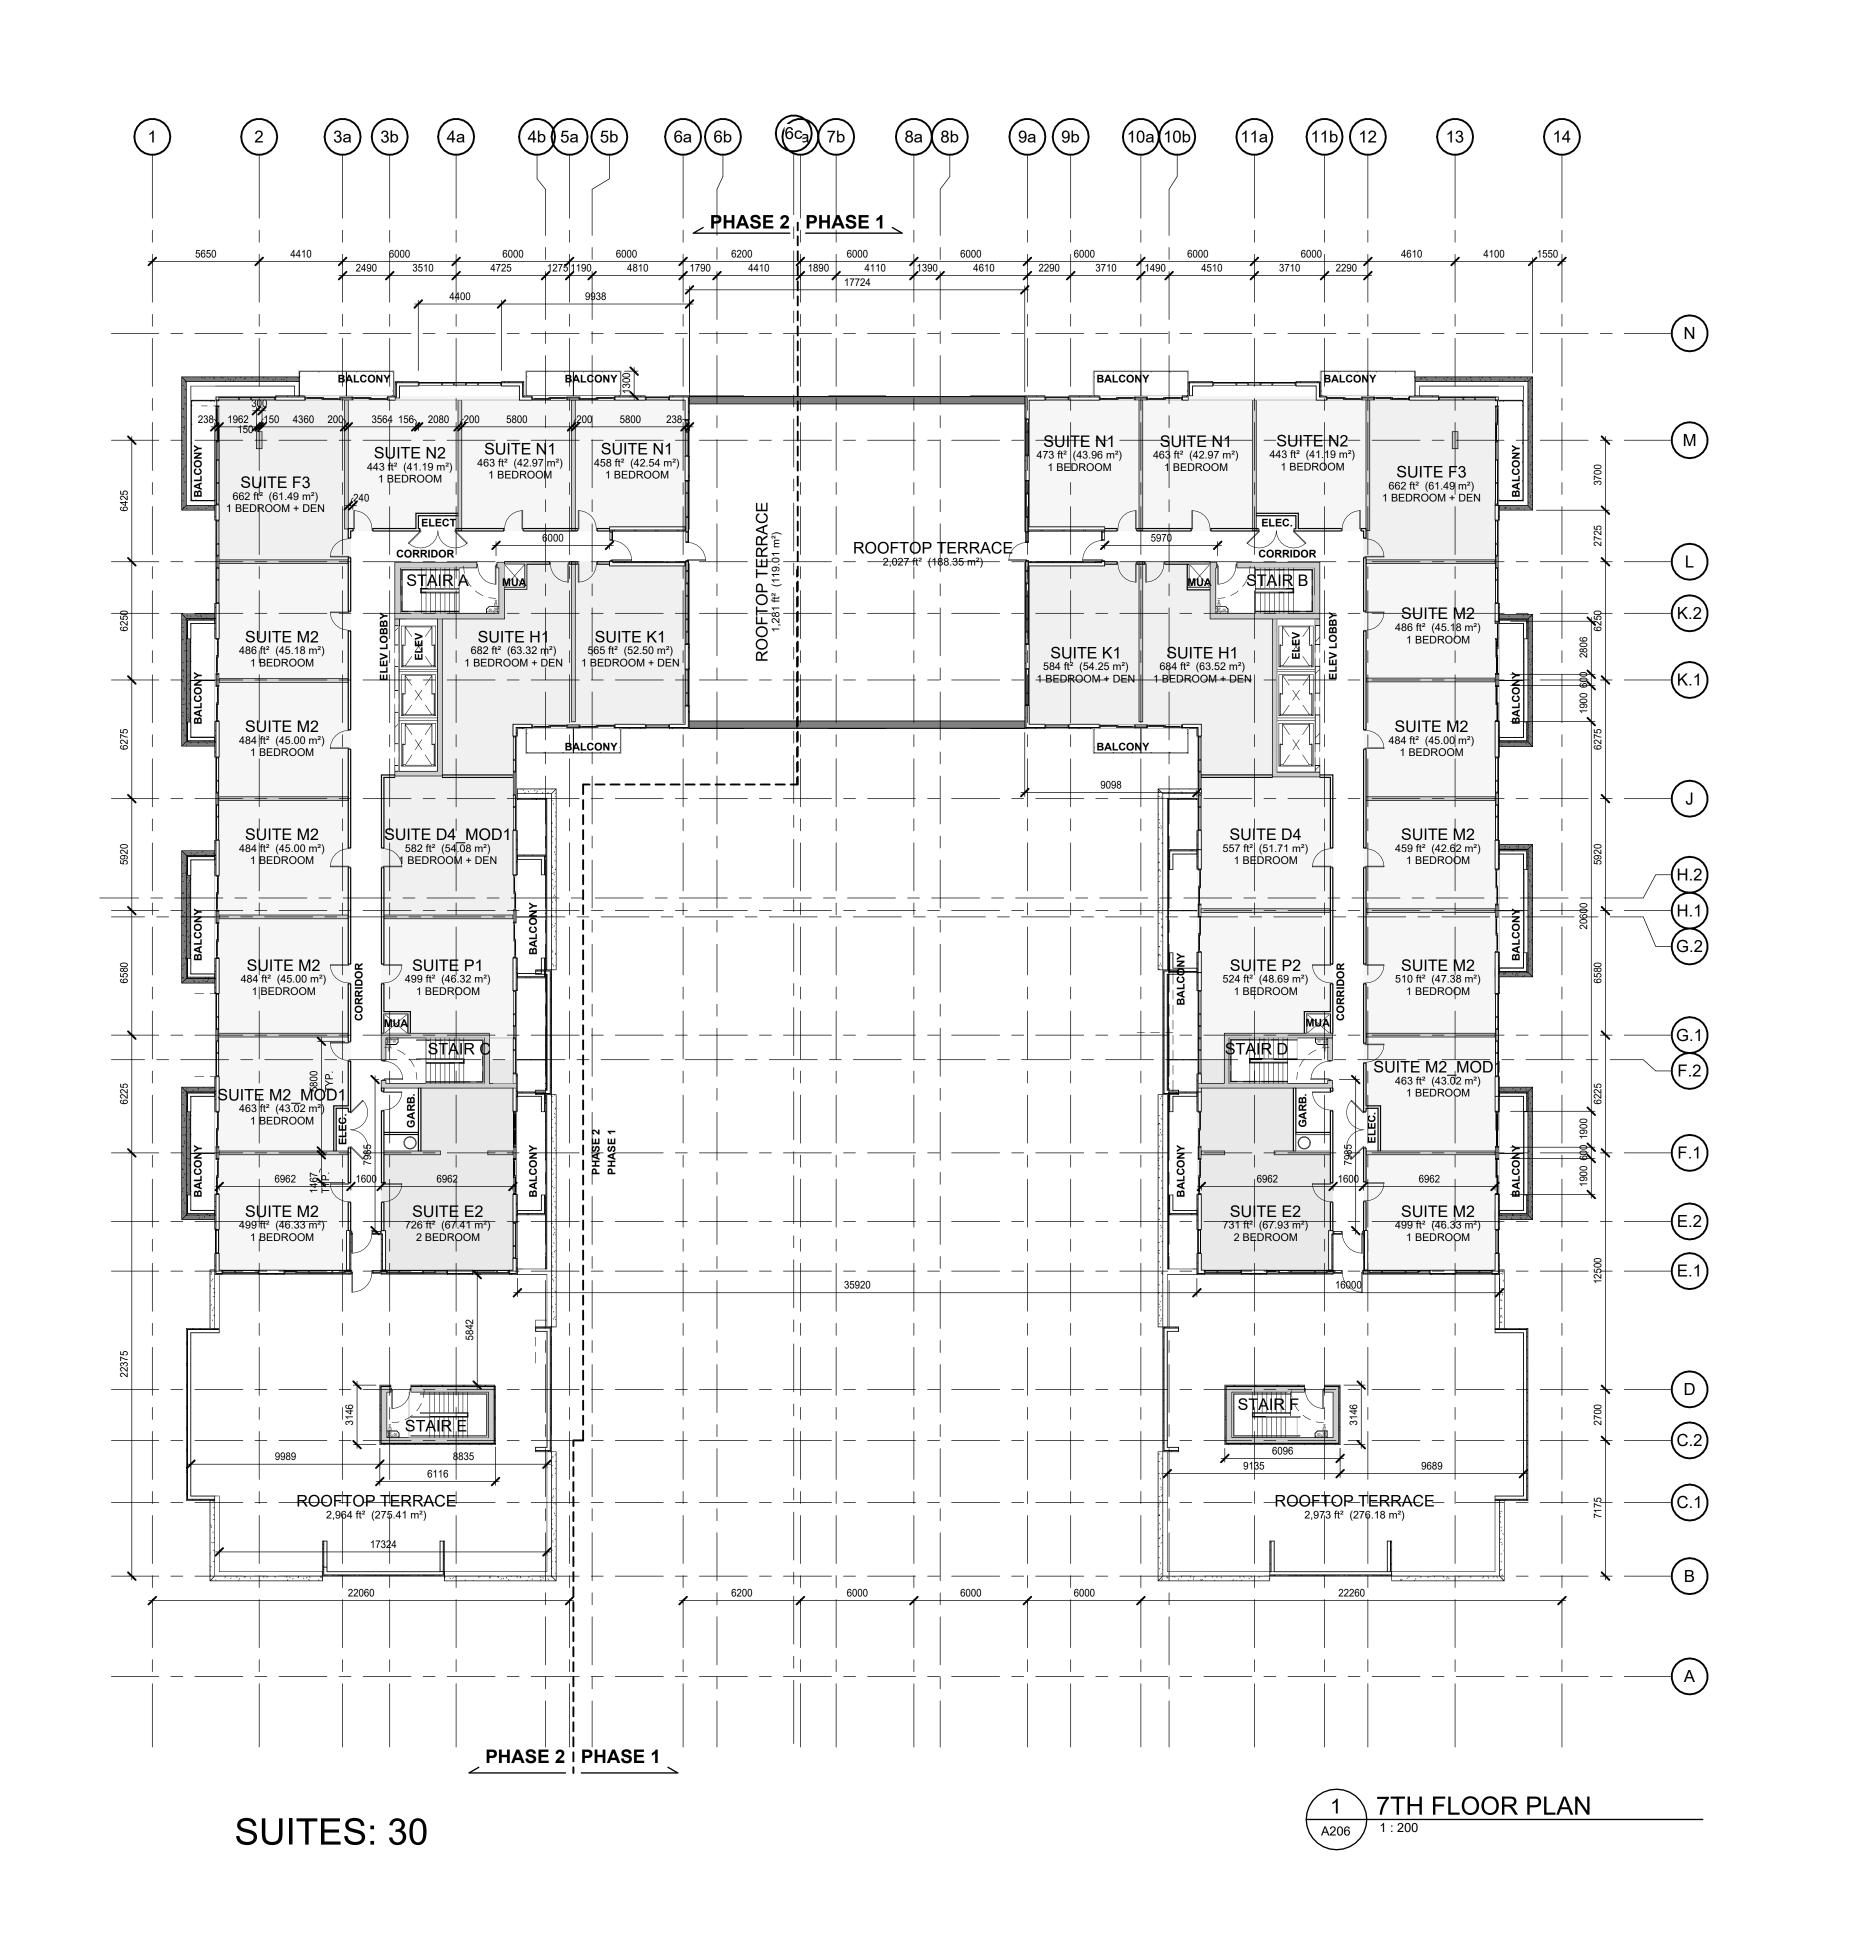

LEGEND FIRE SEPARATIONS:  $\times$   $\times$   $\times$   $\times$   $\times$  3/4 HOUR FIRE SEPARATION O O O O 1.0 HOUR FIRE SEPARATION **MANAGEMENT OF THE SEPARATION** □ □ □ □ 2.0 HOUR FIRE SEPARATION REFLECTED CEILINGS: INSULATED BULKHEAD MINIMUM 2100mm A.F.F. SEE A016 - CEILING TYPES TYPICAL GYPSUM BULKHEAD MINIMUM 2100mm A.F.F. SEE A016 - CEILING TYPES **CONSTRUCTION TAGS:** (101) WALL TAGS SEE A015 - WALL TYPES CEILING TAGS SEE A016 - CEILING TYPES ROOM TAGS SEE A900 - ROOM SCHEDULE 101 DOOR TAGS SEE A910 - DOOR SCHEDULE WINDOW TAGS SEE A920 - WINDOW ELEVATIONS LOCKER NUMBERS PARKING \A001/ NUMBERS

SUITE COUNT - 7TH FLOOR		
UNIT DESCRIPTION	TOTAL	
BEDROOM	20	
BEDROOM + DEN	1	
BEDROOM	1	
PHASE 1	22	
BEDROOM	1	
BEDROOM + DEN	6	
PHASE 2	7	
BEDROOM	1	
Phase 2	1	
SUITE COUNT	30	


NOTE: ALL DIMENSIONS SHOWN ON 200 SERIES DRAWINGS ARE TO

FINISHED FACE OF GYPSUM BOARD UNLESS NOTED OTHERWISE


CONTRACTOR MUST CHECK AND VERIFY ALL DIMENSIONS AND JOB CONDITIONS BEFORE PROCEEDING WITH WORK ALL DRAWINGS MAY BE TO BE SUBJECT TO CHANGE DUE TO COMMENTS FROM MUNICIPAL DEPARTMENTS AND OTHER AGENCIES WITH AUTHOURITY ALL DRAWINGS AND SPECIFICATIONS ARE THE PROPERTY OF THE ARCHITECTS AND MUST BE RETURNED AT THE COMPLETION OF THE WORK THE CONTRACTOR WORKING FROM DRAWINGS NOT SPECIFICALLY MARKED "FOR CONSTRUCTION" MUST ASSUME FULL RESPONSIBILITY AND BEAR COST

KEY TO DETAIL LOCATION DETAIL NUMBER NO. DRAWING SHEET NUMBER

		DATE	
DRAWING SETS ISSUED	No.	(DD,MM,YY)	BY
REVISIONS PER CITY COMMENTS	1.	11 - 09 - 23	KNYMH
PHASED CONCEPT	2.	20 - 09 - 23	KNYMH
FORMAL CONSULTATION	3.	12 - 06 - 24	KNYMH
SPA SUBMISSION	4.	25 - 02 - 25	KNYMH
ALL PREVIOUS ISSUES OF THIS DRA	AWING	ARE SUPERSE	DED

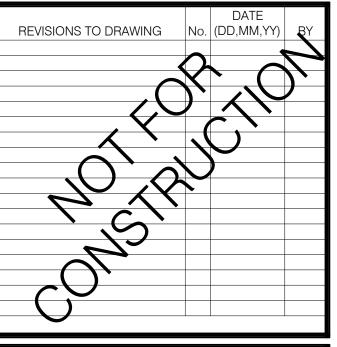


**BUILDING PERMIT NUMBER:** NOT FOR CONSTRUCTION WITHOUT PERMIT

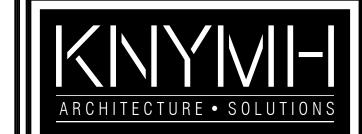

KNYMH INC 1006 SKYVIEW DRIVE • SUITE 10 BURLINGTON, ONTARIO • L7P 0V1 T 905.639.6595 F 905.639.0394

info@knymh.com

www.knymh.com

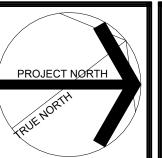



388 MAIN ST. E.

388 MAIN STREET EAST MILTON, ONTARIO


7TH FLOOR PLAN

2024-10-16

PLOT DATE:

22063 Author Checker

A206

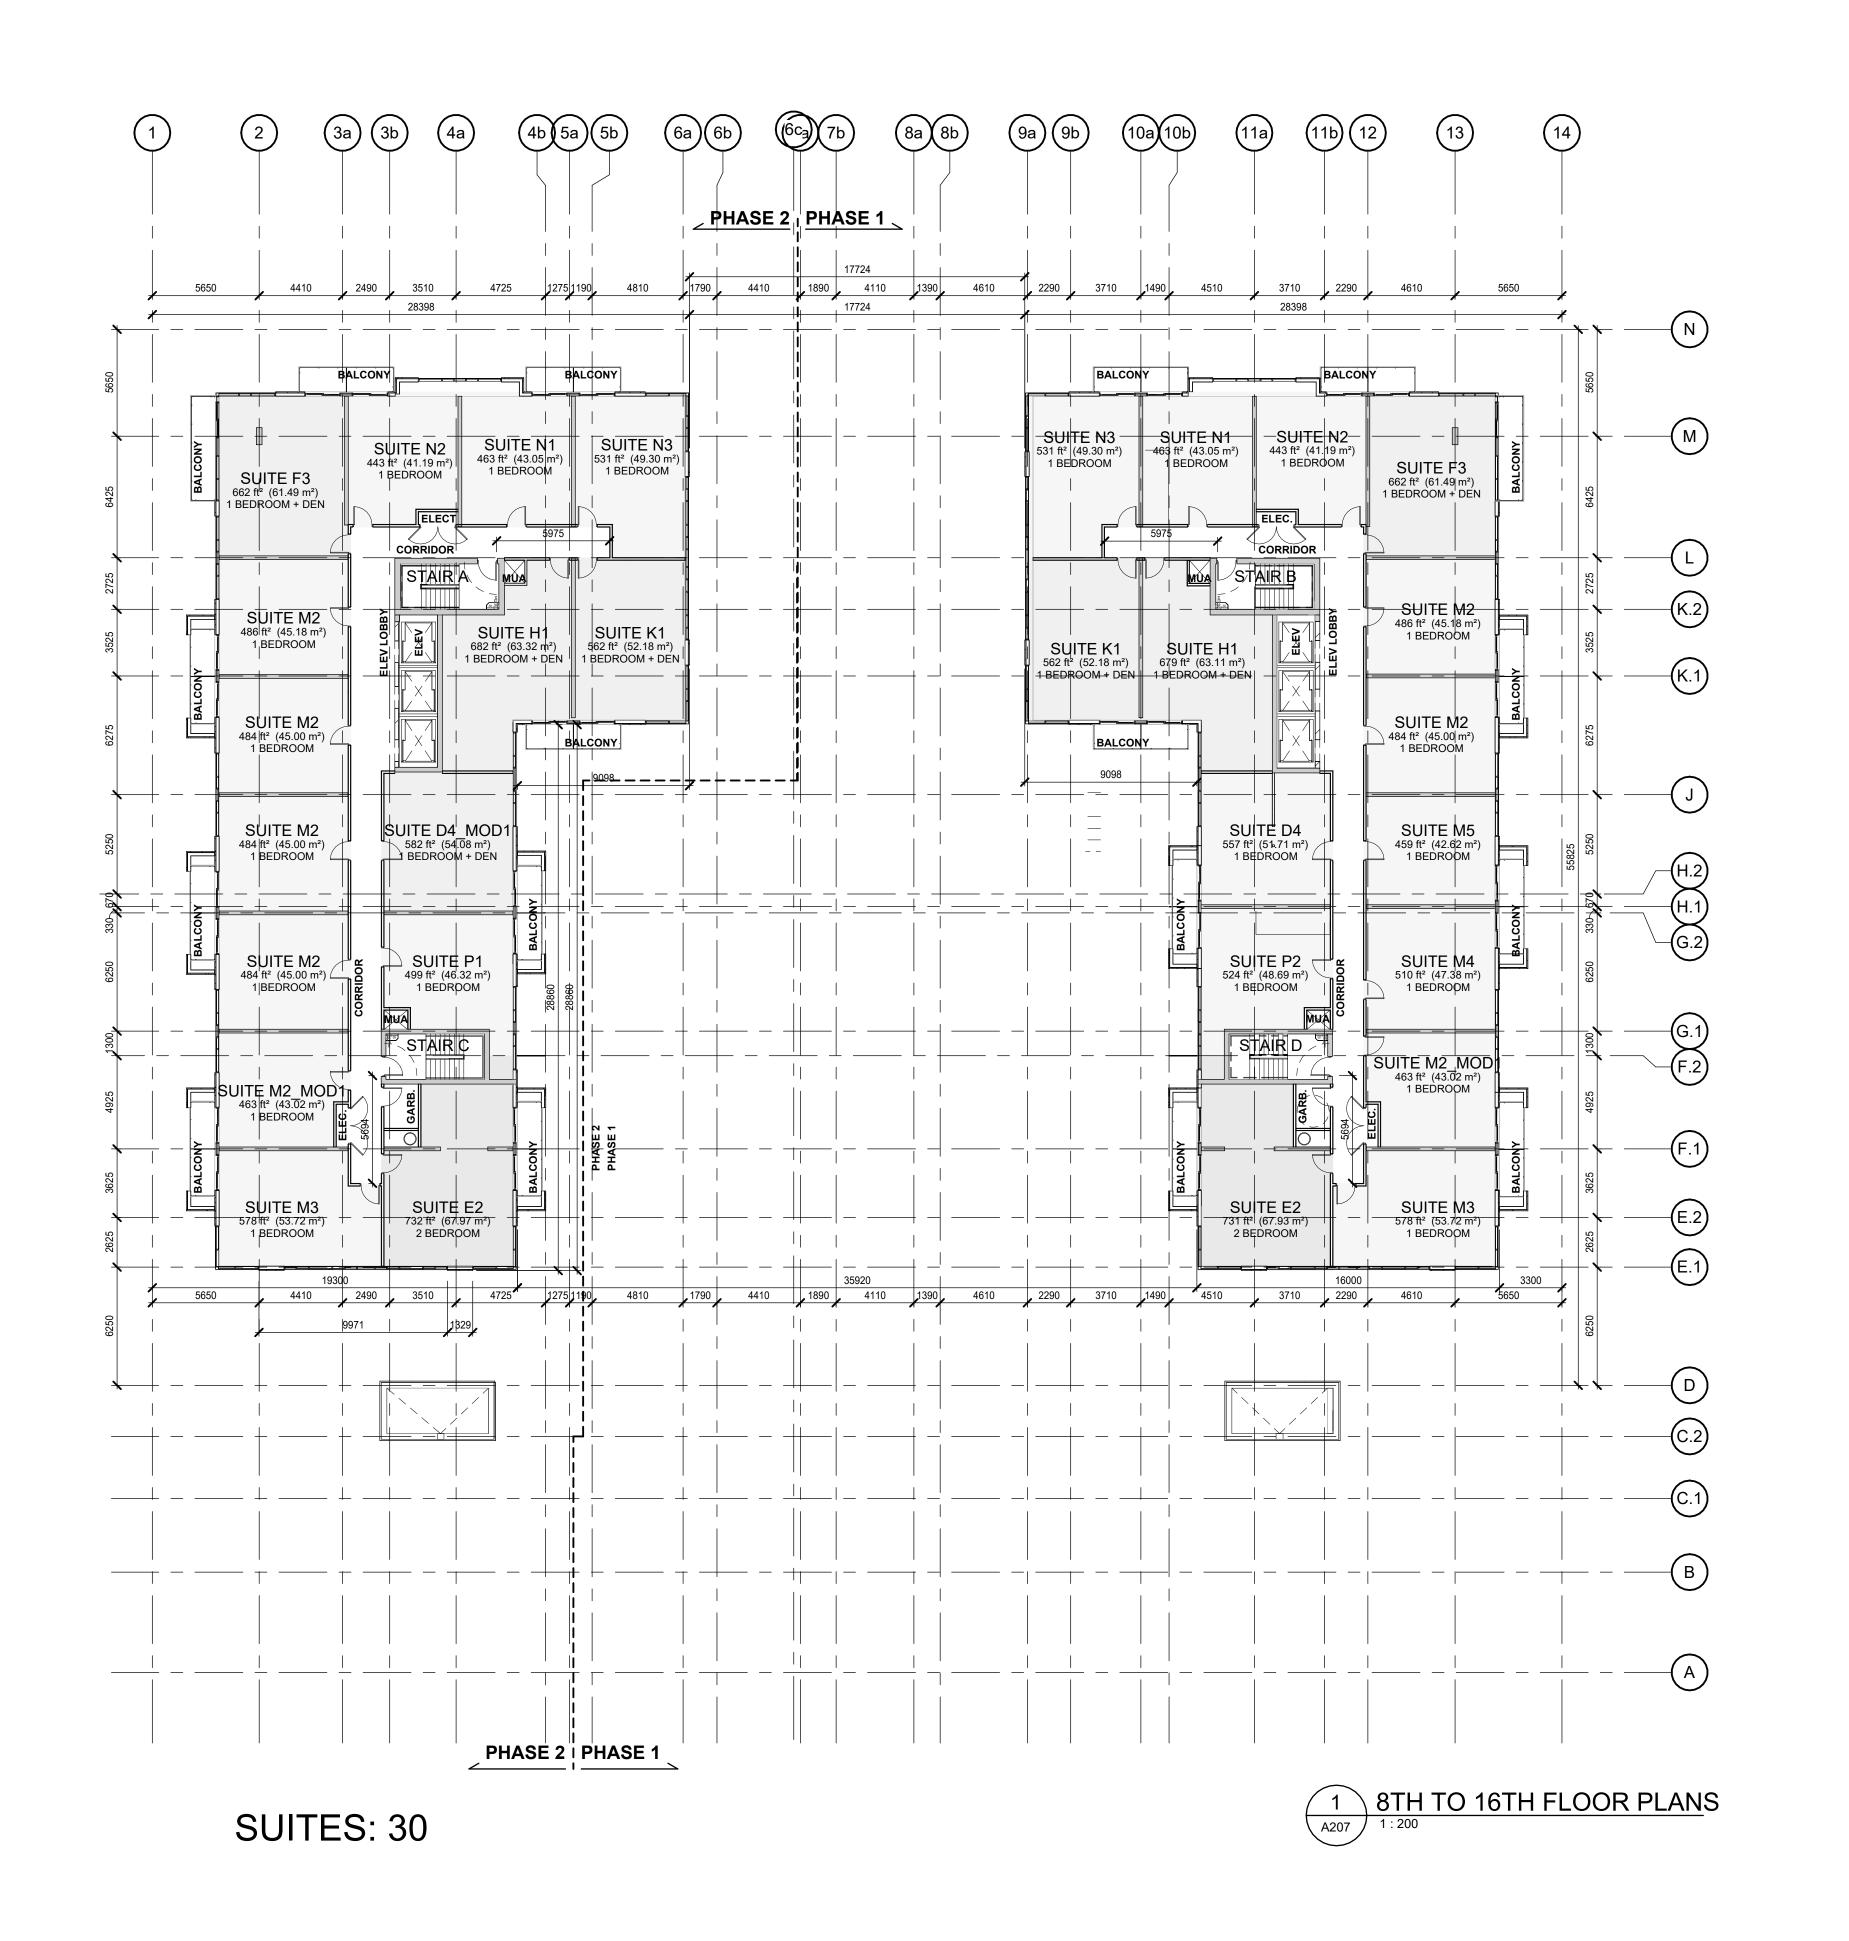

LEGEND

FIRE SEPARATIONS:

X X X X X 3/4 HOUR FIRE SEPARATION

O O O O O 1.0 HOUR FIRE SEPARATION

REFLECTED CEILINGS:

TYPICAL GYPSUM BULKHEAD
MINIMUM 2100mm A.F.F.
SEE A016 - CEILING TYPES
Coordinate ceilings in common areas w/ Interior
dwgs.
INSULATED BULKHEAD
MINIMUM 2100mm A.F.F.
SEE A016 - CEILING TYPES
TYPICAL GYPSUM BULKHEAD

CONSTRUCTION TAGS:

(101) WALL TAGS SEE A015 - WALL TYPES

CEILING TAGS SEE A016 - CEILING TYPES

101 ROOM TAGS SEE A900 - ROOM SCHEDULE

MINIMUM 2100mm A.F.F. SEE A016 - CEILING TYPES

101 DOOR TAGS SEE A910 - DOOR SCHEDULE

1i WINDOW TAGS SEE A920 - WINDOW ELEVATIONS

A001 PARKING NUMBERS

NOTE: ALL DIMENSIONS SHOWN ON 200 SERIES DRAWINGS ARE TO FINISHED FACE OF GYPSUM BOARD UNLESS NOTED OTHERWISE

LINIT DESCRIPTION	TOTAL
UNIT DESCRIPTION	TOTAL
1 BEDROOM	18
1 BEDROOM + DEN	2
2 BEDROOM	1
PHASE 1	21
1 BEDROOM	2
1 BEDROOM + DEN	5
PHASE 2	7
1 BEDROOM	1
2 BEDROOM	1
Phase 2	2
TYP. SUITE COUNT FOR 8TH TO 16TH FLOORS	30

SUITE SUMMARY 8TH - 16TH FLR		
UNIT DESCRIPTION	TOTAL	
1 BEDROOM	162	
1 BEDROOM + DEN	10	
2 BEDROOM	9	
PHASE 1	181	
1 BEDROOM	18	
1 BEDROOM + DEN	53	
PHASE 2	71	
1 BEDROOM	9	
2 BEDROOM	9	
Phase 2	18	
TOTAL SLITE COLINT 8TH TO 16TH FLOORS	270	

CONTRACTOR MUST CHECK AND VERIFY ALL DIMENSIONS AND JOB CONDITIONS BEFORE PROCEEDING WITH WORK


ALL DRAWINGS MAY BE TO BE SUBJECT TO CHANGE DUE TO COMMENTS FROM MUNICIPAL DEPARTMENTS AND OTHER AGENCIES WITH AUTHOURITY ALL DRAWINGS AND SPECIFICATIONS ARE THE PROPERTY OF THE

ALL DRAWINGS AND SPECIFICATIONS ARE THE PROPERTY OF THE ARCHITECTS AND MUST BE RETURNED AT THE COMPLETION OF THE WORK THE CONTRACTOR WORKING FROM DRAWINGS NOT SPECIFICALLY MARKED "FOR CONSTRUCTION" MUST ASSUME FULL RESPONSIBILITY AND BEAR COST FOR ANY CORPECTIONS OF DRAWINGS PECULIFING FROM A USE OF DRAWINGS PECULIFING FROM A USE OF THE PROPERTY OF


KEY TO DETAIL LOCATION

NO. DETAIL NUMBER
NO. DRAWING SHEET NUMBER

		DATE	
DRAWING SETS ISSUED	No.	(DD,MM,YY)	BY
REVISIONS PER CITY COMMENTS	1.	11 - 09 - 23	KNYMI
PHASED CONCEPT	2.	20 - 09 - 23	KNYMI
FORMAL CONSULTATION	3.	12 - 06 - 24	KNYMI
SPA SUBMISSION	4.	25 - 02 - 25	KNYMI
ALL PREVIOUS ISSUES OF THIS DRA	WING	ARE SUPERSE	DED

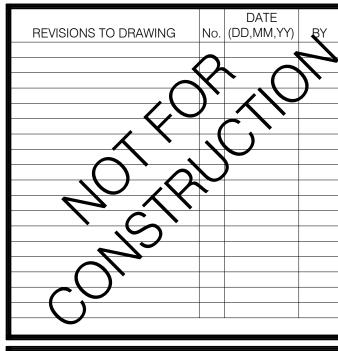


BUILDING PERMIT NUMBER:
NOT FOR CONSTRUCTION WITHOUT PERMIT

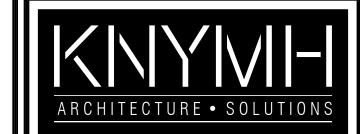

KNYMH INC 1006 SKYVIEW DRIVE • SUITE 10: BURLINGTON, ONTARIO • L7P 0V: T 905.639.6599 F 905.639.0394

info@knymh.com

www.knymh.com

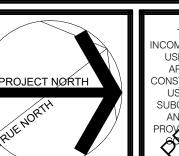

AND CONTRACTORS TO PROVINCTULE IN INPUT TO A POINATION OF THIS DOCUMENT.

Victoria Park Village



anesbitt@mikmadahomes.com

388 MAIN ST. E.

388 MAIN STREET EAST MILTON, ONTARIO

DRAWING SHEET TITLE

8TH TO 16TH FLOOR PLAN

DRAWING SCALE:

As indicated


2024-10-16

22063

DRAWN BY: CHECKED BY: DRAWING SHEET NUMBER Author Checker

AWING VERSION:

A207

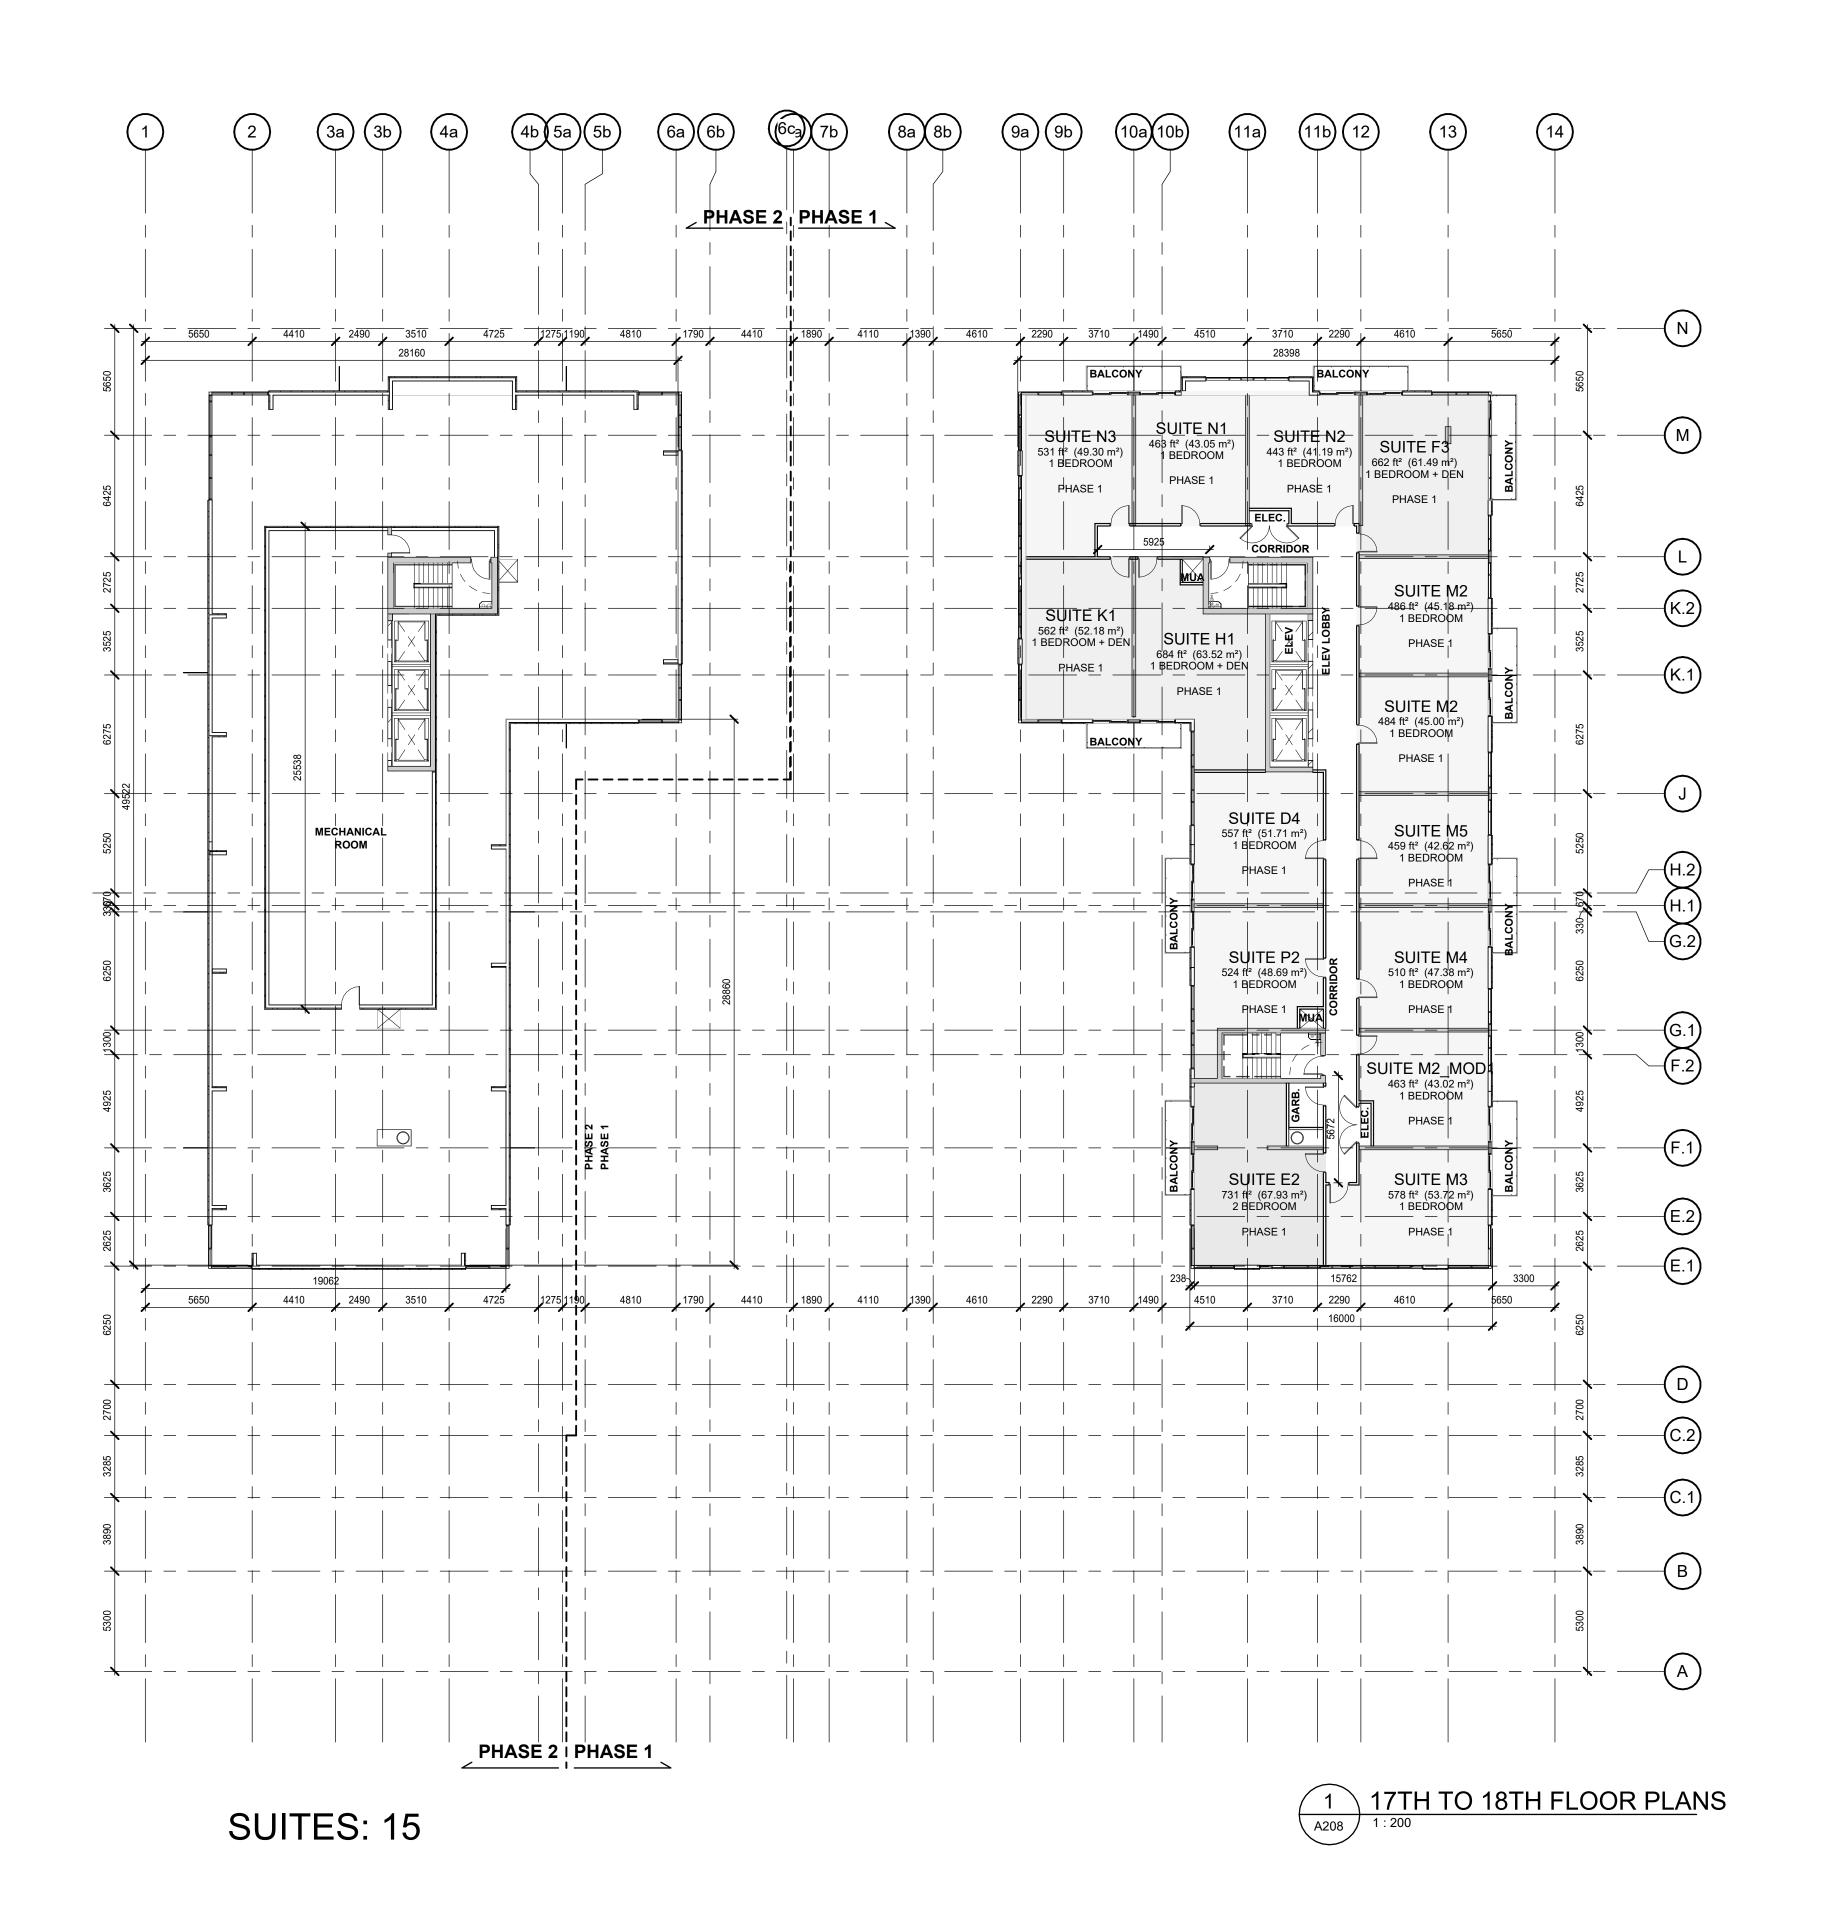

LEGEND FIRE SEPARATIONS:  $\times$   $\times$   $\times$   $\times$   $\times$  3/4 HOUR FIRE SEPARATION O O O O 1.0 HOUR FIRE SEPARATION MWWWWW 1.5 HOUR FIRE SEPARATION □ □ □ □ 2.0 HOUR FIRE SEPARATION REFLECTED CEILINGS: INSULATED BULKHEAD MINIMUM 2100mm A.F.F. SEE A016 - CEILING TYPES TYPICAL GYPSUM BULKHEAD MINIMUM 2100mm A.F.F. SEE A016 - CEILING TYPES **CONSTRUCTION TAGS:** (101) WALL TAGS SEE A015 - WALL TYPES CEILING TAGS SEE A016 - CEILING TYPES ROOM TAGS SEE A900 - ROOM SCHEDULE 101 DOOR TAGS SEE A910 - DOOR SCHEDULE WINDOW TAGS SEE A920 - WINDOW ELEVATIONS NUMBERS PARKING NUMBERS NOTE: ALL DIMENSIONS SHOWN ON 200 SERIES DRAWINGS ARE TO FINISHED FACE OF GYPSUM BOARD UNLESS NOTED OTHERWISE

UNIT DESCRIPTION	TOTAL
1 BEDROOM	11
1 BEDROOM + DEN	1
2 BEDROOM	1
17th FLOOR (1)	13
1 BEDROOM	11
1 BEDROOM + DEN	1
2 BEDROOM	1
18th FLOOR (1)	13
PHASE 1	26
1 BEDROOM + DEN	2
17th FLOOR (1)	2
1 BEDROOM + DEN	2
18th FLOOR (1)	2
PHASE 2	4
SUITE COUNT 17TH + 18TH FLOOR	30

CONTRACTOR MUST CHECK AND VERIFY ALL DIMENSIONS AND JOB CONDITIONS BEFORE PROCEEDING WITH WORK

ALL DRAWINGS MAY BE TO BE SUBJECT TO CHANGE DUE TO COMMENTS FROM MUNICIPAL DEPARTMENTS AND OTHER AGENCIES WITH AUTHOURITY

ALL DRAWINGS AND SPECIFICATIONS ARE THE PROPERTY OF THE ARCHITECTS AND MUST BE RETURNED AT THE COMPLETION OF THE WORK


THE CONTRACTOR WORKING FROM DRAWINGS NOT SPECIFICALLY MARKED "FOR CONSTRUCTION" MUST ASSUME FULL RESPONSIBILITY AND BEAR COST FOR ANY CORRECTIONS OR DAMAGES RESULTING FROM HIS OR HER WORK

KEY TO DETAIL LOCATION

No. DETAIL NUMBER

No. DRAWING SHEET NUMBER

		DATE	
DRAWING SETS ISSUED	No.	(DD,MM,YY)	B)
REVISIONS PER CITY COMMENTS	1.	11 - 09 - 23	KNYI
PHASED CONCEPT	2.	20 - 09 - 23	KNYI
FORMAL CONSULTATION	3.	12 - 06 - 24	KNY
SPA SUBMISSION	4.	25 - 02 - 25	KNYI
ALL PREVIOUS ISSUES OF THIS DRA	AWING	ARE SUPERSE	DED

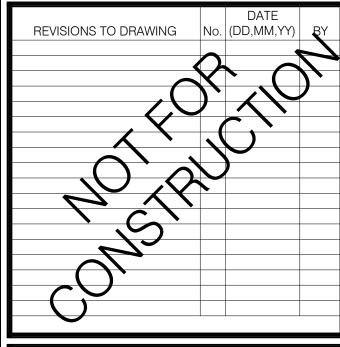


BUILDING PERMIT NUMBER:

NOT FOR CONSTRUCTION WITHOUT PERMIT



KNYMH INC. 1006 SKYVIEW DRIVE • SUITE 101 BURLINGTON, ONTARIO • L7P 0V1 T 905.639.6595 F 905.639.0394

www.knymh.com

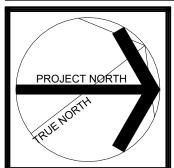

THIS DOCUMENT IS NCOMPLETE AND MAY NOT BE USED FOR REGULATORY APPROVAL, PERMIT OR CONSTRUCTION OF THE STATE FOR USE BY CONSULTANTS, SUBCONSULTANTS, OWNER AND CONTRACTORS TO PROVINCTURE INPUT TO THE CONTRACTOR OF THIS DOCUMENT.

info@knymh.com



c/o Adam Nesbit (905) 336-7335 x anesbitt@mikmadahomes.com

388 MAIN ST. E.

388 MAIN STREET EAST MILTON, ONTARIO

DRAWING SHEET TITL

17TH TO 18TH FLOOR PLAN

DRAWING SCALE:
As indicated


2024-10-16

DRAWN BY: CHECKED BY: DRAWING SHEET


Author Checker

A208

22063

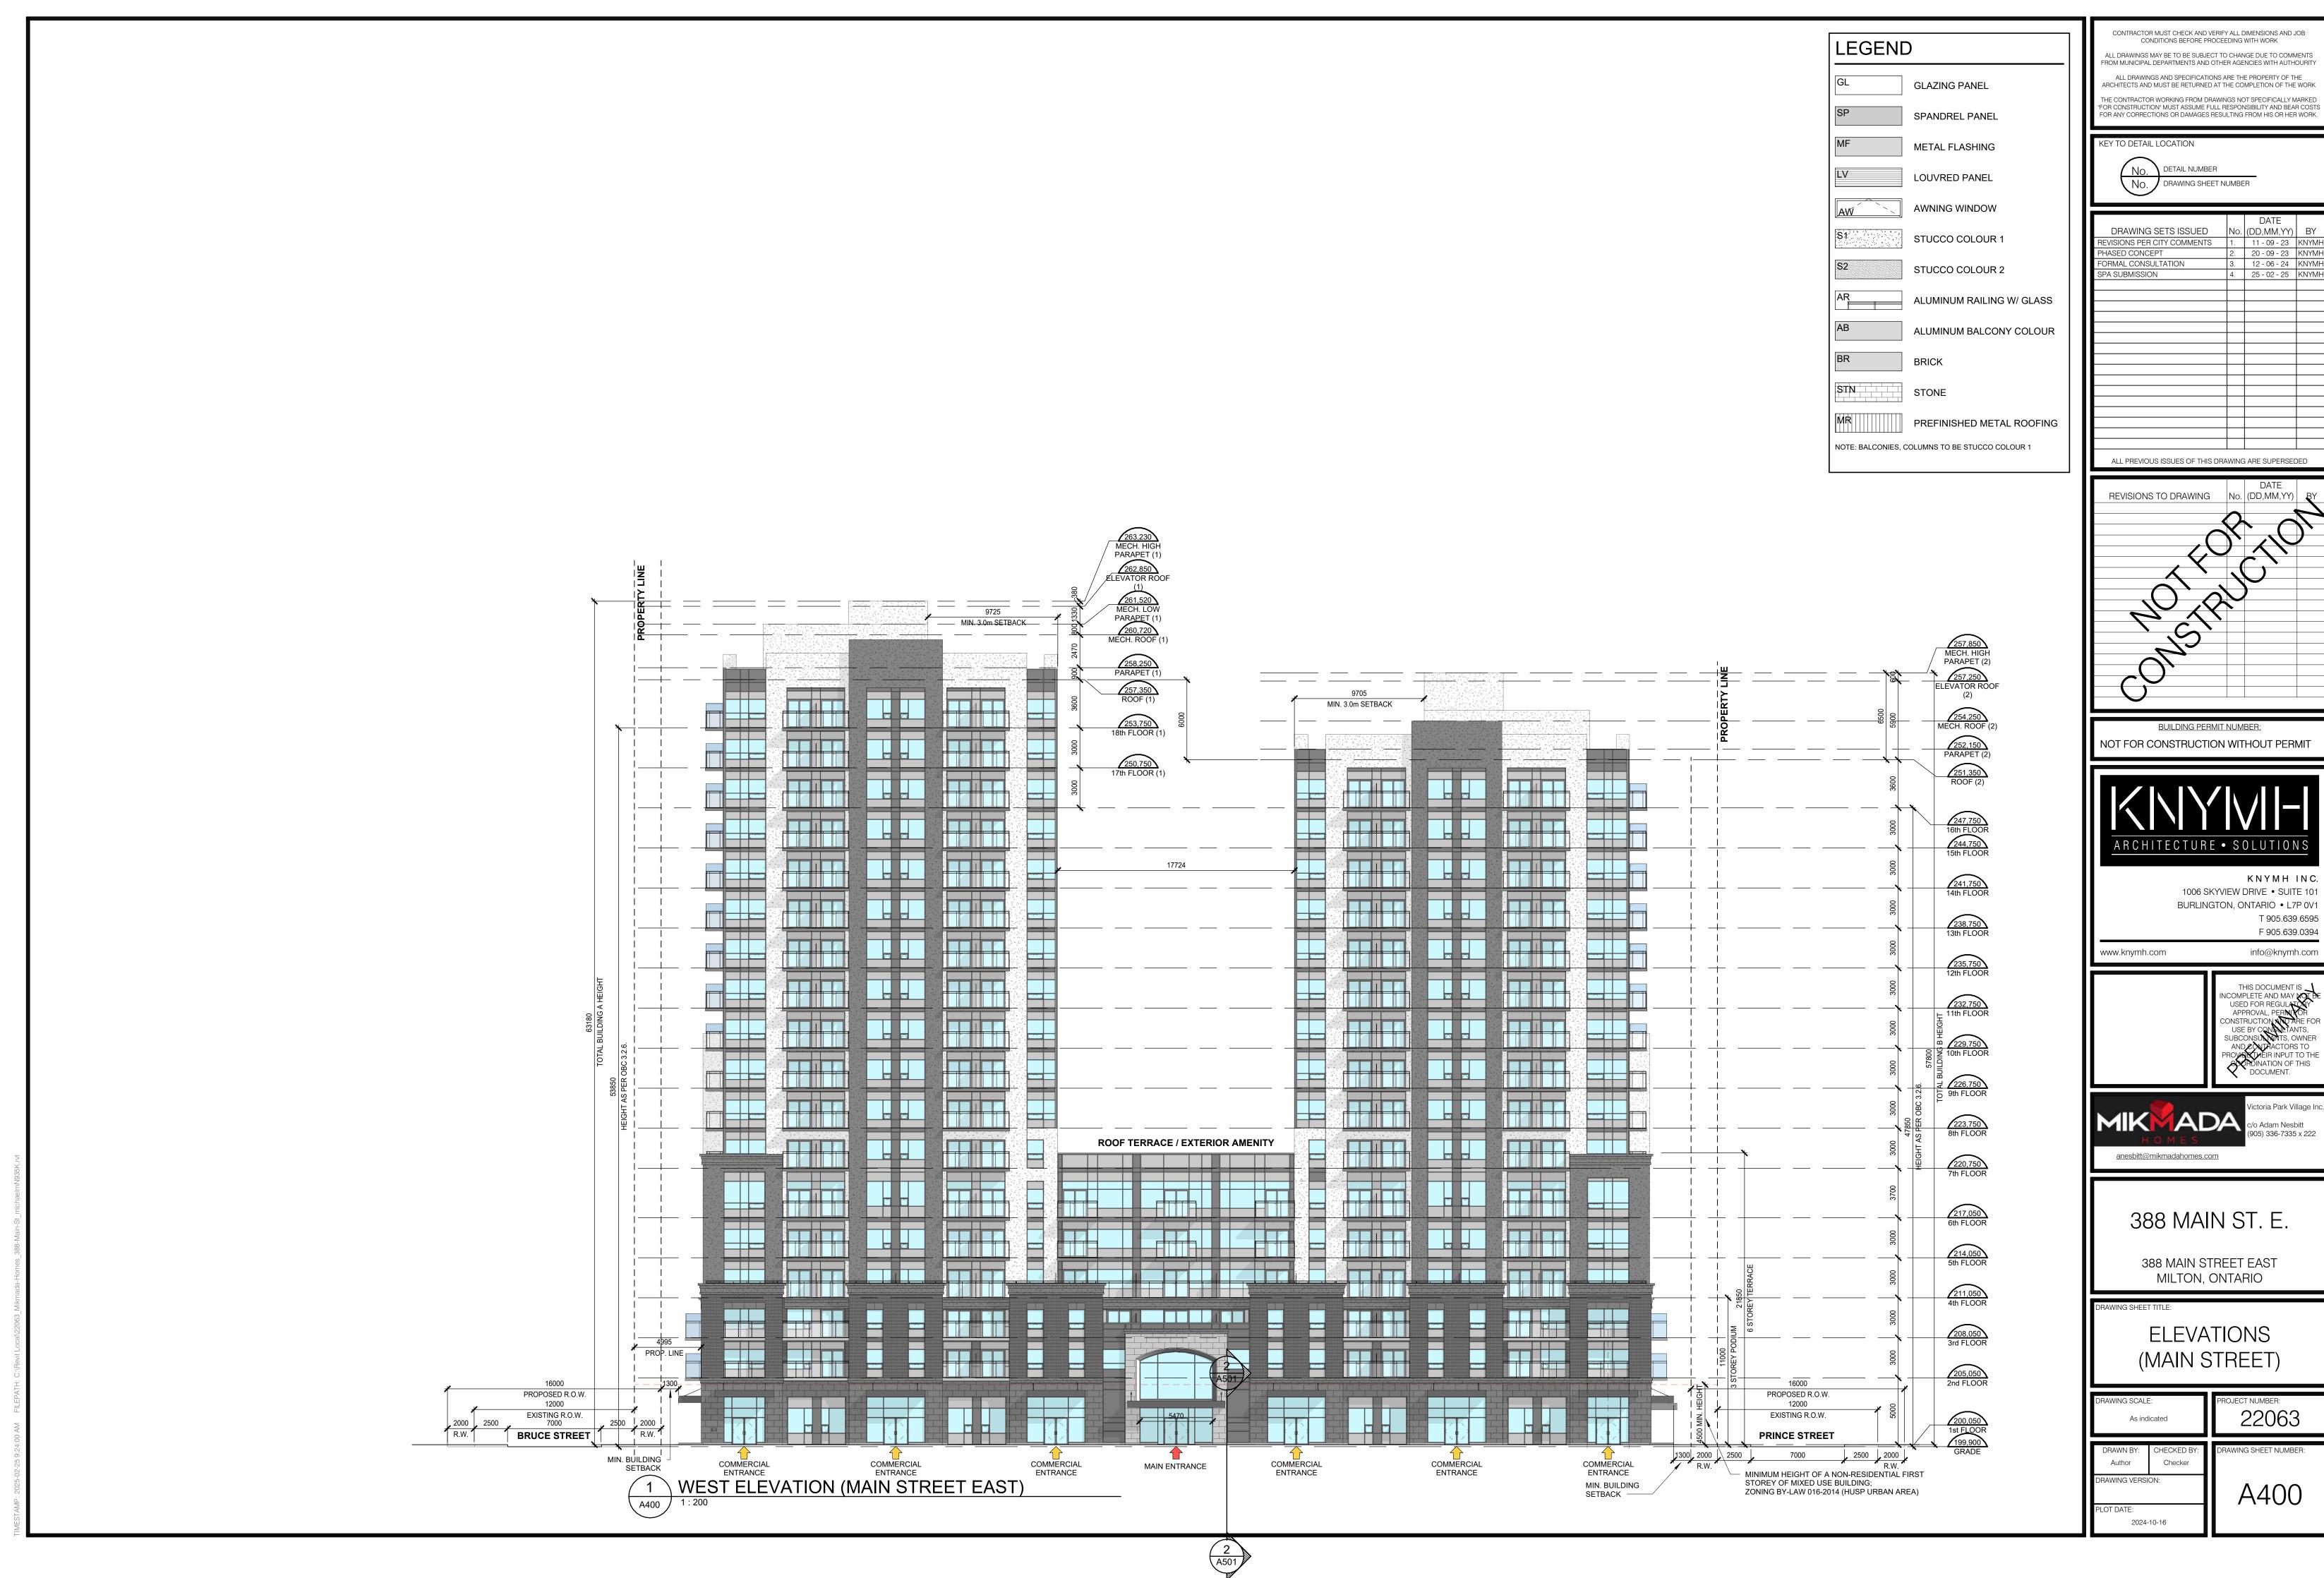

		DATE	
DRAWING SETS ISSUED	No.	(DD,MM,YY)	BY
REVISIONS PER CITY COMMENTS	1.	11 - 09 - 23	KNYMH
PHASED CONCEPT	2.	20 - 09 - 23	KNYMH
FORMAL CONSULTATION	3.	12 - 06 - 24	KNYMH
SPA SUBMISSION	4.	25 - 02 - 25	KNYMH
ALL PREVIOUS ISSUES OF THIS DRA	WING	ARE SUPERSE	)FD

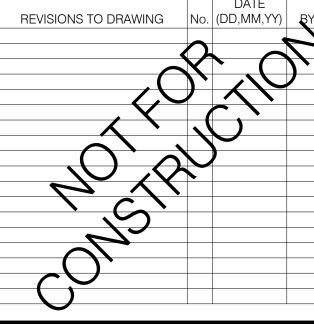






FROM MUNICIPAL DEPARTMENTS AND OTHER AGENCIES WITH AUTHOURITY





LL DRAWINGS MAY BE TO BE SUBJECT TO CHANGE DUE TO COMMENTS FROM MUNICIPAL DEPARTMENTS AND OTHER AGENCIES WITH AUTHOURITY ARCHITECTS AND MUST BE RETURNED AT THE COMPLETION OF THE WORK

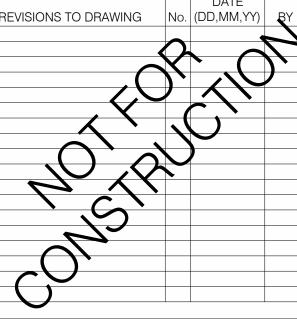










		DATE		
DRAWING SETS ISSUED	No.	(DD,MM,YY)	BY	
REVISIONS PER CITY COMMENTS	1.	11 - 09 - 23	KNYMH	
PHASED CONCEPT	2.	20 - 09 - 23	KNYMH	
FORMAL CONSULTATION	3.	12 - 06 - 24	KNYMH	
SPA SUBMISSION	4.	25 - 02 - 25	KNYMH	
ALL PREVIOUS ISSUES OF THIS DRAWING ARE SUPERSEDED				

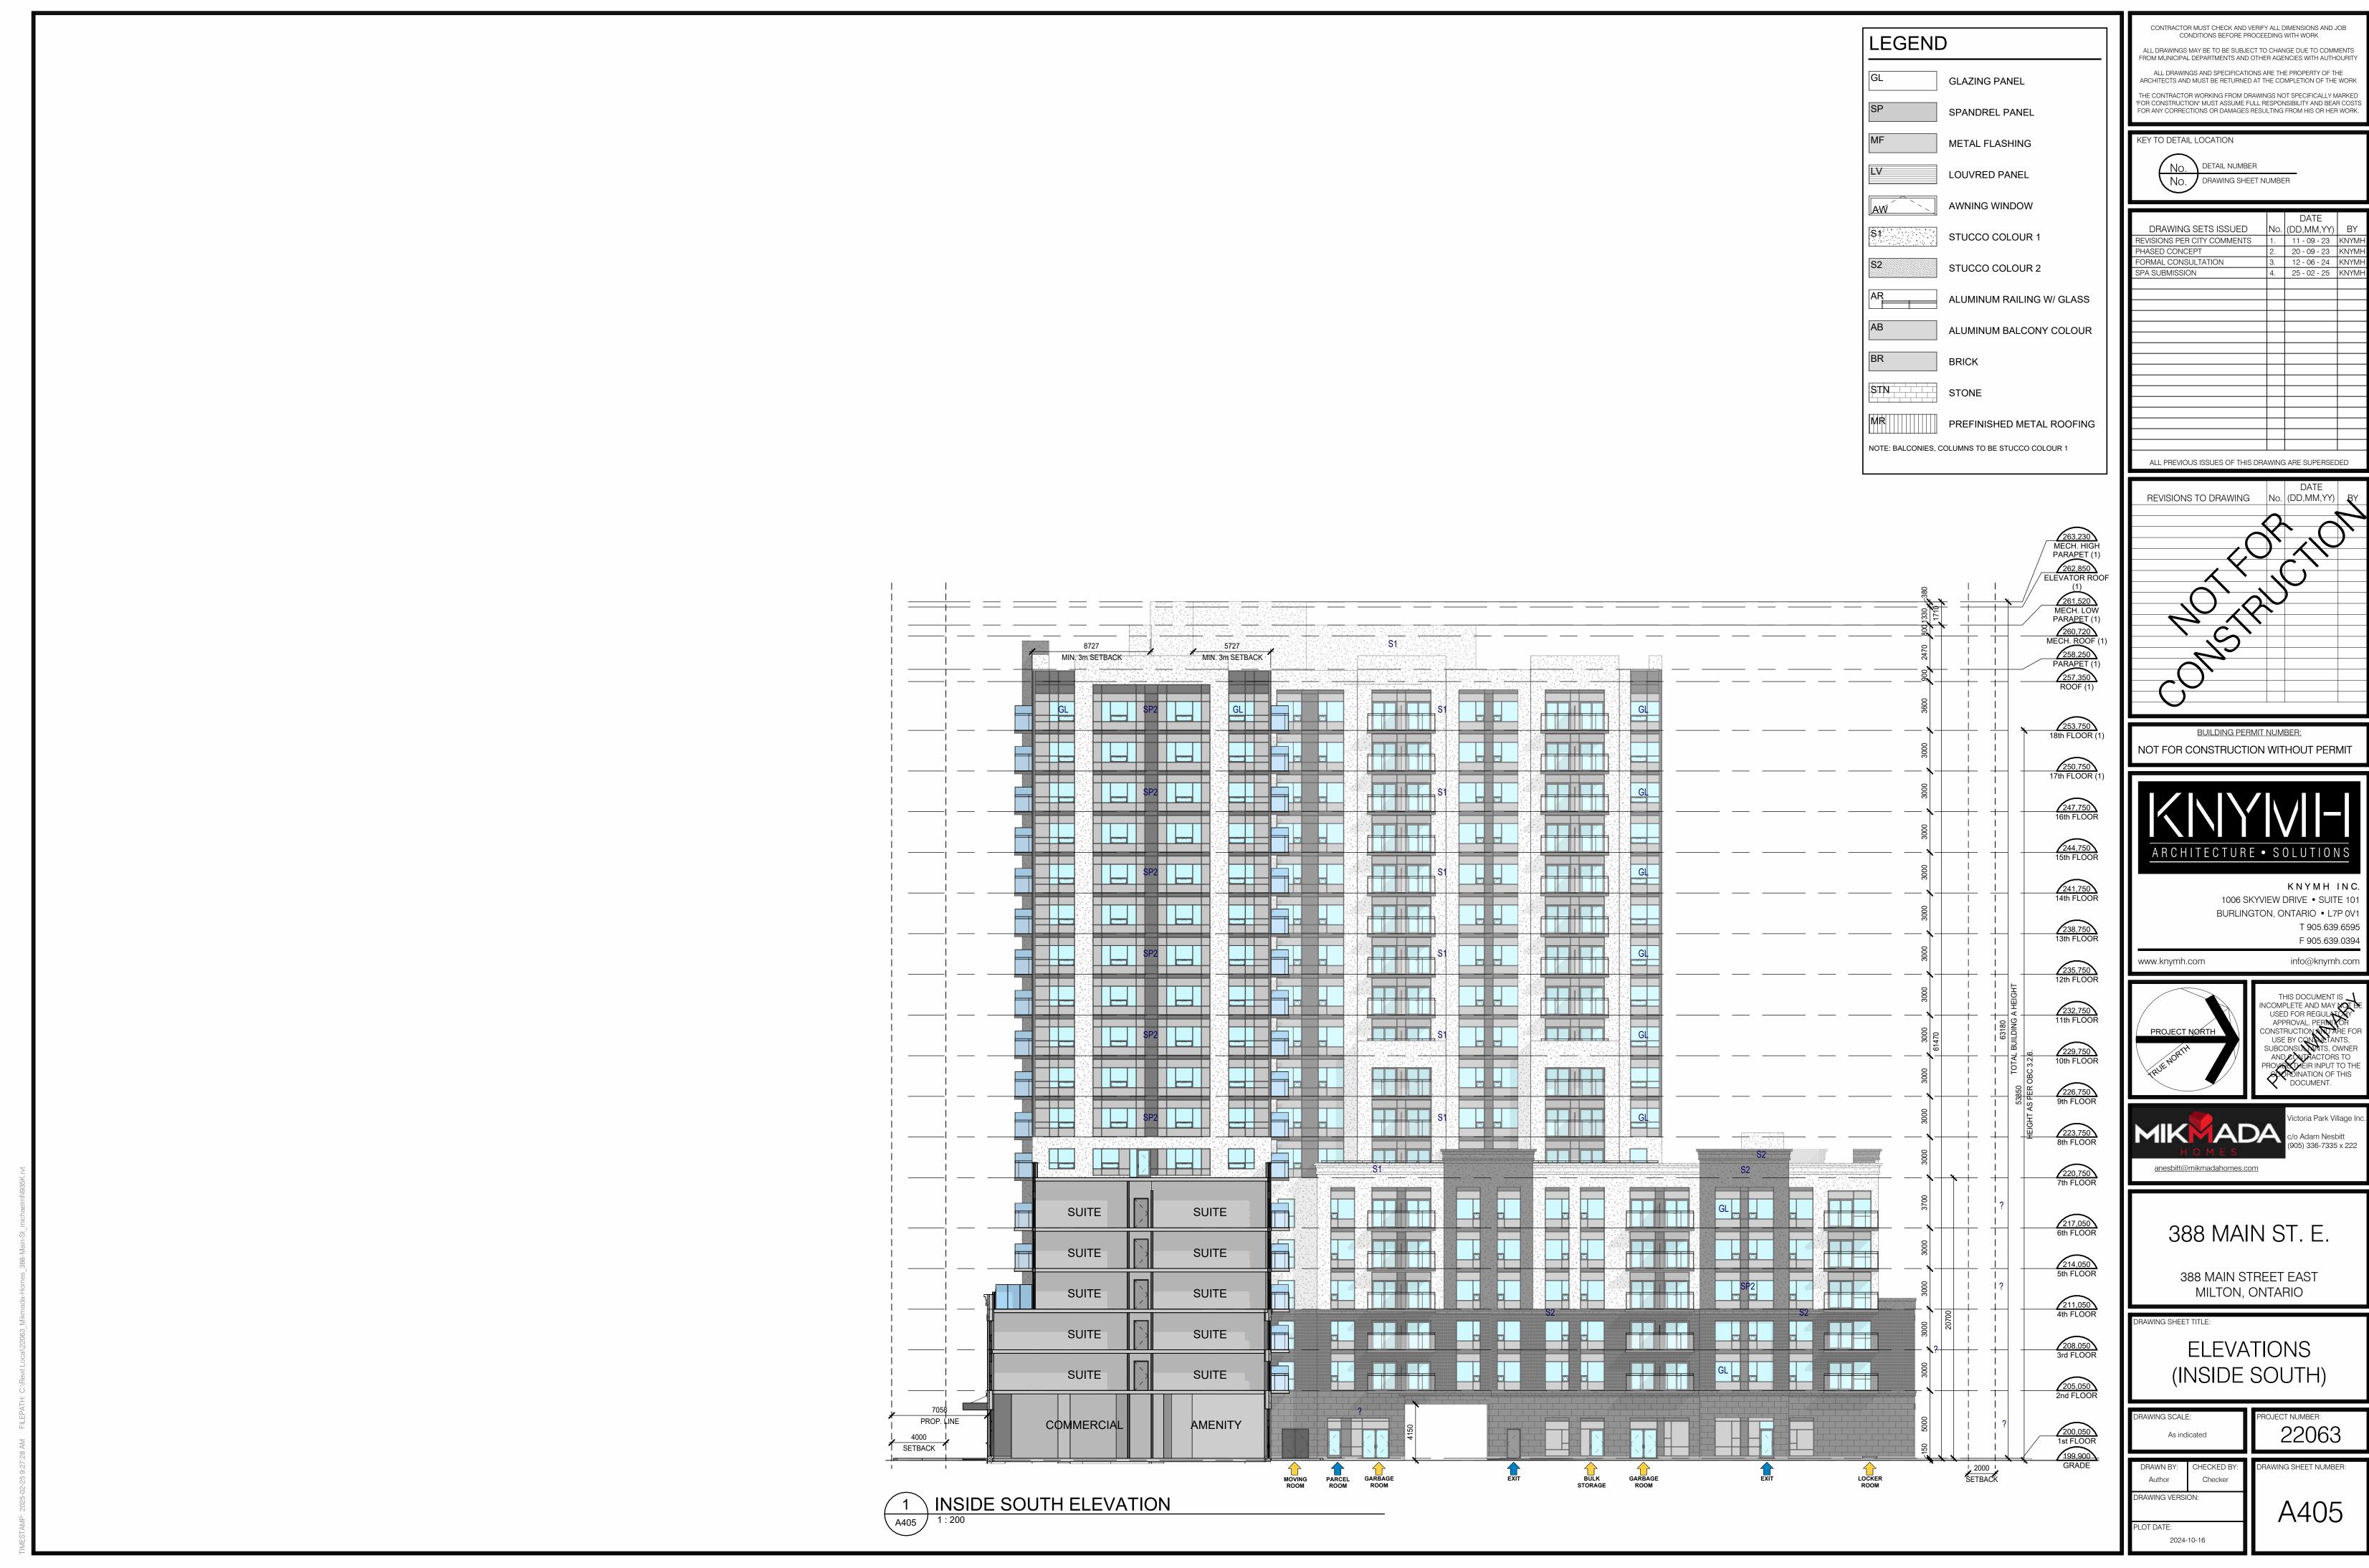

		DATE		
DRAWING SETS ISSUED	No.	(DD,MM,YY)	BY	
REVISIONS PER CITY COMMENTS	1.	11 - 09 - 23	KNYMH	
PHASED CONCEPT	2.	20 - 09 - 23	KNYMH	
FORMAL CONSULTATION	3.	12 - 06 - 24	KNYMH	
SPA SUBMISSION	4.	25 - 02 - 25	KNYMH	
ALL PREVIOUS ISSUES OF THIS DRAWING ARE SUPERSEDED				







3 3D VIEW A450

1 3D VIEW





CONDITIONS BEFORE PROCEEDING WITH WORK ILL DRAWINGS MAY BE TO BE SUBJECT TO CHANGE DUE TO COMMENTS FROM MUNICIPAL DEPARTMENTS AND OTHER AGENCIES WITH AUTHOURITY ALL DRAWINGS AND SPECIFICATIONS ARE THE PROPERTY OF THE ARCHITECTS AND MUST BE RETURNED AT THE COMPLETION OF THE WORK THE CONTRACTOR WORKING FROM DRAWINGS NOT SPECIFICALLY MARKED OR CONSTRUCTION" MUST ASSUME FULL RESPONSIBILITY AND BEAR COSTS OR ANY CORRECTIONS OR DAMAGES RESULTING FROM HIS OR HER WORK.

CONTRACTOR MUST CHECK AND VERIFY ALL DIMENSIONS AND JOB

DRAWING SHEET NUMBER

DRAWING SETS ISSUED o. (DD,MM,YY) VISIONS PER CITY COMMENTS . 11 - 09 - 23 KN ORMAL CONSULTATION A SUBMISSION

ALL PREVIOUS ISSUES OF THIS DRAWING ARE SUPERSEDED

DATE REVISIONS TO DRAWING No. (DD,MM,YY)

**BUILDING PERMIT NUMBER:** NOT FOR CONSTRUCTION WITHOUT PERMIT

ARCHITECTURE • SOLUTIONS

KNYMH INC. 1006 SKYVIEW DRIVE • SUITE 101

www.knymh.com

F 905.639.0394

MIKMADA

anesbitt@mikmadahomes.com

388 MAIN ST. E.

388 MAIN STREET EAST MILTON, ONTARIO


3D VIEW

22063


A450

2024-10-16

2 3D VIEW

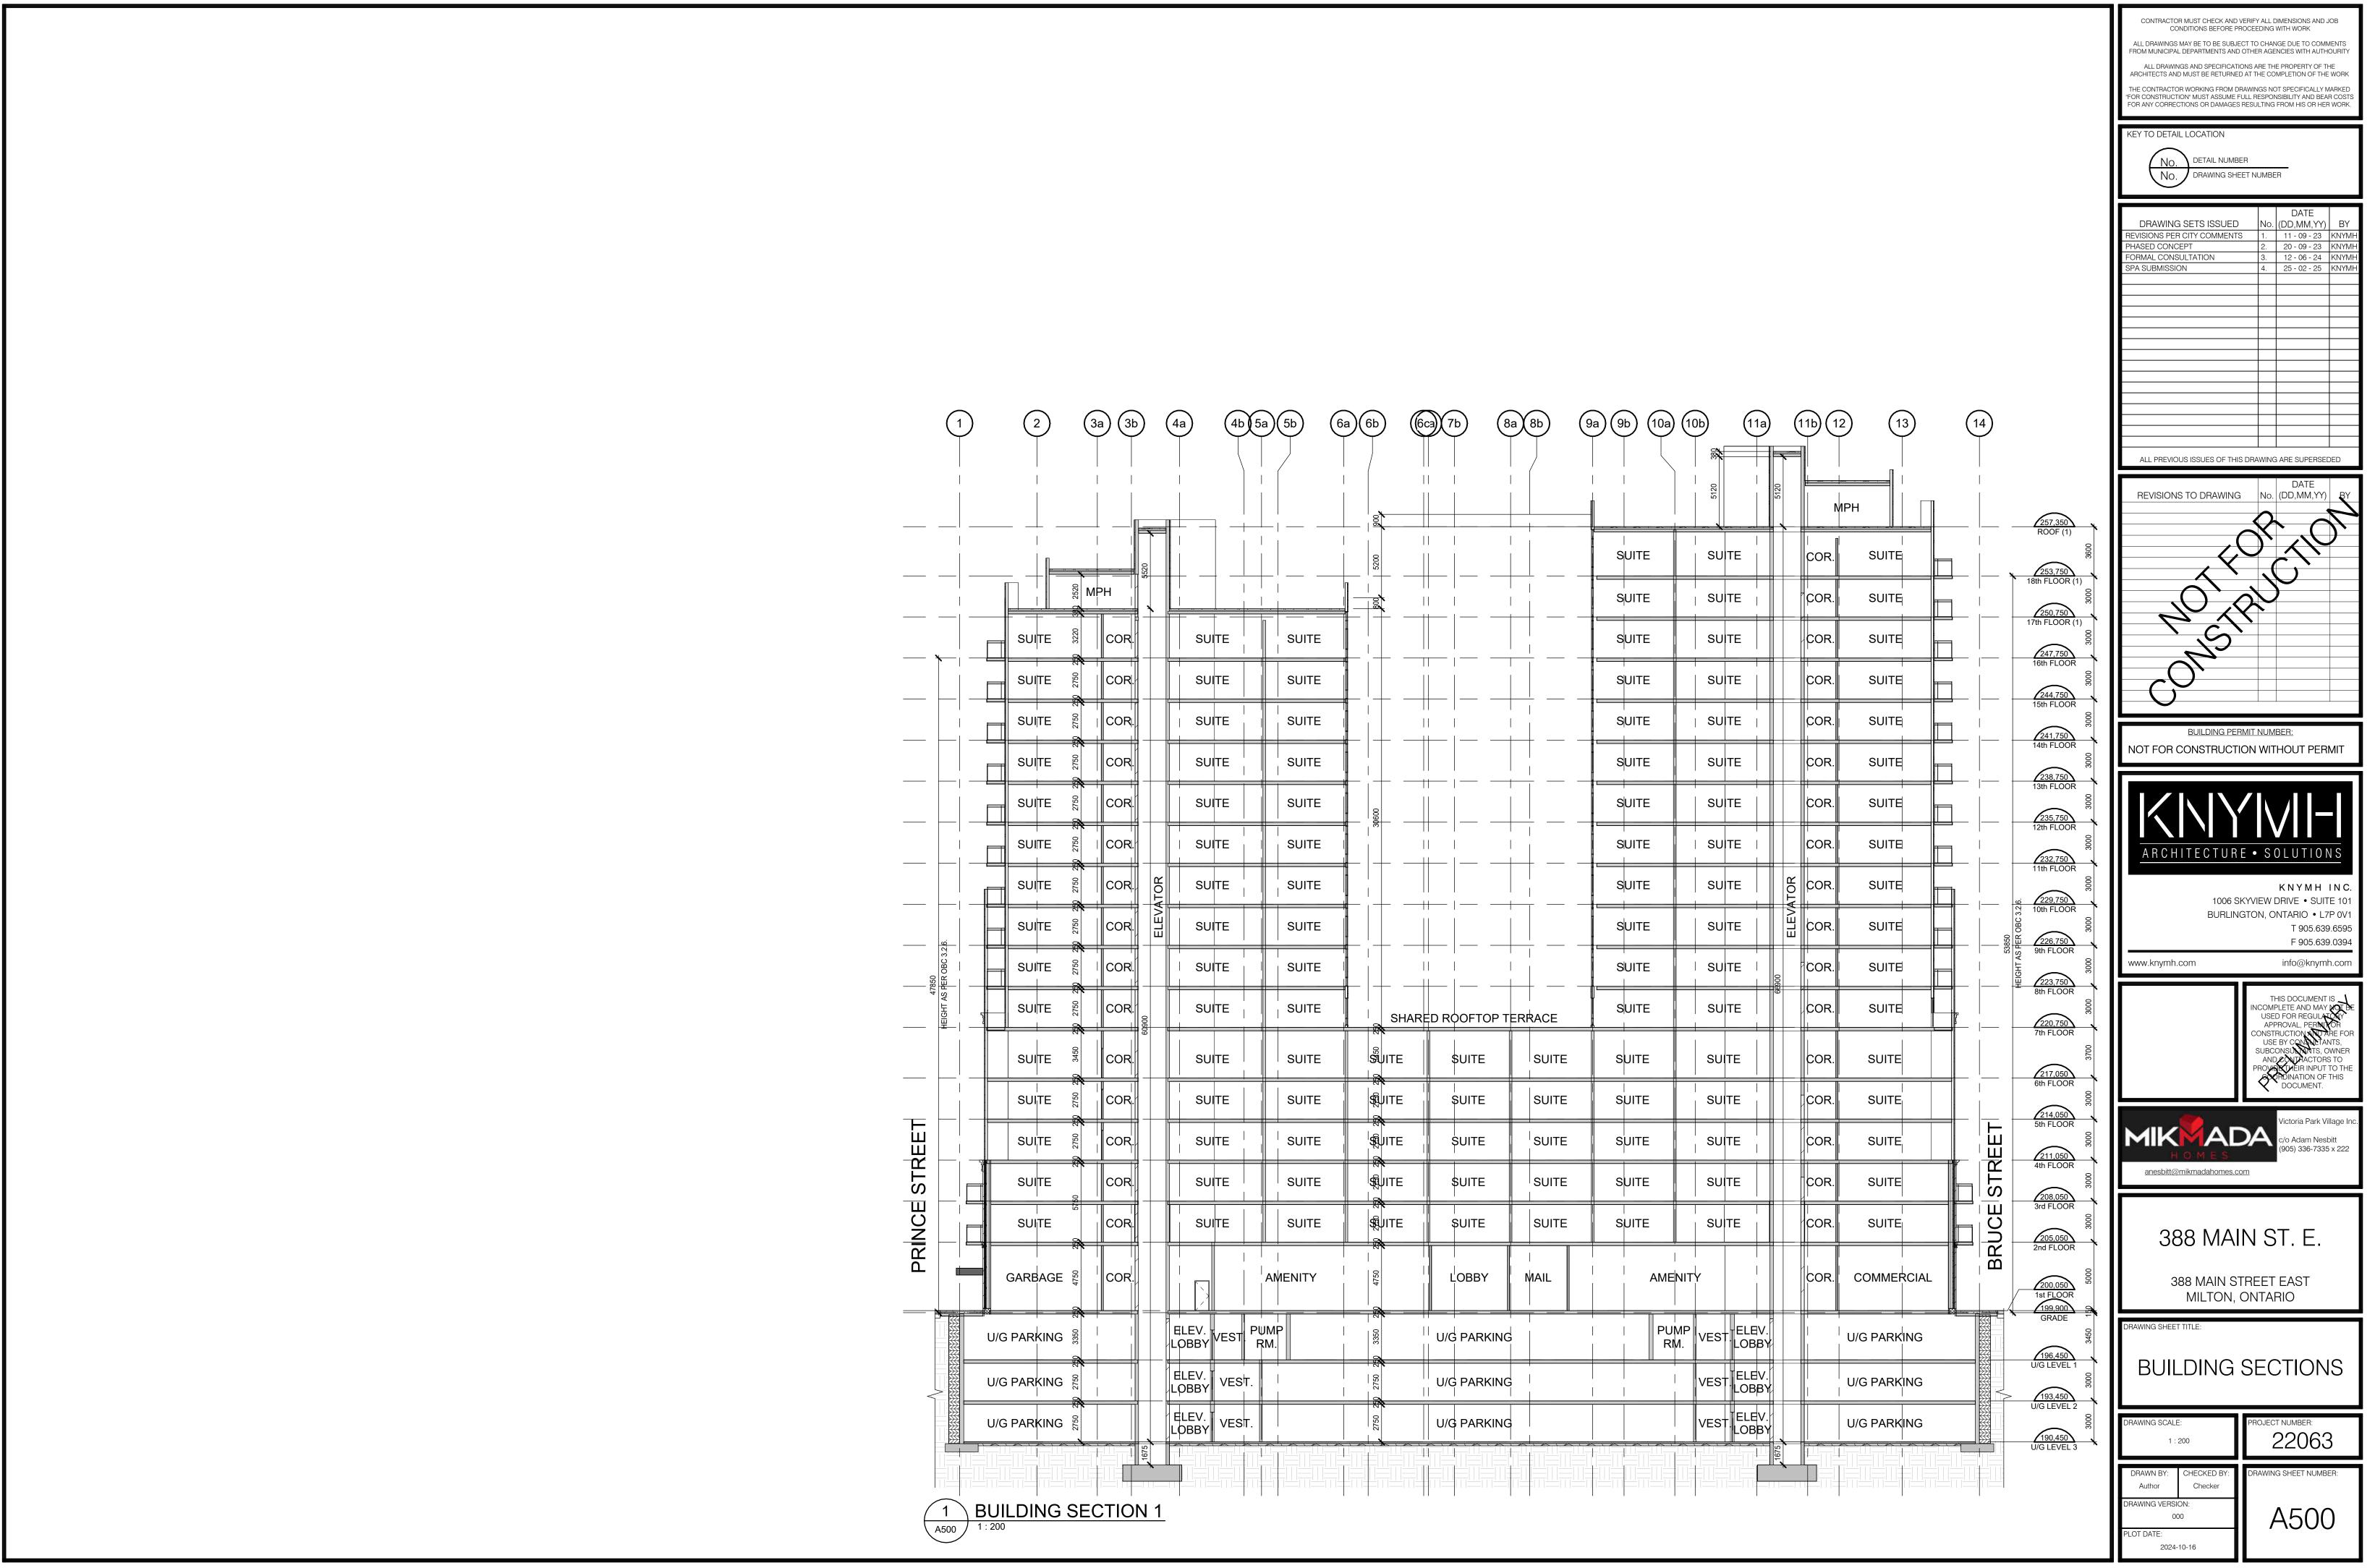


ALL DRAWINGS MAY BE TO BE SUBJECT TO CHANGE DUE TO COMMENTS

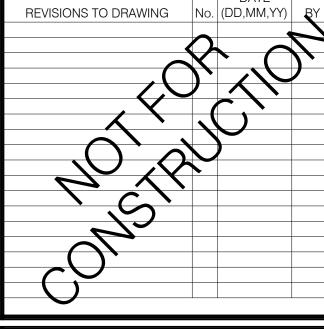



T 905.639.6595 F 905.639.0394

**BUILDING SECTIONS** 

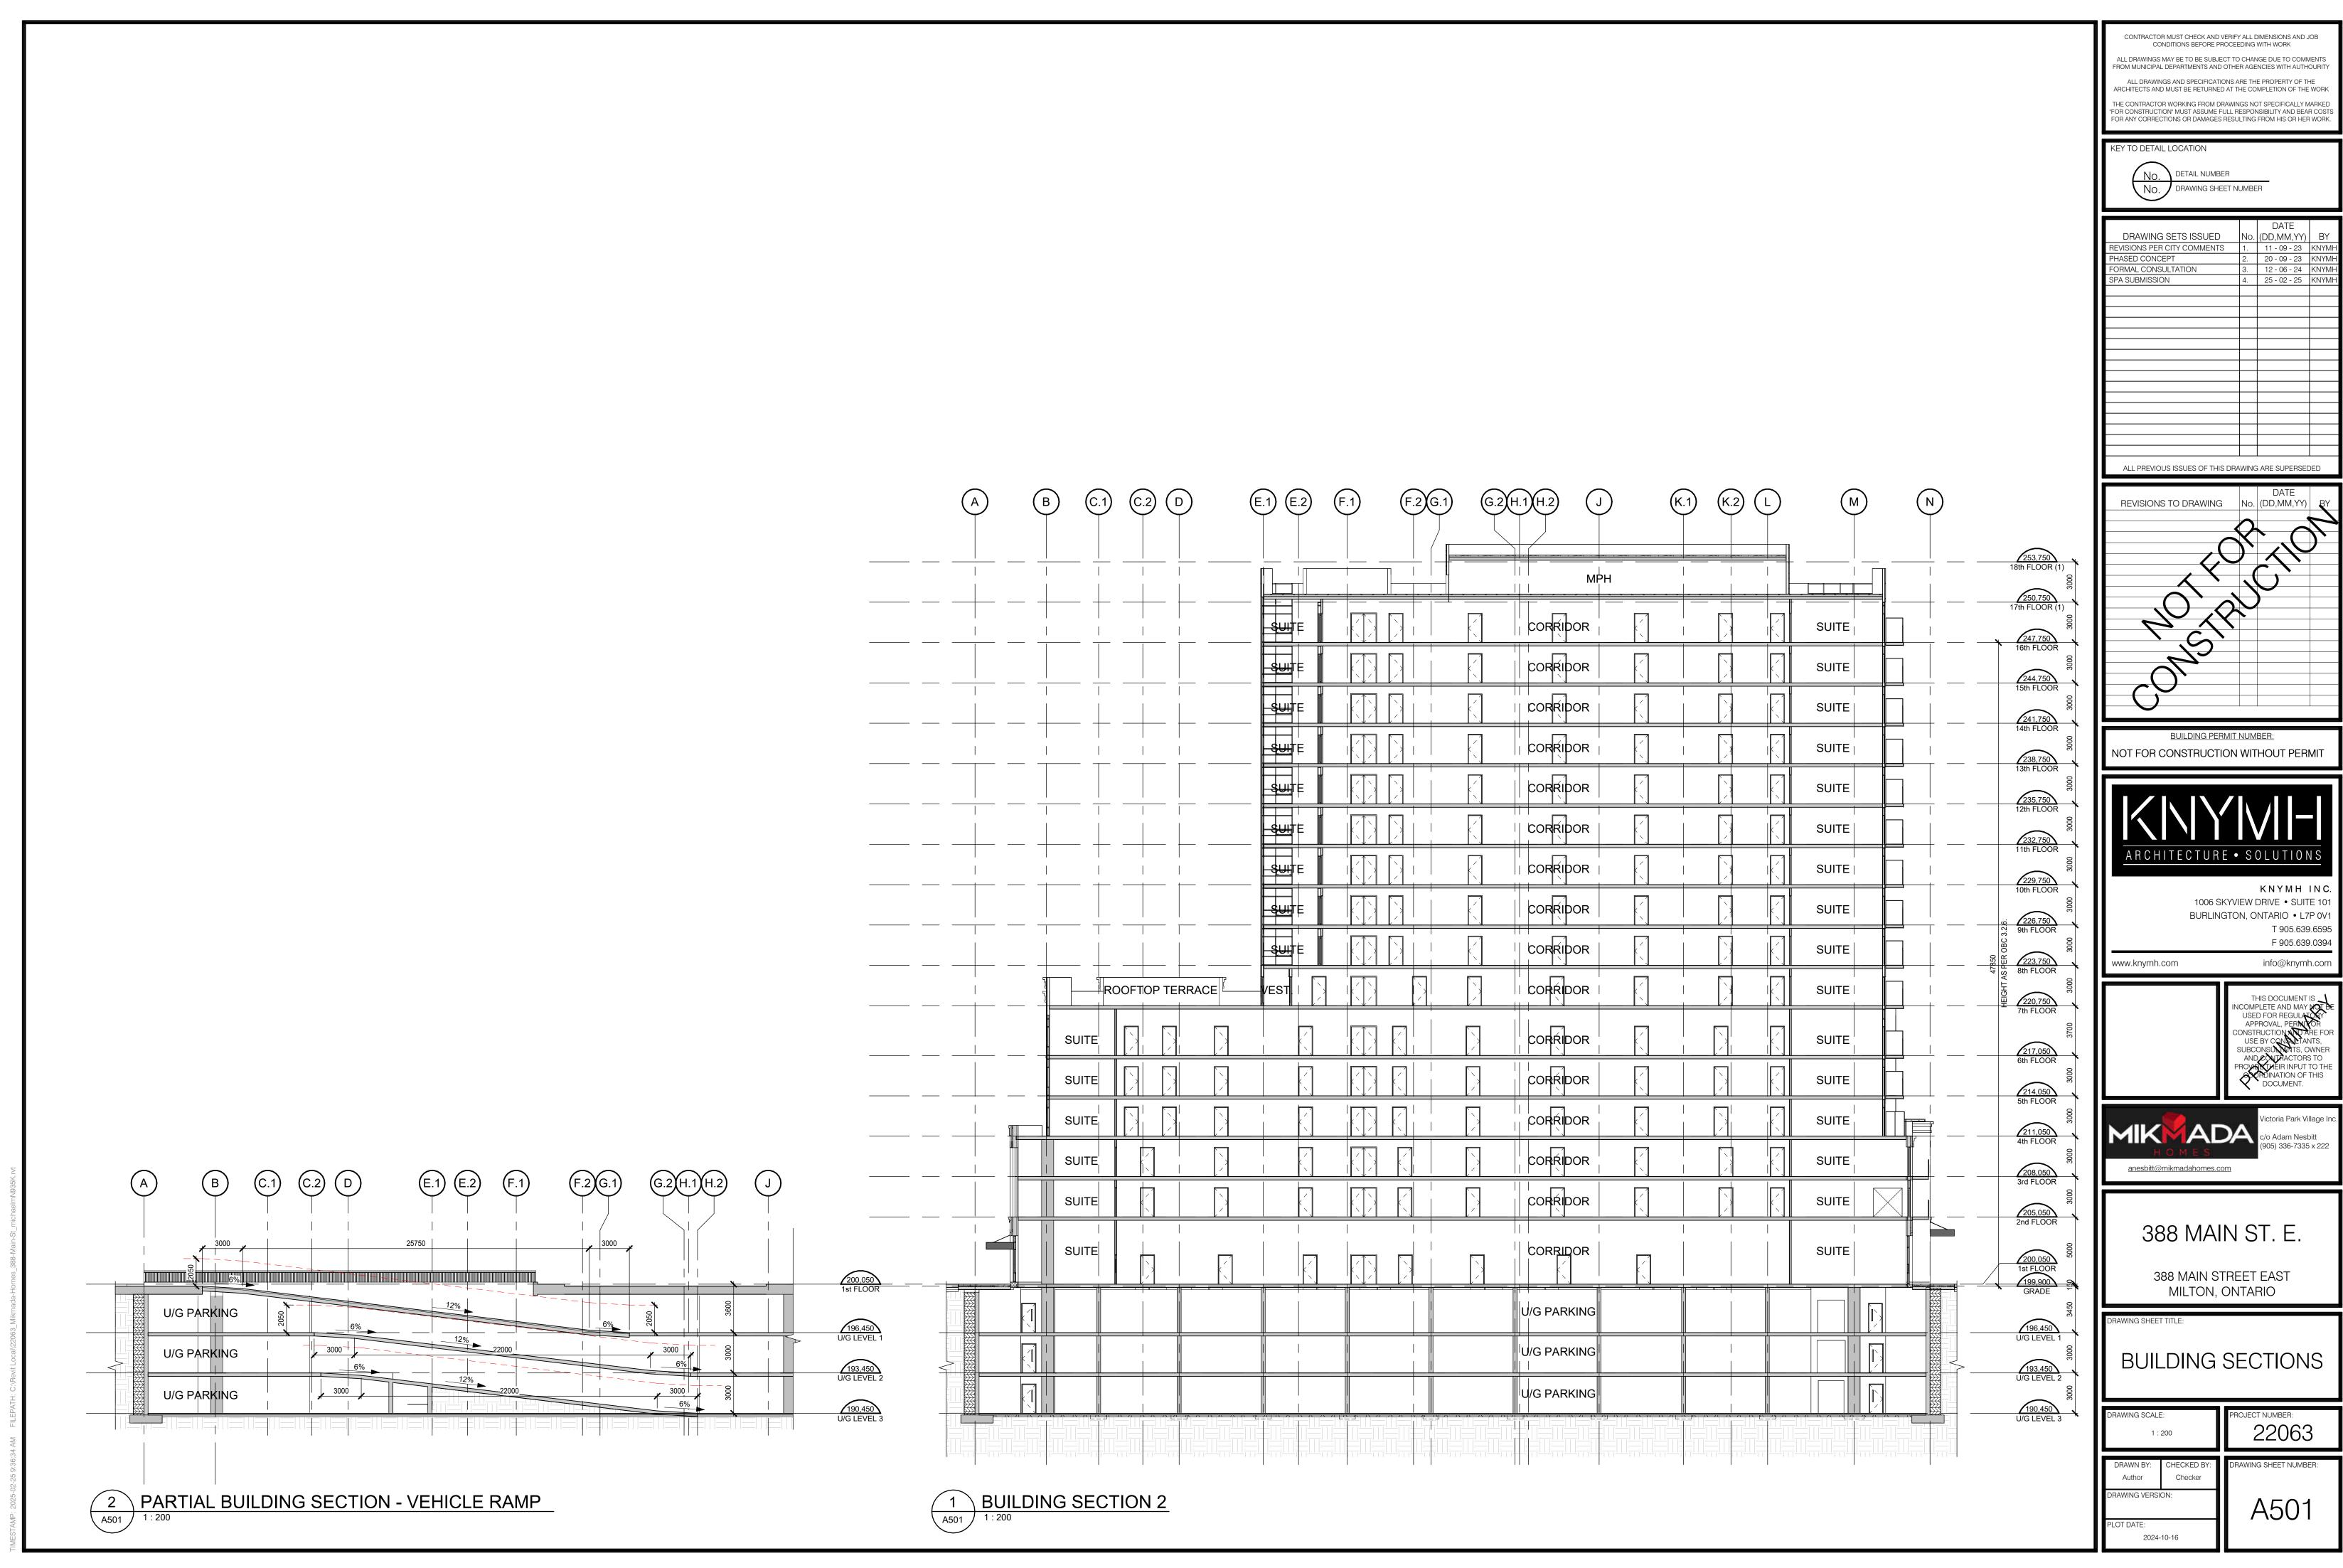


1. | 11 - 09 - 23 | KNY

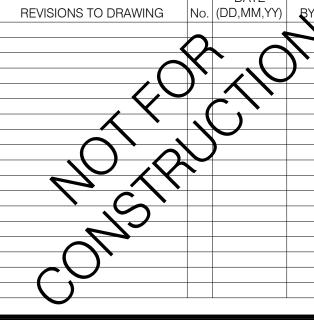

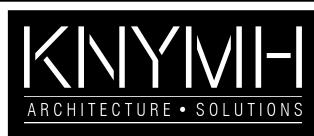

**BUILDING SECTIONS** 

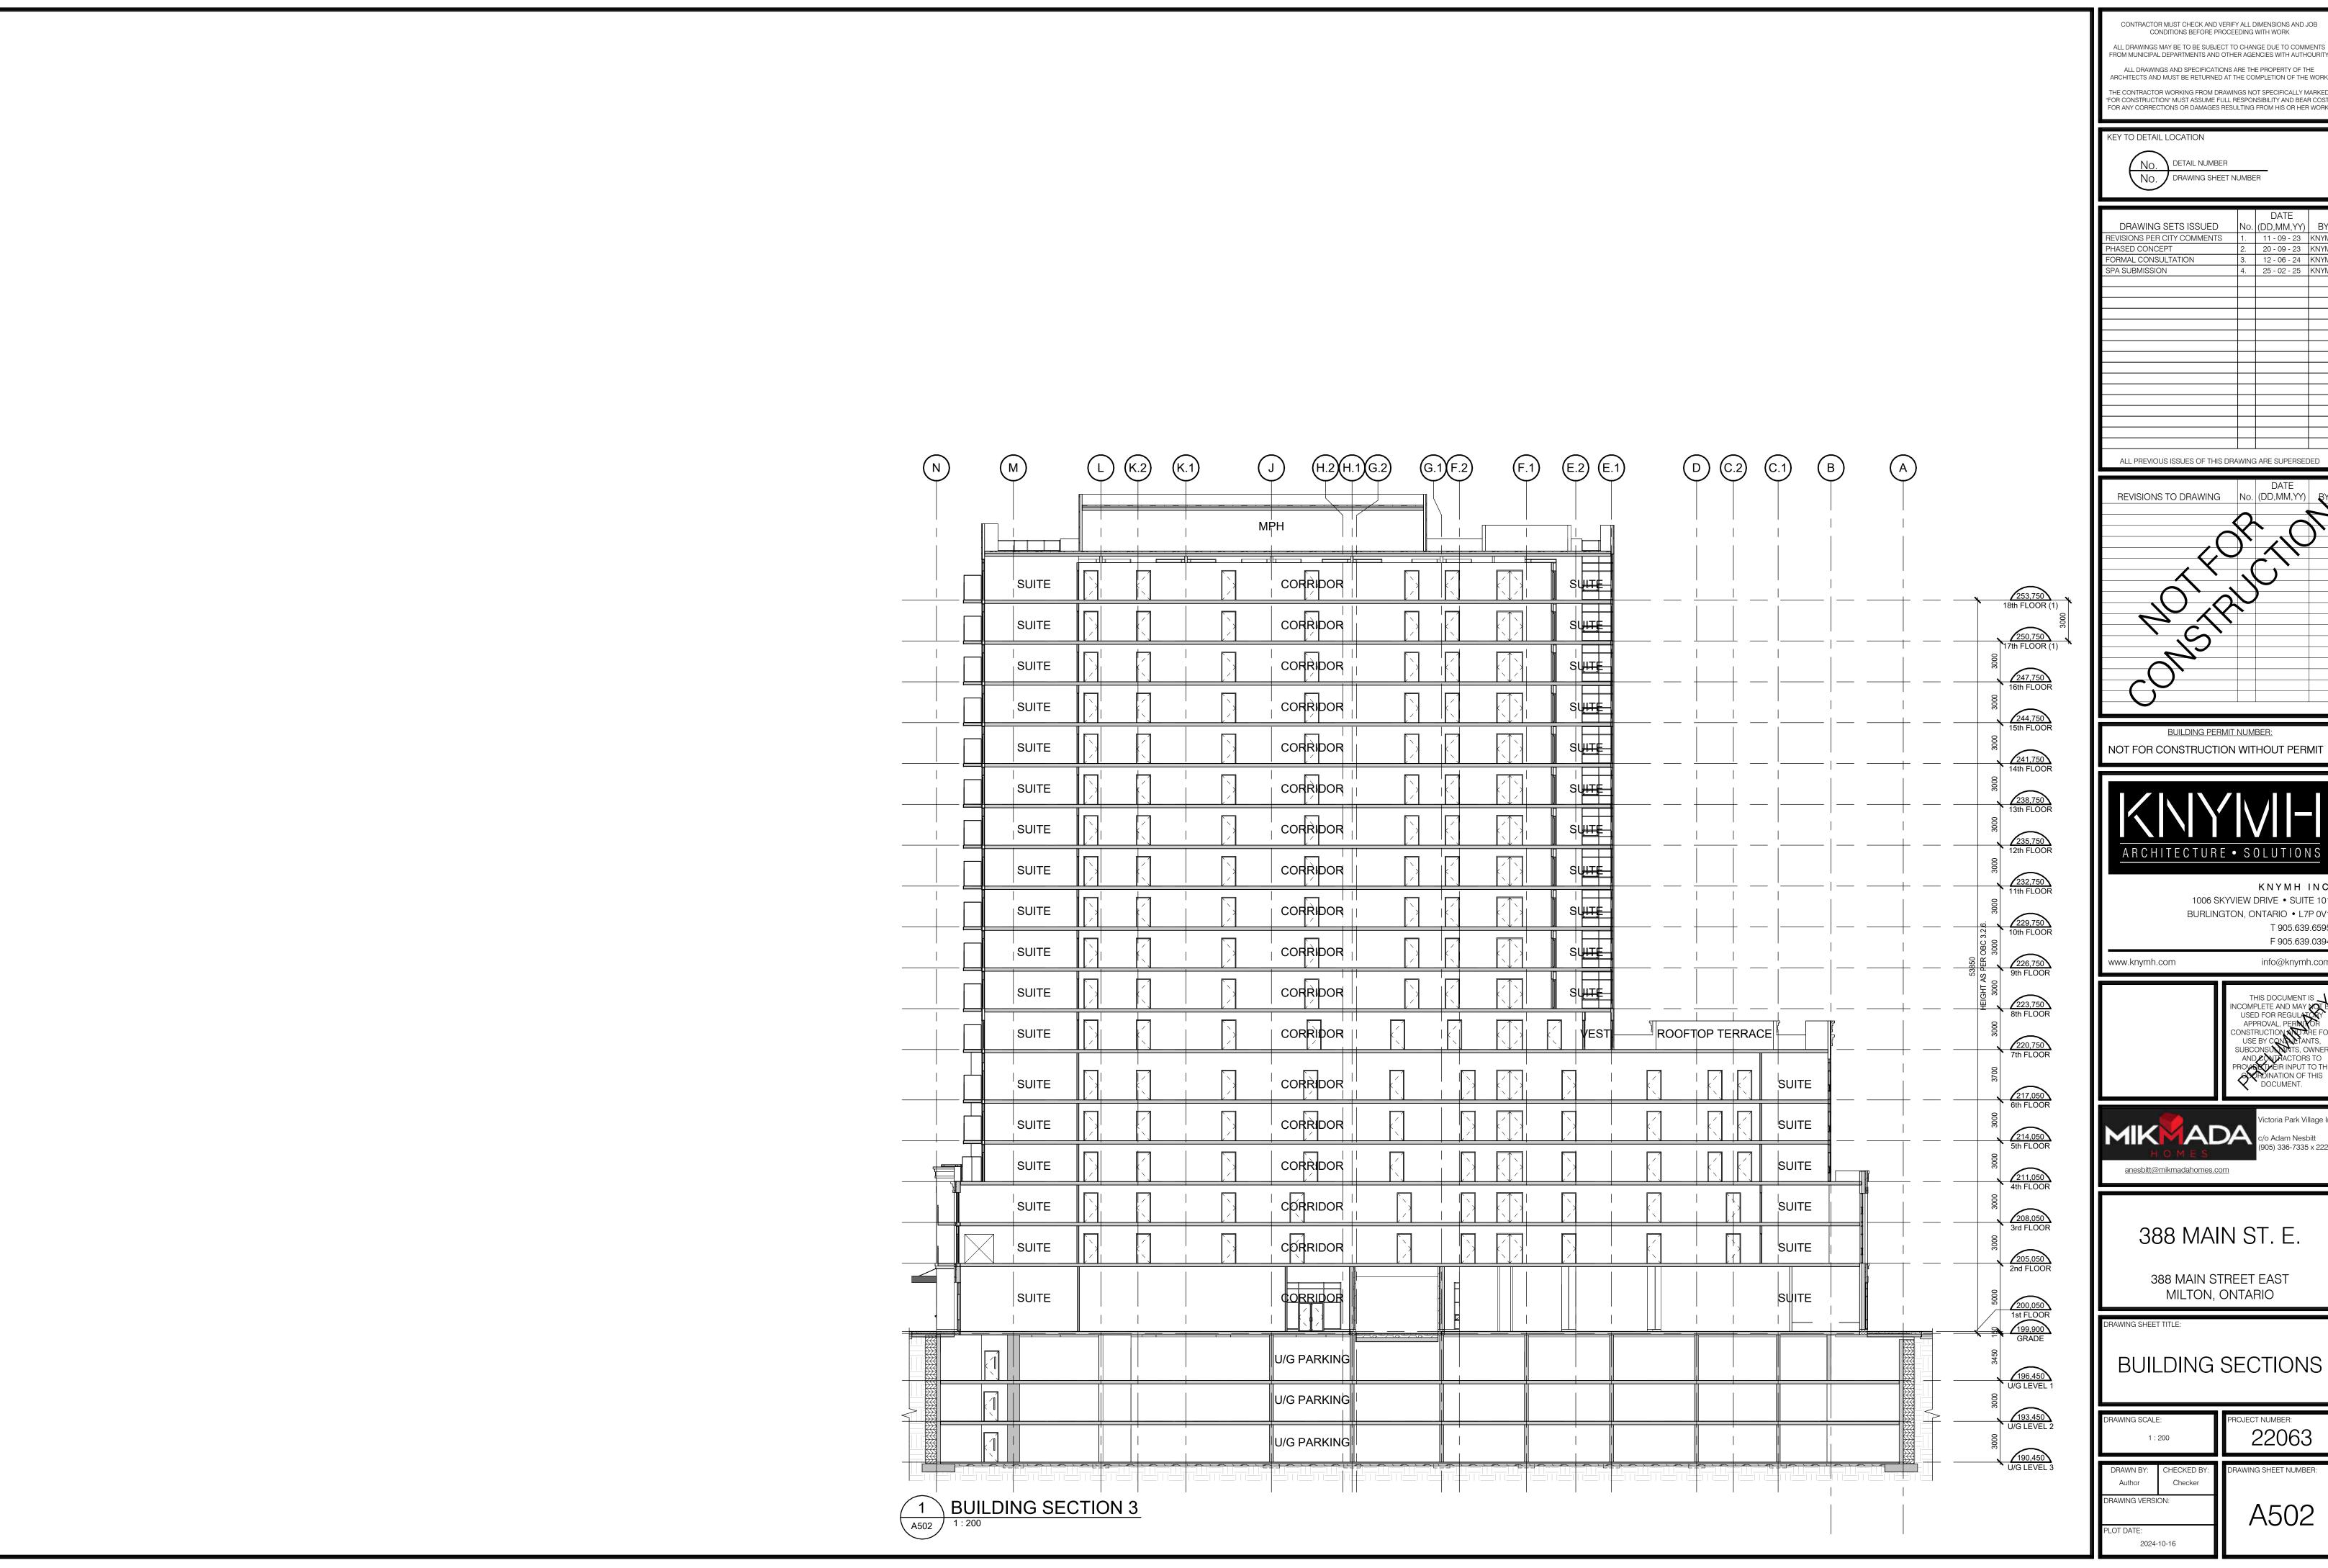

CONDITIONS BEFORE PROCEEDING WITH WORK ALL DRAWINGS MAY BE TO BE SUBJECT TO CHANGE DUE TO COMMENTS FROM MUNICIPAL DEPARTMENTS AND OTHER AGENCIES WITH AUTHOURITY ALL DRAWINGS AND SPECIFICATIONS ARE THE PROPERTY OF THE ARCHITECTS AND MUST BE RETURNED AT THE COMPLETION OF THE WORK

No. (DD,MM,YY) 1. 11 - 09 - 23 KNY

REVISIONS TO DRAWING No. (DD,MM,YY)

**BUILDING PERMIT NUMBER:** 

NOT FOR CONSTRUCTION WITHOUT PERMIT



KNYMH INC 1006 SKYVIEW DRIVE • SUITE 101 BURLINGTON, ONTARIO • L7P 0V1 T 905.639.6595 F 905.639.0394

THIS DOCUMENT IS
INCOMPLETE AND MAY NOT BY
USED FOR REGULATORY
APPROVAL, PERNIVOR
CONSTRUCTION AND ARE FOR
USE BY CONSULTANTS,
SUBCONSULTANTS, OWNER
AND CONTRACTORS TO
PROVINCIAL INPUT TO THE
AND ADDINATION OF THIS
DOCUMENT.

info@knymh.com



Adam Nesbitt

388 MAIN ST. E.

388 MAIN STREET EAST MILTON, ONTARIO

BUILDING SECTIONS

22063

AWING SHEET NUMBER:

A502