

THE CONTRACTOR WORKING FROM DRAWINGS NOT SPECIFICALLY MARKED FOR CONSTRUCTION* MUST ASSUME FULL RESPONSIBILITY AND BEAR COSTS FOR ANY CORRECTIONS OR DAMAGES RESULTING FROM HIS OR HER WORK.


DETAIL NUMBER _____
DRAWING SHEET NUMBER _____

ALL PREVIOUS ISSUES OF THIS DRAWING ARE SUPERSEDED


BUILDING PERMIT NUMBER:


NOT FOR CONSTRUCTION WITHOUT PERMIT

www.knymh.com info@knymh.com

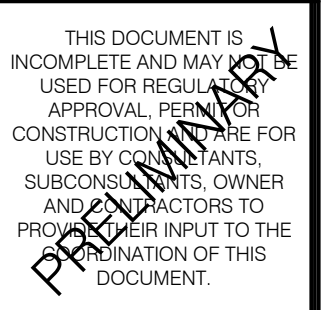


DATE: _____

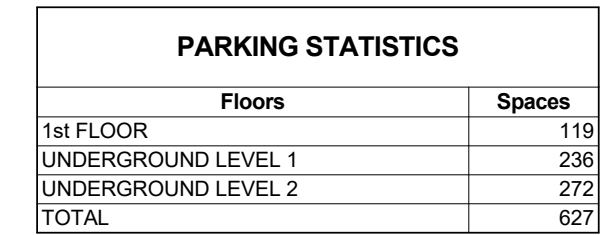

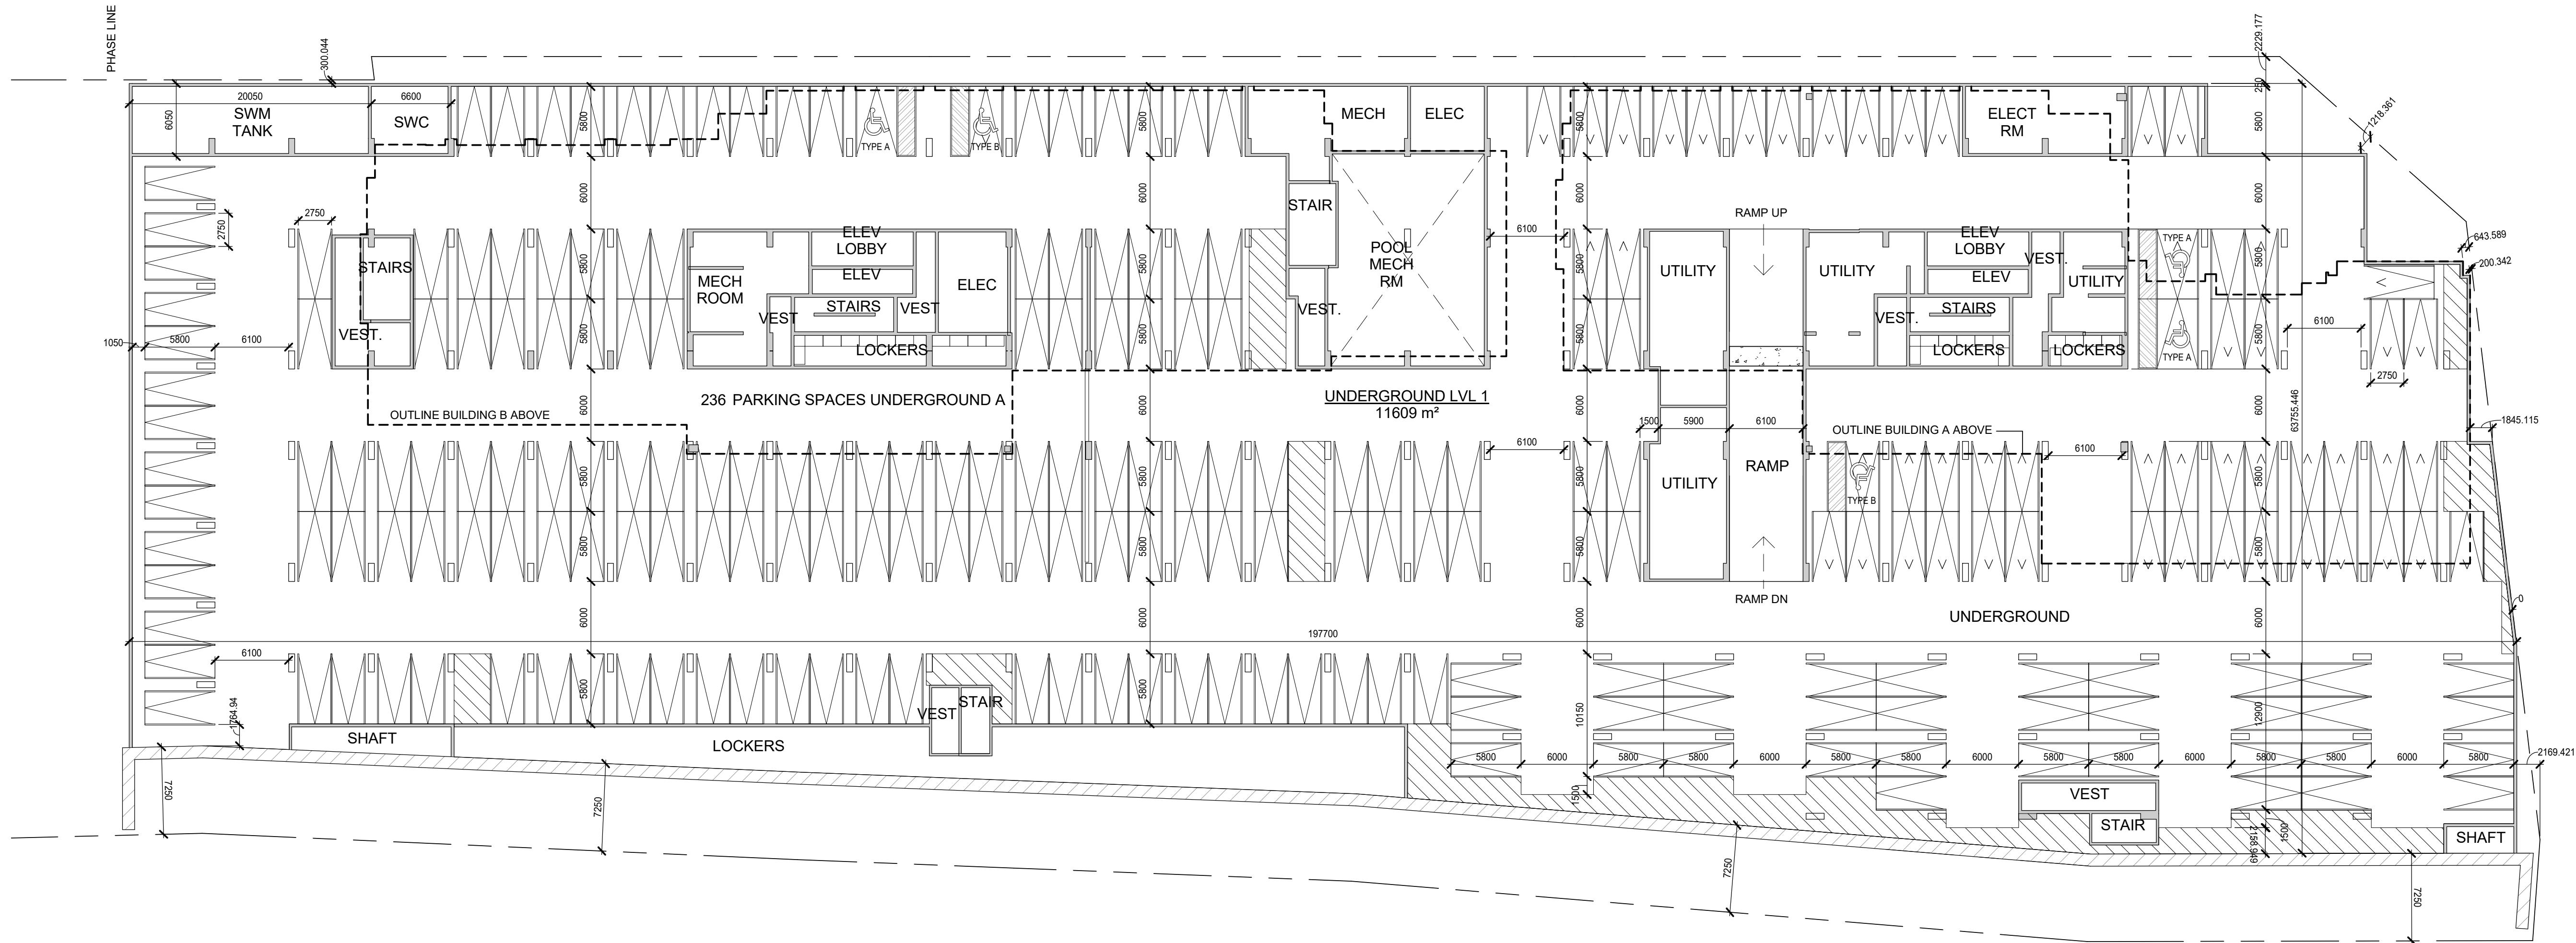

1 UNDERGROUND LEVEL 1
A200 1 : 300

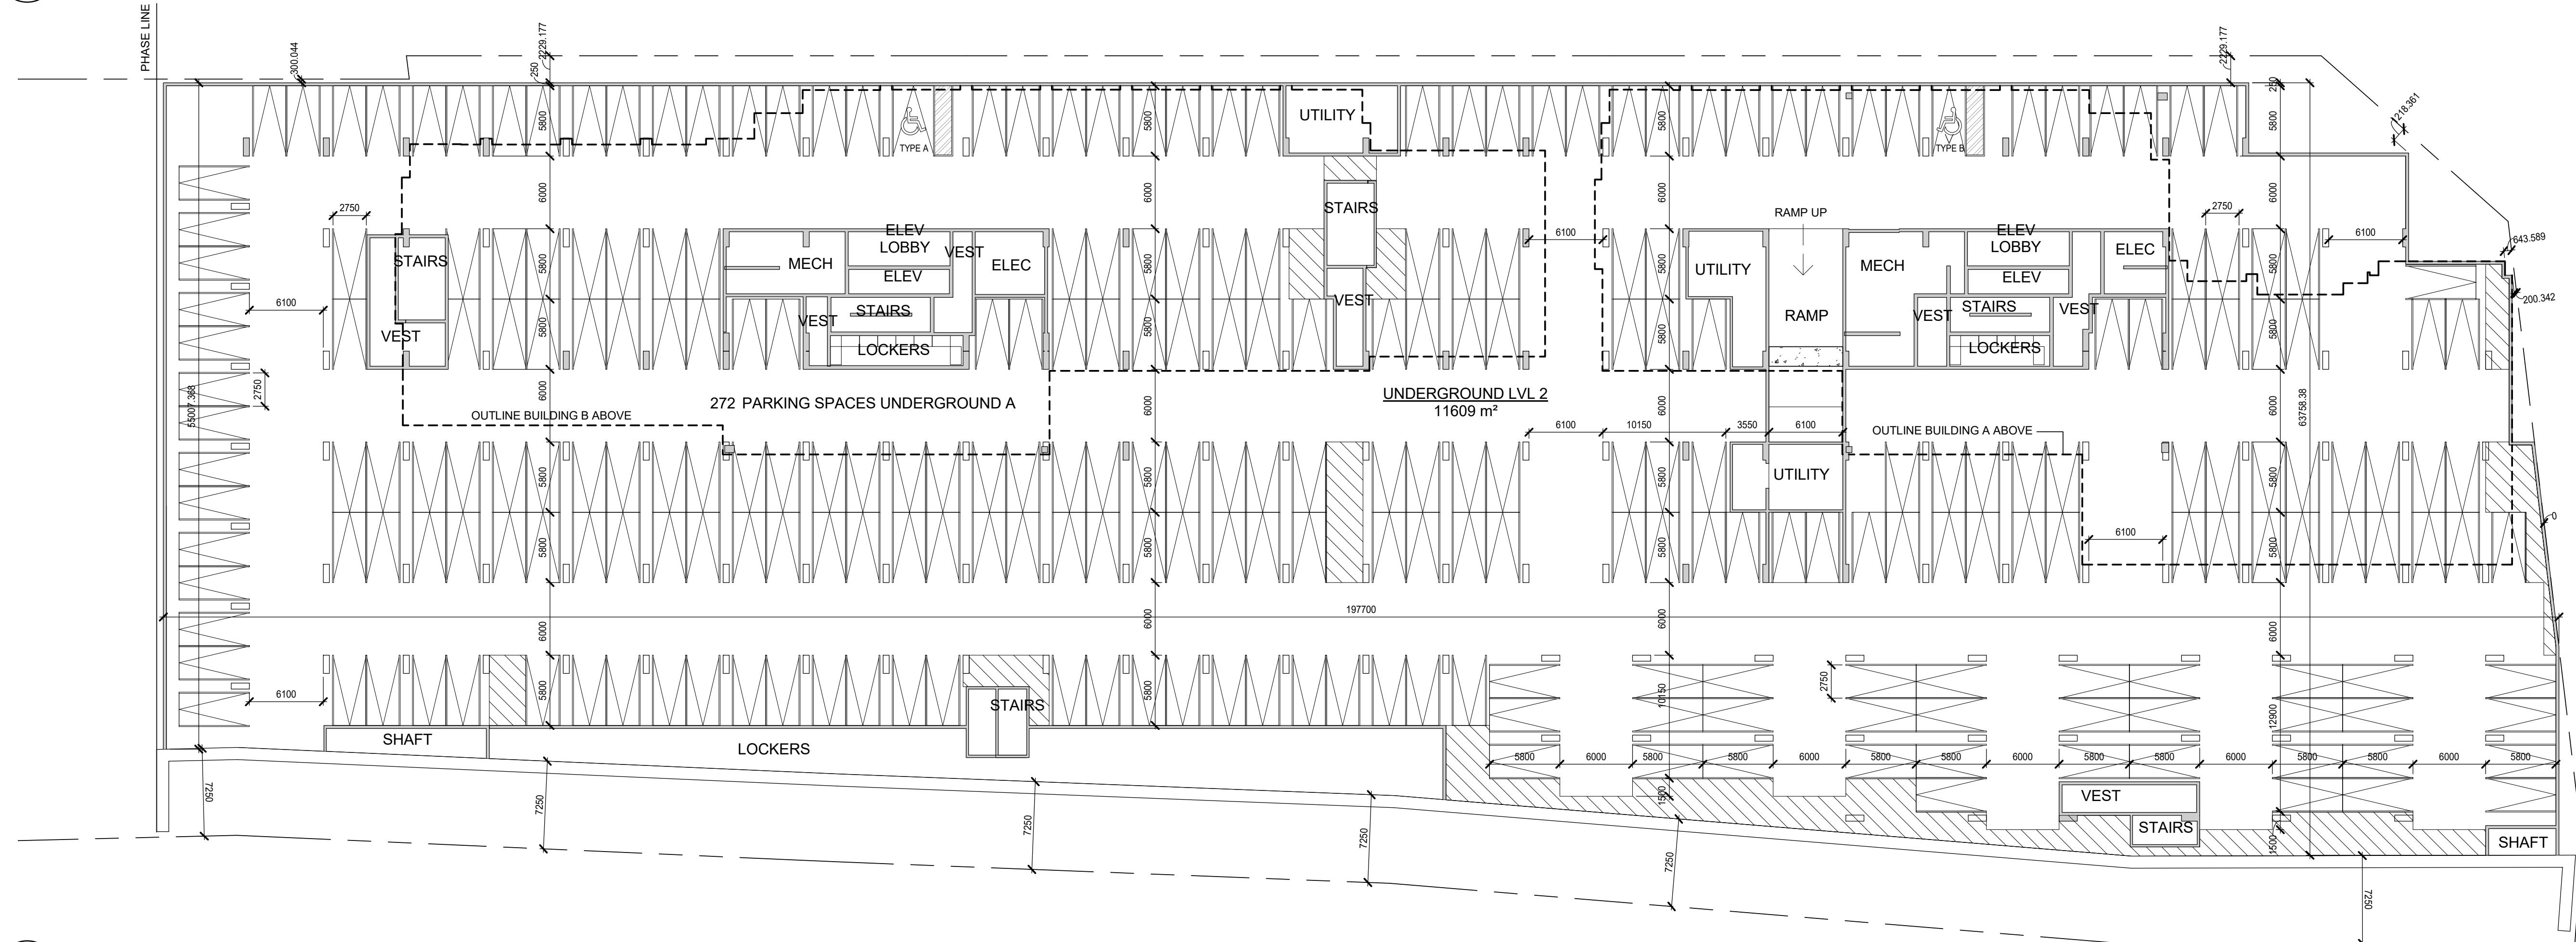

2 UNDERGROUND LEVEL 2
A200 1 : 300

CONTRACTOR MUST CHECK AND VERIFY ALL DIMENSIONS AND JOB CONDITIONS BEFORE PROCEEDING WITH WORK

ALL DRAWINGS MAY BE TO BE SUBJECT TO CHANGE DUE TO COMMENTS FROM MUNICIPAL DEPARTMENTS AND OTHER AGENCIES WITH AUTHORITY

ALL DRAWINGS AND SPECIFICATIONS ARE THE PROPERTY OF THE ARCHITECTS AND MUST BE RETURNED AT THE COMPLETION OF THE WORK

THE CONTRACTOR WORKING FROM DRAWINGS NOT SPECIFICALLY MARKED FOR CONSTRUCTION MUST ASSUME FULL RESPONSIBILITY AND BEAR COSTS FOR ANY CORRECTIONS OR DAMAGES RESULTING FROM HIS OR HER WORK

KEY TO DETAIL LOCATION

No. DETAIL NUMBER
No. DRAWING SHEET NUMBER

DRAWING SETS ISSUED No. DATE (DD/MM/YY) BY
ISSUED FOR OPA / ZONING BY-LAW 1 25/10/2018 TE

ALL PREVIOUS ISSUES OF THIS DRAWING ARE SUPERSEDED

REVISIONS TO DRAWING No. DATE (DD/MM/YY)

NOT FOR CONSTRUCTION

BUILDING PERMIT NUMBER:

NOT FOR CONSTRUCTION WITHOUT PERMIT

KNYMH
ARCHITECTURE • SOLUTIONS

KNYMH INC.
1006 SKYVIEW DRIVE • SUITE 101
BURLINGTON, ONTARIO • L7P 0V1
T 905.639.6595
F 905.639.0394
www.knymh.com info@knymh.com

THIS DOCUMENT IS INCOMPLETE AND MAY NOT BE USED FOR REGULAR CONSTRUCTION PERMITS. APPROVAL PERMITS FOR CONSTRUCTION SHALL BE FOR USE BY CONTRACTORS, SUBCONTRACTORS, OWNER AND ARCHITECTS TO PROVIDE INPUT TO THE DETERMINATION OF THIS DOCUMENT.

BRONTE AND MAIN

28 - 60 BRONTE
MILTON, ONTARIO

DRAWING SHEET TITLE:
UNDERGROUND
LEVEL 1 & 2

DRAWING SCALE:
1 : 300

DRAWN BY: TE CHECKED BY: TE


DRAWING VERSION:
000

PLOT DATE:

PROJECT NUMBER:
16079


DRAWING SHEET NUMBER:

A200

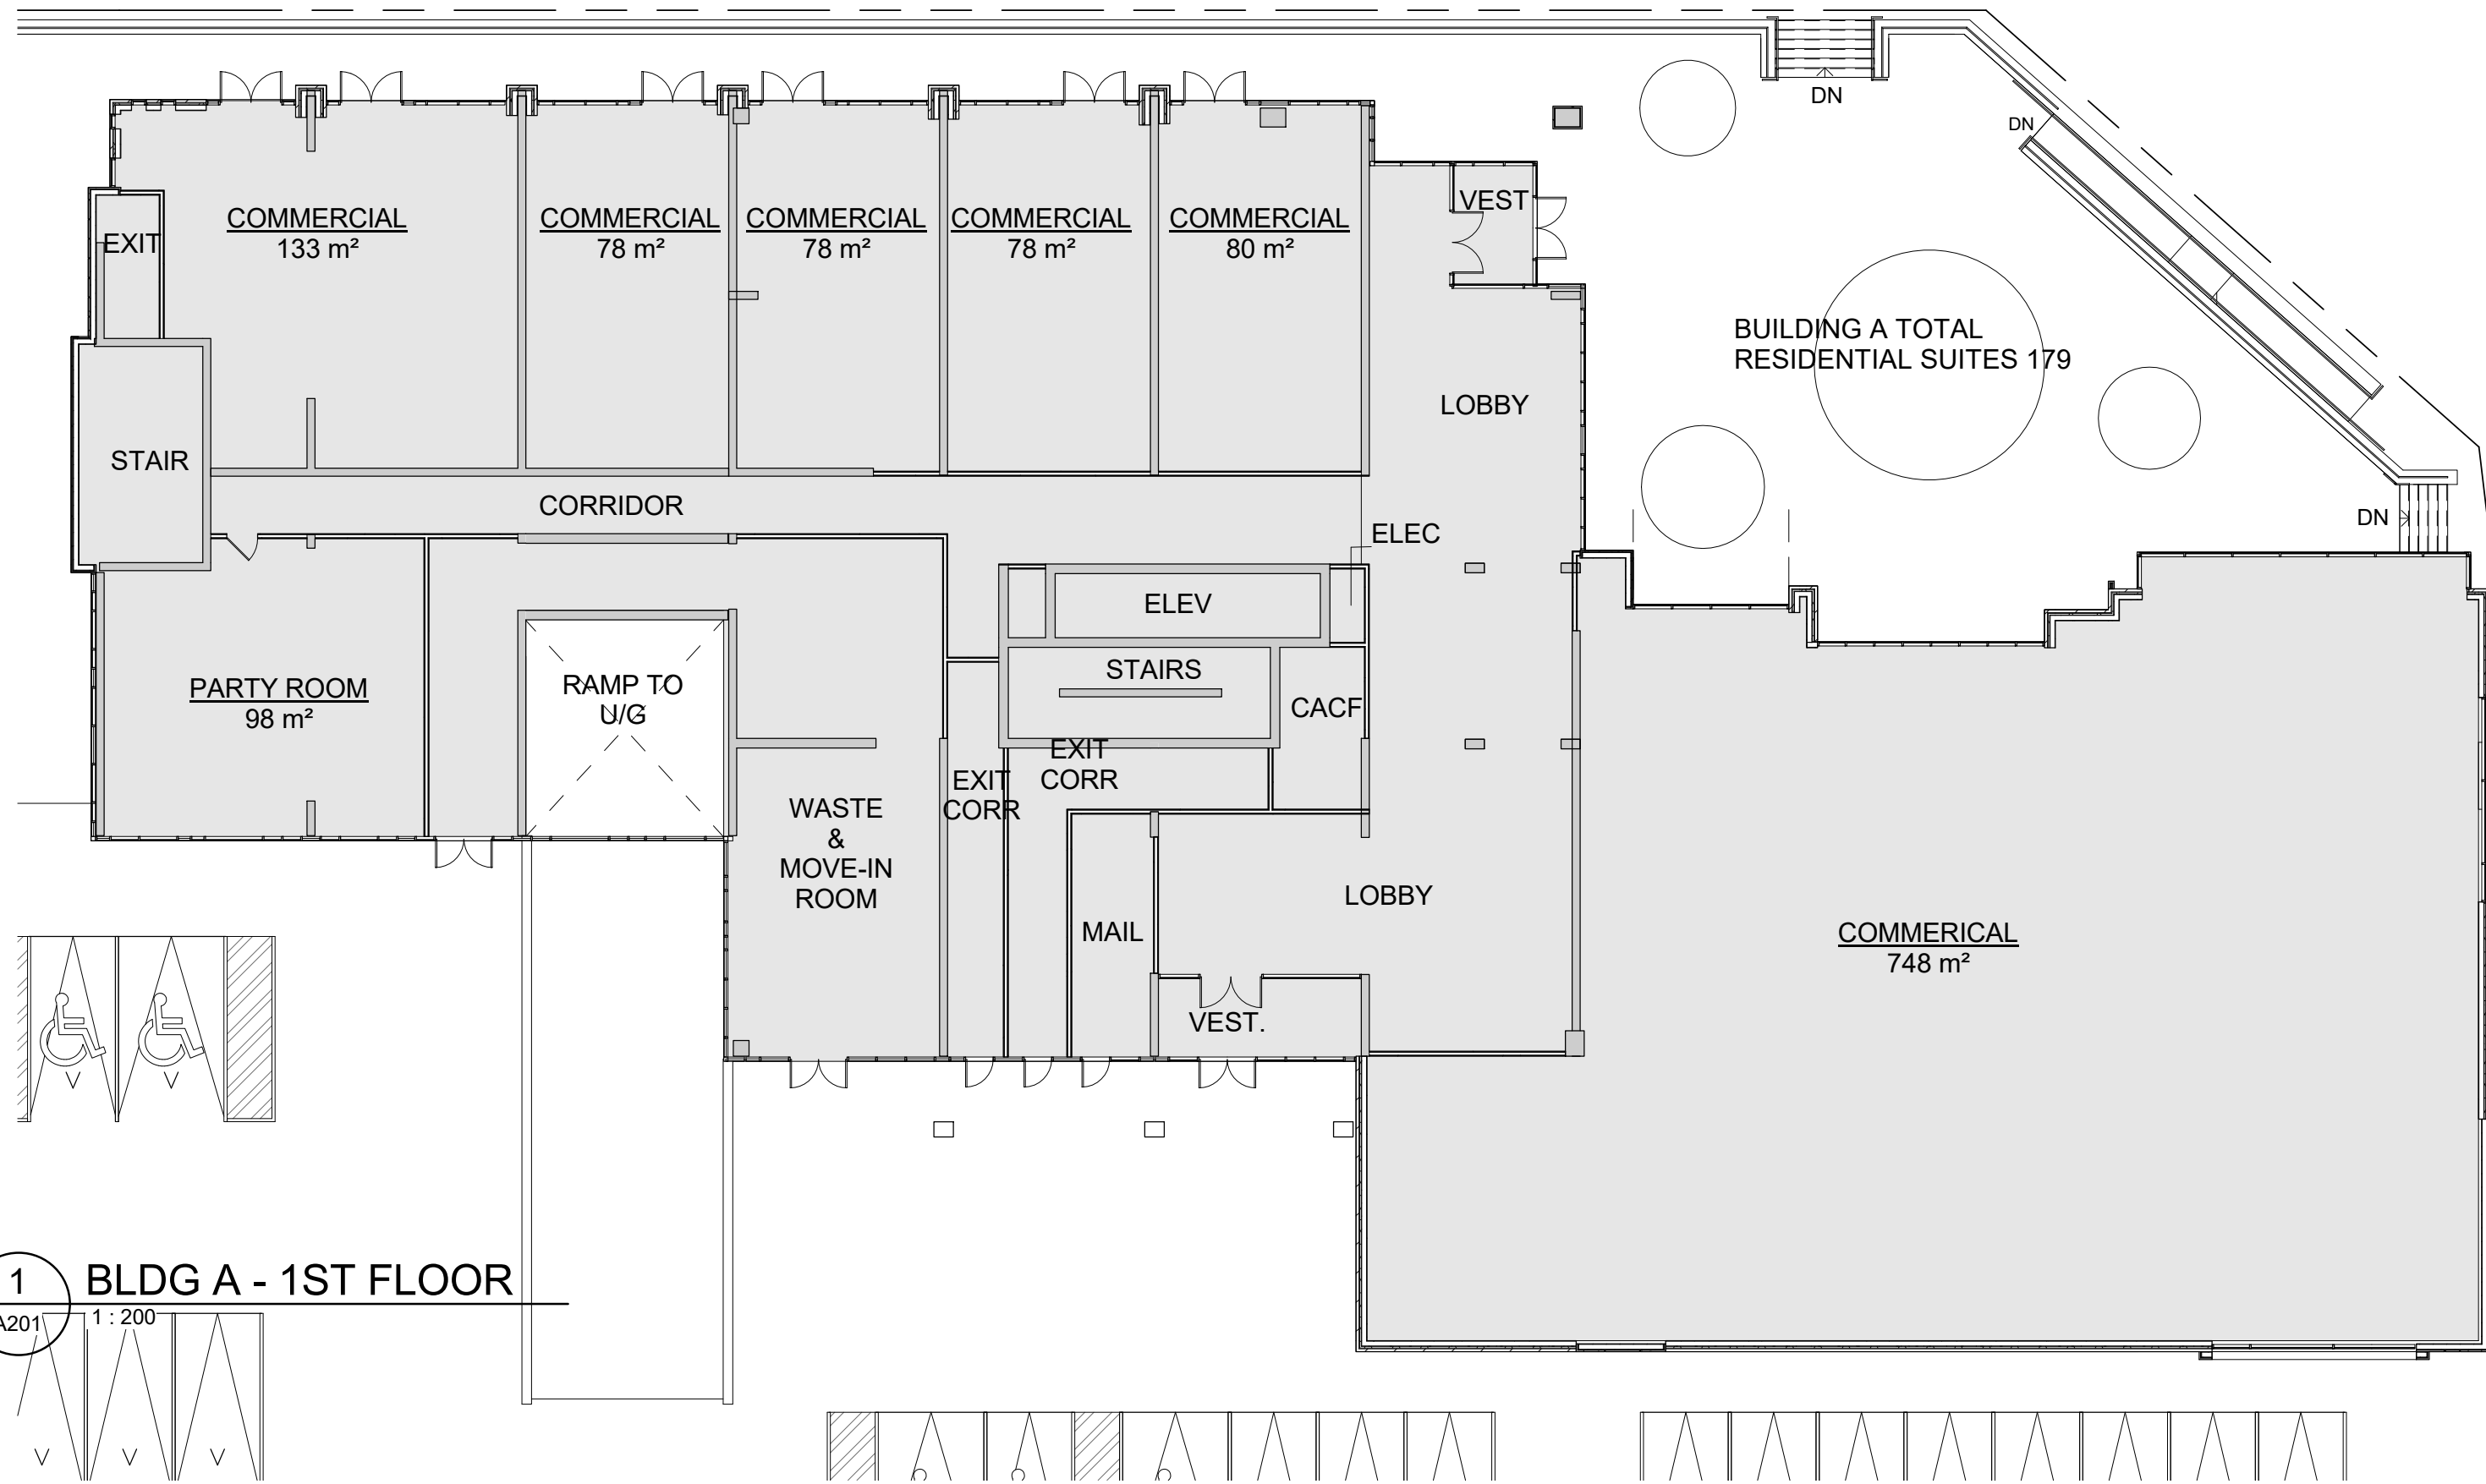

1 BLDG A - 1ST FLOOR

A201 1:200

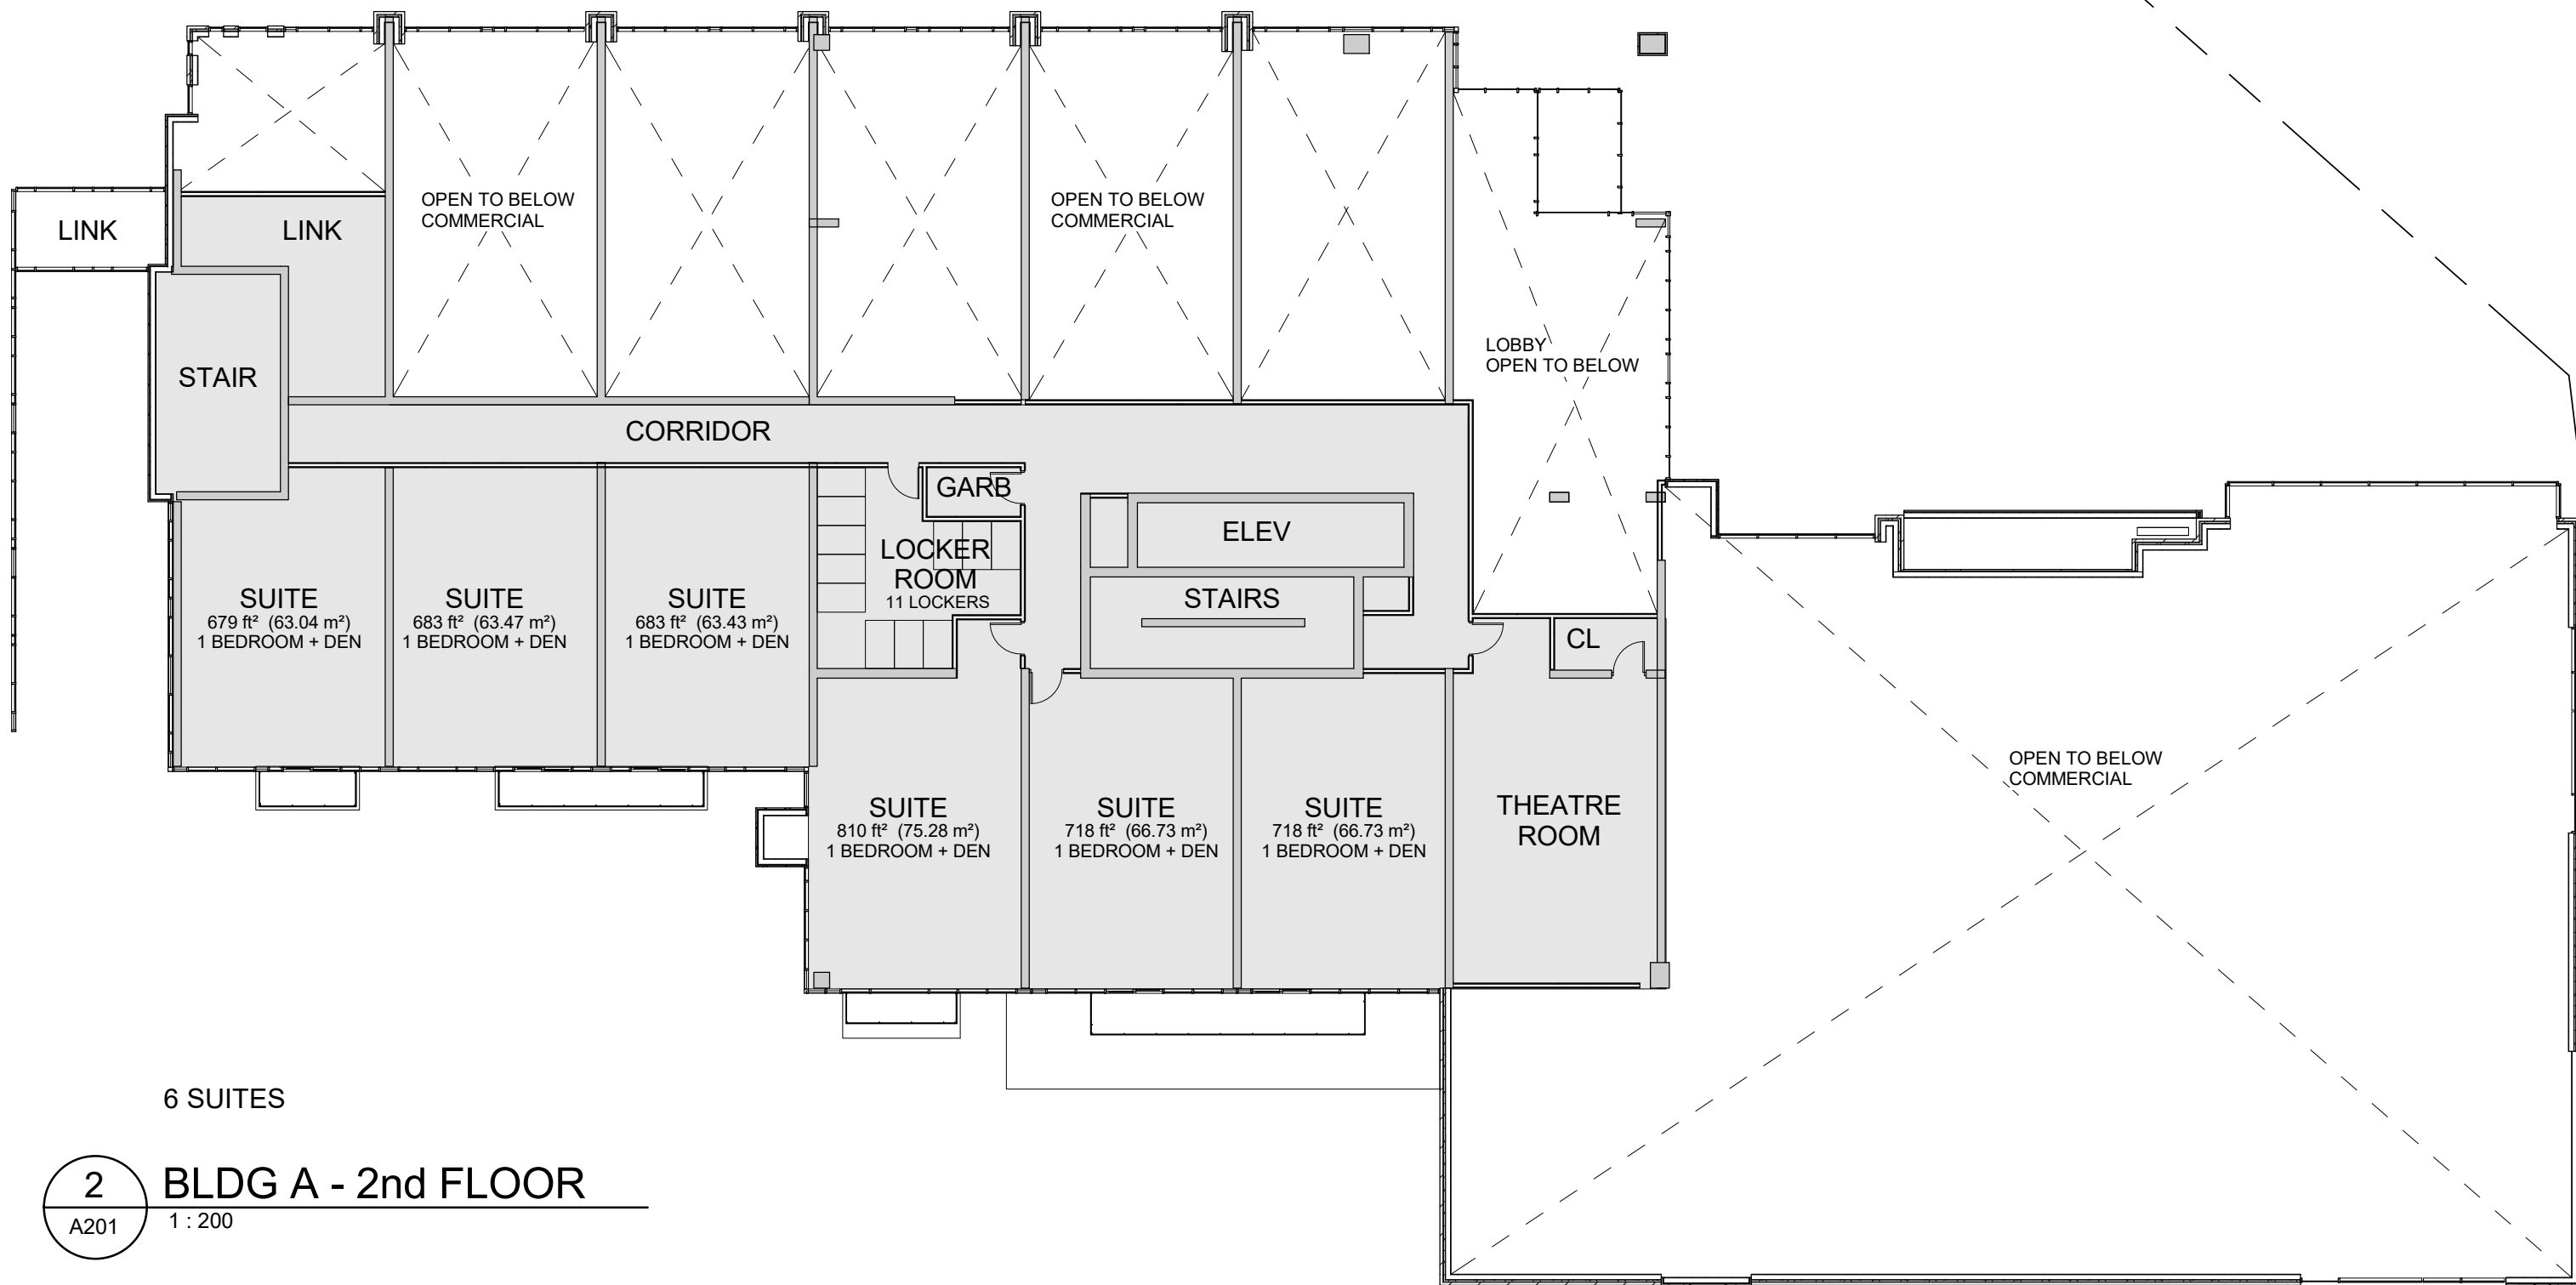

2 BLDG A - 2nd FLOOR


A201 1:200



15 SUITES

3 BLDG A - 3rd FLOOR

A201 1:200

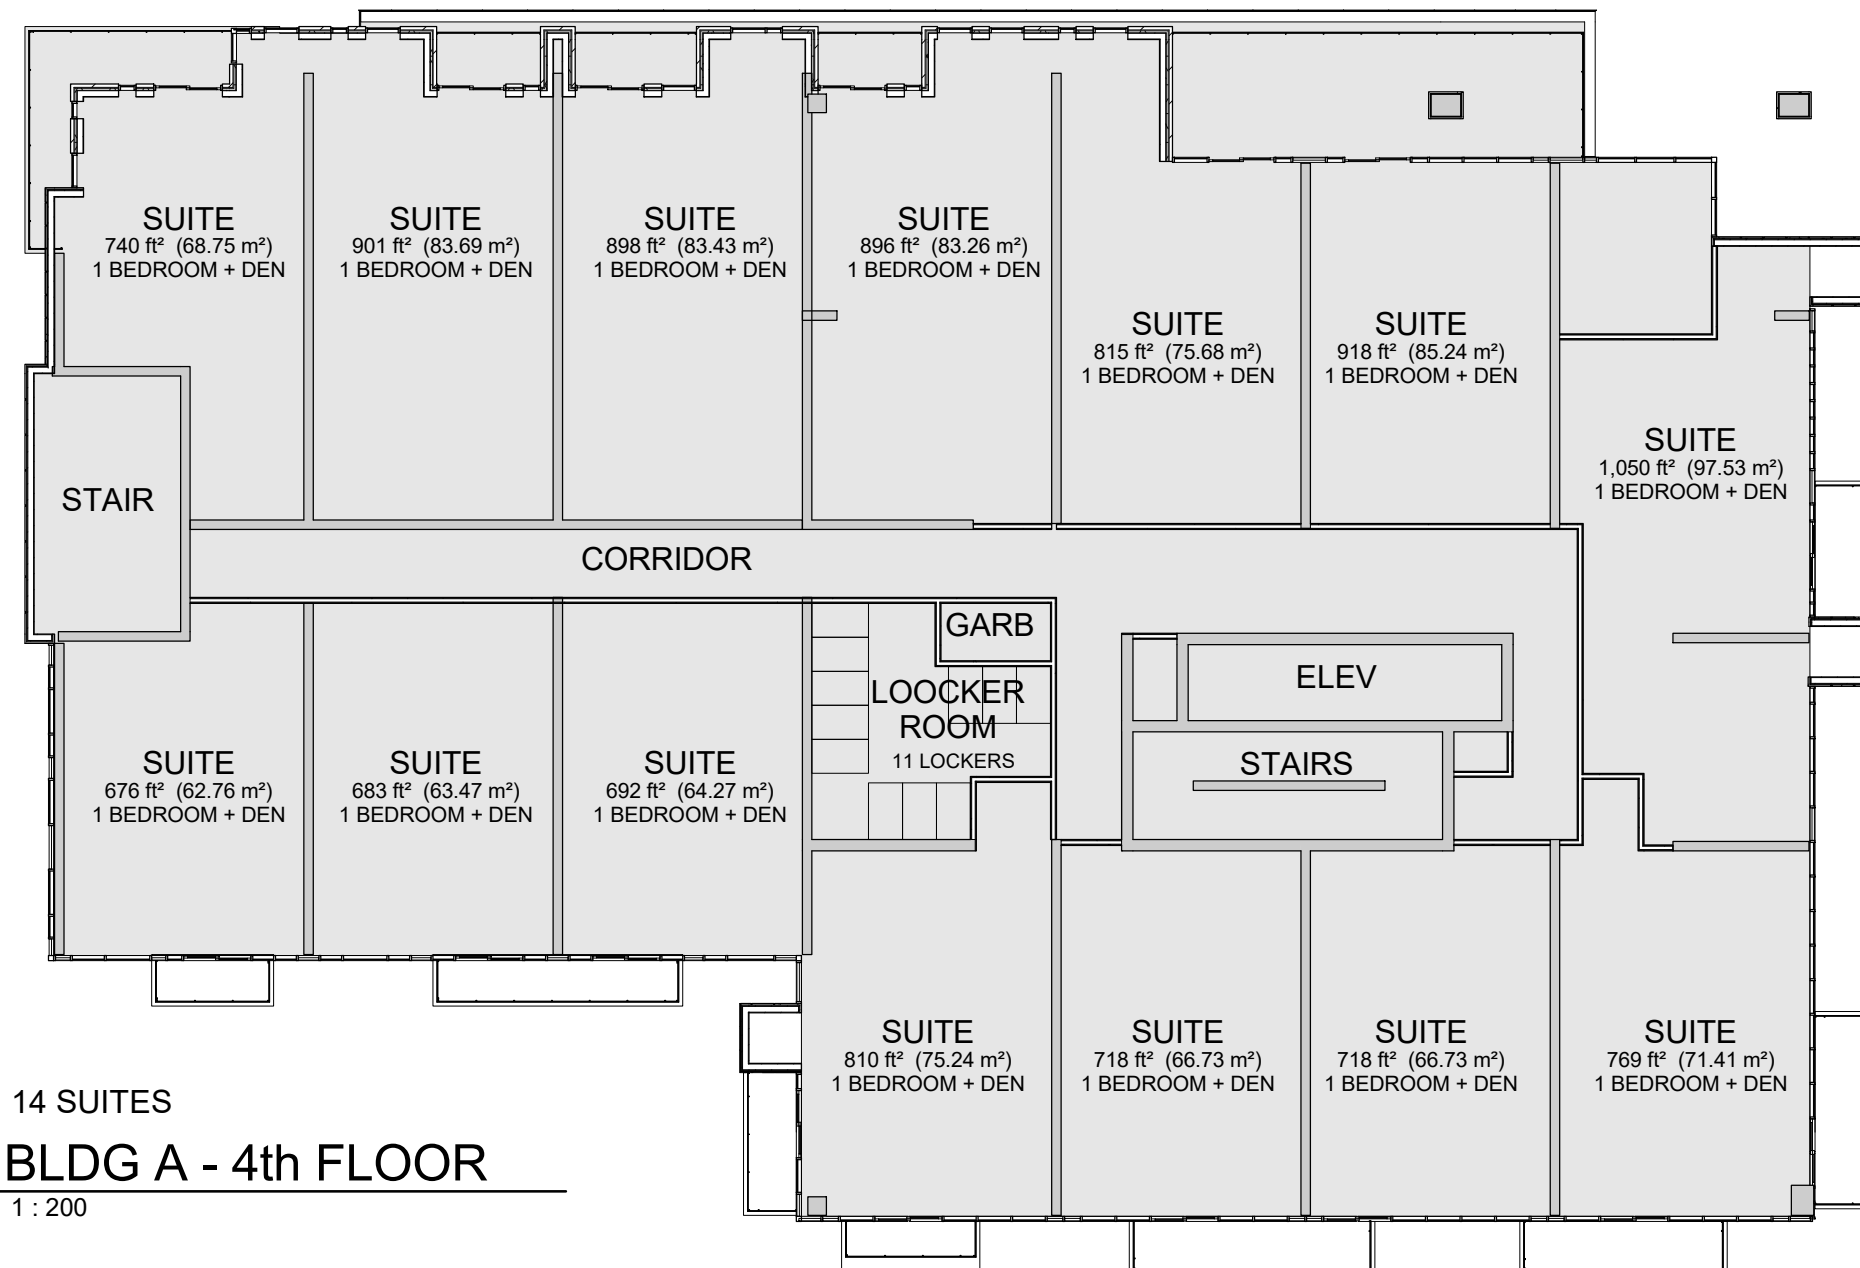

14 SUITES

4 BLDG A - 4th FLOOR

A201 1:200



15 SUITES

5 BLDG A - 5th FLOOR

A201 1:200

CONTRACTOR MUST CHECK AND VERIFY ALL DIMENSIONS AND JOB CONDITIONS BEFORE PROCEEDING WITH WORK

ALL DRAWINGS MAY BE TO BE SUBJECT TO CHANGE DUE TO COMMENTS FROM MUNICIPAL DEPARTMENTS AND OTHER AGENCIES WITH AUTHORITY

ALL DRAWINGS AND SPECIFICATIONS ARE THE PROPERTY OF THE ARCHITECTS AND MUST BE RETURNED AT THE COMPLETION OF THE WORK

THE CONTRACTOR WORKING FROM DRAWINGS NOT SPECIFICALLY MARKED FOR CONSTRUCTION MUST ASSUME FULL RESPONSIBILITY AND BEAR COSTS FOR ANY CORRECTIONS OR DAMAGES RESULTING FROM HIS OR HER WORK

KEY TO DETAIL LOCATION

No. DETAIL NUMBER
No. DRAWING SHEET NUMBER

DRAWING SETS ISSUED No. DATE (DD/MM/YY) BY
ISSUED FOR OPA / ZONING BY-LAW 1 25/10/2018 TE

ALL PREVIOUS ISSUES OF THIS DRAWING ARE SUPERSEDED

REVISIONS TO DRAWING No. DATE (DD/MM/YY) BY


NOT FOR CONSTRUCTION

BUILDING PERMIT NUMBER:

NOT FOR CONSTRUCTION WITHOUT PERMIT

KNYMH
ARCHITECTURE • SOLUTIONS

KNYMH INC.
1006 SKYVIEW DRIVE • SUITE 101
BURLINGTON, ONTARIO • L7P 0V1
T 905.639.6595
F 905.639.0394
www.knymh.com info@knymh.com

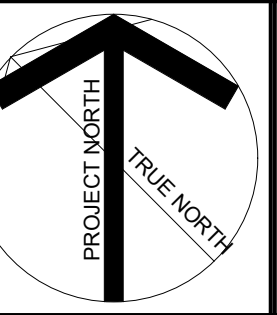

THIS DOCUMENT IS INCOMPLETE AND MAY NOT BE USED FOR REGULAR OR APPROVAL PERMITS. IT IS FOR CONSTRUCTION PURPOSES ONLY. SUBCONTRACTORS, OWNER AND CONTRACTORS TO PROVIDE INPUT TO THE DETERMINATION OF THIS DOCUMENT.

BRONTE AND MAIN

28 - 60 BRONTE
MILTON, ONTARIO


DRAWING SHEET TITLE:

BUILDING A - FLOOR PLANS

DRAWING SCALE: 1:200 PROJECT NUMBER: 16079

DRAWN BY: TE CHECKED BY: TE DRAWING SHEET NUMBER: A201


DRAWING VERSION: 000 PLOT DATE:

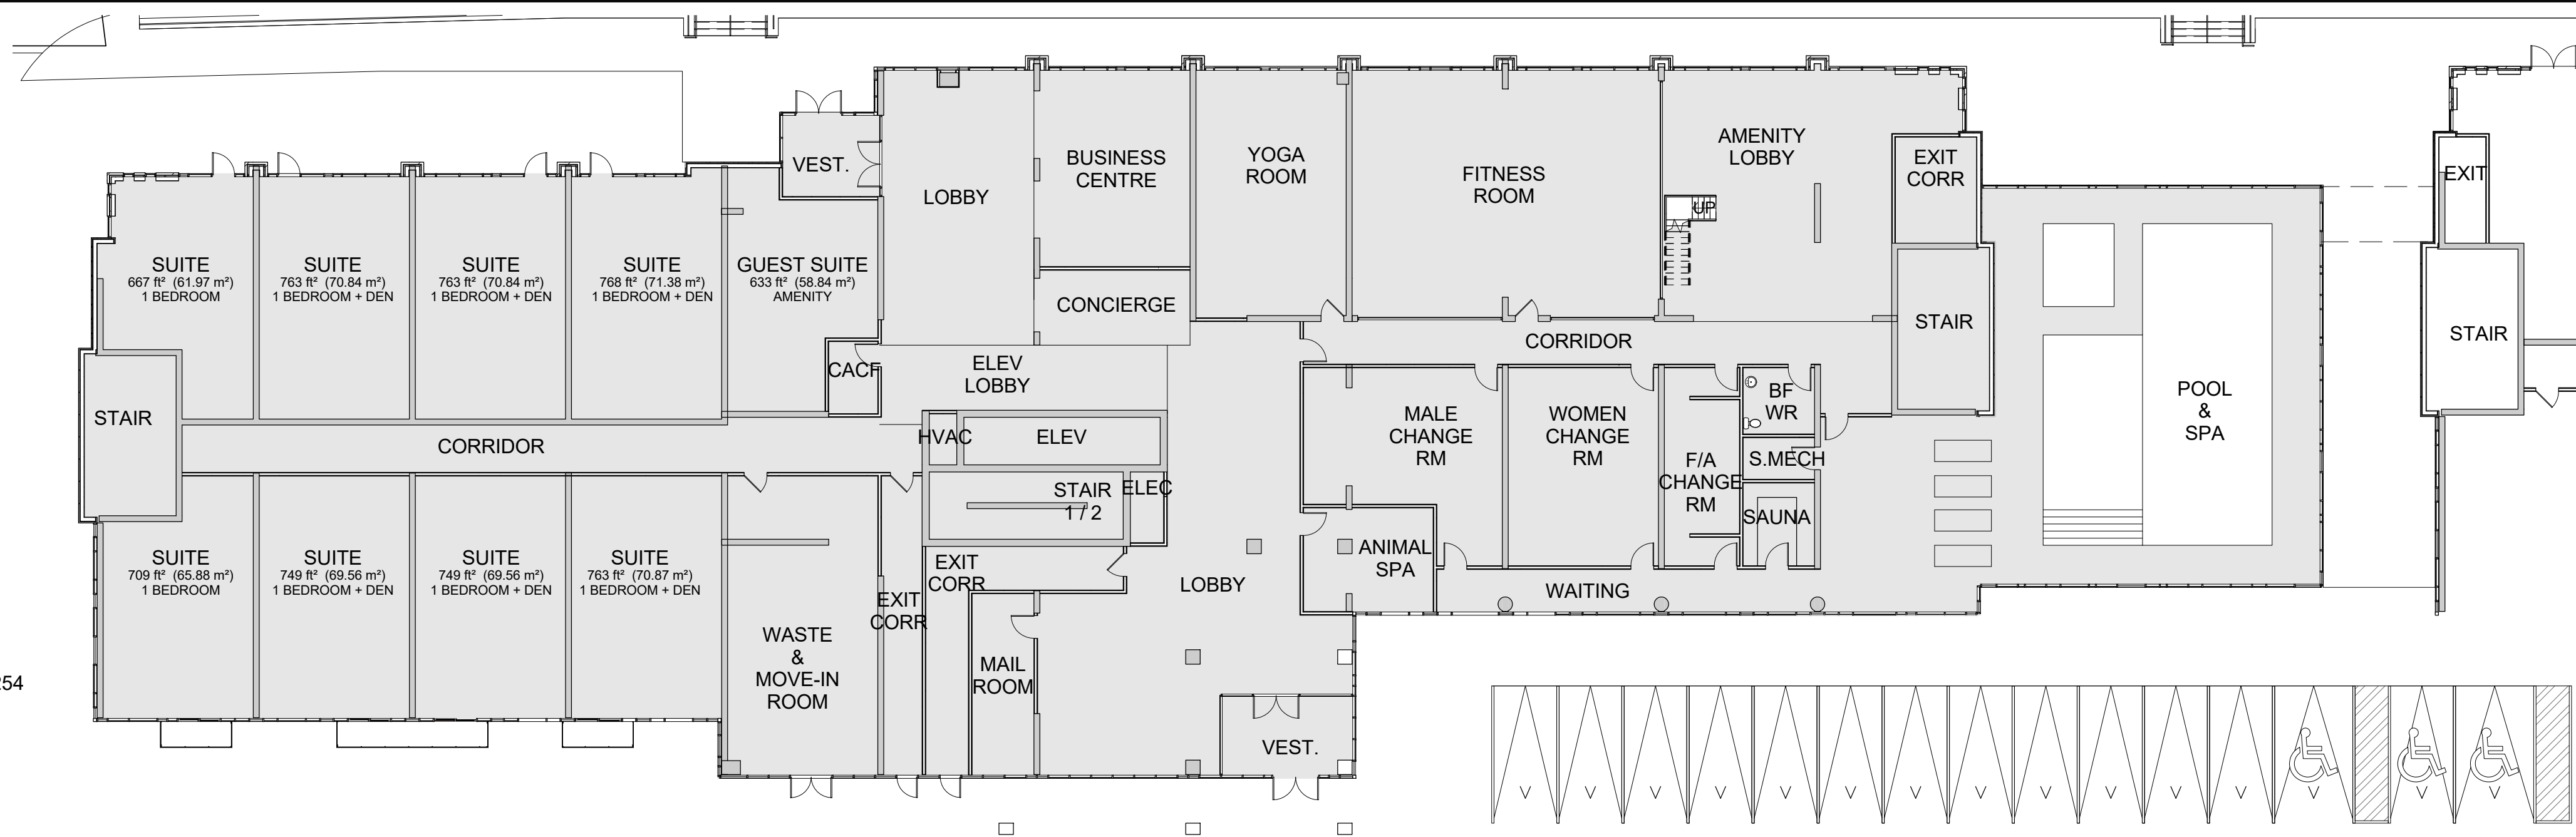

BUILDING B - TOTAL RESIDENTIAL SUITES 254

1ST FLOOR - 8 SUITES

1 1st FLOOR
A211 1:200

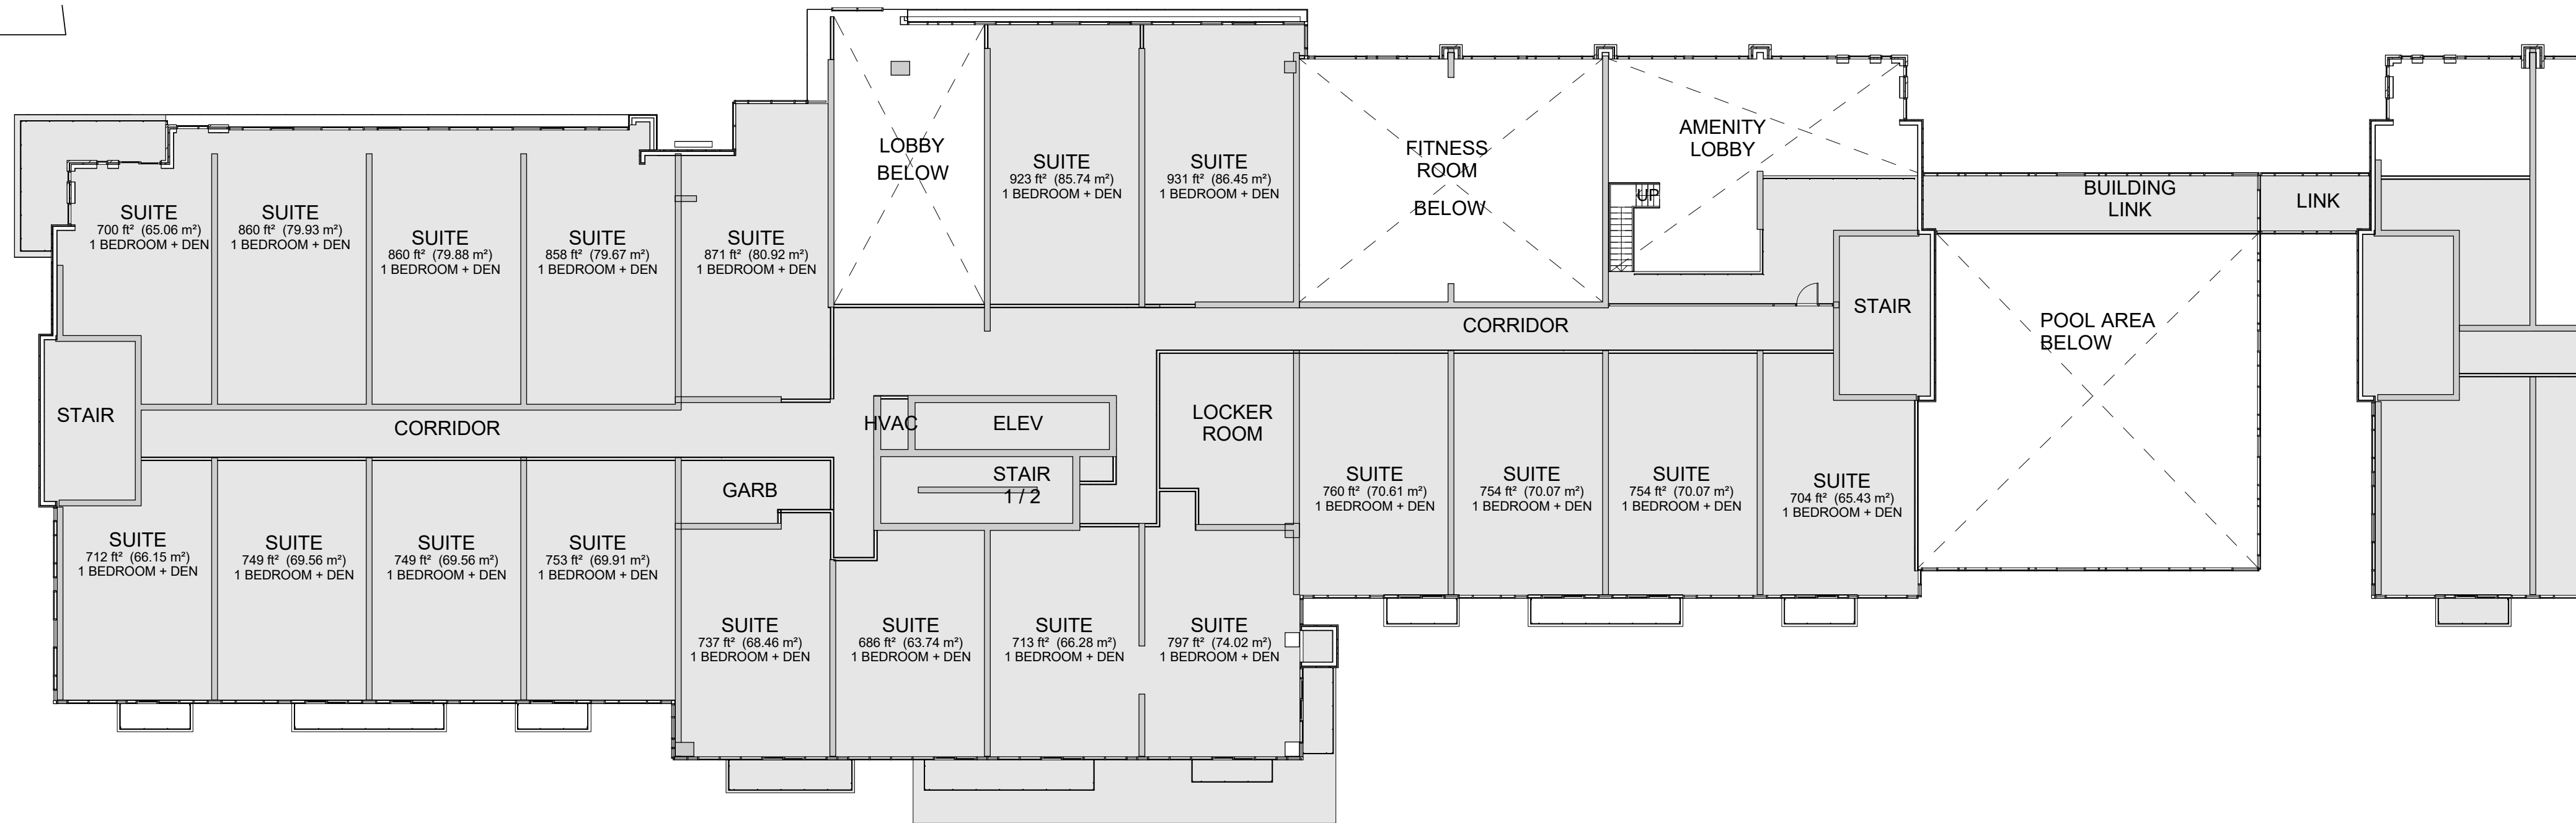

19 SUITES

2 BLDG B - 2nd FLOOR
A211 1:200



24 SUITES

3 BLDG B - 3rd FLOOR
A211 1:200

CONTRACTOR MUST CHECK AND VERIFY ALL DIMENSIONS AND JOB CONDITIONS BEFORE PROCEEDING WITH WORK

ALL DRAWINGS MAY BE TO BE SUBJECT TO CHANGE DUE TO COMMENTS FROM MUNICIPAL DEPARTMENTS AND OTHER AGENCIES WITH AUTHORITY

ALL DRAWINGS AND SPECIFICATIONS ARE THE PROPERTY OF THE ARCHITECTS AND MUST BE RETURNED AT THE COMPLETION OF THE WORK

THE CONTRACTOR WORKING FROM DRAWINGS NOT SPECIFICALLY MARKED FOR CONSTRUCTION MUST ASSUME FULL RESPONSIBILITY AND BEAR COSTS FOR ANY CORRECTIONS OR DAMAGES RESULTING FROM HIS OR HER WORK

KEY TO DETAIL LOCATION

No. DETAIL NUMBER
No. DRAWING SHEET NUMBER

CORRIDOR
DRAWING SETS ISSUED No. DATE (DD/MM/YY) BY
ISSUED FOR OPA / ZONING BY-LAW 1 25/10/2018 TE

ALL PREVIOUS ISSUES OF THIS DRAWING ARE SUPERSEDED

REVISIONS TO DRAWING No. DATE (DD/MM/YY) BY

NOT FOR CONSTRUCTION

OPEN TO BELOW

BUILDING PERMIT NUMBER:

NOT FOR CONSTRUCTION WITHOUT PERMIT

KNYMH
ARCHITECTURE • SOLUTIONS

KNYMH INC.
1006 SKYVIEW DRIVE • SUITE 101
BURLINGTON, ONTARIO • L7P 0V1
T 905.639.6595
F 905.639.0394
www.knymh.com info@knymh.com

THIS DOCUMENT IS INCOMPLETE AND MAY NOT BE USED FOR REGULAR OR APPROVAL PURPOSES. FOR CONSTRUCTION, THE USER MUST OBTAIN THE SUBCONTRACTS, OWNER AND CONTRACTORS TO PROVIDE INPUT TO THE DETERMINATION OF THIS DOCUMENT.

BRONTE AND MAIN




28 - 60 BRONTE
MILTON, ONTARIO

DRAWING SHEET TITLE:
BUILDING B - FLOOR PLANS


DRAWING SCALE: 1:200 PROJECT NUMBER: 16079

DRAWN BY: CHECKED BY: Author Checker DRAWING SHEET NUMBER: A211


DRAWING VERSION: PLOT DATE:

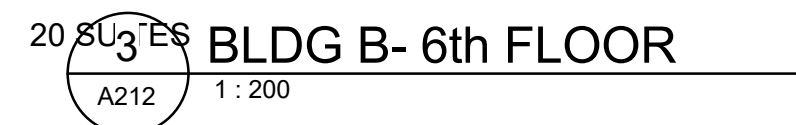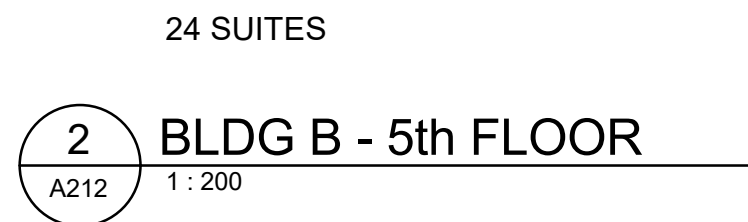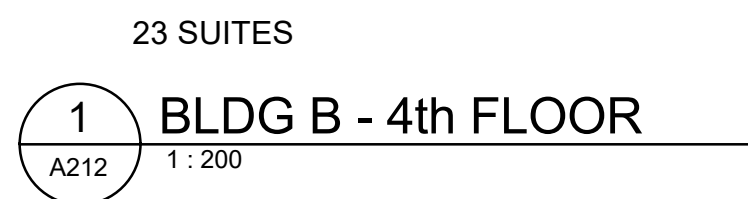


TIMESLAP: 2018-10-26 11:33:00 AM FILEPATH: C:\Arch Local\16079 - Bronte and Main_TME.cvt

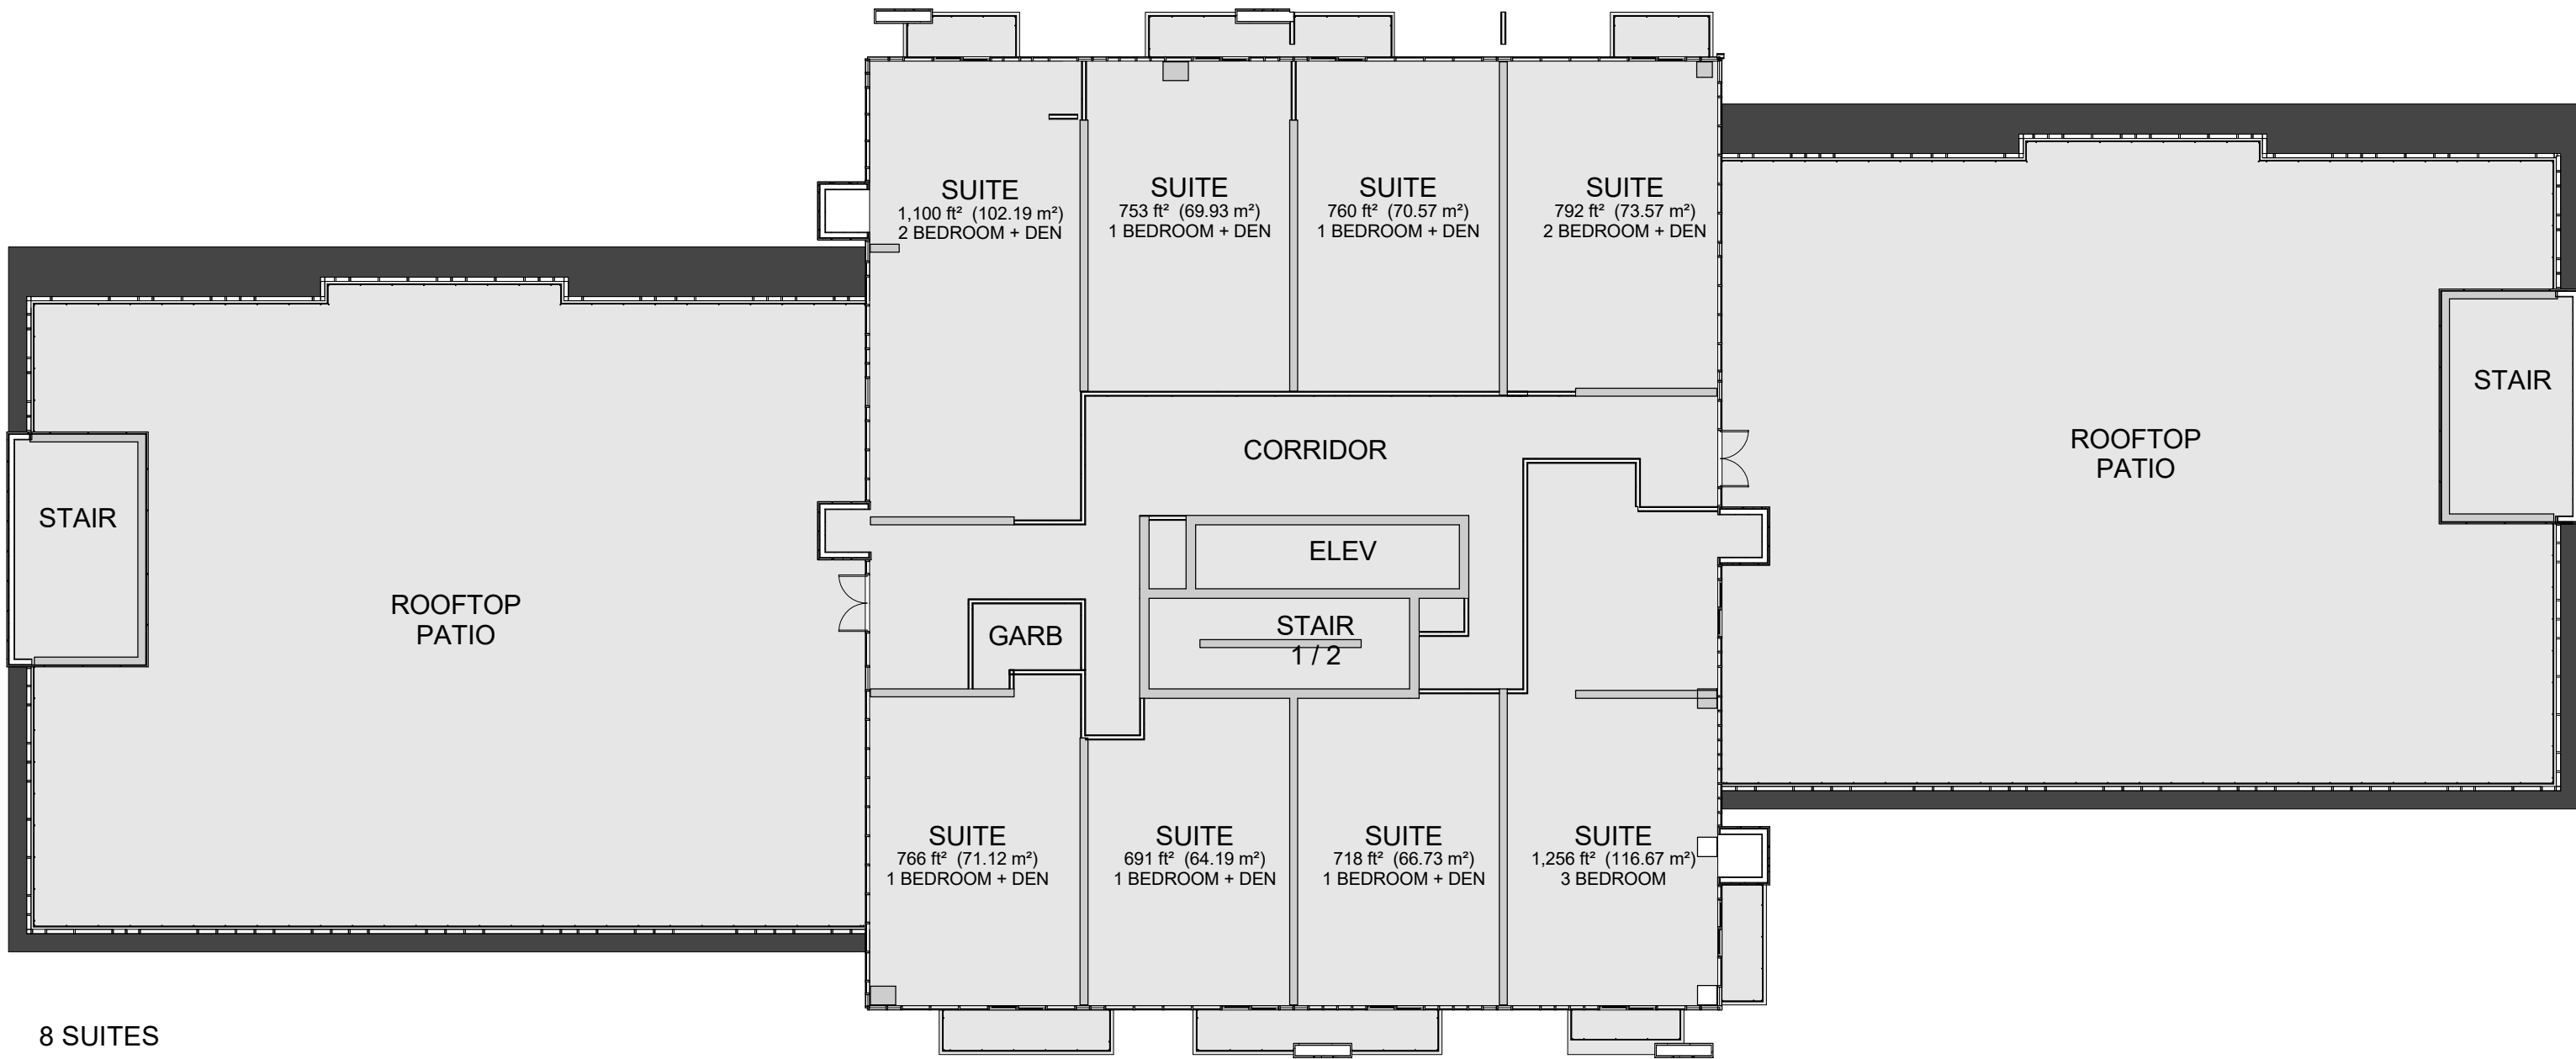

1 BLDG B - 7th FLOOR
 A213 1:200

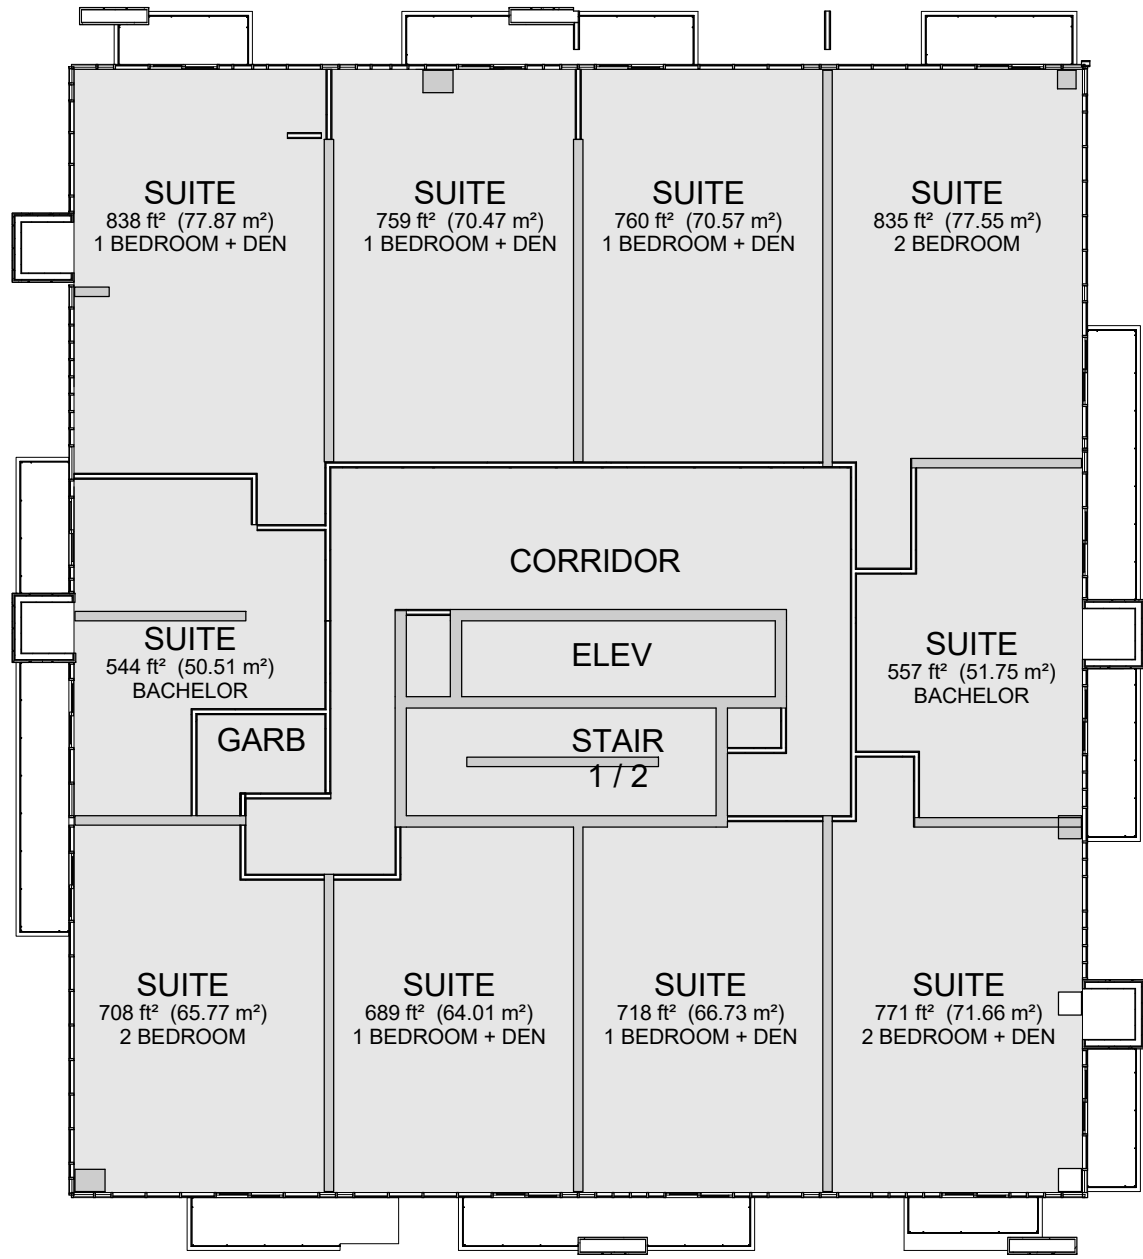


2 BLDG B - 8th to 13th FLOOR
 A213 1:200

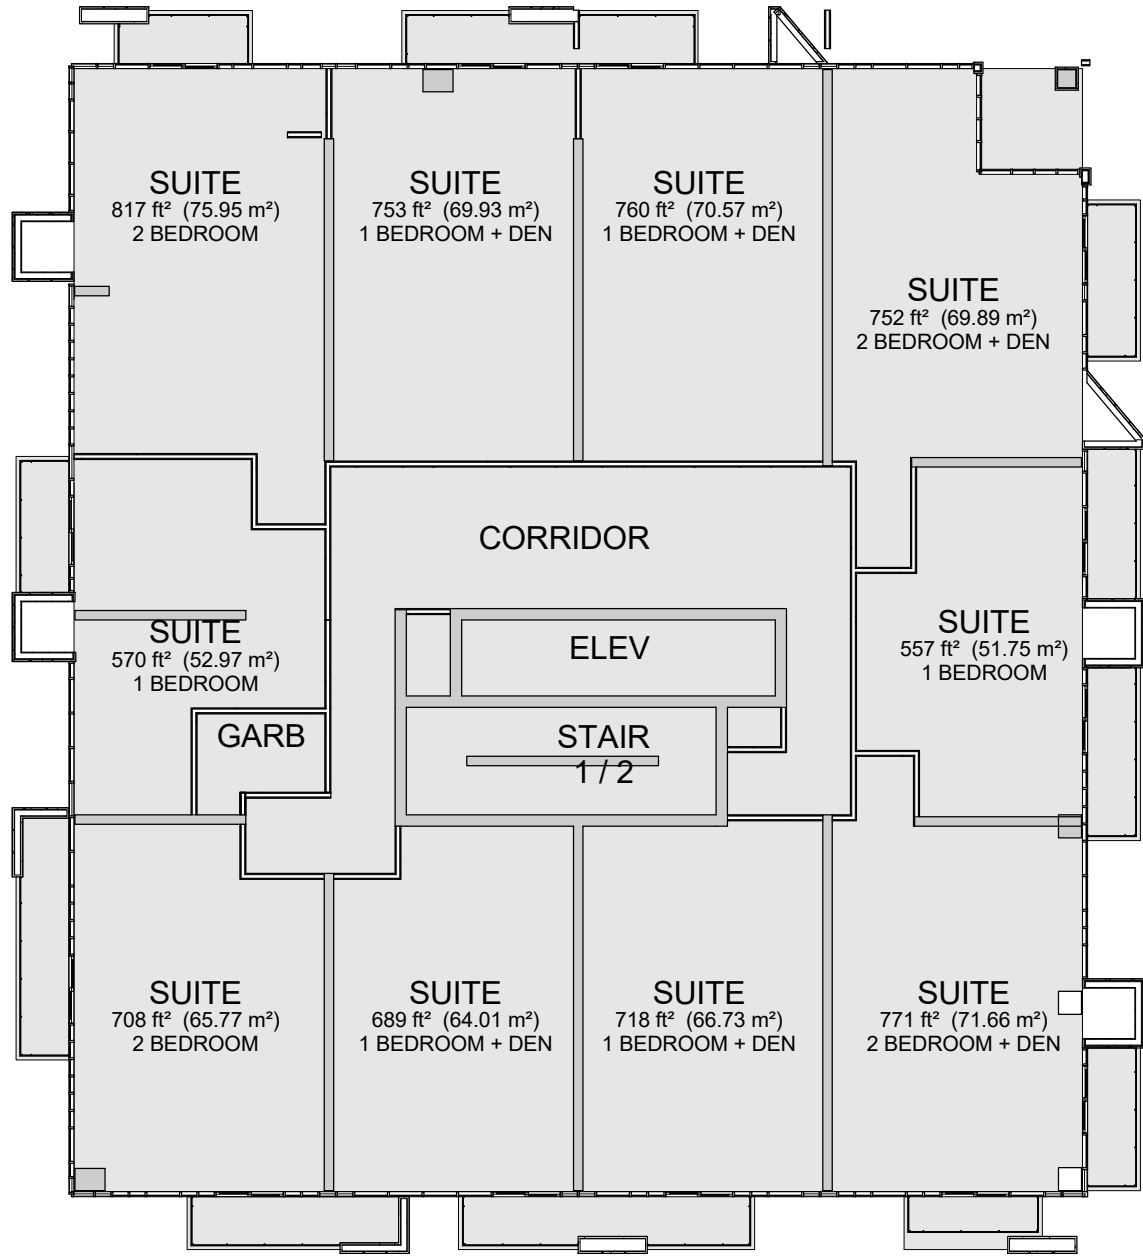

3 BLDG B - 14th to 17th FLOOR
 A213 1:200


10 SUITES

4 BLDG B - 18th to 19th FLOOR
 A213 1:200

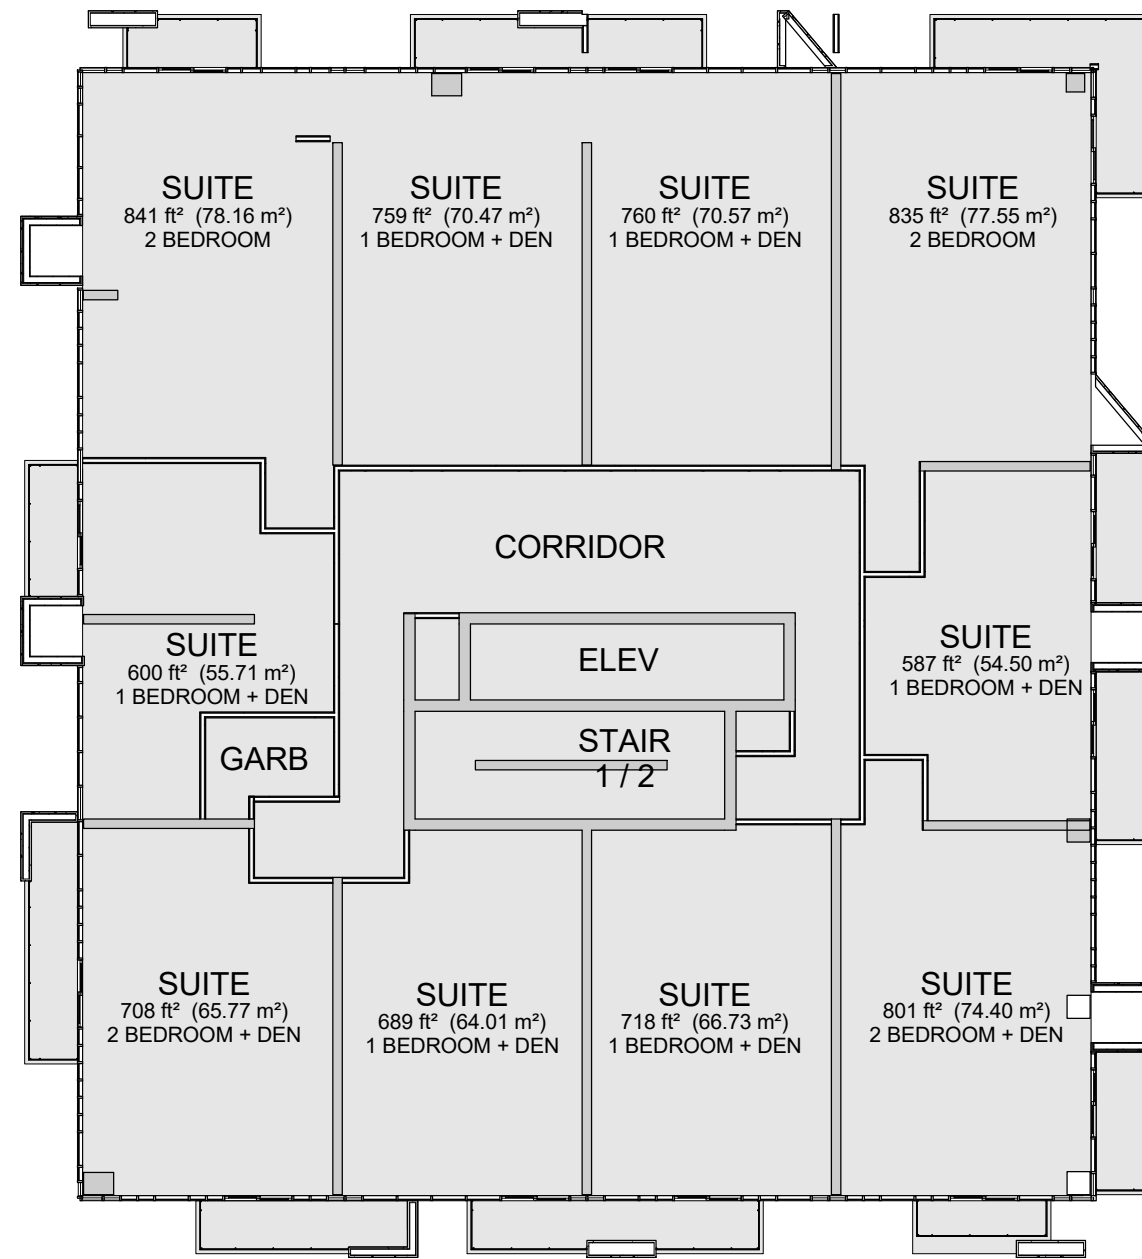


4 SUITES

5 BLDG B - 20th to 21st FLOOR
 A213 1:200

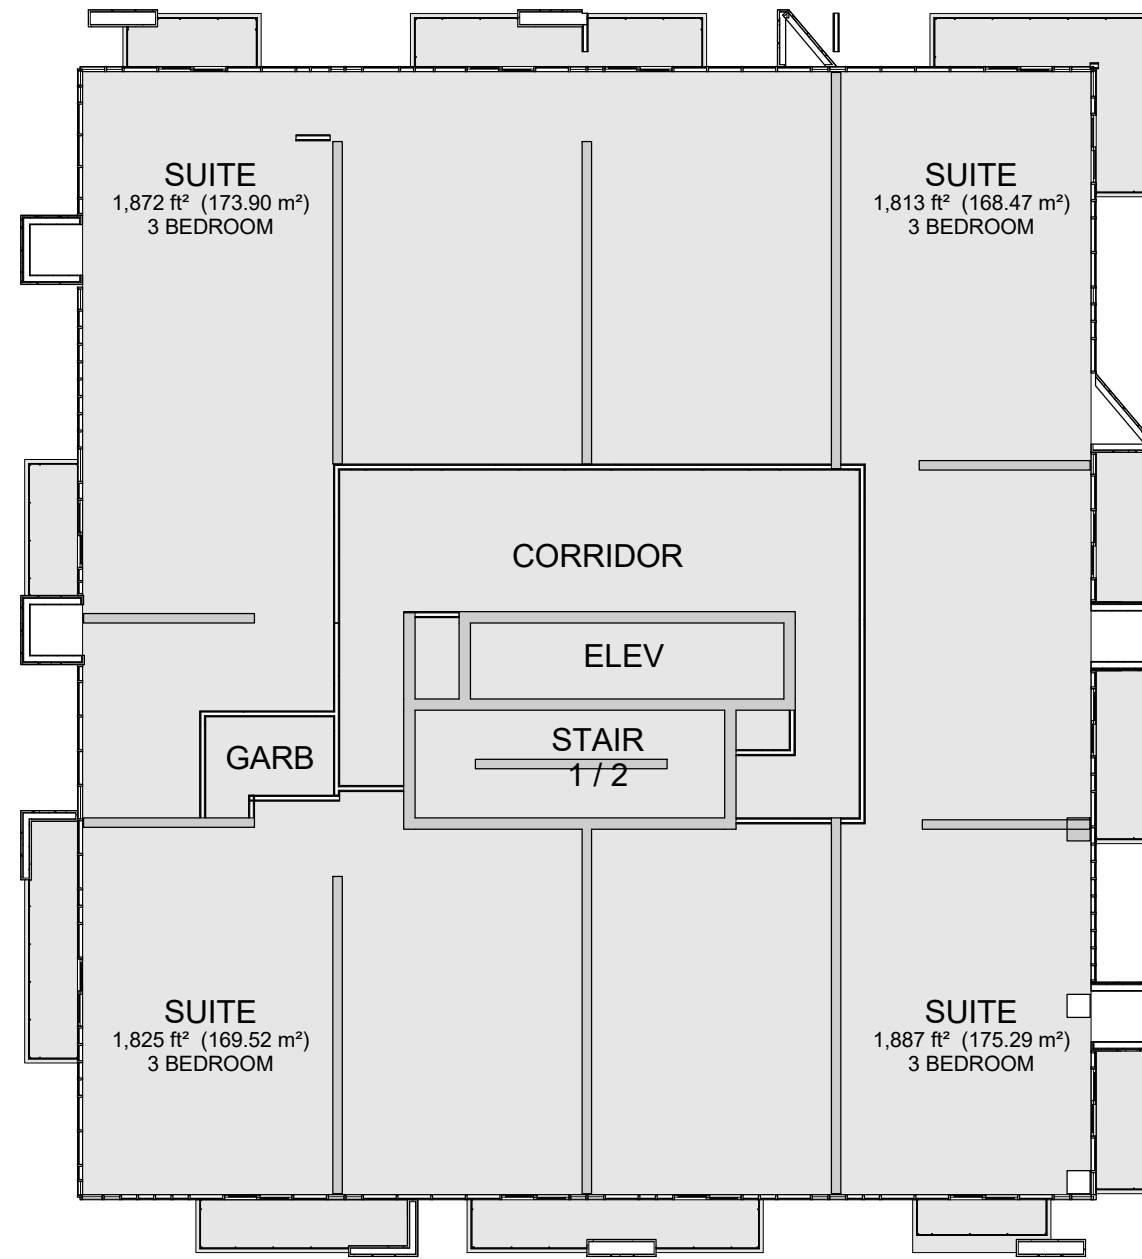

6 BLDG B - ROOF
 A213 1:200

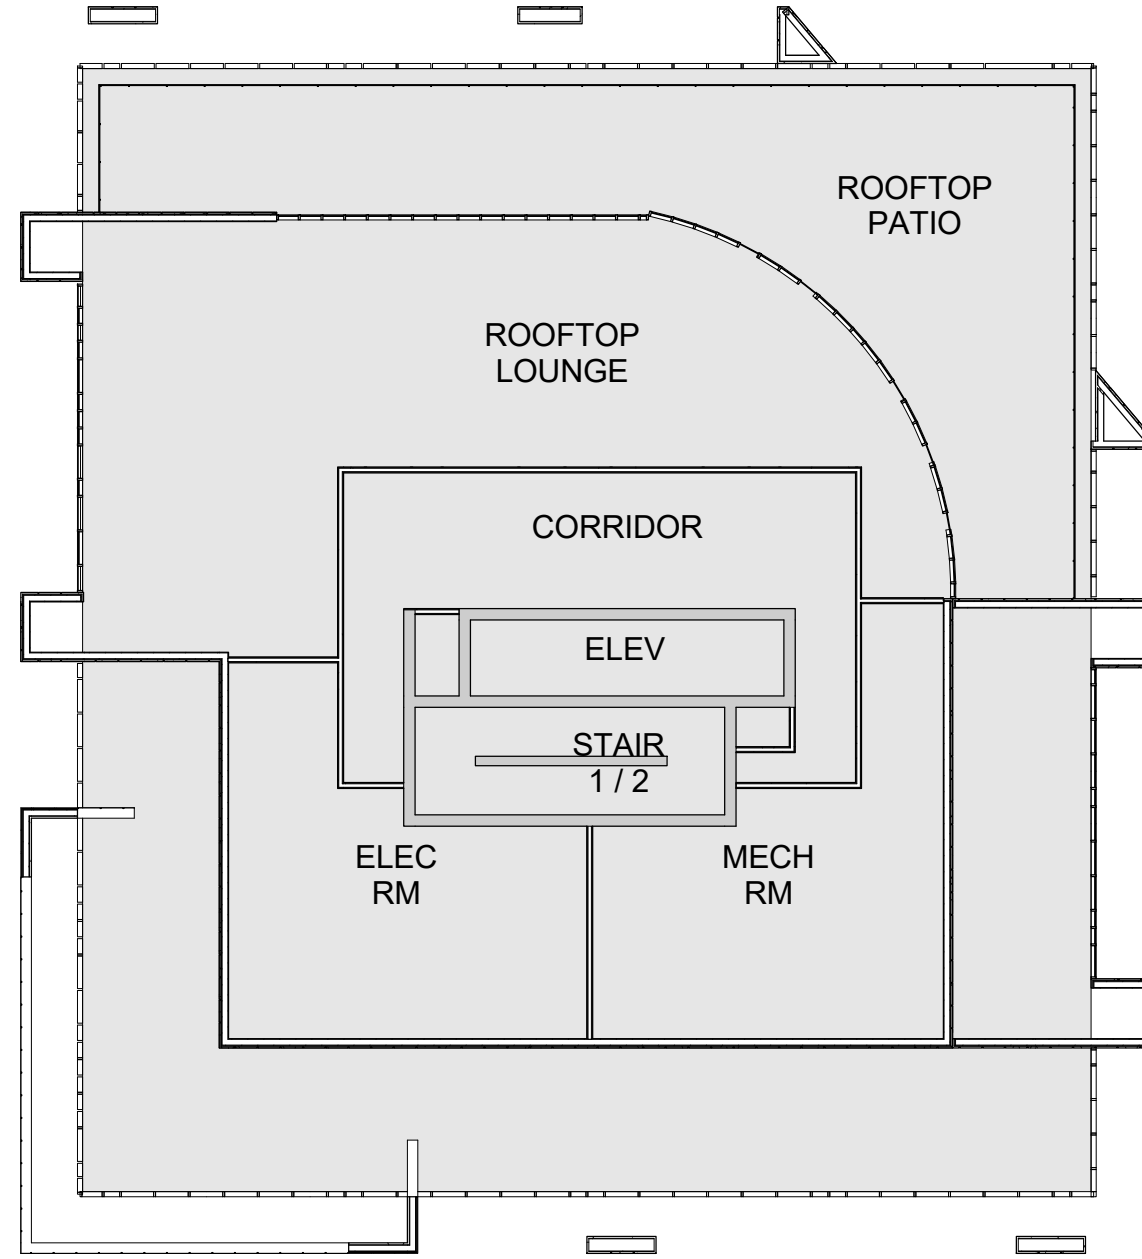

CONTRACTOR MUST CHECK AND VERIFY ALL DIMENSIONS AND JOB CONDITIONS BEFORE PROCEEDING WITH WORK

ALL DRAWINGS MAY BE TO BE SUBJECT TO CHANGE DUE TO COMMENTS FROM MUNICIPAL DEPARTMENTS AND OTHER AGENCIES WITH AUTHORITY

ALL DRAWINGS AND SPECIFICATIONS ARE THE PROPERTY OF THE ARCHITECTS AND MUST BE RETURNED AT THE COMPLETION OF THE WORK

THE CONTRACTOR WORKING FROM DRAWINGS NOT SPECIFICALLY MARKED FOR CONSTRUCTION MUST ASSUME FULL RESPONSIBILITY AND BEAR COSTS FOR ANY CORRECTIONS OR DAMAGES RESULTING FROM HIS OR HER WORK

KEY TO DETAIL LOCATION

No. DETAIL NUMBER
 No. DRAWING SHEET NUMBER

DRAWING SETS ISSUED No. DATE (DD,MM,YY) BY
 ISSUED FOR OPA / ZONING BY-LAW 1 25/10/2018 TE

ALL PREVIOUS ISSUES OF THIS DRAWING ARE SUPERSEDED

REVISIONS TO DRAWING No. DATE (DD,MM,YY) BY

NOT FOR CONSTRUCTION

BUILDING PERMIT NUMBER:
 NOT FOR CONSTRUCTION WITHOUT PERMIT

KNYMH-
 ARCHITECTURE • SOLUTIONS

KNYMH INC.
 1006 SKYVIEW DRIVE • SUITE 101
 BURLINGTON, ONTARIO • L7P 0V1
 T 905.639.6595
 F 905.639.0394
 www.knymh.com info@knymh.com


PROJECT NORTH
 TRUE NORTH
 THIS DOCUMENT IS INCOMPLETE AND MAY NOT BE USED FOR REGULAR CONSTRUCTION. APPROVAL REQUIRED FOR CONSTRUCTION. USE BY CONSULTANTS, SUBCONSULTANTS, OWNER AND CONTRACTORS TO PROVIDE INPUT TO THE DETERMINATION OF THIS DOCUMENT.

BRONTE AND MAIN
 28 - 60 BRONTE
 MILTON, ONTARIO

DRAWING SHEET TITLE:
 BUILDING B - FLOOR PLANS

DRAWING SCALE: 1:200
 PROJECT NUMBER: 16079

DRAWN BY: CHECKED BY: DRAWINGS SHEET NUMBER: A213
 DRAWING VERSION: PLOT DATE:

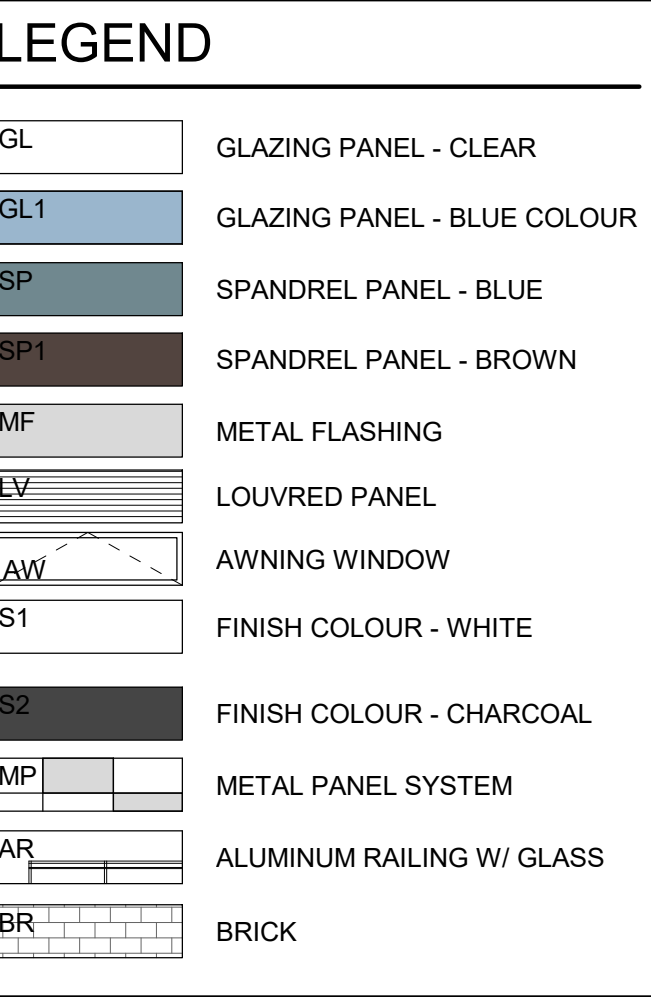


An architectural elevation drawing of a building complex. The drawing features two prominent, tall towers with a grid-like facade of windows, connected by a series of lower wings. The towers are rendered in a light blue/teal color, while the connecting wings are in a darker brown/grey. The drawing is a line art style with some color fills, set against a white background.


[illegible]

[illegible]

TIME: 2018-10-28 11:38:16 AM FILEPATH: C:\Revit Local (16079) - Bronte and Main - Time.rvt

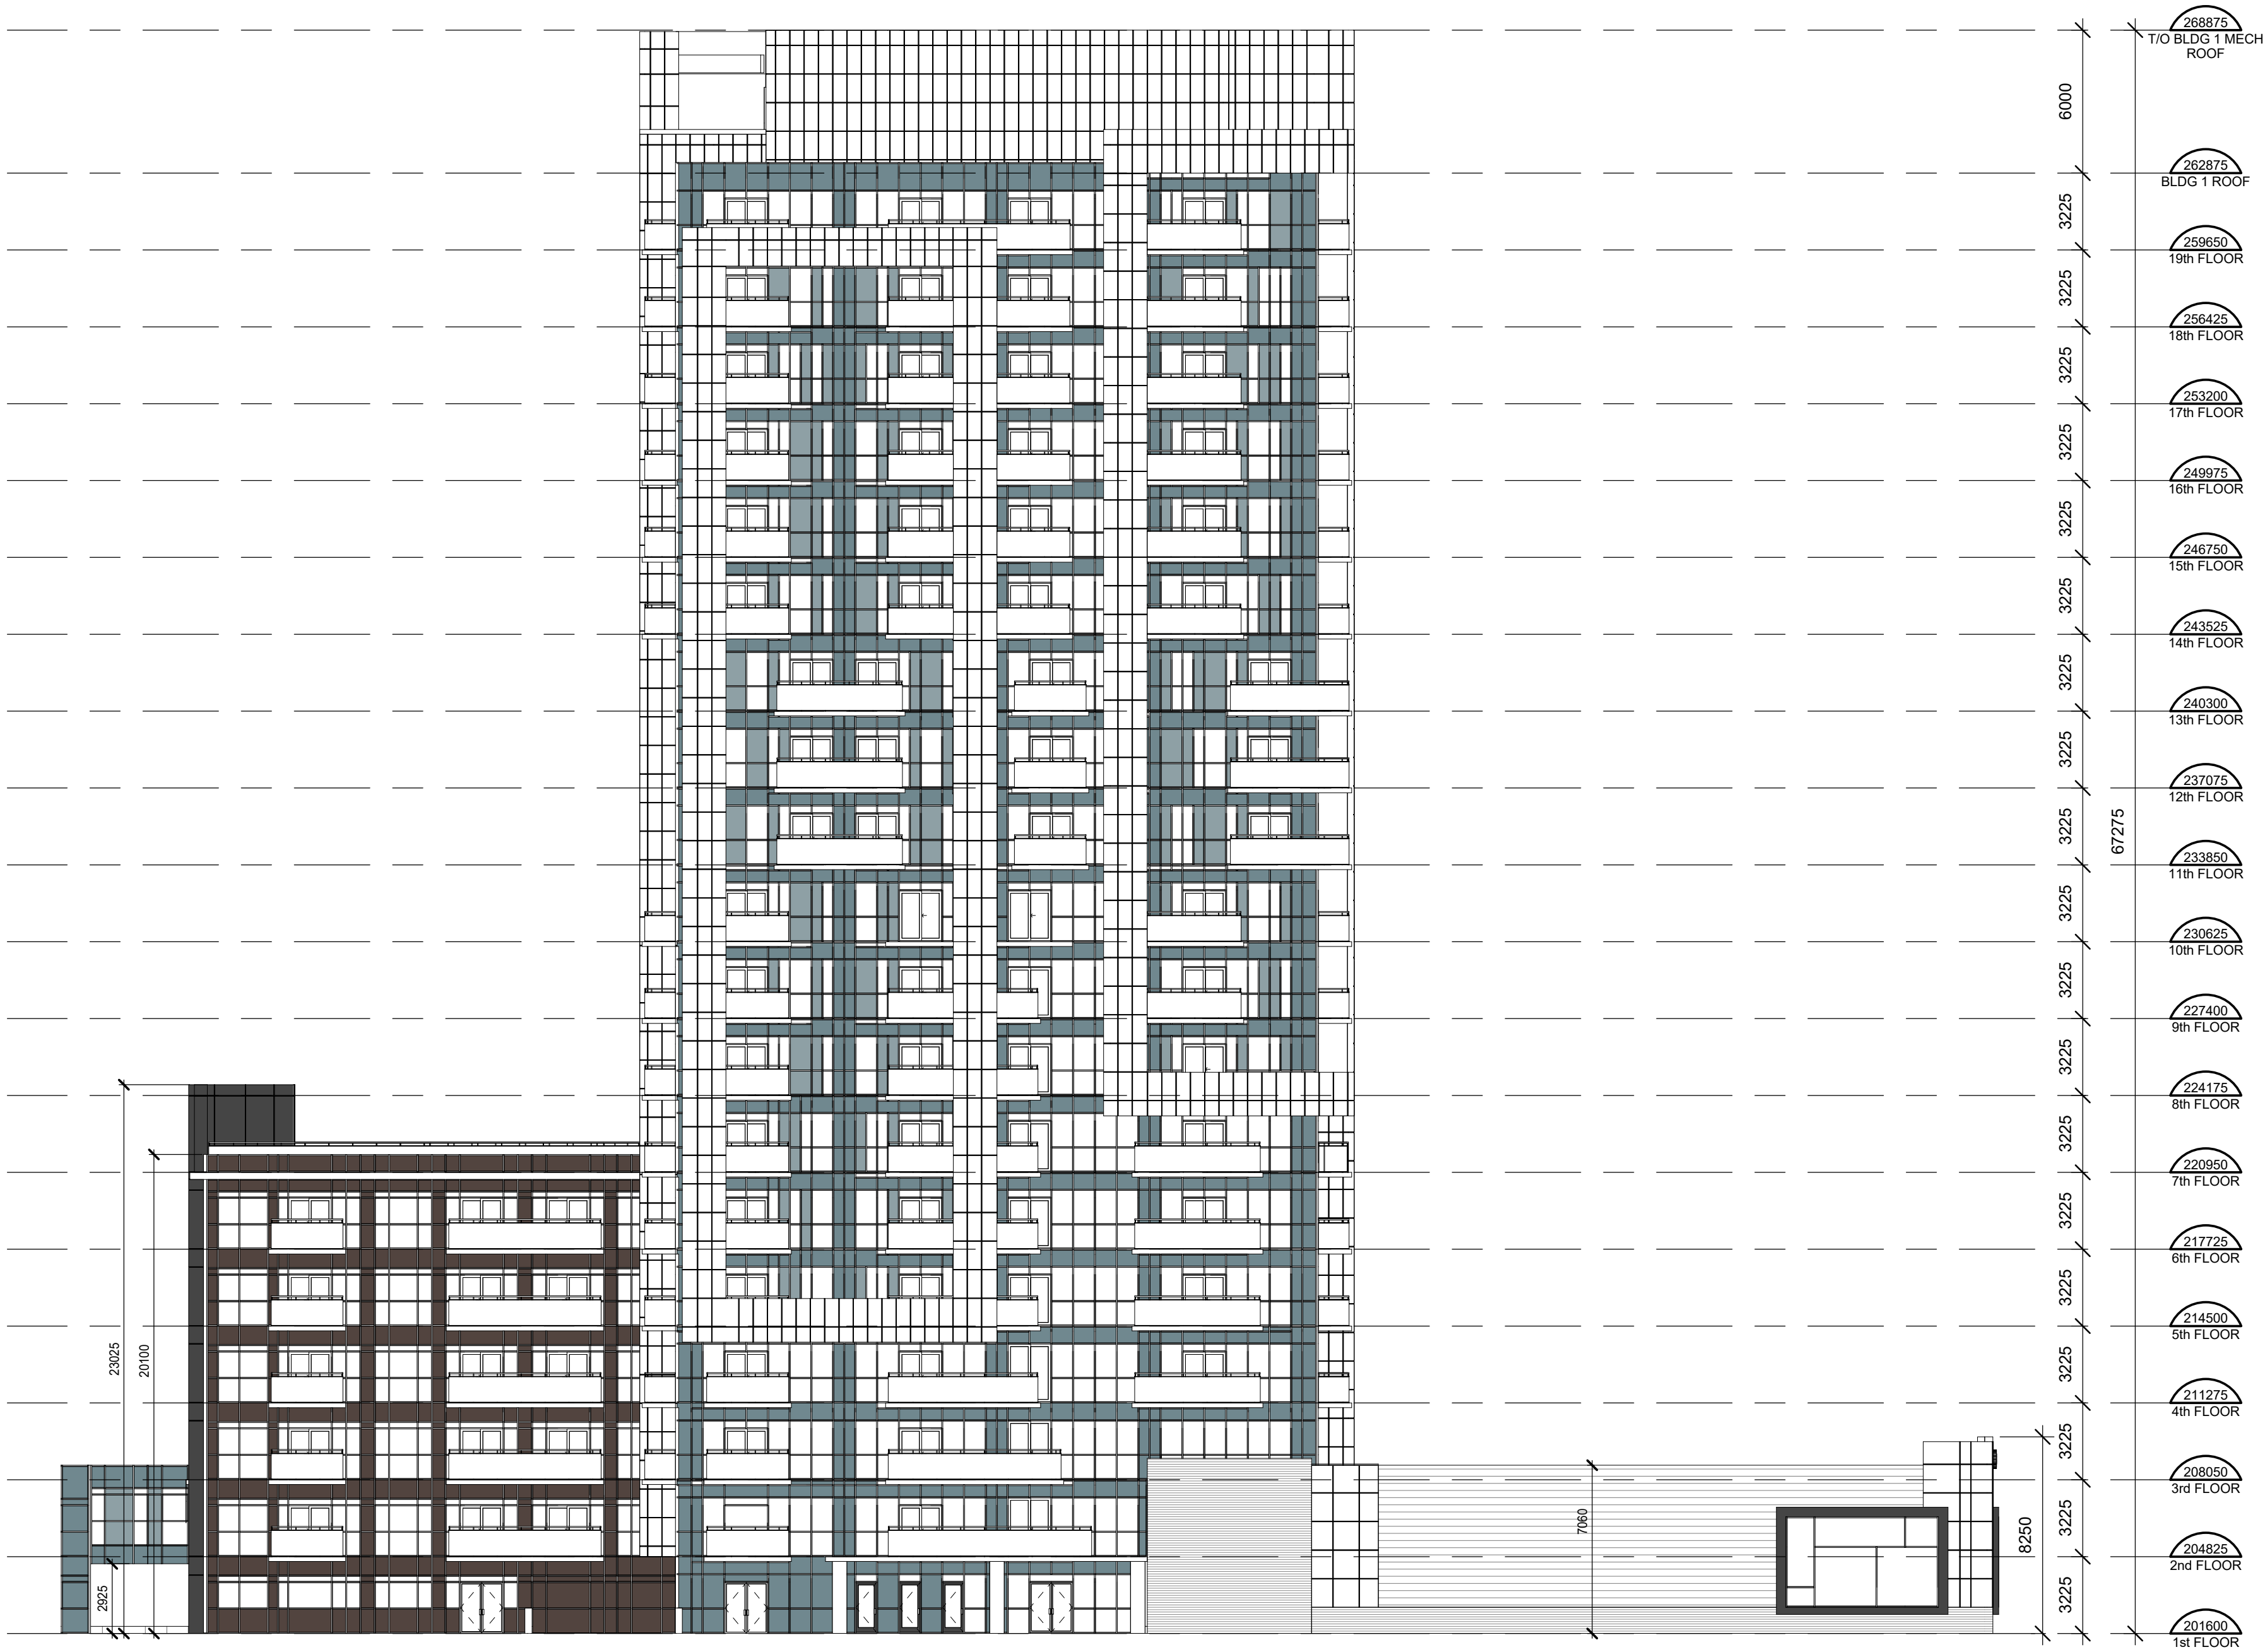

1 BLDG A - SOUTH ELEVATION
A402 1:200

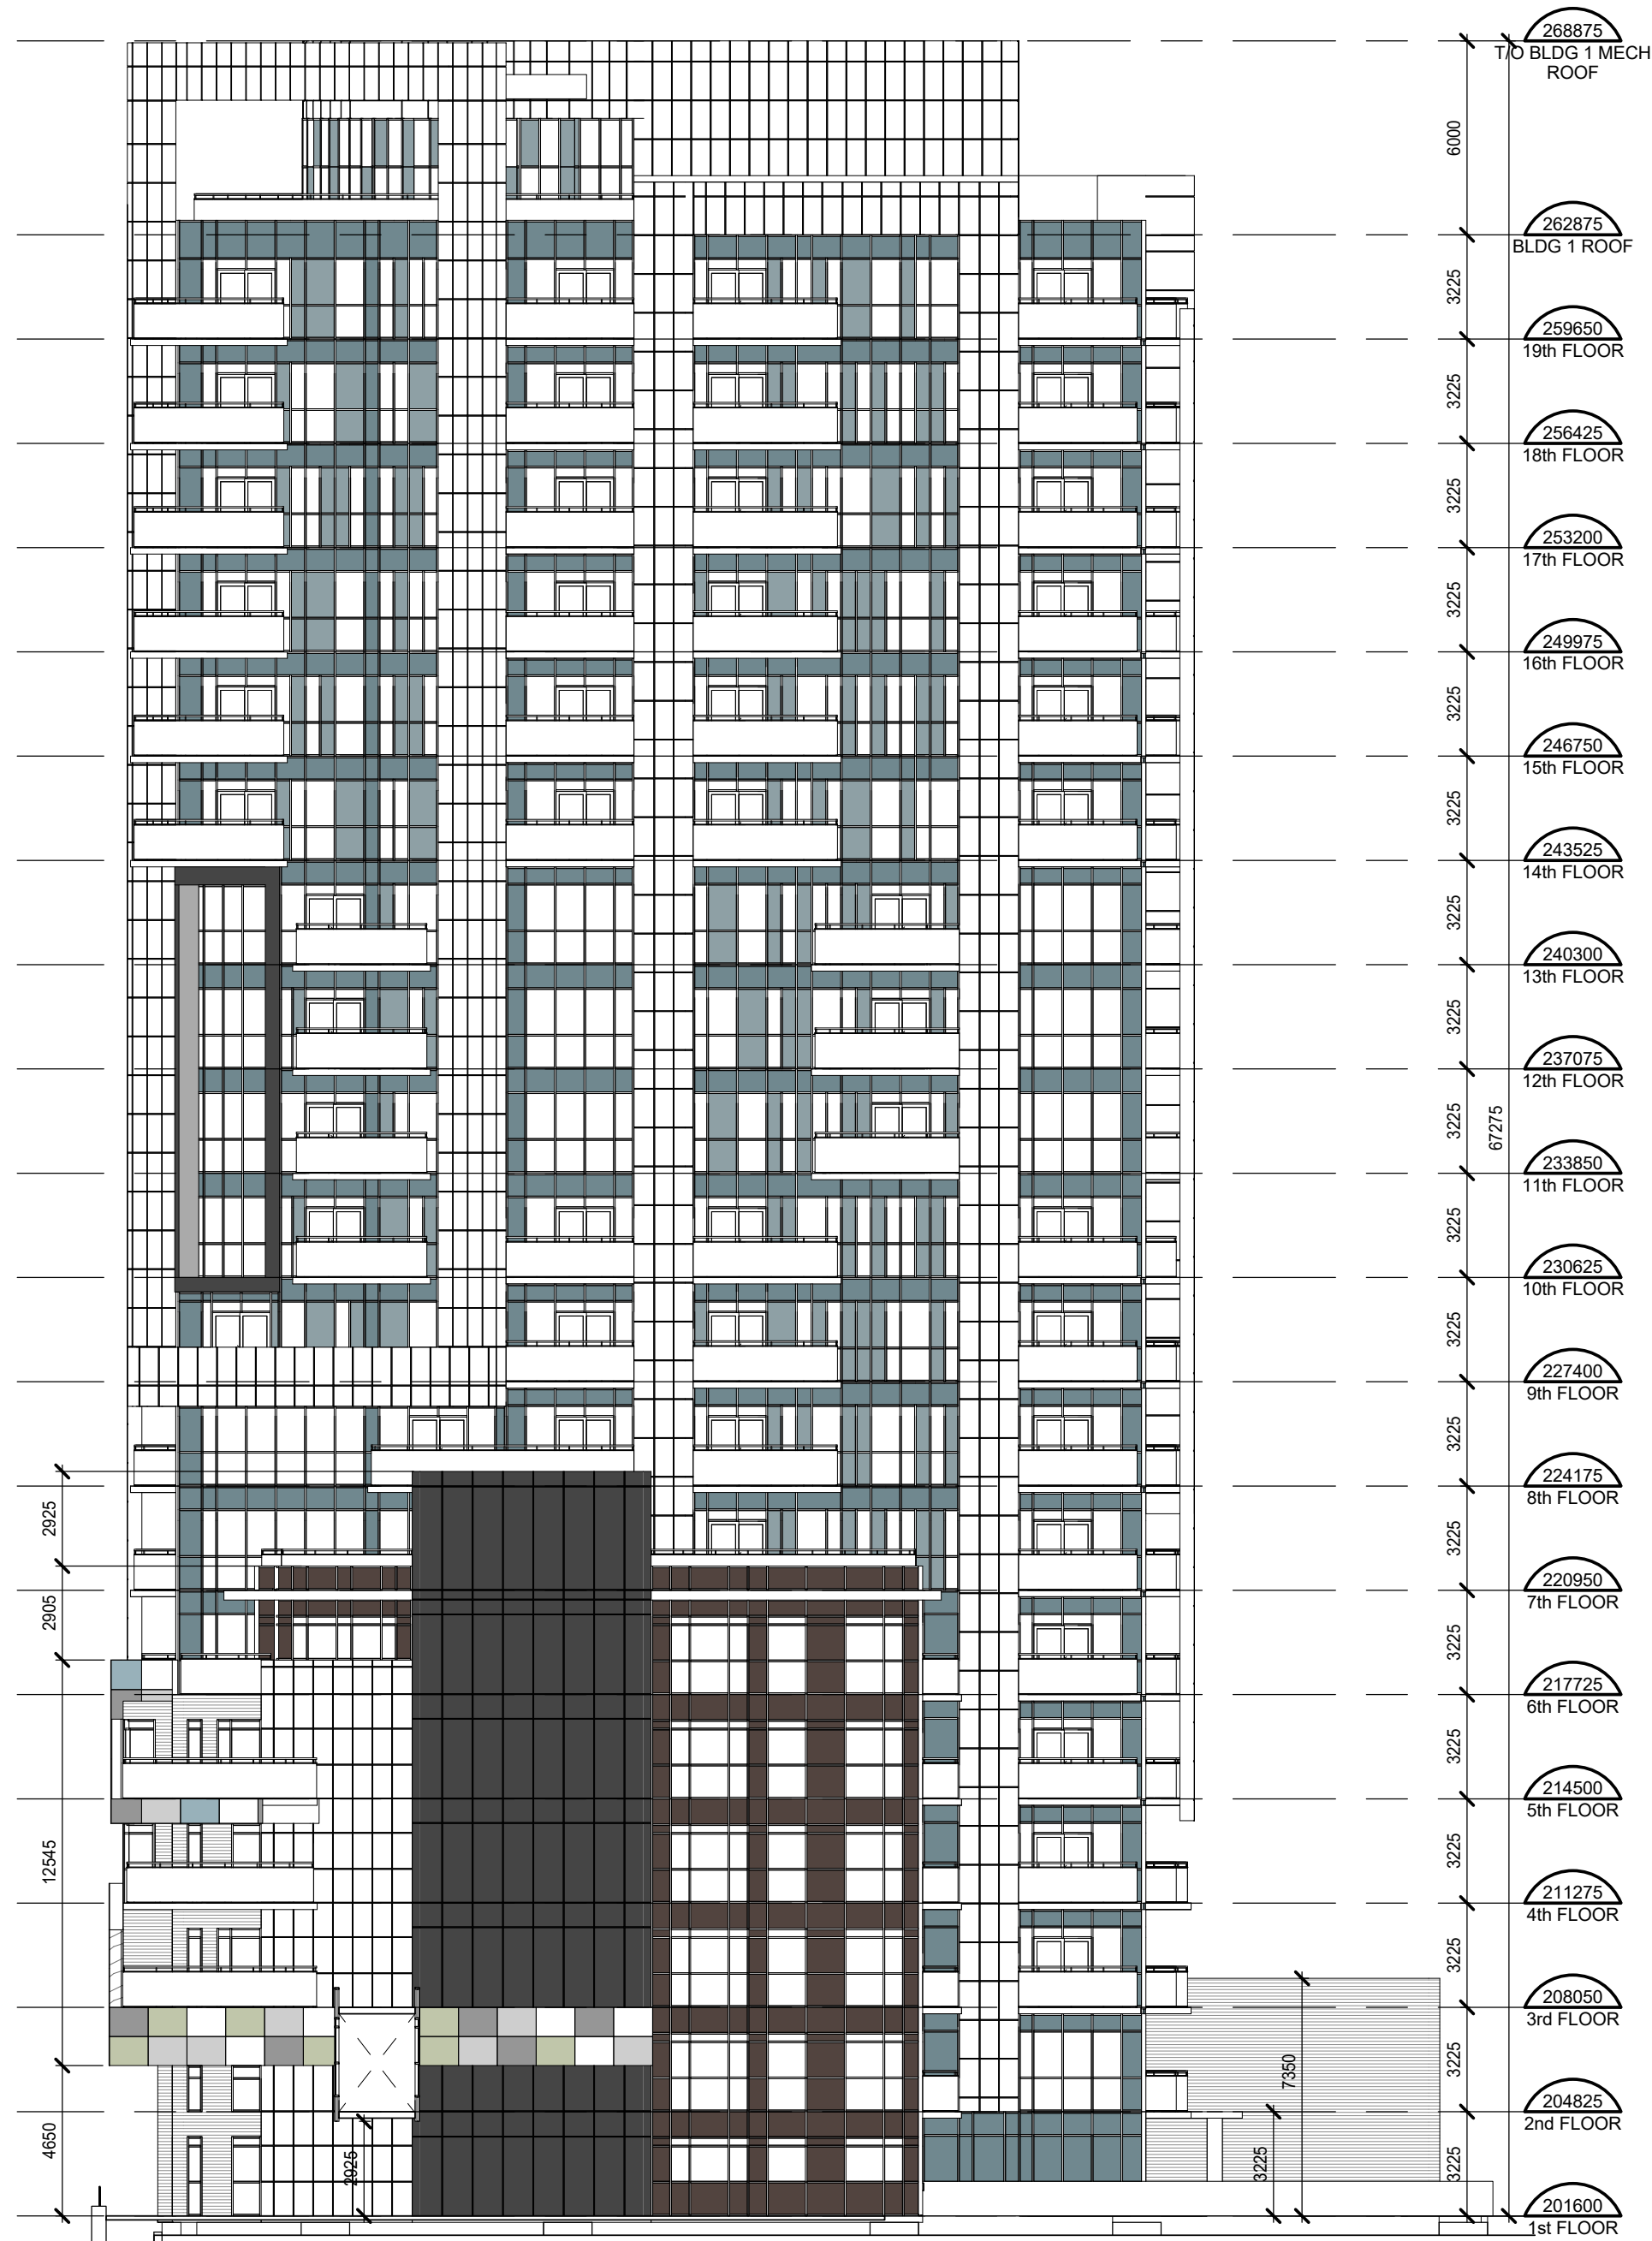

2 BLDG A - WEST ELEVATION
A402 1:200

LEGEND

GL	GLAZING PANEL - CLEAR
GL1	GLAZING PANEL - BLUE COLOUR
SP	SPANDREL PANEL - BLUE
SP1	SPANDREL PANEL - BROWN
MF	METAL FLASHING
LV	LOUVRED PANEL
AW	AWNING WINDOW
S1	FINISH COLOUR - WHITE
S2	FINISH COLOUR - CHARCOAL
MP	METAL PANEL SYSTEM
AR	ALUMINUM RAILING W/ GLASS
BR	BRICK

CONTRACTOR MUST CHECK AND VERIFY ALL DIMENSIONS AND JOB CONDITIONS BEFORE PROCEEDING WITH WORK

ALL DRAWINGS MAY BE TO BE SUBJECT TO CHANGE DUE TO COMMENTS FROM MUNICIPAL DEPARTMENTS AND OTHER AGENCIES WITH AUTHORITY

ALL DRAWINGS AND SPECIFICATIONS ARE THE PROPERTY OF THE ARCHITECTS AND MUST BE RETURNED AT THE COMPLETION OF THE WORK

THE CONTRACTOR WORKING FROM DRAWINGS NOT SPECIFICALLY MARKED FOR CONSTRUCTION MUST ASSUME FULL RESPONSIBILITY AND BEAR COSTS FOR ANY CORRECTIONS OR DAMAGES RESULTING FROM HIS OR HER WORK

KEY TO DETAIL LOCATION

No.	DETAIL NUMBER
No.	DRAWING SHEET NUMBER


DRAWING SETS ISSUED	No.	DATE (DD.MM.YY)	BY
ISSUED FOR OPA / ZONING BY-LAW	1	25/10/2018	TE

ALL PREVIOUS ISSUES OF THIS DRAWING ARE SUPERSEDED

REVISIONS TO DRAWING	No.	DATE (DD.MM.YY)	BY

NOT FOR CONSTRUCTION

BUILDING PERMIT NUMBER:
NOT FOR CONSTRUCTION WITHOUT PERMIT

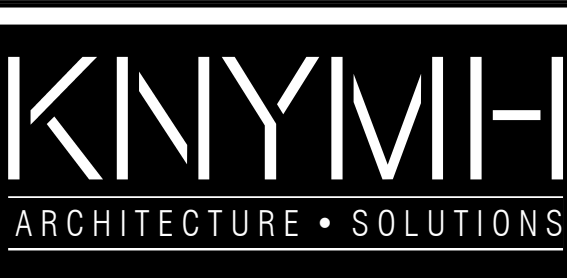

KNYMH INC.
1006 SKYVIEW DRIVE • SUITE 101
BURLINGTON, ONTARIO • L7P 0V1
T 905.639.6595
F 905.639.0394
www.knymh.com info@knymh.com

THIS DOCUMENT IS INCOMPLETE AND MAY NOT BE USED FOR REGULAR OR APPROVAL PERMITS. CONSTRUCTION PERMITS FOR USE BY CONTRACTORS, SUBCONTRACTORS, OWNER AND ARCHITECTS TO PROVIDE INPUT TO THE DETERMINATION OF THIS DOCUMENT.

BRONTE AND MAIN

28 - 60 BRONTE
MILTON, ONTARIO

DRAWING SHEET TITLE:

BUILDING A - SOUTH & WEST ELEVATIONS

DRAWING SCALE: As indicated

DRAWN BY: TE
CHECKED BY: TE

DRAWING VERSION: 000
PLOT DATE:


PROJECT NUMBER: 16079

DRAWINGS SHEET NUMBER:

A402

[illegible]

\\timesmap\2018-10-26 11:37:15 AM FILEPATH: C:\ext Local\16079 - Bronte and Main\TME.cvt

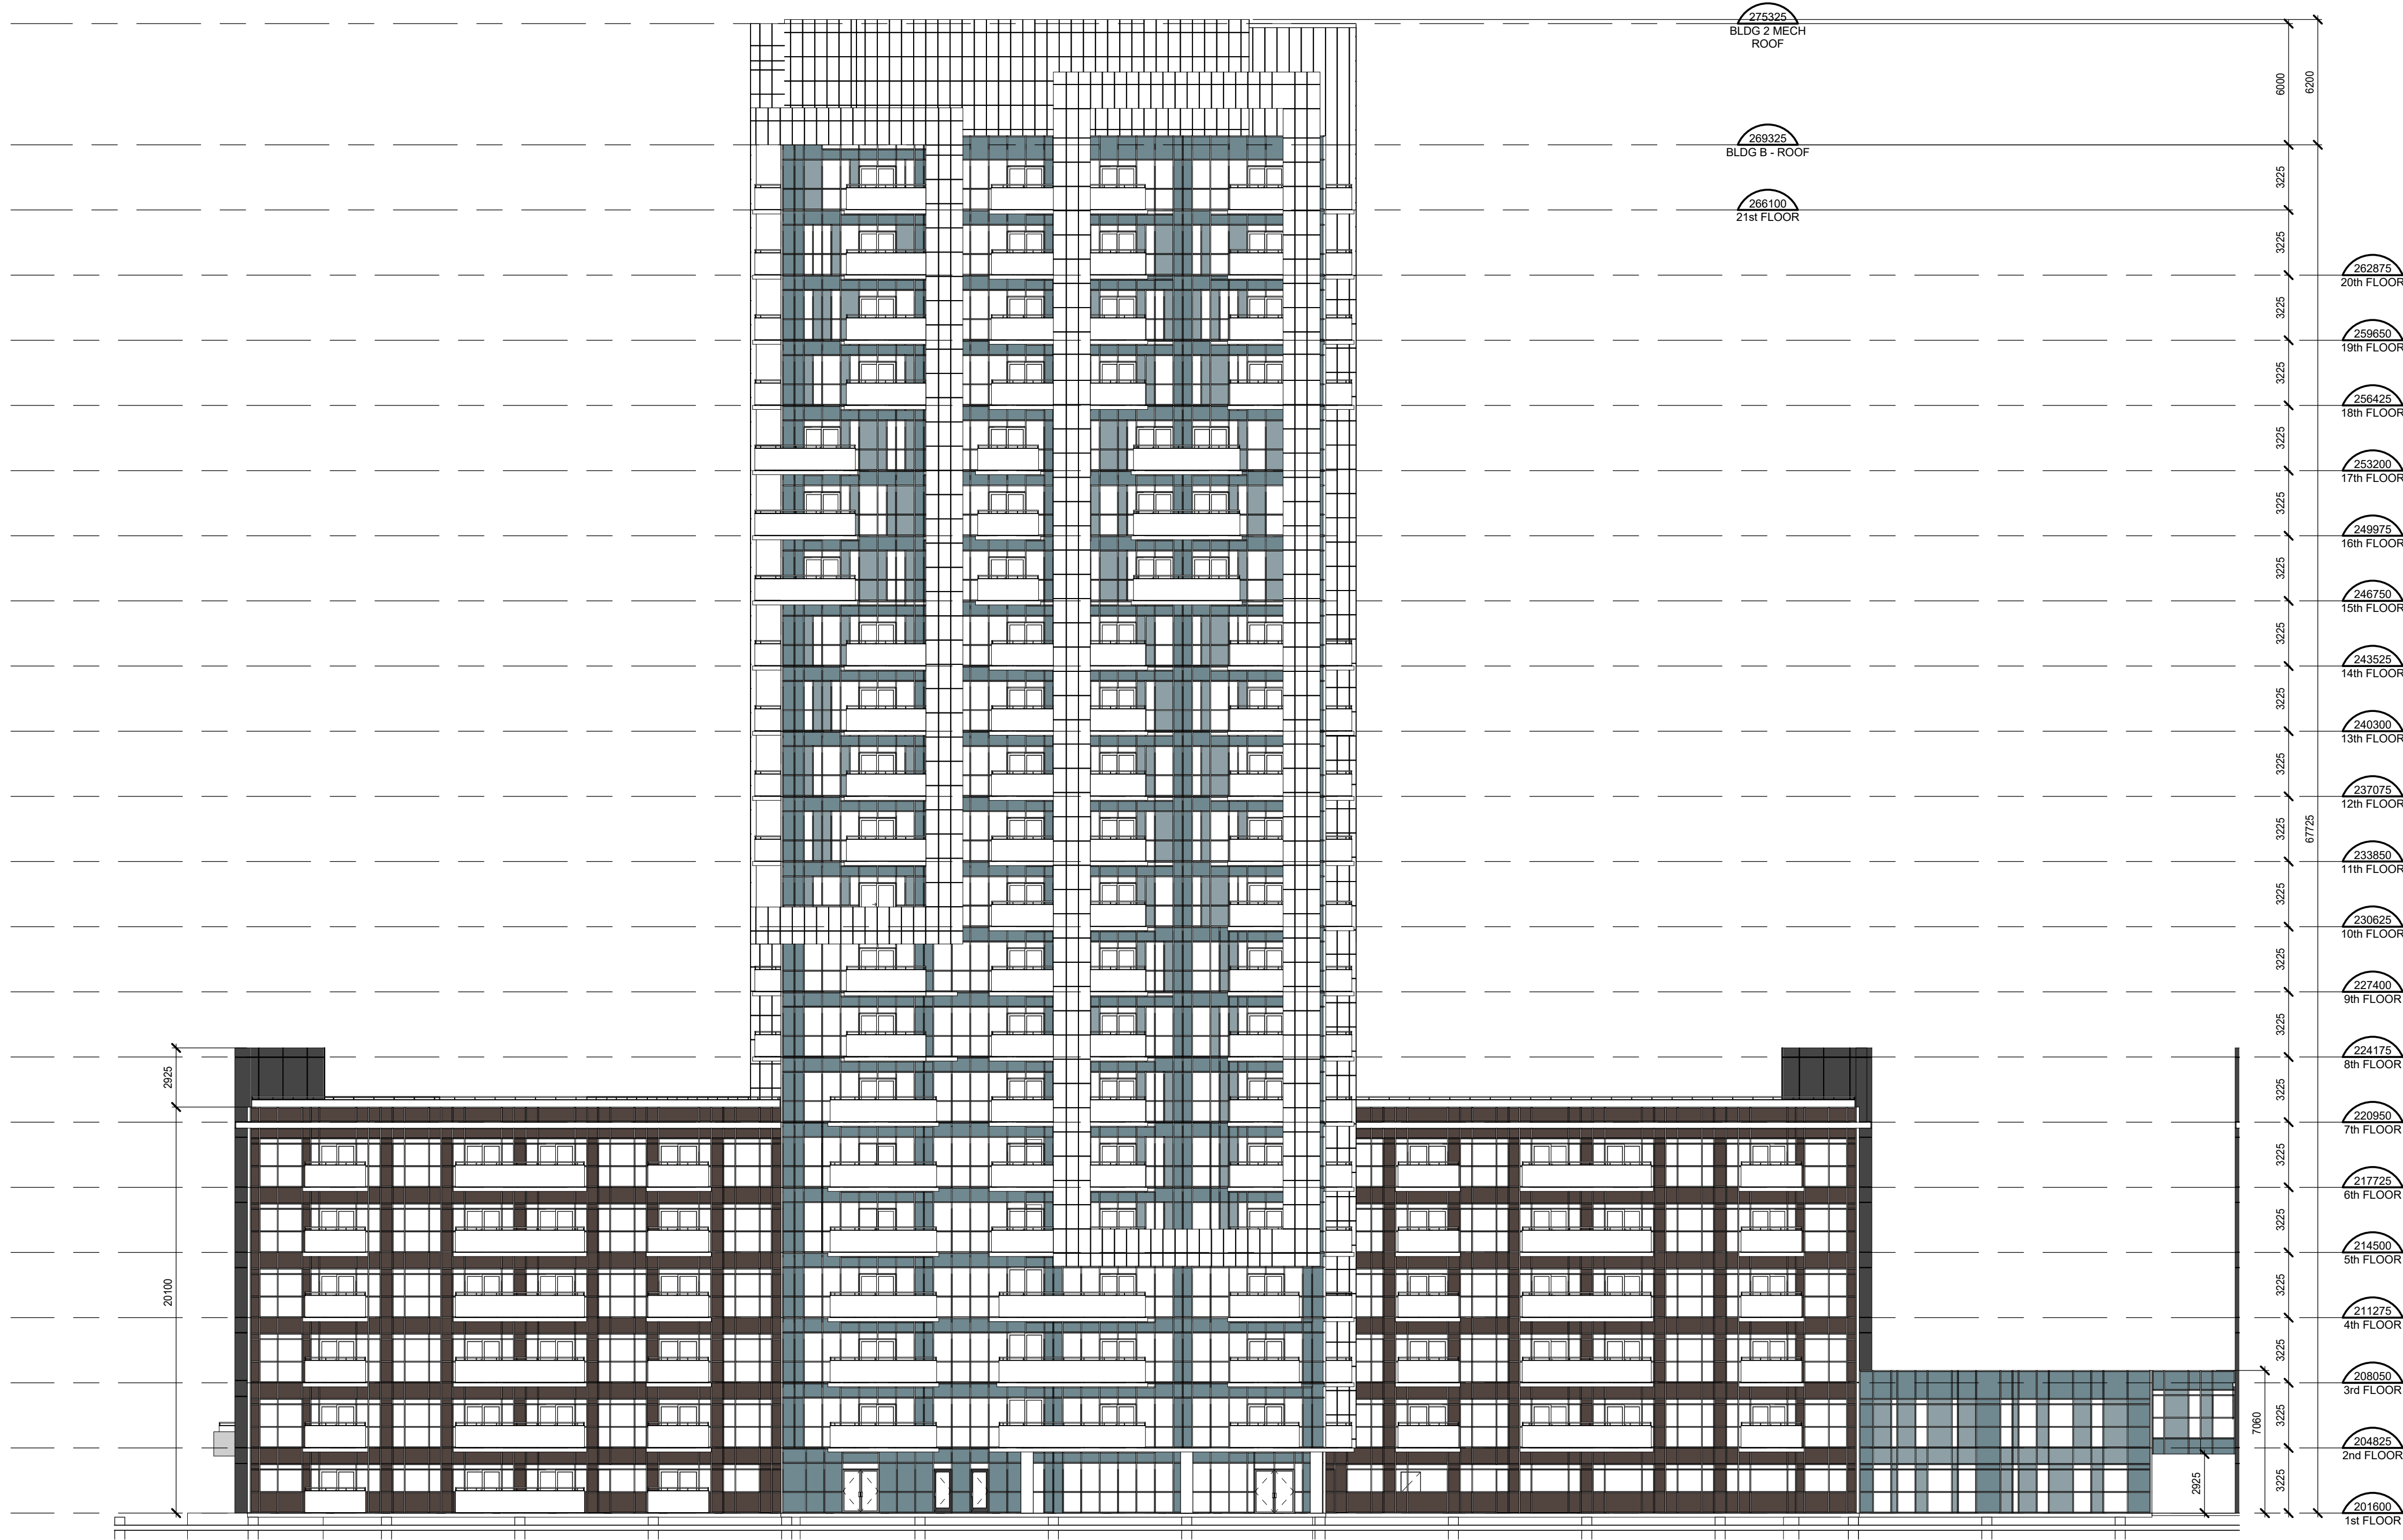

LEGEND

GL	GLAZING PANEL - CLEAR
GL1	GLAZING PANEL - BLUE COLOUR
SP	SPANDREL PANEL - BLUE
SP1	SPANDREL PANEL - BROWN
MF	METAL FLASHING
LV	LOUVRED PANEL
AW	AWNING WINDOW
S1	FINISH COLOUR - WHITE
S2	FINISH COLOUR - CHARCOAL
MP	METAL PANEL SYSTEM
AR	ALUMINUM RAILING W/ GLASS
BR	BRICK

CONTRACTOR MUST CHECK AND VERIFY ALL DIMENSIONS AND JOB CONDITIONS BEFORE PROCEEDING WITH WORK

ALL DRAWINGS MAY BE TO BE SUBJECT TO CHANGE DUE TO COMMENTS FROM MUNICIPAL DEPARTMENTS AND OTHER AGENCIES WITH AUTHORITY

ALL DRAWINGS AND SPECIFICATIONS ARE THE PROPERTY OF THE ARCHITECTS AND MUST BE RETURNED AT THE COMPLETION OF THE WORK

THE CONTRACTOR WORKING FROM DRAWINGS NOT SPECIFICALLY MARKED FOR CONSTRUCTION MUST ASSUME FULL RESPONSIBILITY AND BEAR COSTS FOR ANY CORRECTIONS OR DAMAGES RESULTING FROM HIS OR HER WORK

KEY TO DETAIL LOCATION

No.	DETAIL NUMBER
No.	DRAWING SHEET NUMBER

DRAWING SETS ISSUED	No.	DATE (DD/MM/YY)	BY
ISSUED FOR OPA / ZONING BY-LAW	1	25/10/2018	TE


ALL PREVIOUS ISSUES OF THIS DRAWING ARE SUPERSEDED

REVISIONS TO DRAWING	No.	DATE (DD/MM/YY)	BY

NOT FOR CONSTRUCTION

BUILDING PERMIT NUMBER:

NOT FOR CONSTRUCTION WITHOUT PERMIT

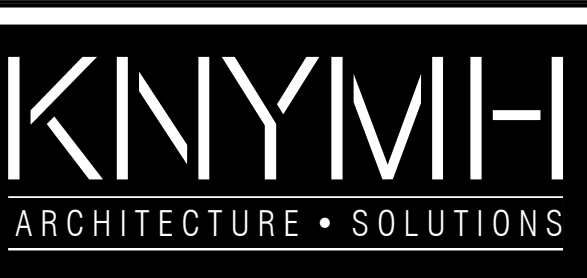

KNYMH INC.
1006 SKYVIEW DRIVE • SUITE 101
BURLINGTON, ONTARIO • L7P 0V1
T 905.639.6595
F 905.639.0394
www.knymh.com info@knymh.com

THIS DOCUMENT IS INCOMPLETE AND MAY NOT BE USED FOR REGULAR OR APPROVAL PERMIT CONSTRUCTION. IT IS FOR USE BY CONSULTANTS, SUBCONSULTANTS, OWNER AND CONTRACTORS TO PROVIDE THEIR INPUT TO THE COMPLETION OF THIS DOCUMENT.

BRONTE AND MAIN

28 - 60 BRONTE
MILTON, ONTARIO

DRAWING SHEET TITLE:
BUILDING B - SOUTH ELEVATION

DRAWING SCALE:
As indicated

PROJECT NUMBER:
16079


DRAWN BY: Author
CHECKED BY: Checker

DRAWING SHEET NUMBER:
A412


DRAWING VERSION:
000

PLOT DATE:

\\timesmap\p\2018-10-28 11:37:25 AM - FILEPATH: C:\next Local (16079) - Bronte and Main - Time.rvt

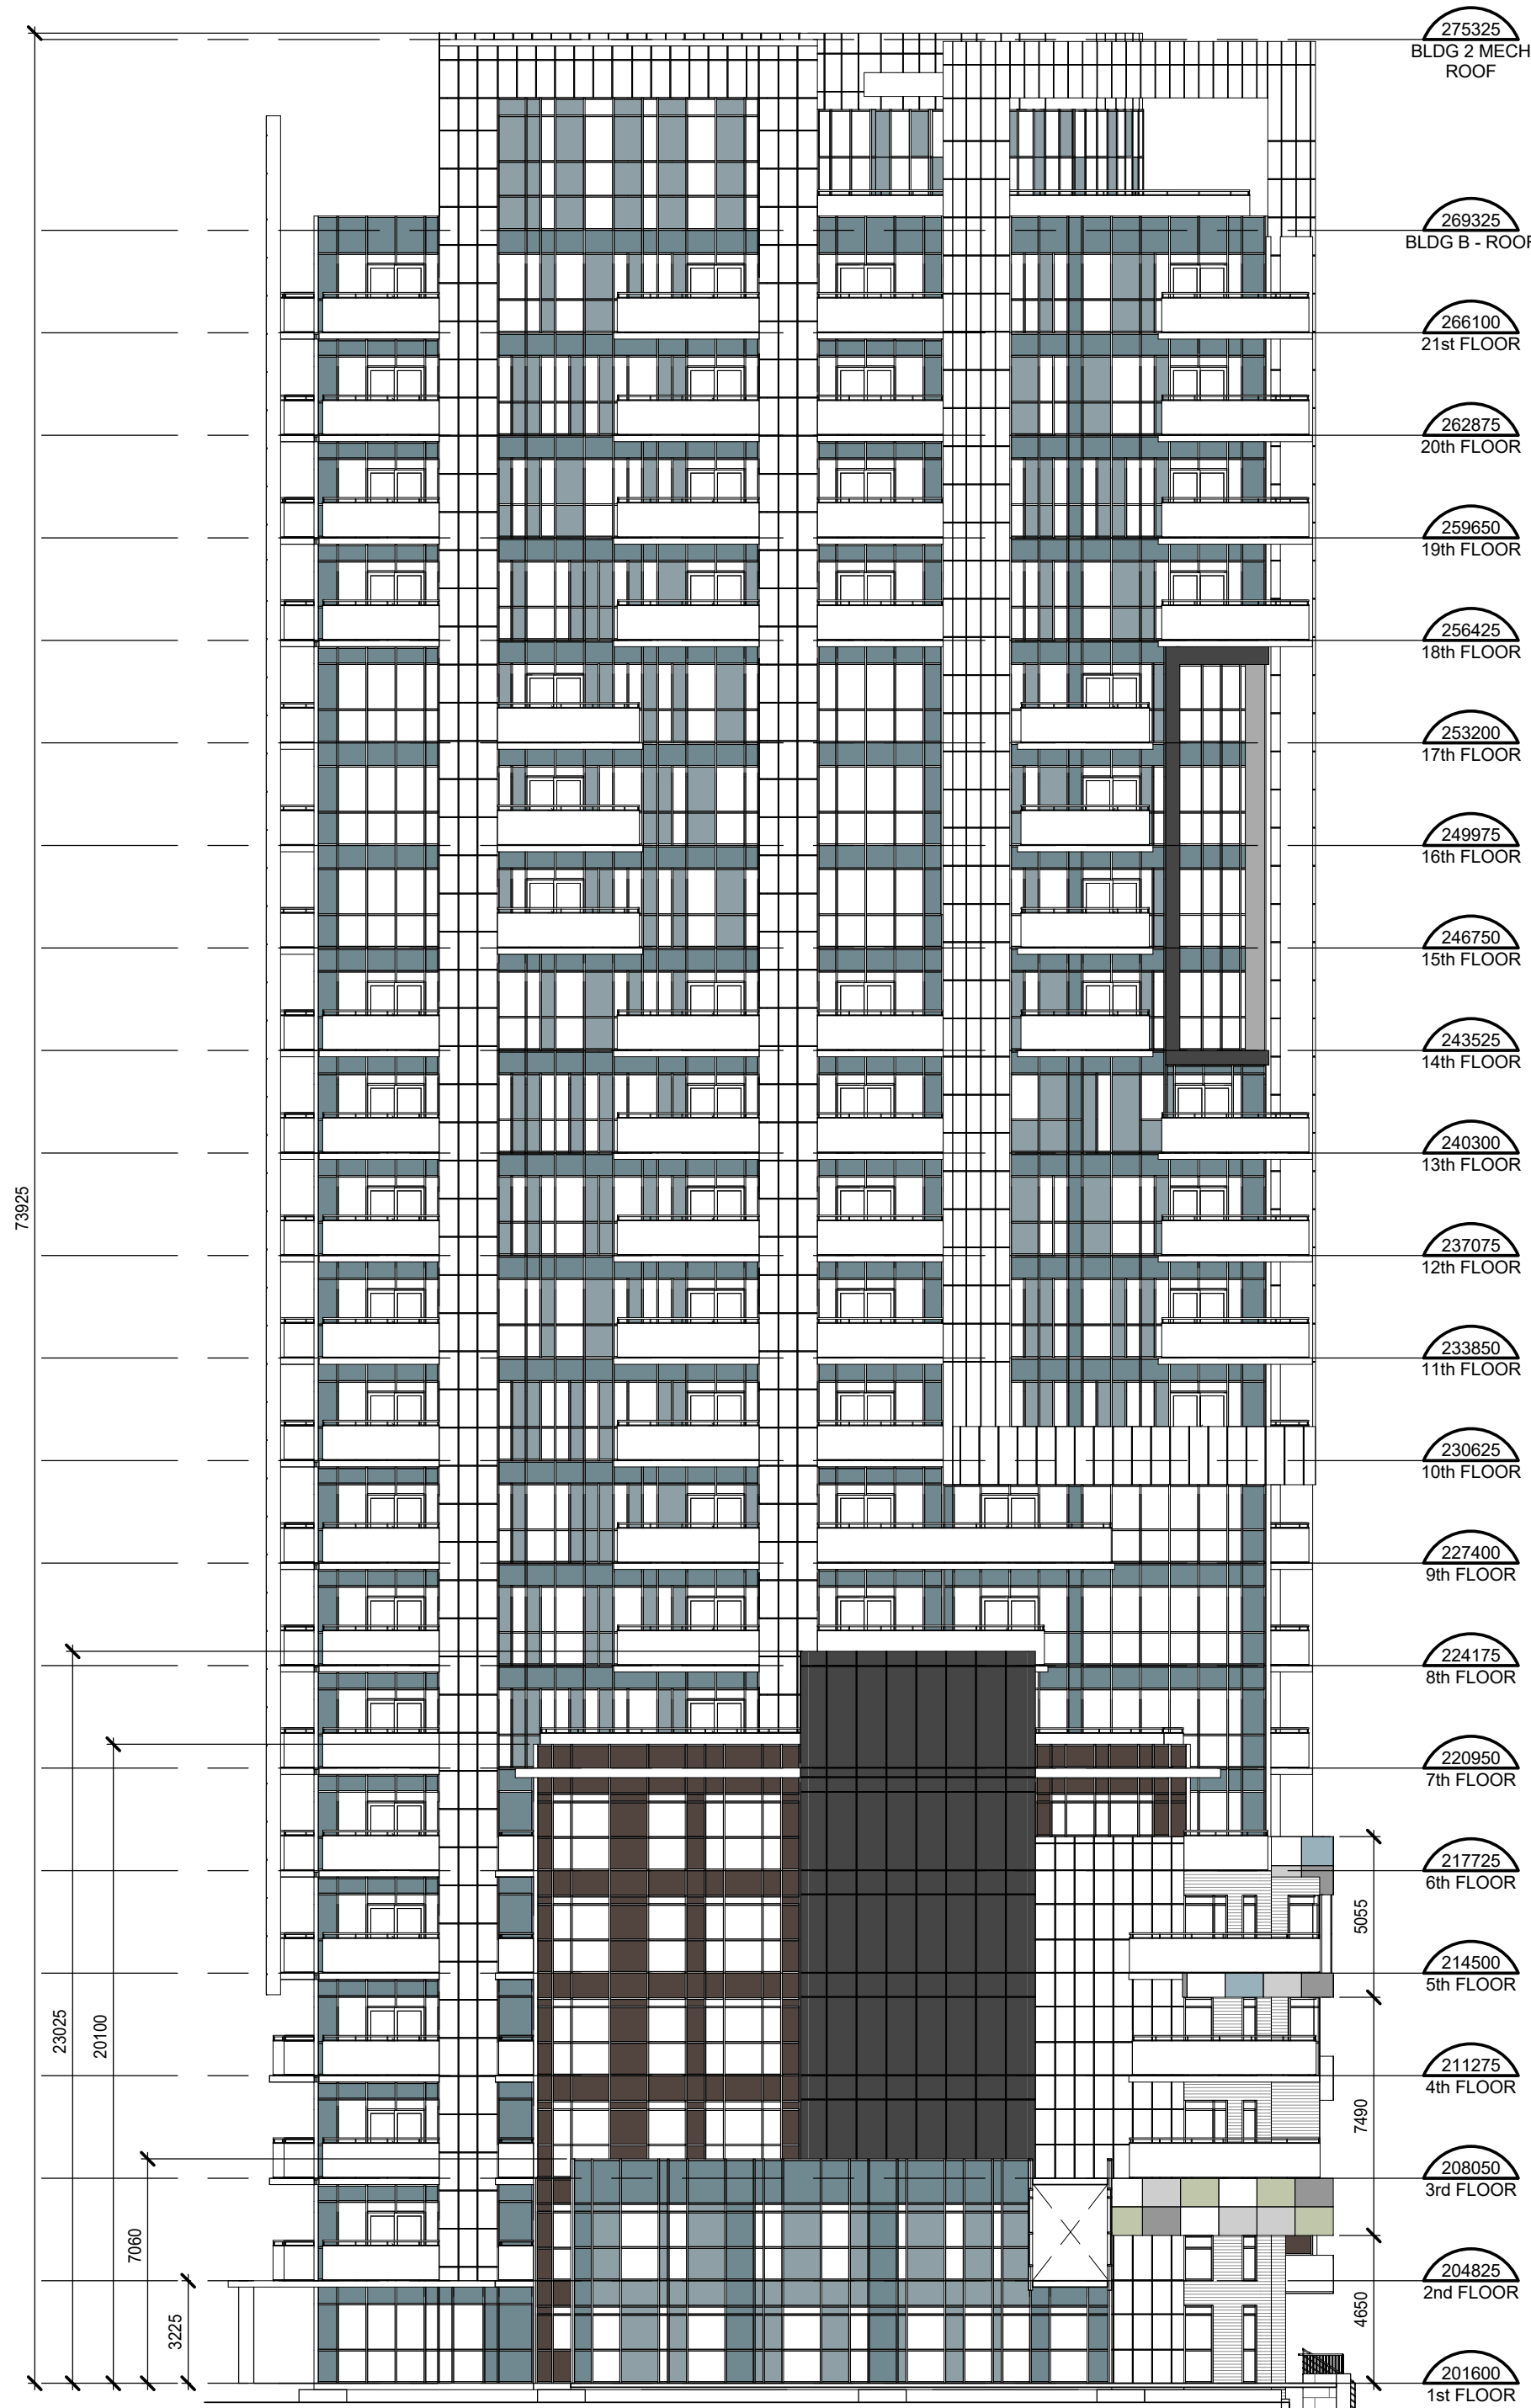

1 BLDG B - EAST ELEV
A413 1:200

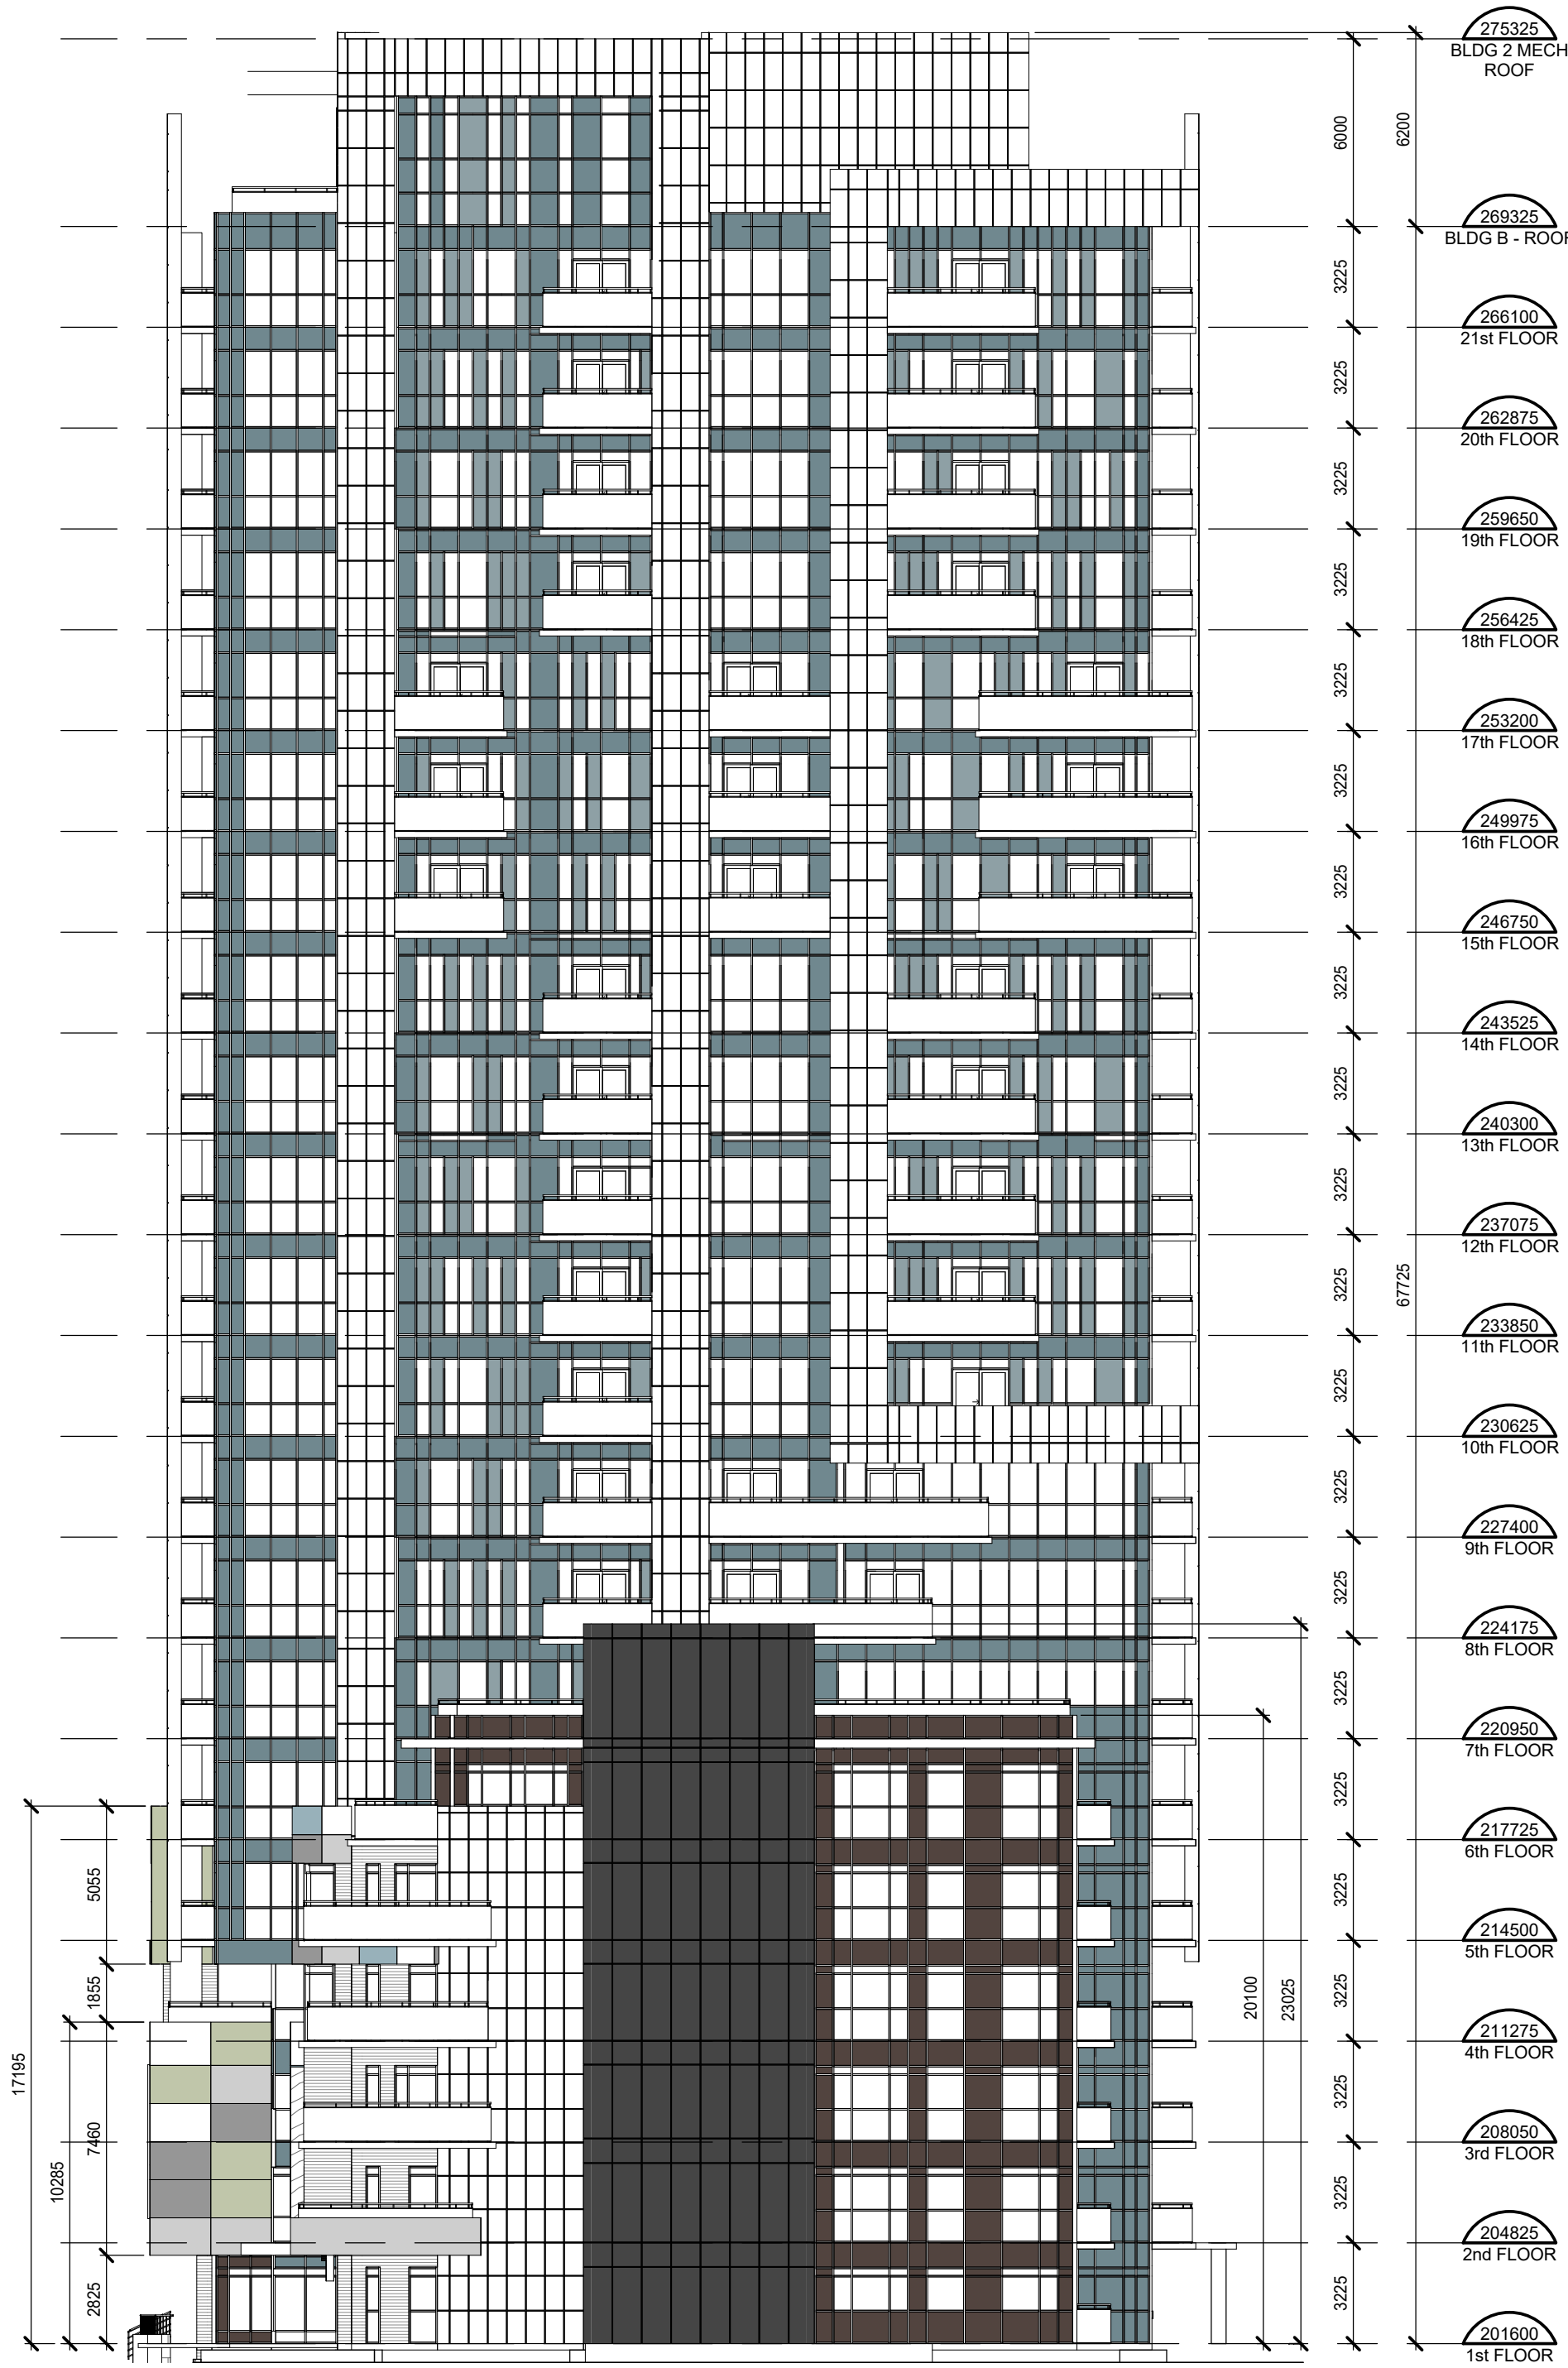

2 BLDG B - WEST ELEV
A413 1:200

LEGEND

GL	GLAZING PANEL - CLEAR
GL1	GLAZING PANEL - BLUE COLOUR
SP	SPANDREL PANEL - BLUE
SP1	SPANDREL PANEL - BROWN
MF	METAL FLASHING
LV	LOUVRED PANEL
AW	AWNING WINDOW
S1	FINISH COLOUR - WHITE
S2	FINISH COLOUR - CHARCOAL
MP	METAL PANEL SYSTEM
AR	ALUMINUM RAILING W/ GLASS
BR	BRICK

CONTRACTOR MUST CHECK AND VERIFY ALL DIMENSIONS AND JOB CONDITIONS BEFORE PROCEEDING WITH WORK

ALL DRAWINGS MAY BE TO BE SUBJECT TO CHANGE DUE TO COMMENTS FROM MUNICIPAL DEPARTMENTS AND OTHER AGENCIES WITH AUTHORITY

ALL DRAWINGS AND SPECIFICATIONS ARE THE PROPERTY OF THE ARCHITECTS AND MUST BE RETURNED AT THE COMPLETION OF THE WORK

THE CONTRACTOR WORKING FROM DRAWINGS NOT SPECIFICALLY MARKED FOR CONSTRUCTION MUST ASSUME FULL RESPONSIBILITY AND BEAR COSTS FOR ANY CORRECTIONS OR DAMAGES RESULTING FROM HIS OR HER WORK

KEY TO DETAIL LOCATION

No.	DETAIL NUMBER
No.	DRAWING SHEET NUMBER


DRAWING SETS ISSUED	No.	DATE (DD,MM,YY)	BY
ISSUED FOR OPA / ZONING BY-LAW	1	25/10/2018	TE

ALL PREVIOUS ISSUES OF THIS DRAWING ARE SUPERSEDED

REVISIONS TO DRAWING	No.	DATE (DD,MM,YY)	BY
----------------------	-----	-----------------	----

NOT FOR CONSTRUCTION

BUILDING PERMIT NUMBER:
NOT FOR CONSTRUCTION WITHOUT PERMIT

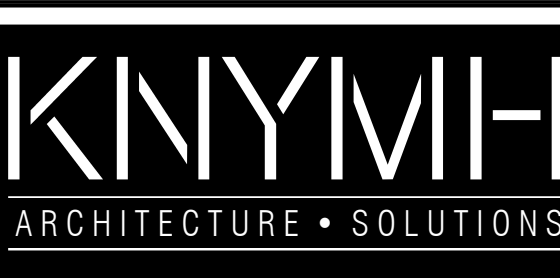

KNYMH INC.
1006 SKYVIEW DRIVE • SUITE 101
BURLINGTON, ONTARIO • L7P 0V1
T 905.639.6595
F 905.639.0394
www.knymh.com info@knymh.com

THIS DOCUMENT IS INCOMPLETE AND MAY NOT BE USED FOR REGULAR OR APPROVAL PERMITS. CONSTRUCTION PERMITS FOR USE BY CONSULTANTS, SUBCONSULTANTS, OWNER AND CONTRACTORS TO PROVIDE INPUT TO THE DETERMINATION OF THIS DOCUMENT.

BRONTE AND MAIN

28 - 60 BRONTE
MILTON, ONTARIO

DRAWING SHEET TITLE:
BUILDING B - EAST & WEST ELEVATIONS

DRAWING SCALE:
As indicated


PROJECT NUMBER:
16079

DRAWN BY: CHECKED BY:
Author Checker

DRAWING VERSION:
000

PLOT DATE:

DRAWING SHEET NUMBER:
A413

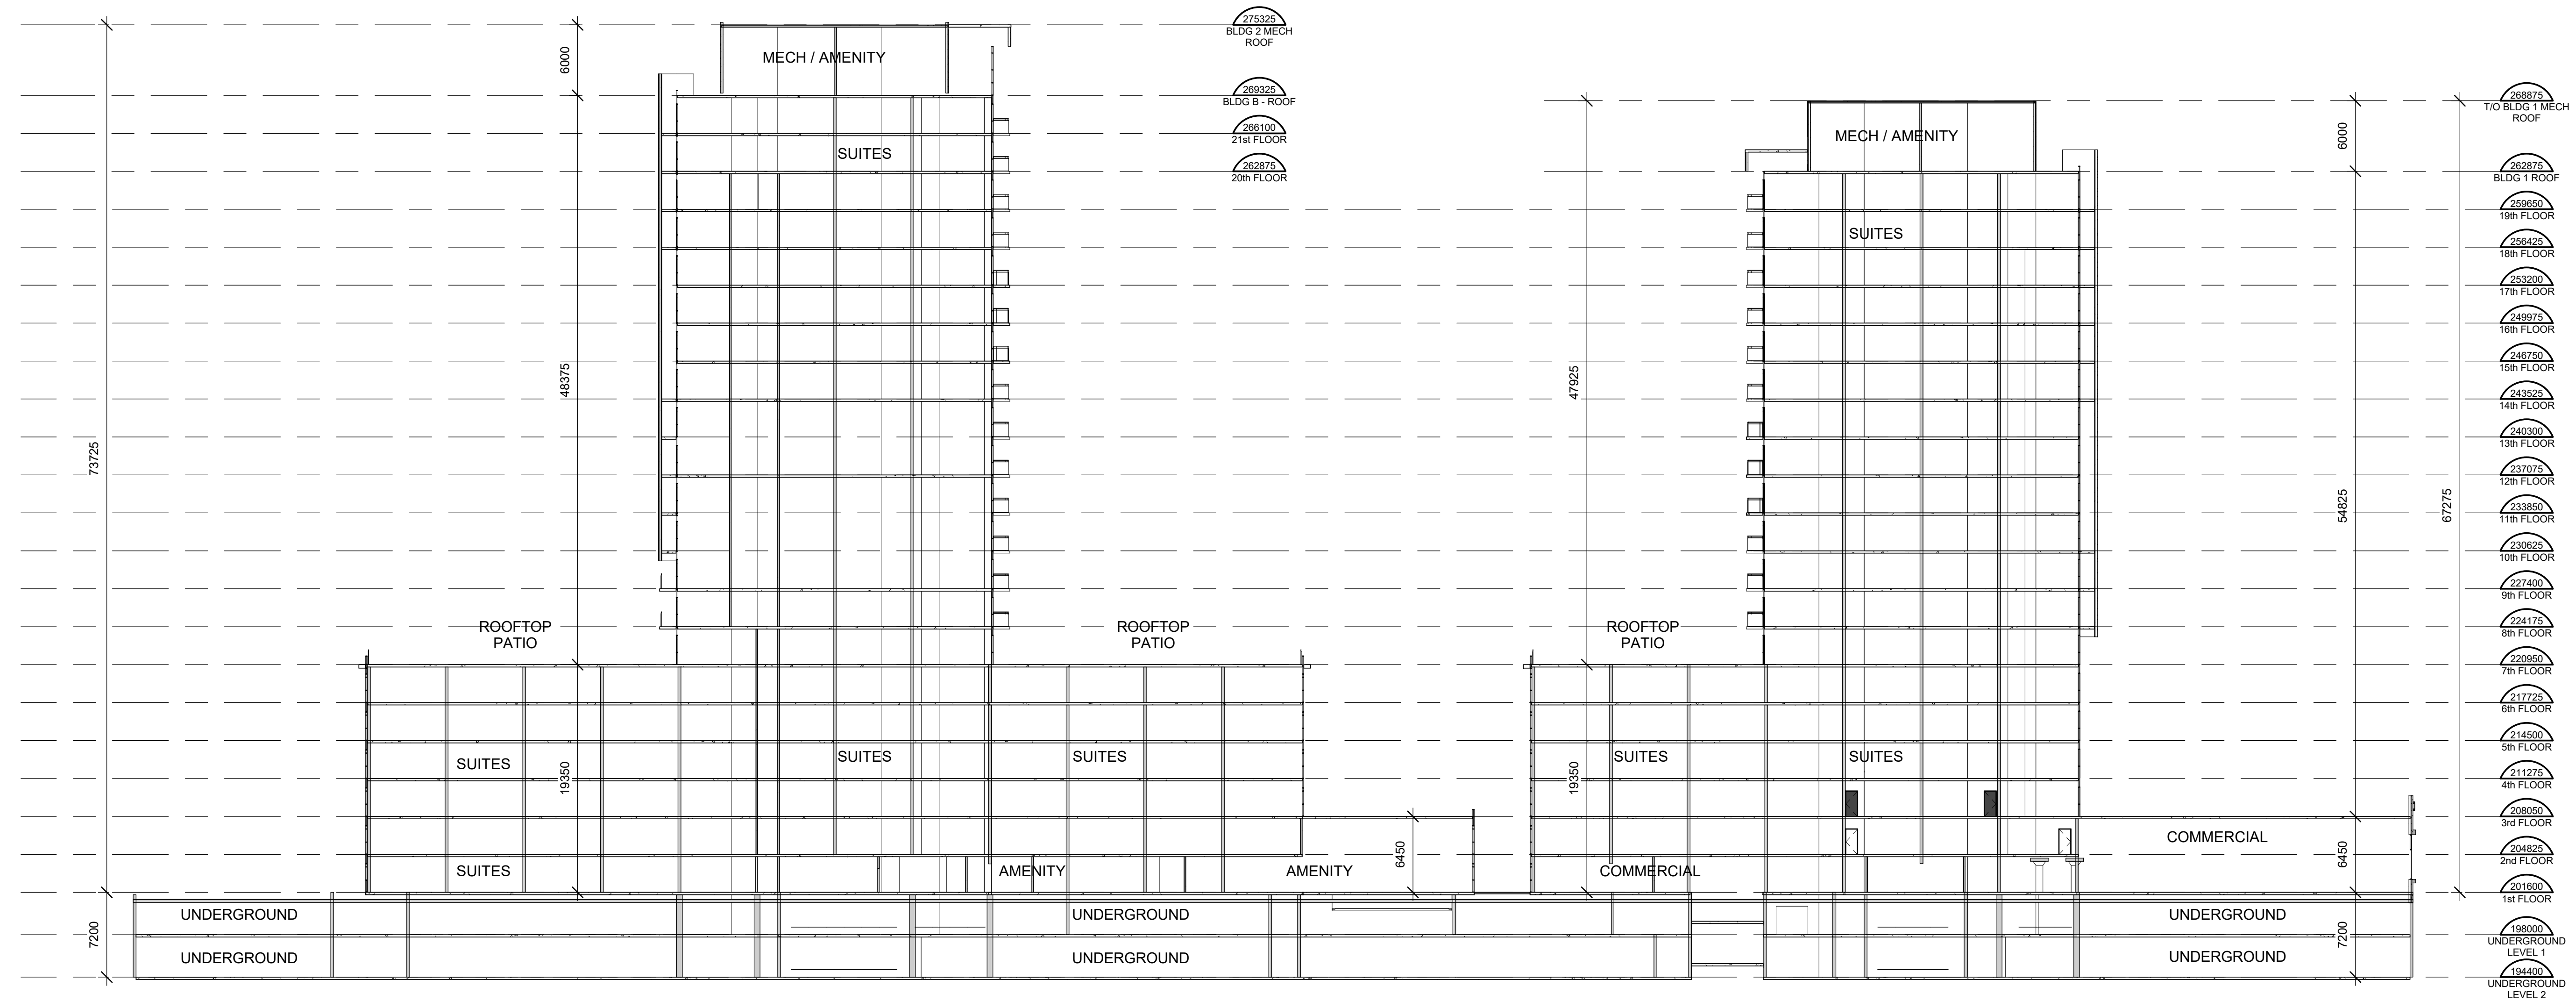

CONTRACTOR MUST CHECK AND VERIFY ALL DIMENSIONS AND JOB CONDITIONS BEFORE PROCEEDING WITH WORK

ALL DRAWINGS MAY BE TO BE SUBJECT TO CHANGE DUE TO COMMENTS FROM MUNICIPAL DEPARTMENTS AND OTHER AGENCIES WITH AUTHORITY

ALL DRAWINGS AND SPECIFICATIONS ARE THE PROPERTY OF THE ARCHITECTS AND MUST BE RETURNED AT THE COMPLETION OF THE WORK

THE CONTRACTOR WORKING FROM DRAWINGS NOT SPECIFICALLY MARKED FOR CONSTRUCTION MUST ASSUME FULL RESPONSIBILITY AND BEAR COSTS FOR ANY CORRECTIONS OR DAMAGES RESULTING FROM HIS OR HER WORK.