


Contractor Must Check And Verify All Dimensions On The Job.
 Do Not Scale The Drawings.
 All Drawings, Specifications And Related Documents Are The Copyright Of The Architect And Must Be Returned Upon Request.
 Reproduction Of Drawings, Specifications And Related Documents In Part Or Whole Is Forbidden Without The Architects Written Permission.
 This Drawing Is Not To Be Used For Construction Until Signed By The Architect.
 Date:

KIRKOR
 ARCHITECTS AND PLANNERS
 20 De Boers Drive Suite 400
 Toronto, ON M3J 0H1

No.: Revision: Date:


15	LOPA & ZBA SUB #2 - BLDG D	AUG 17, 2023
14	LOPA & ZBA SUB - BLDG D	MAY 03, 2023
13	SPA RESUB #10 - BLDG B	DEC 12, 2022
12	SPA RESUB #9 - BLDG B	OCT 18, 2022
11	SPA RESUB #8 - BLDG B	JUNE 21, 2022
10	SPA RESUBMISSION #7	SEPT 10, 2021
09	SPA RESUBMISSION #6	JULY 8, 2021
08	SPA RESUBMISSION #5	APR 15, 2021
07	SPA RESUBMISSION #4	NOV. 20, 2020
06	SPA RESUBMISSION #3	AUG. 20, 2020
05	SPA RESUBMISSION #2	JAN. 17, 2020
04	SPA SUBMISSION	AUG. 9, 2019
03	LOPA & ZBA RE-SUBMISSION	DEC 19, 2018
02	LOPA & ZBA RE-SUBMISSION	JULY 24, 2018
01	LOPA & ZBA SUBMISSION	OCT 2, 2017

No: Issued For: Date:

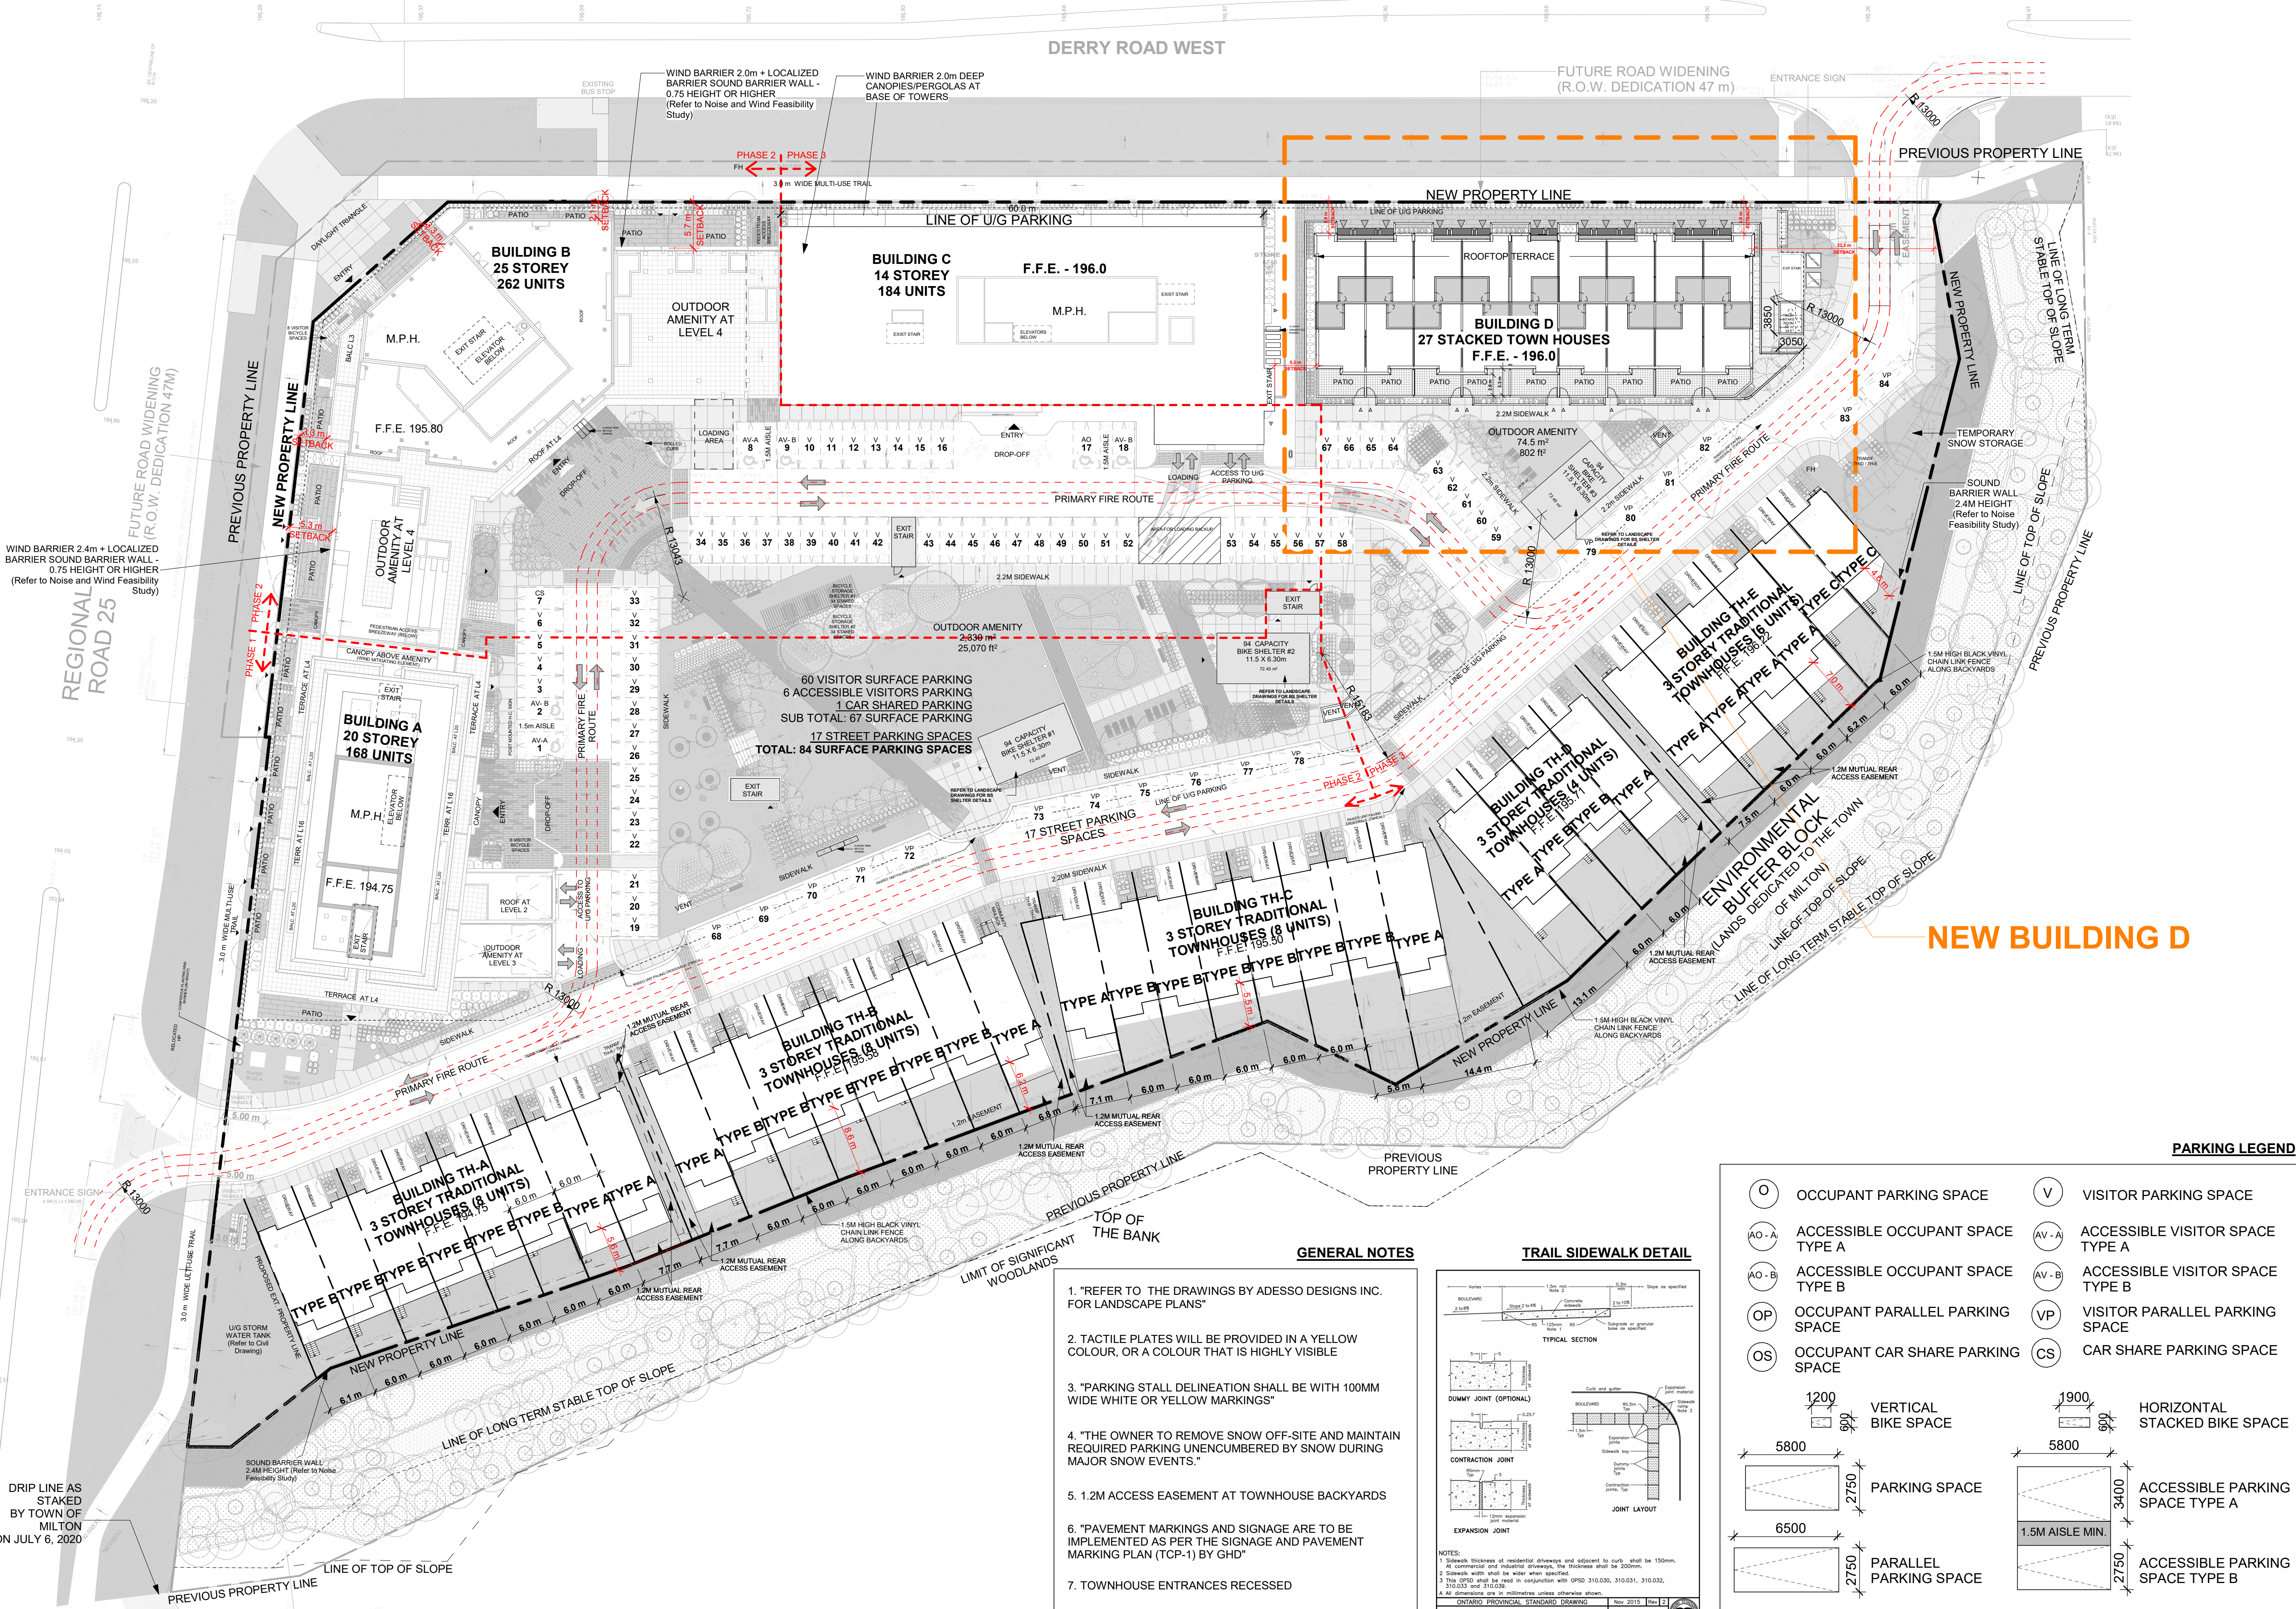

NEW BUILDING D


PARKING LEGEND

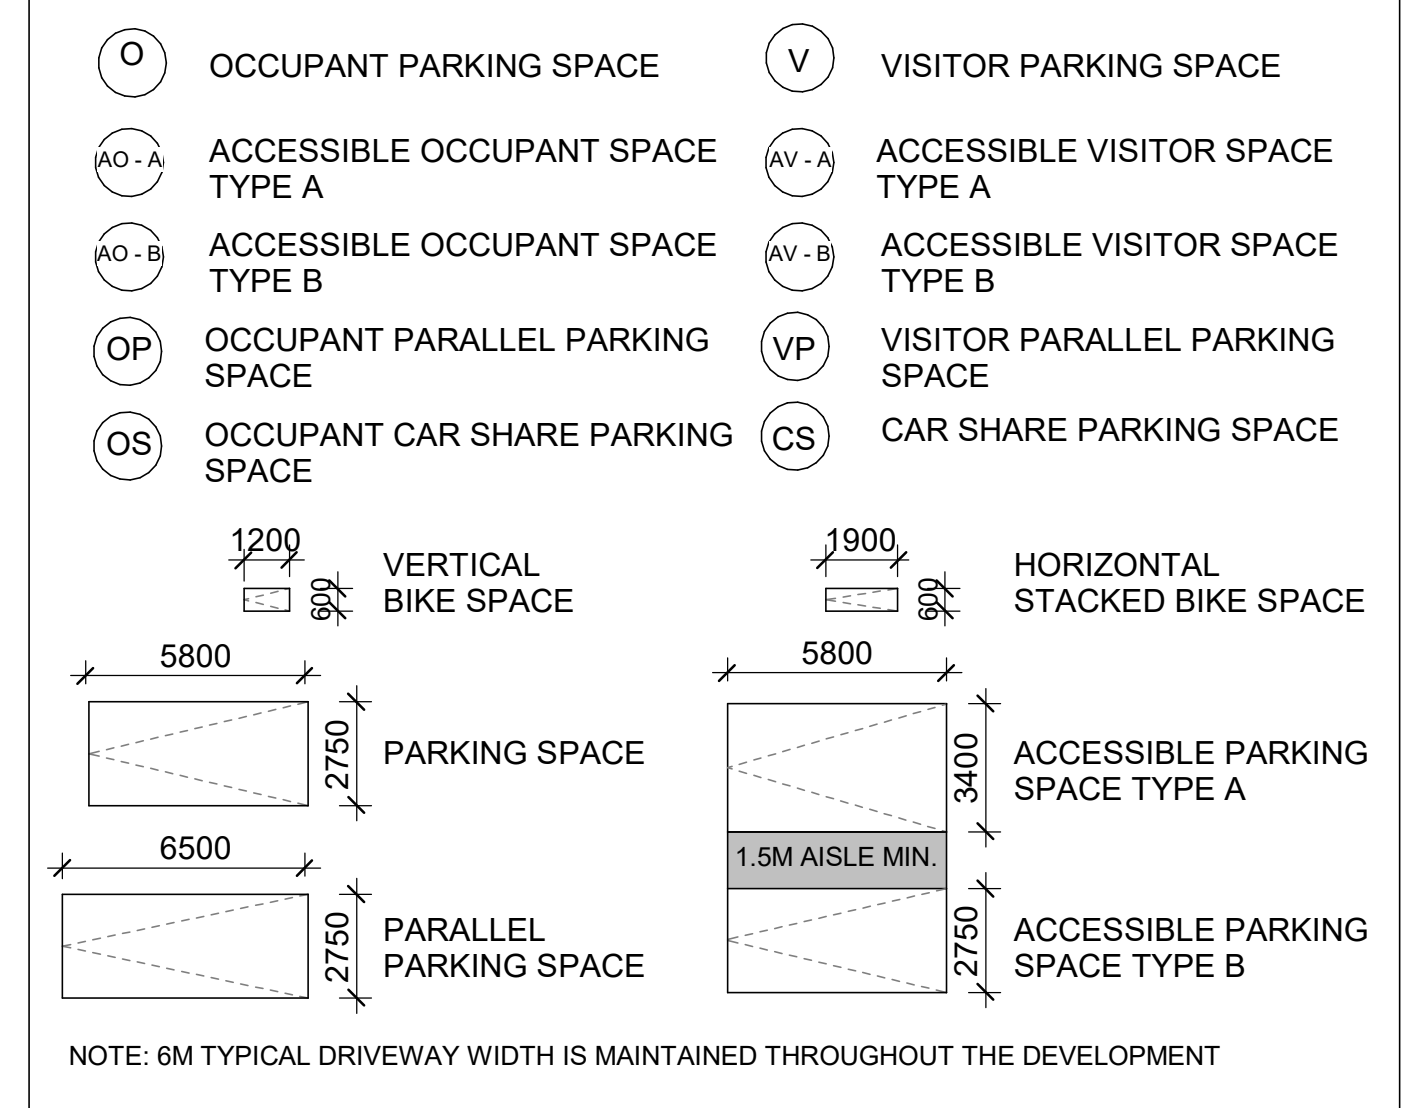

GENERAL NOTES

- "REFER TO THE DRAWINGS BY ADESSO DESIGNS INC. FOR LANDSCAPE PLANS"
- TACTILE PLATES WILL BE PROVIDED IN A YELLOW COLOUR, OR A COLOUR THAT IS HIGHLY VISIBLE
- "PARKING STALL DELINEATION SHALL BE WITH 100MM WIDE WHITE OR YELLOW MARKINGS"
- "THE OWNER TO REMOVE SNOW OFF-SITE AND MAINTAIN REQUIRED PARKING UNENCUMBERED BY SNOW DURING MAJOR SNOW EVENTS"
- 1.2M ACCESS EASEMENT AT TOWNHOUSE BACKYARDS
- "PAVEMENT MARKINGS AND SIGNAGE ARE TO BE IMPLEMENTED AS PER THE SIGNAGE AND PAVEMENT MARKING PLAN (TCP-1) BY GHD"
- TOWNHOUSE ENTRANCES RECESSED

TRAIL SIDEWALK DETAIL

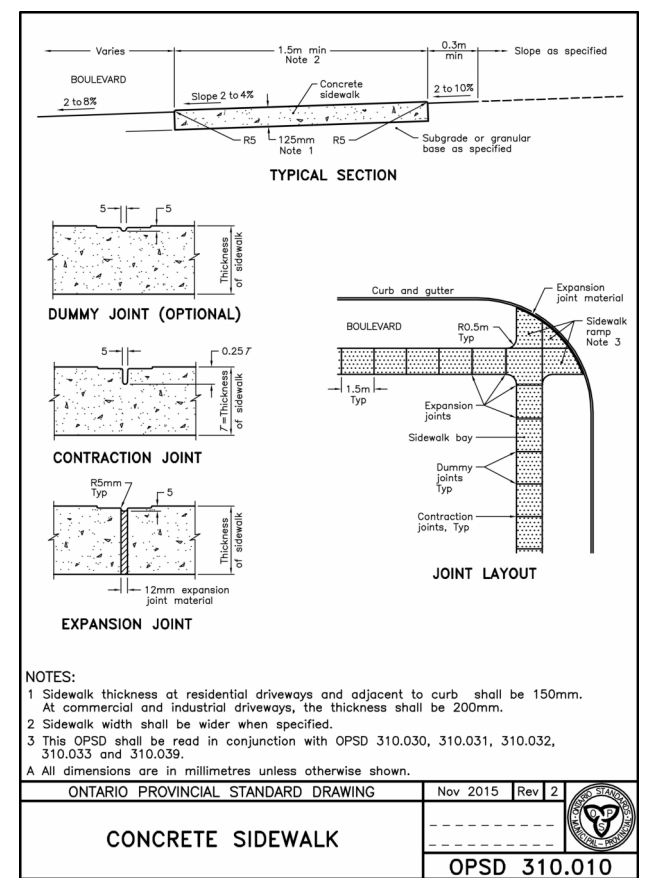


SITE PLAN 1
 Scale: 1 : 400

OVERALL SITE PLAN

Project:
 Lindvest
 8010, 8020, 8030, 8110,
 8120, 8130, 8140 & 8150
 Derry Road West

Connect Condo - Building D

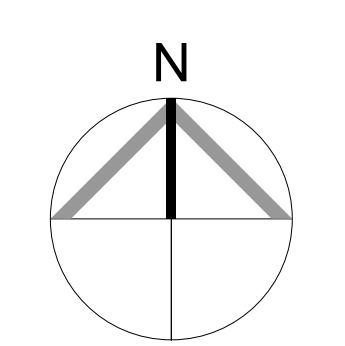

Scale:
 As indicated
 Drawn by:
 NB
 Checked by:
 MC
 Project No.:
 21-011
 Date:
 AUG 17, 2023
 Drawing No.:

dA1.2