


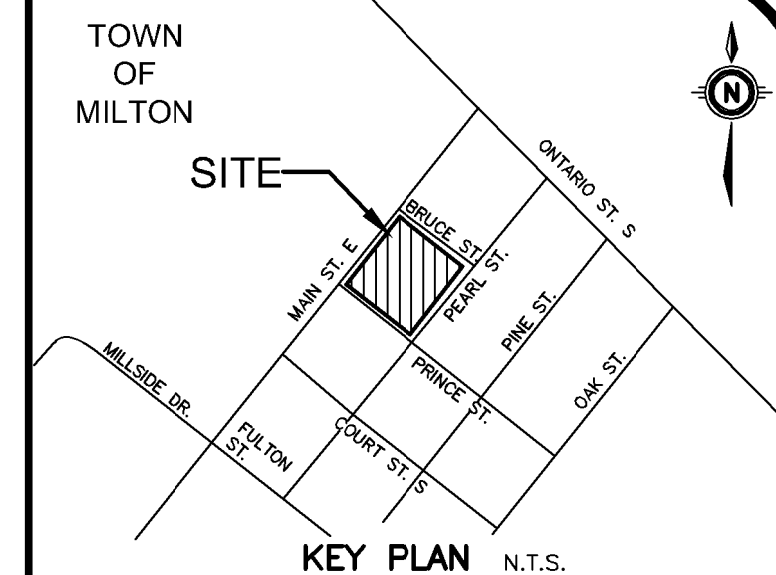

4. THIS PLAN IS PART OF A SET OF PLANS WHICH COMPRISE OF THE FOLLOWING: C1.1 AND C2.1.

6.			
7.			
6.			
5.			
4.			
3.			
2.			
1.	ISSUED FOR OPA/ZBA	JPL	2025-02
No.	REVISION	BY	YYYY-MM-



519-743-6500



OWNER

MIKMADA HOMES INC.

6501 MCNIVEN ROAD BURLINGTON, ONTARIO

388 MAIN STREET EAST

388 MAIN STREET EAST MILTON, ONTARIO

DRAWING

FUNCTIONAL GRADING AND SERVICING PLAN

Project Manager J. LERCH		Project No. 56022-100	
Design By DXN/JHN		Checked By JPL	
Drawn By MJR		Checked By DXN/JHN	
Surveyed By MTE		Drawing No. C2.1	
Date Dec.18/24			
Scale 1:200		Sheet 2 of 2	