
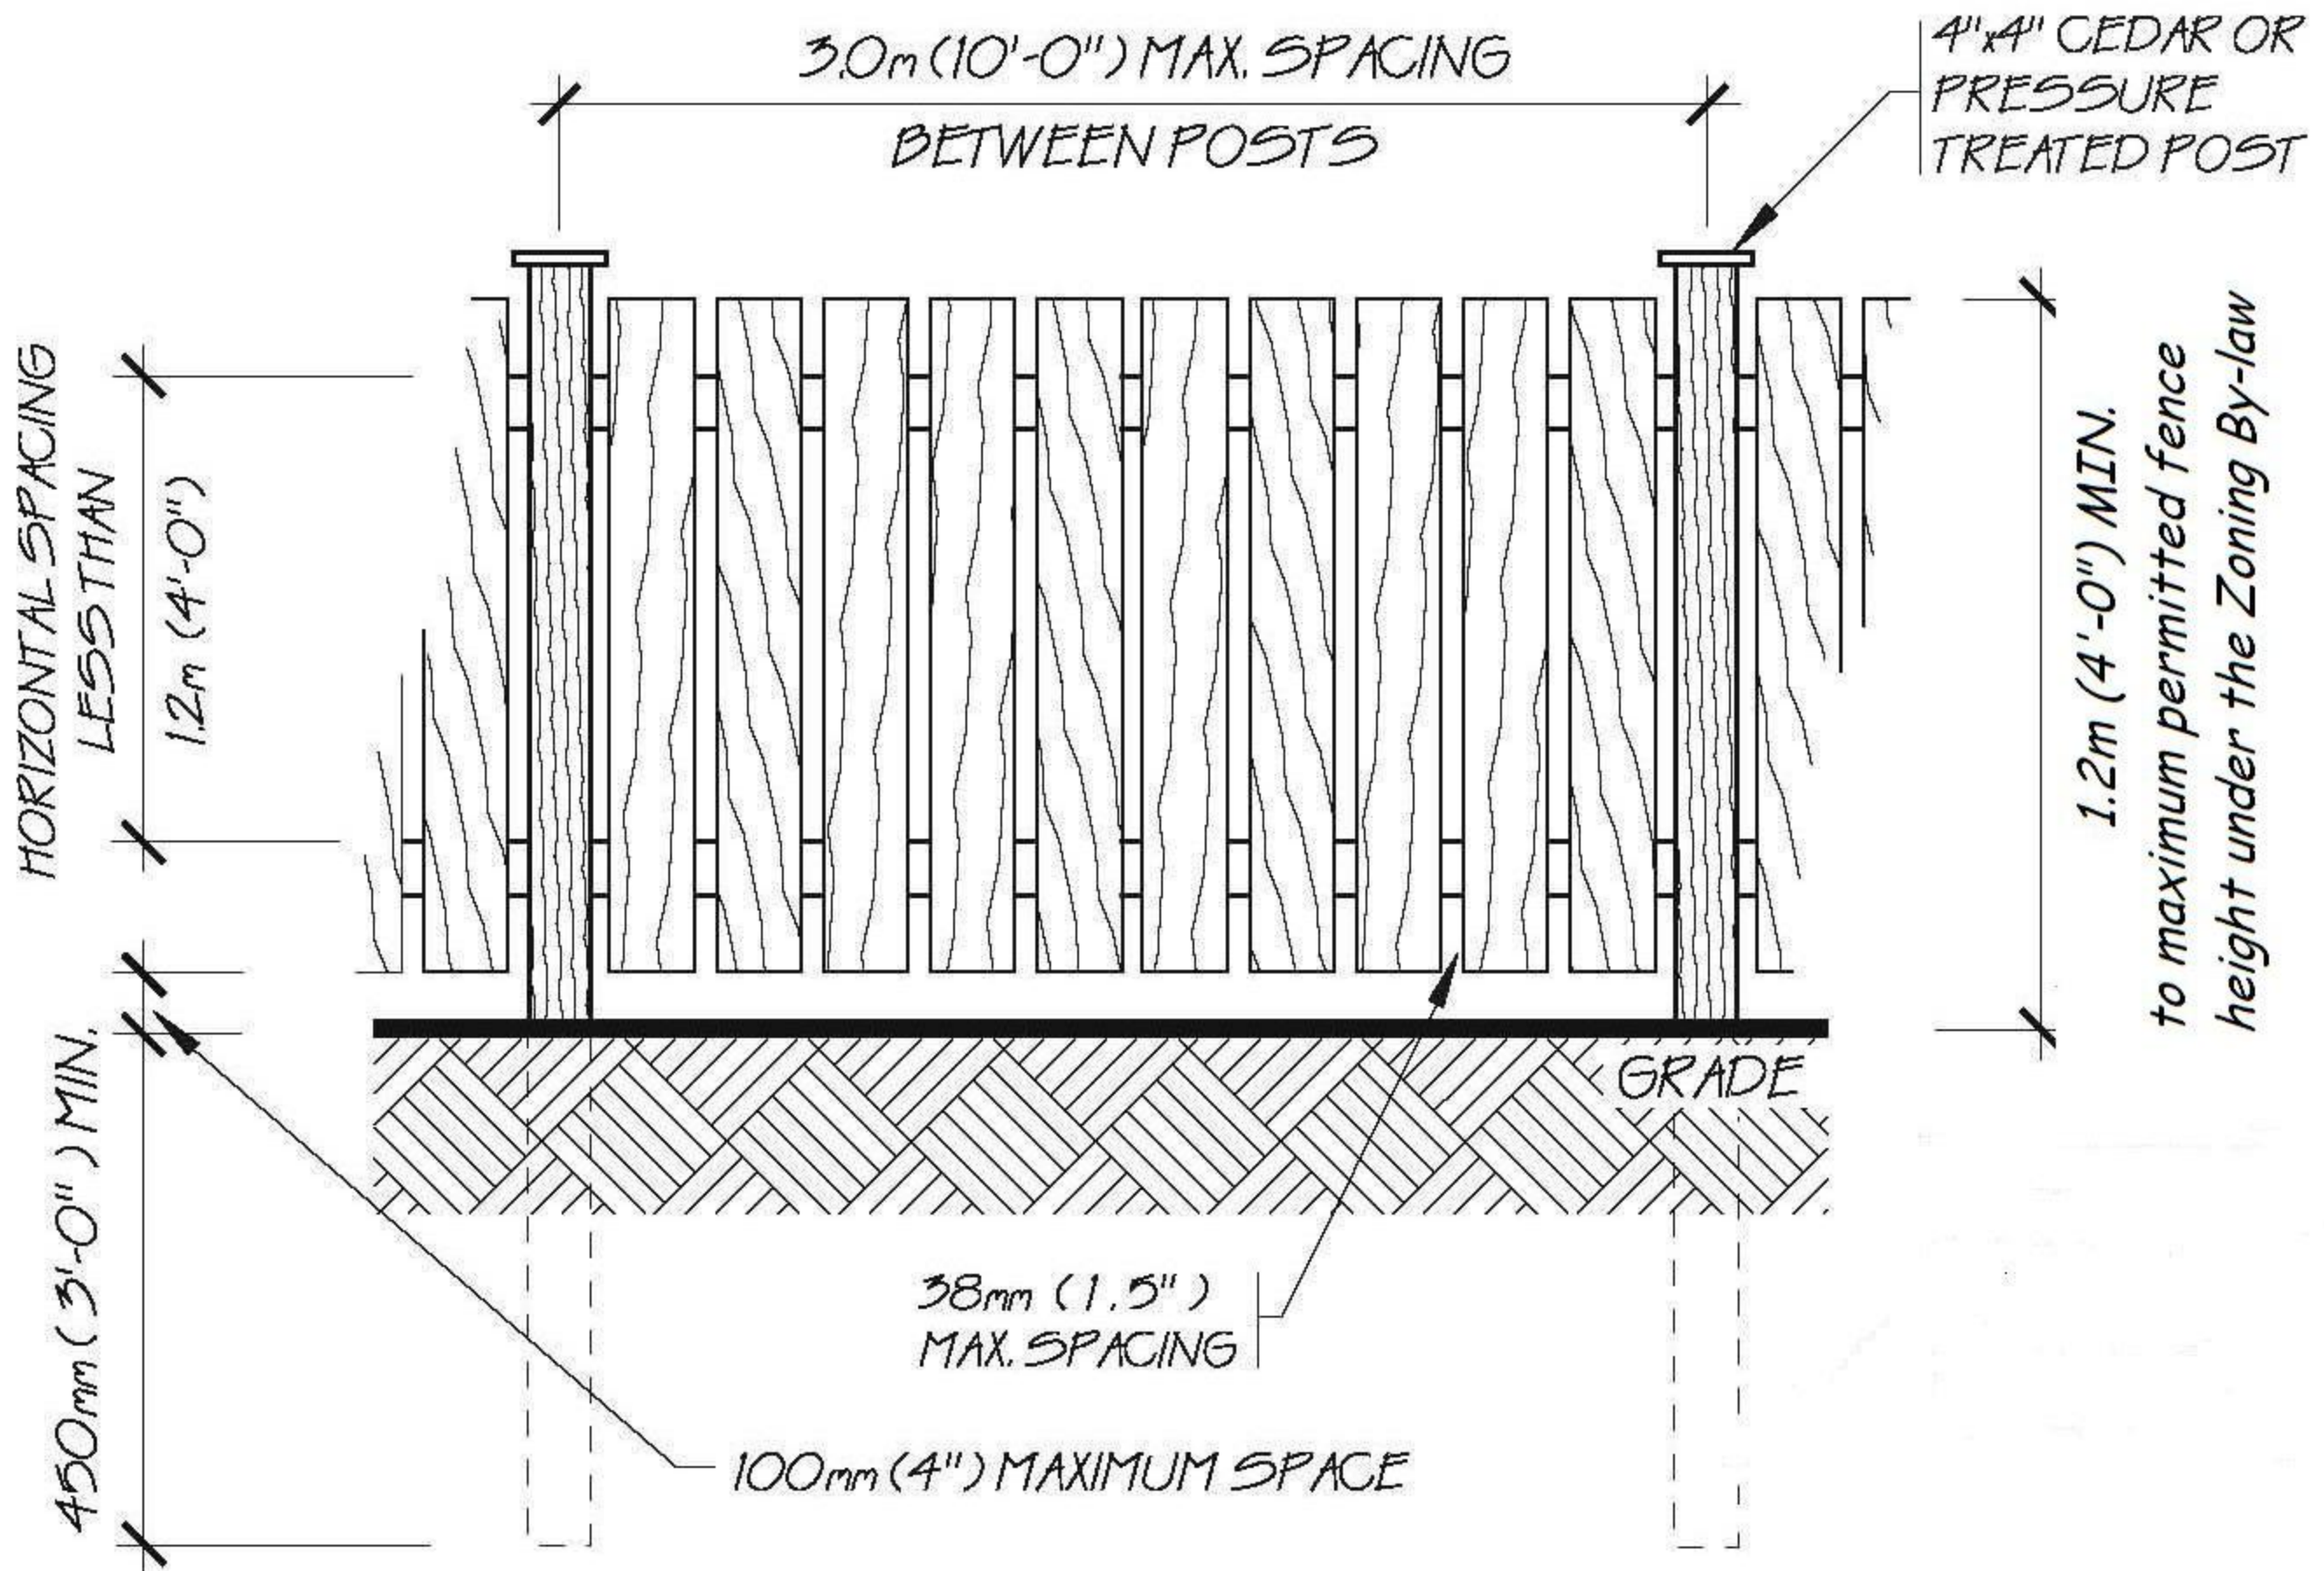


TOP VIEW

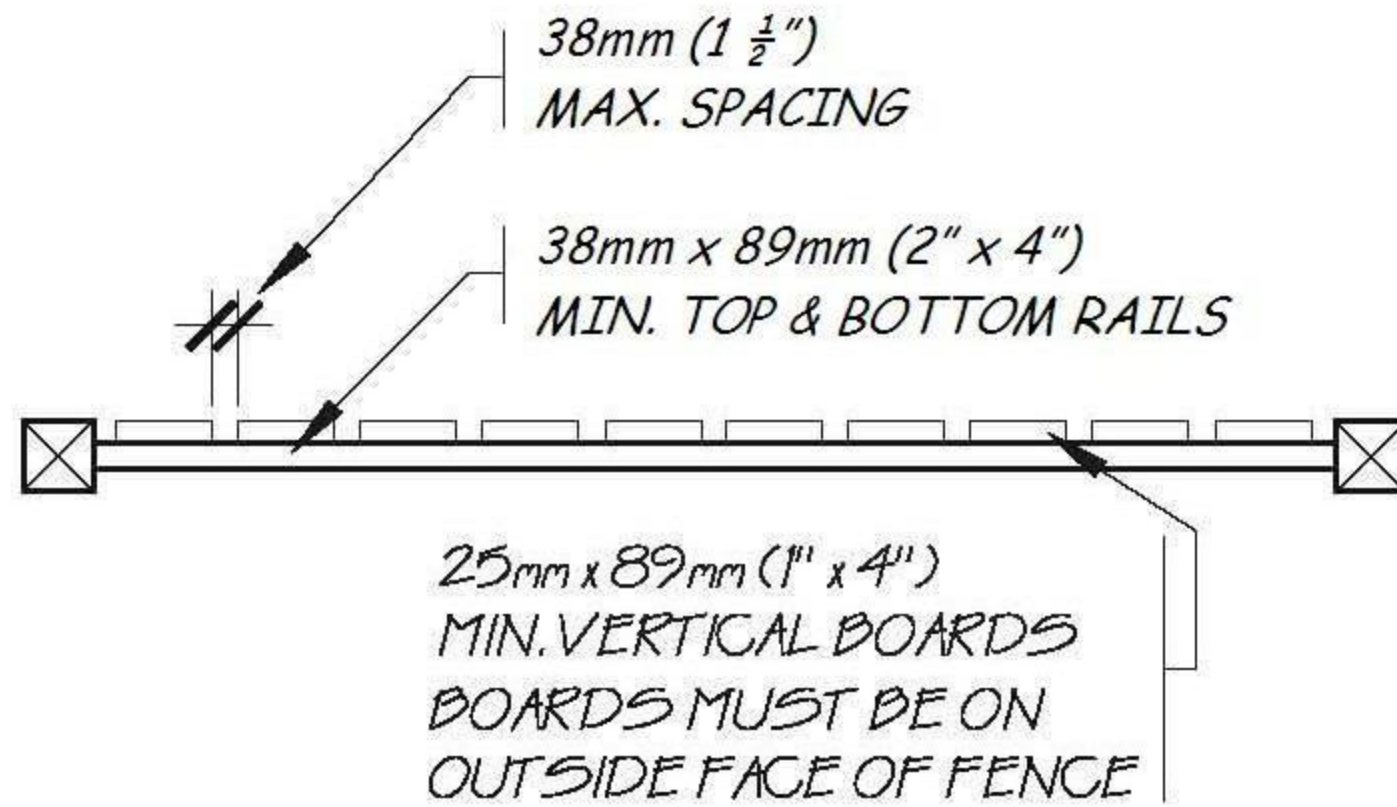

POOL ENCLOSURES

DIAGRAM

VERTICAL BOARD FENCING
CLOSE RAIL SPACING

B