
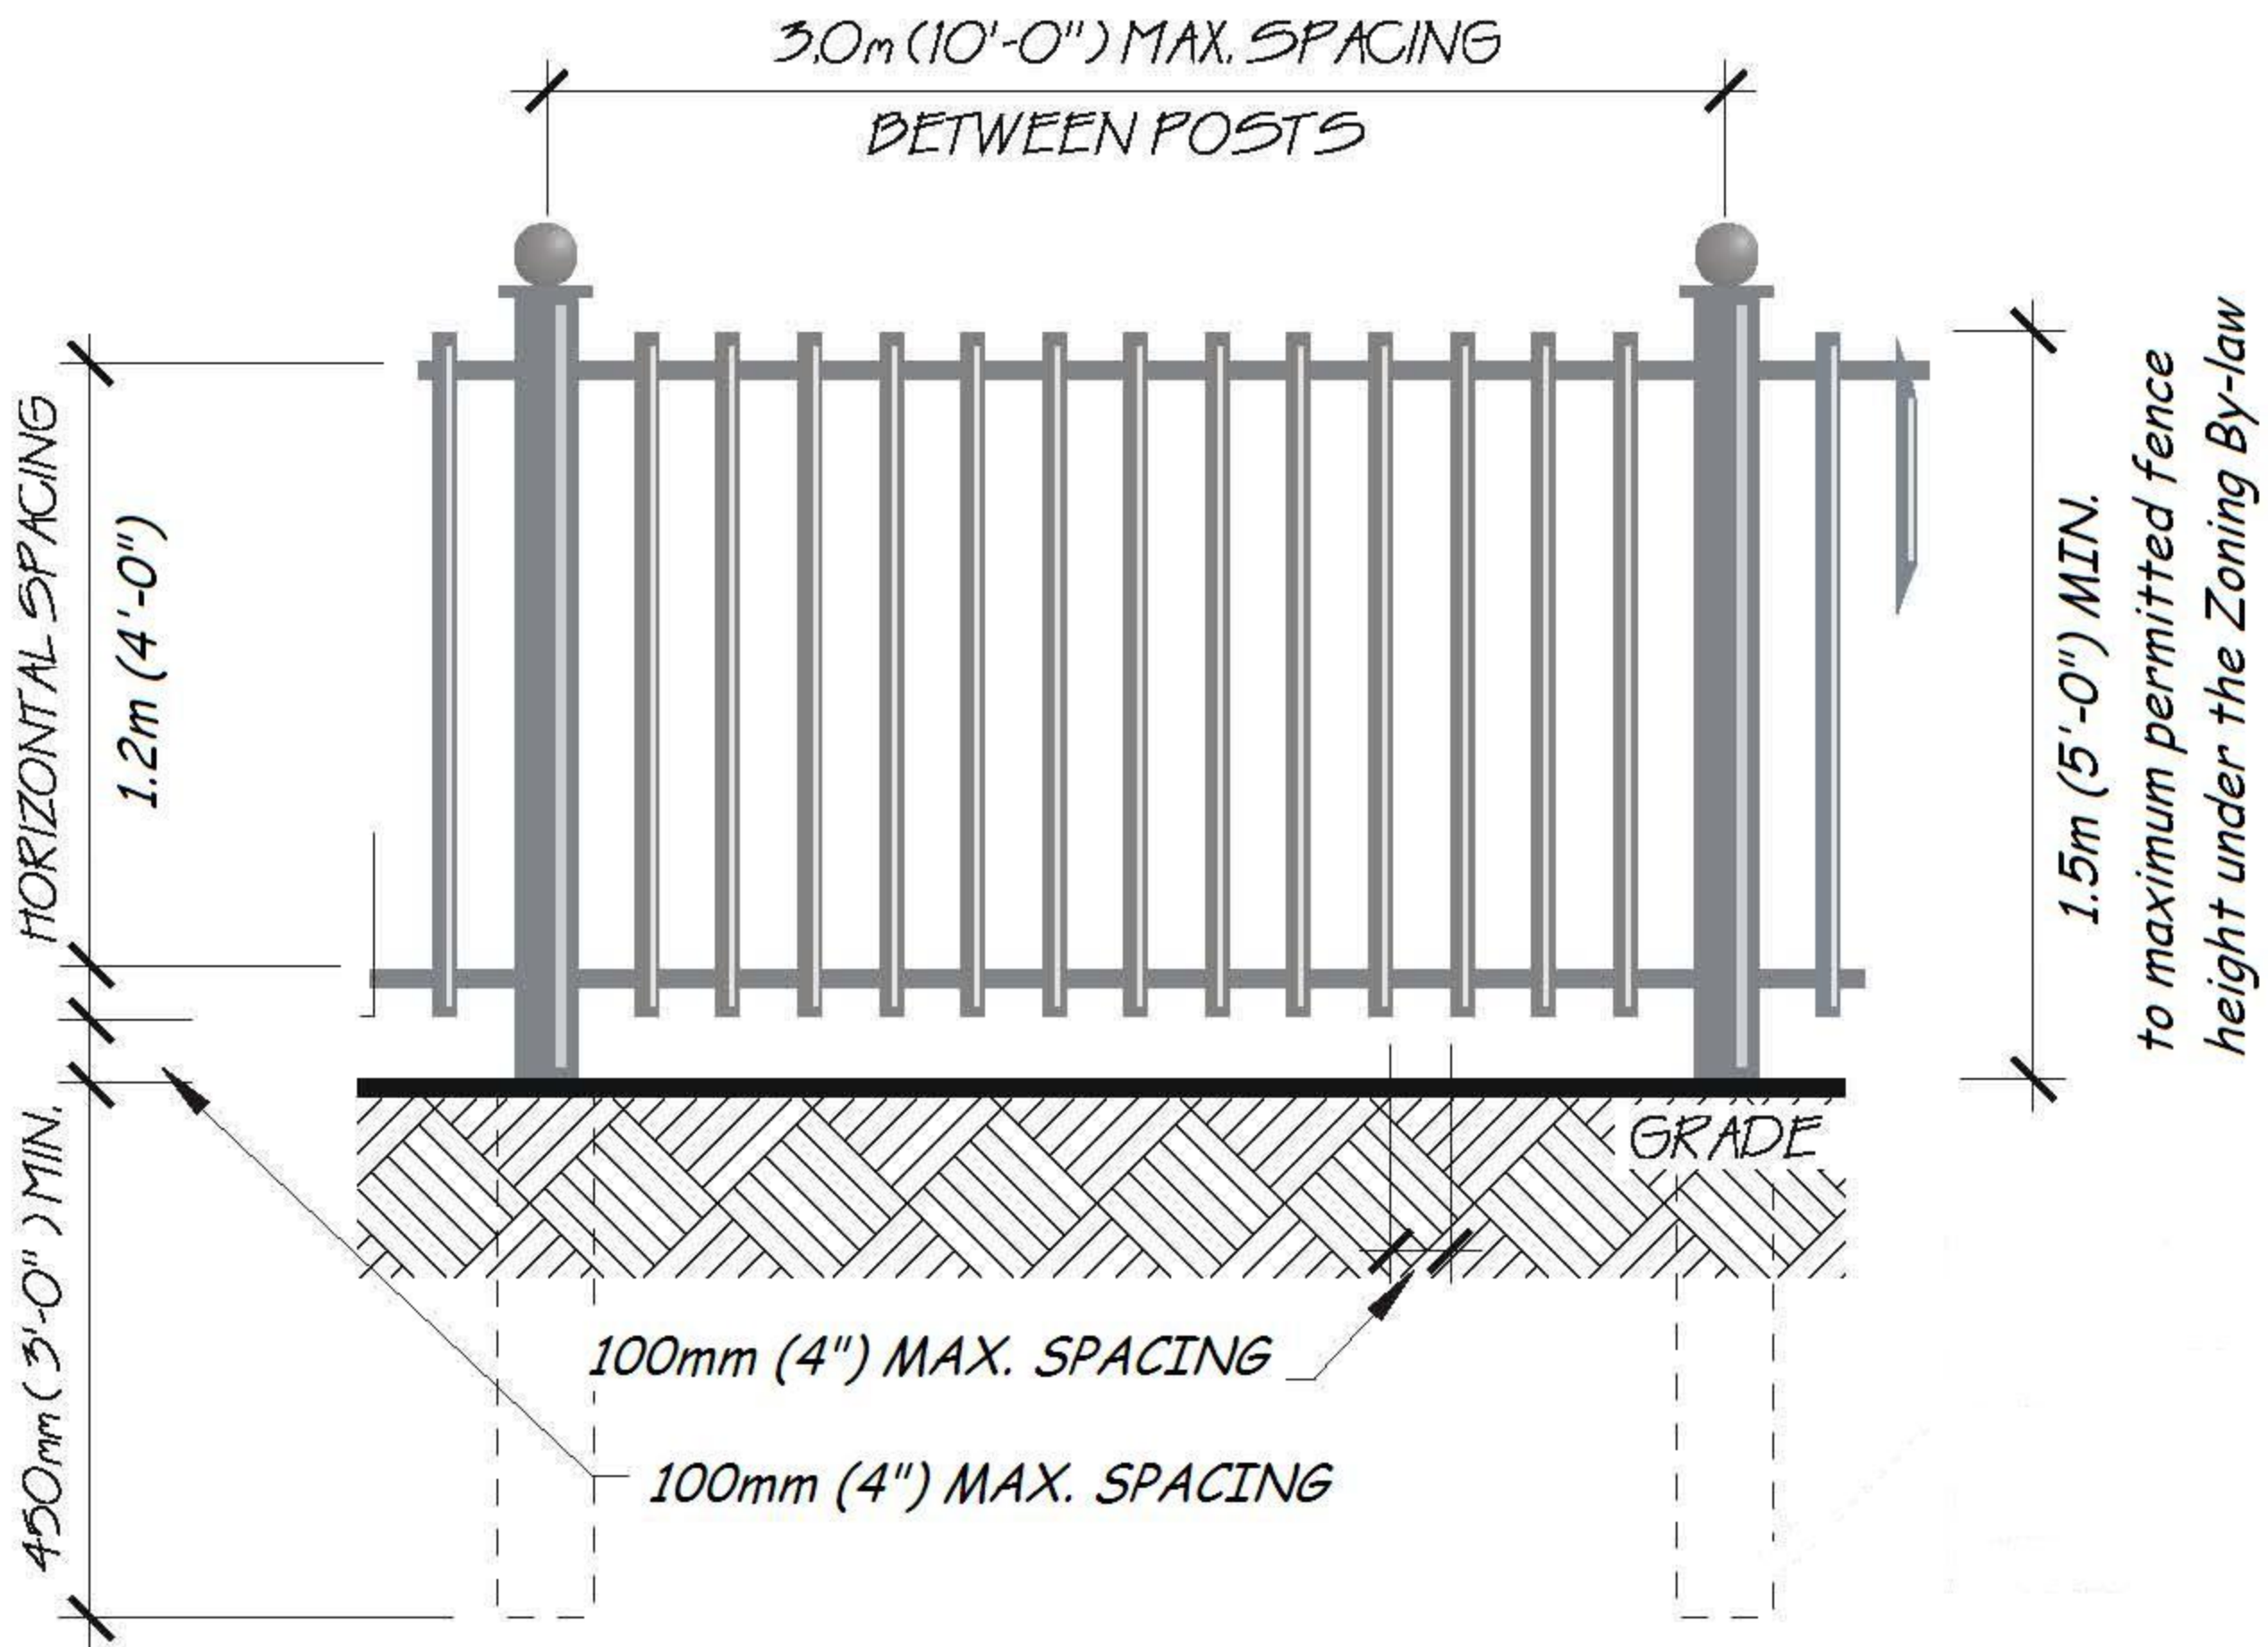


**NOTE:**

AFTER SELECTING THE DESIRED FENCE TYPE, PRINT THE CORRESPONDING DETAIL AND INCLUDE IT IN YOUR POOL PERMIT APPLICATION PACKAGE.

TOP VIEW

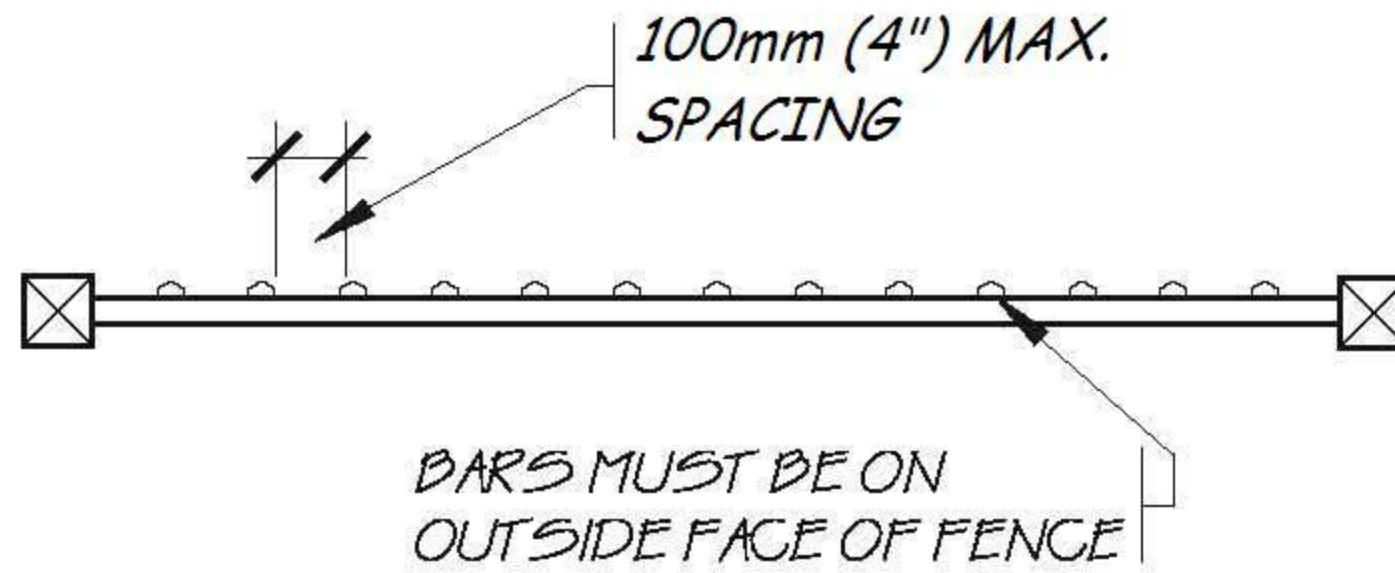

<p><b>POOL ENCLOSURES</b></p>	<p><b>DIAGRAM</b></p>
<p>ORNAMENTAL IRON FENCING</p>	<p><b>D</b></p>