



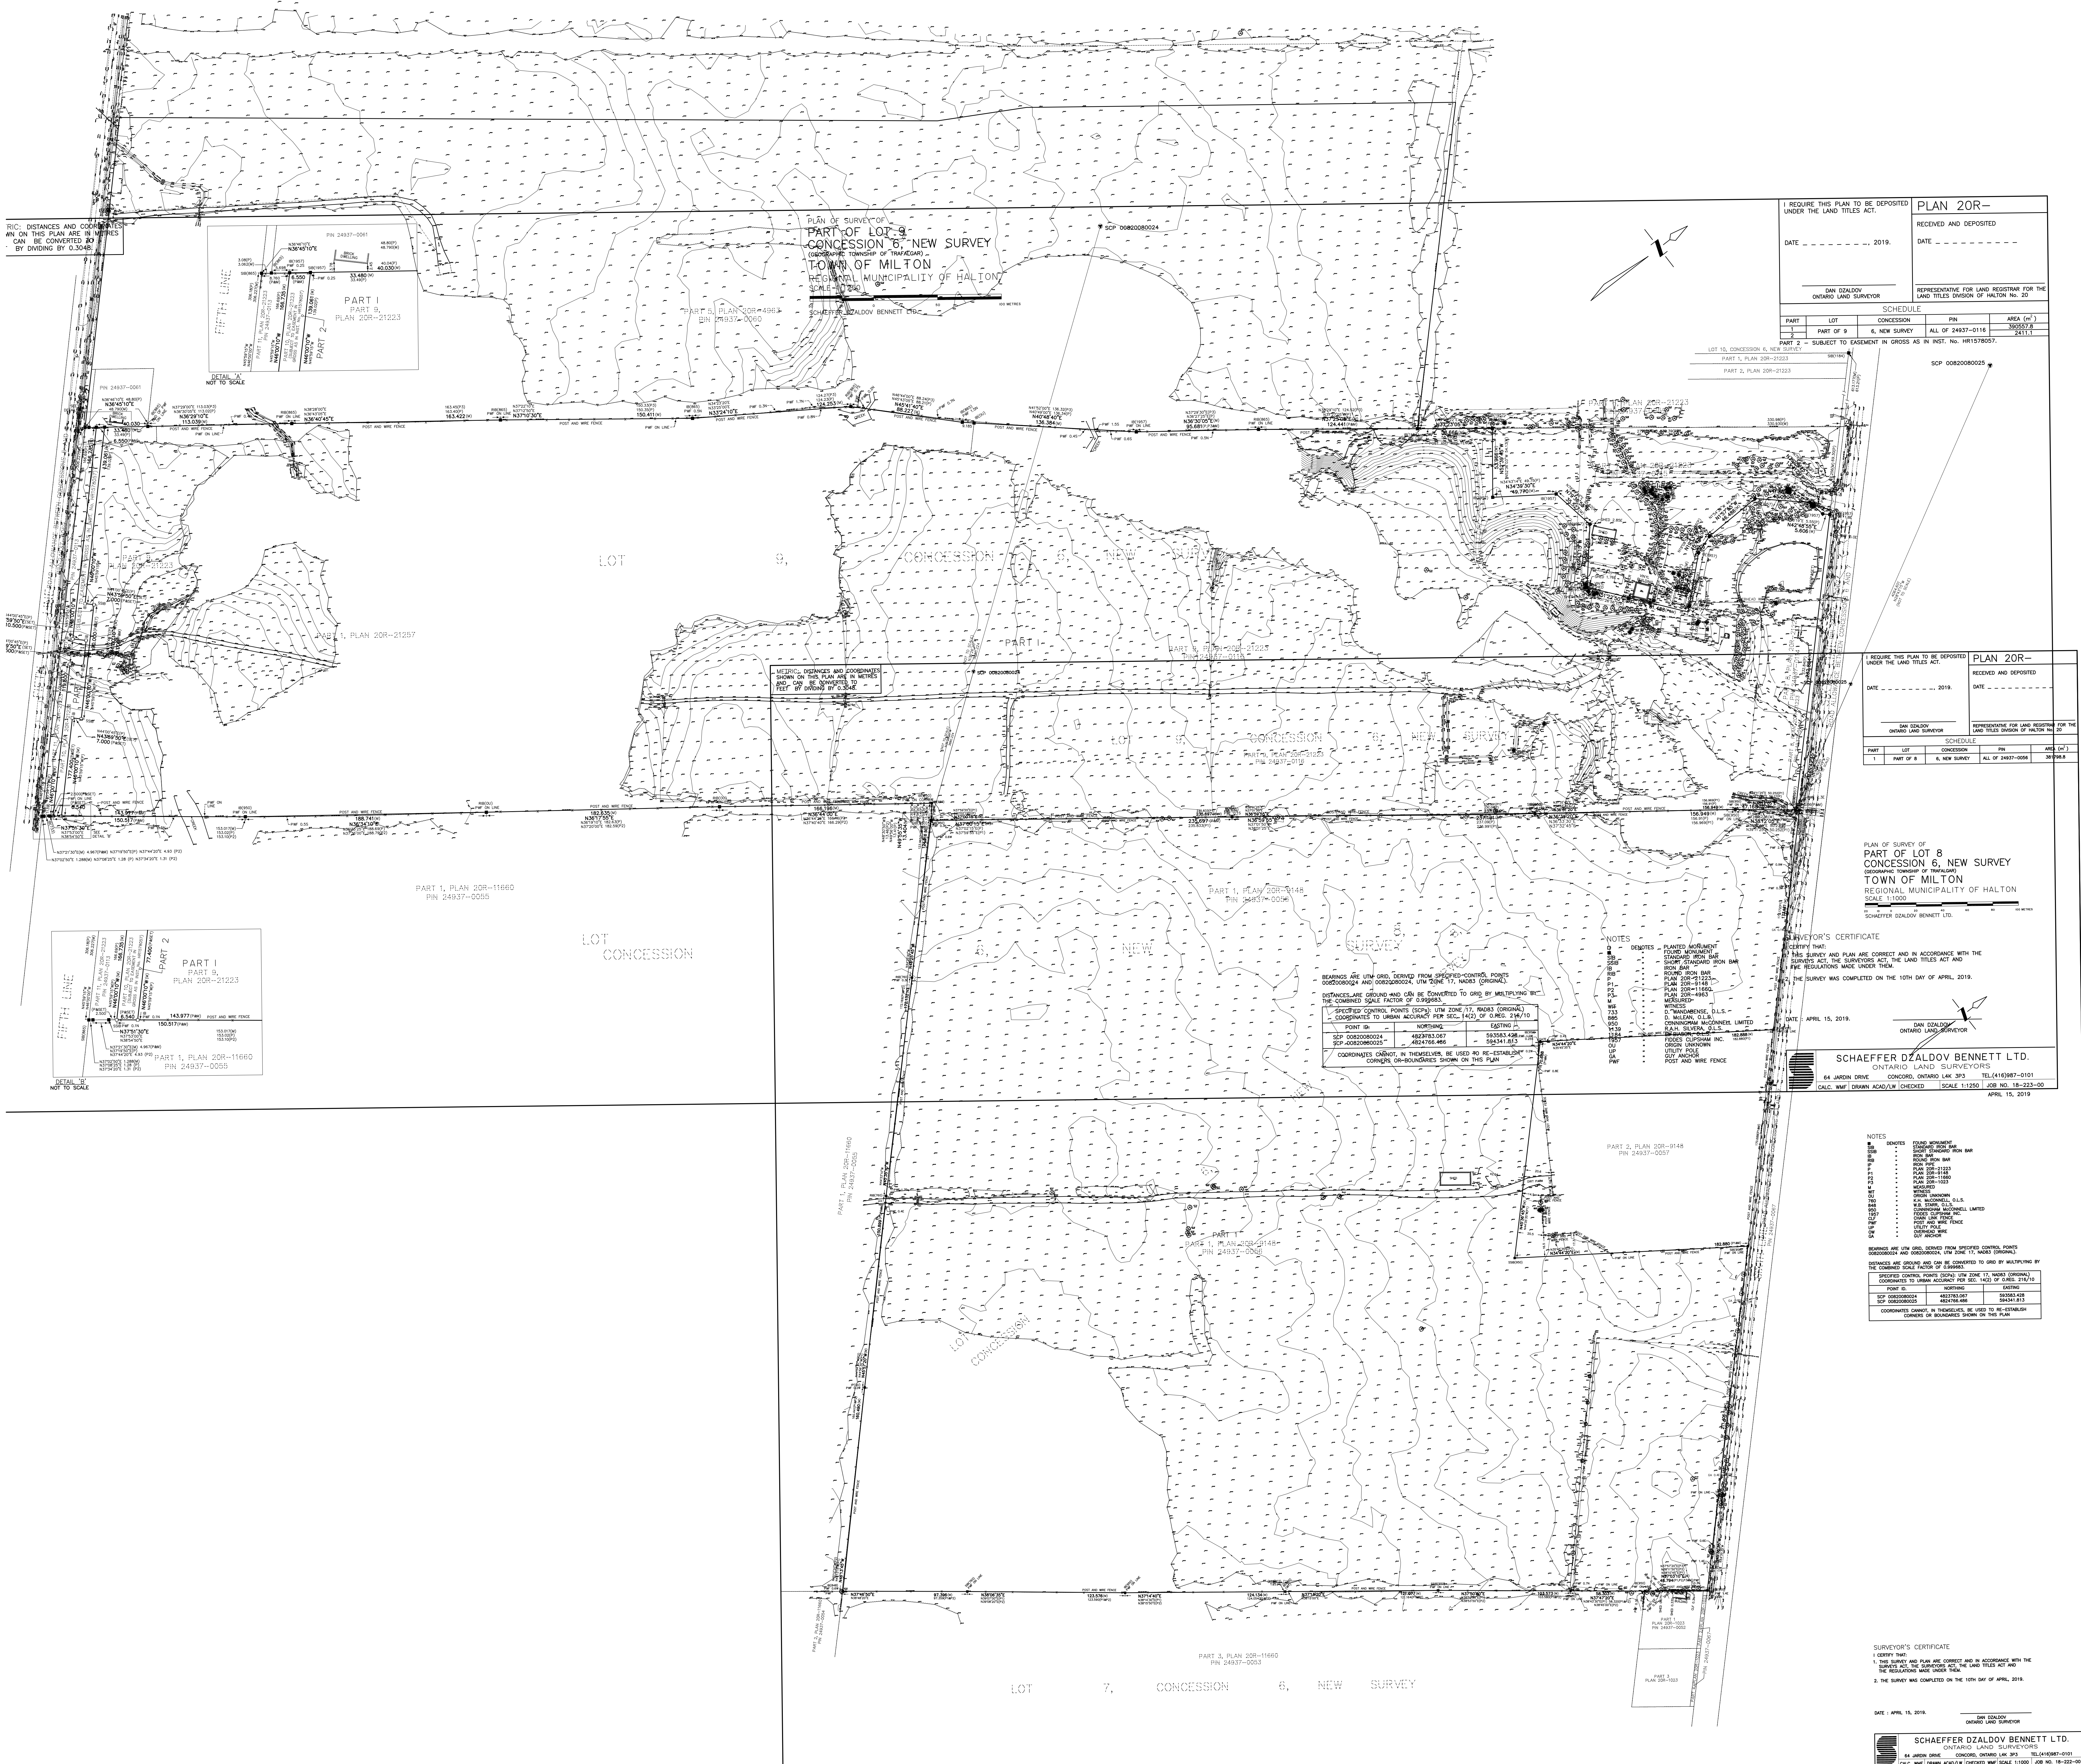

RIC: DISTANCES AND COORDINATES  
ON THIS PLAN ARE IN METRES  
AND CAN BE CONVERTED TO  
FEET BY DIVIDING BY 0.3048

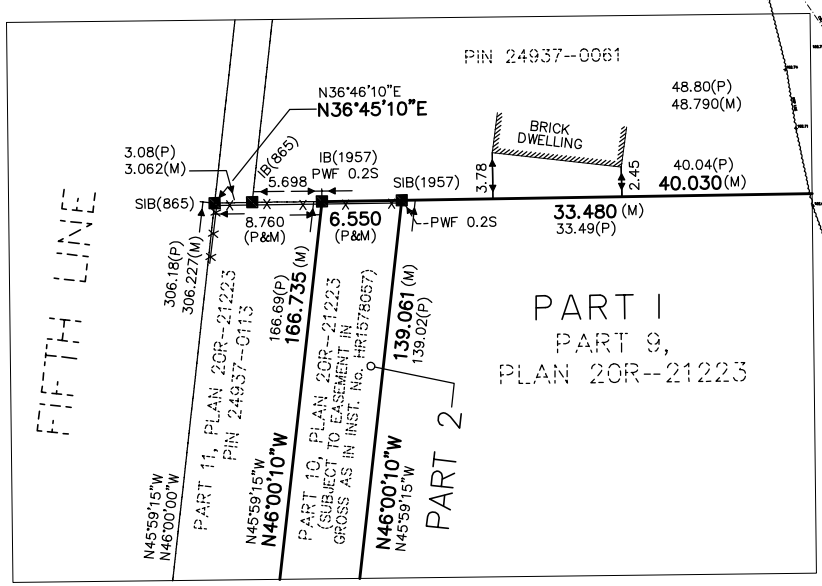

PLAN OF SURVEY OF  
PART OF LOT 9,  
CONCESSION 6, NEW SURVEY  
TOWN OF MILTON  
REGIONAL MUNICIPALITY OF HALTON  
SCALE 1:1000

|                                                                   |                                                                  |                                                                                    |                   |                        |
|-------------------------------------------------------------------|------------------------------------------------------------------|------------------------------------------------------------------------------------|-------------------|------------------------|
| I REQUIRE THIS PLAN TO BE DEPOSITED<br>UNDER THE LAND TITLES ACT. |                                                                  | PLAN 20R-                                                                          |                   |                        |
| DATE: _____, 2019.                                                |                                                                  | RECEIVED AND DEPOSITED<br>DATE: _____                                              |                   |                        |
| DAN DZALDOV<br>ONTARIO LAND SURVEYOR                              |                                                                  | REPRESENTATIVE FOR LAND REGISTRAR FOR THE<br>LAND TITLES DIVISION OF HALTON No. 20 |                   |                        |
| SCHEDULE                                                          |                                                                  |                                                                                    |                   |                        |
| PART                                                              | LOT                                                              | CONCESSION                                                                         | PIN               | AREA (m <sup>2</sup> ) |
| 1                                                                 | PART OF 9                                                        | 6, NEW SURVEY                                                                      | ALL OF 24937-0116 | 38055.8                |
| 2                                                                 | PART 2 - SUBJECT TO EASEMENT IN GROSS AS IN INST. No. HR1578057. |                                                                                    |                   | 2111.1                 |

|                                                                   |           |                                                                                    |                   |                        |
|-------------------------------------------------------------------|-----------|------------------------------------------------------------------------------------|-------------------|------------------------|
| I REQUIRE THIS PLAN TO BE DEPOSITED<br>UNDER THE LAND TITLES ACT. |           | PLAN 20R-                                                                          |                   |                        |
| DATE: _____, 2019.                                                |           | RECEIVED AND DEPOSITED<br>DATE: _____                                              |                   |                        |
| DAN DZALDOV<br>ONTARIO LAND SURVEYOR                              |           | REPRESENTATIVE FOR LAND REGISTRAR FOR THE<br>LAND TITLES DIVISION OF HALTON No. 20 |                   |                        |
| SCHEDULE                                                          |           |                                                                                    |                   |                        |
| PART                                                              | LOT       | CONCESSION                                                                         | PIN               | AREA (m <sup>2</sup> ) |

PLAN OF SURVEY OF  
PART OF LOT 8,  
CONCESSION 6, NEW SURVEY  
TOWN OF MILTON  
REGIONAL MUNICIPALITY OF HALTON  
SCALE 1:1000

|   |  |
|---|--|
| SURVEYOR'S CERTIFICATE   |  |
| I CERTIFY THAT:<br>1. THIS SURVEY AND PLAN ARE CORRECT AND IN ACCORDANCE WITH THE<br>SURVEYORS ACT, THE LAND TITLES ACT AND<br>THE REGULATIONS MADE UNDER THEM.<br>2. THE SURVEY WAS COMPLETED ON THE 10TH DAY OF APRIL, 2019. |  |
| DATE: APRIL 15, 2019.   |  |
| DAN DZALDOV<br>ONTARIO LAND SURVEYOR   |  |
| SCHAEFFER DZALDOV BENNETT LTD.<br>64 JARDIN DRIVE, CONCORD, ONTARIO L4K 3P3 TEL: (416) 887-0101<br>CALC. WMF DRAWN ACAD/LW (CHECKED) SCALE 1:1250 JOB NO. 18-223-00<br>APRIL 15, 2019                                          |  |

|              |                         |
|--------------|-------------------------|
| NOTES        |                         |
| 1. DENOTES   | PLANTED MONUMENT        |
| 2. DENOTES   | STANDARD IRON BAR       |
| 3. DENOTES   | SHORT STANDARD IRON BAR |
| 4. DENOTES   | ROUND IRON BAR          |
| 5. DENOTES   | PLAN 20R-11660          |

|   |  |
|---|--|
| SURVEYOR'S CERTIFICATE   |  |
| I CERTIFY THAT:<br>1. THIS SURVEY AND PLAN ARE CORRECT AND IN ACCORDANCE WITH THE<br>SURVEYORS ACT, THE LAND TITLES ACT AND<br>THE REGULATIONS MADE UNDER THEM.<br>2. THE SURVEY WAS COMPLETED ON THE 10TH DAY OF APRIL, 2019. |  |
| DATE: APRIL 15, 2019.   |  |
| DAN DZALDOV<br>ONTARIO LAND SURVEYOR   |  |
| SCHAEFFER DZALDOV BENNETT LTD.<br>64 JARDIN DRIVE, CONCORD, ONTARIO L4K 3P3 TEL: (416) 887-0101<br>CALC. WMF DRAWN ACAD/LW (CHECKED) WMF SCALE 1:1000 JOB NO. 18-223-00<br>APRIL 15, 2019                                      |  |