
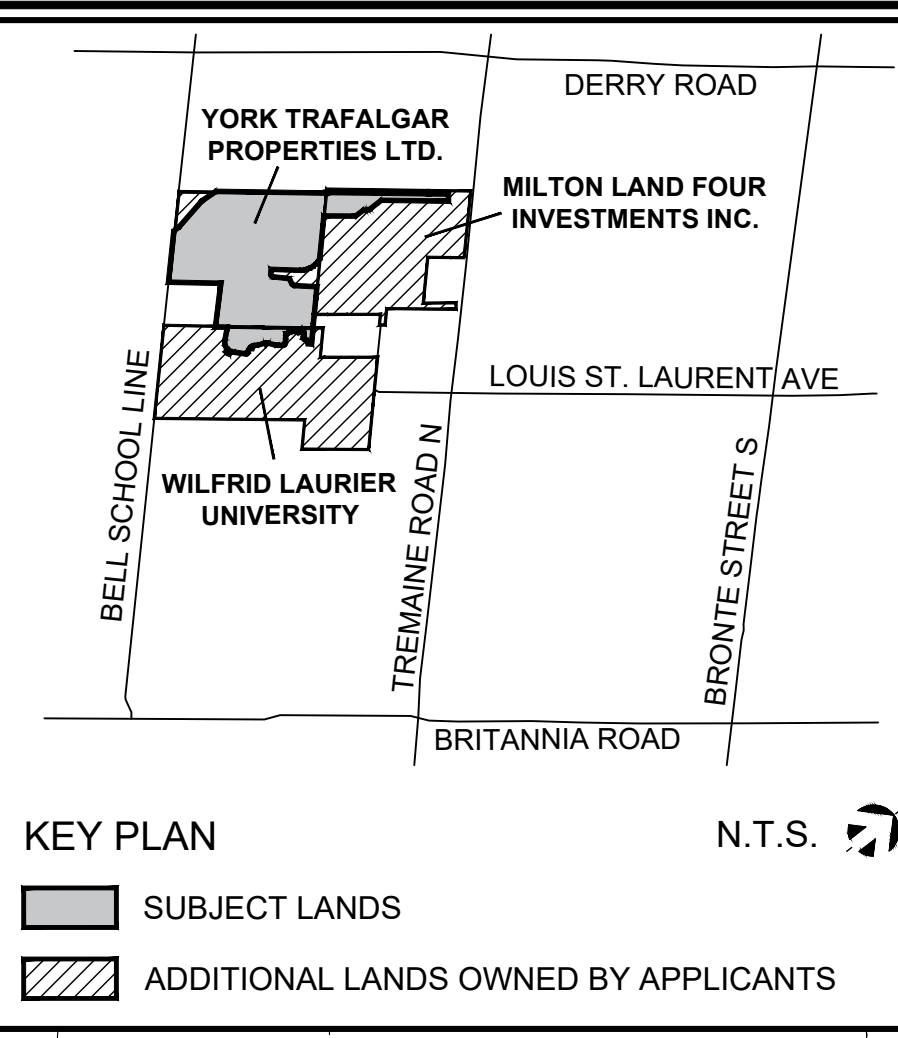


s:\korsiak & company\new swm and channel\draft plan\2025-05\swm and channel dp - may 7 25.kc.dwg

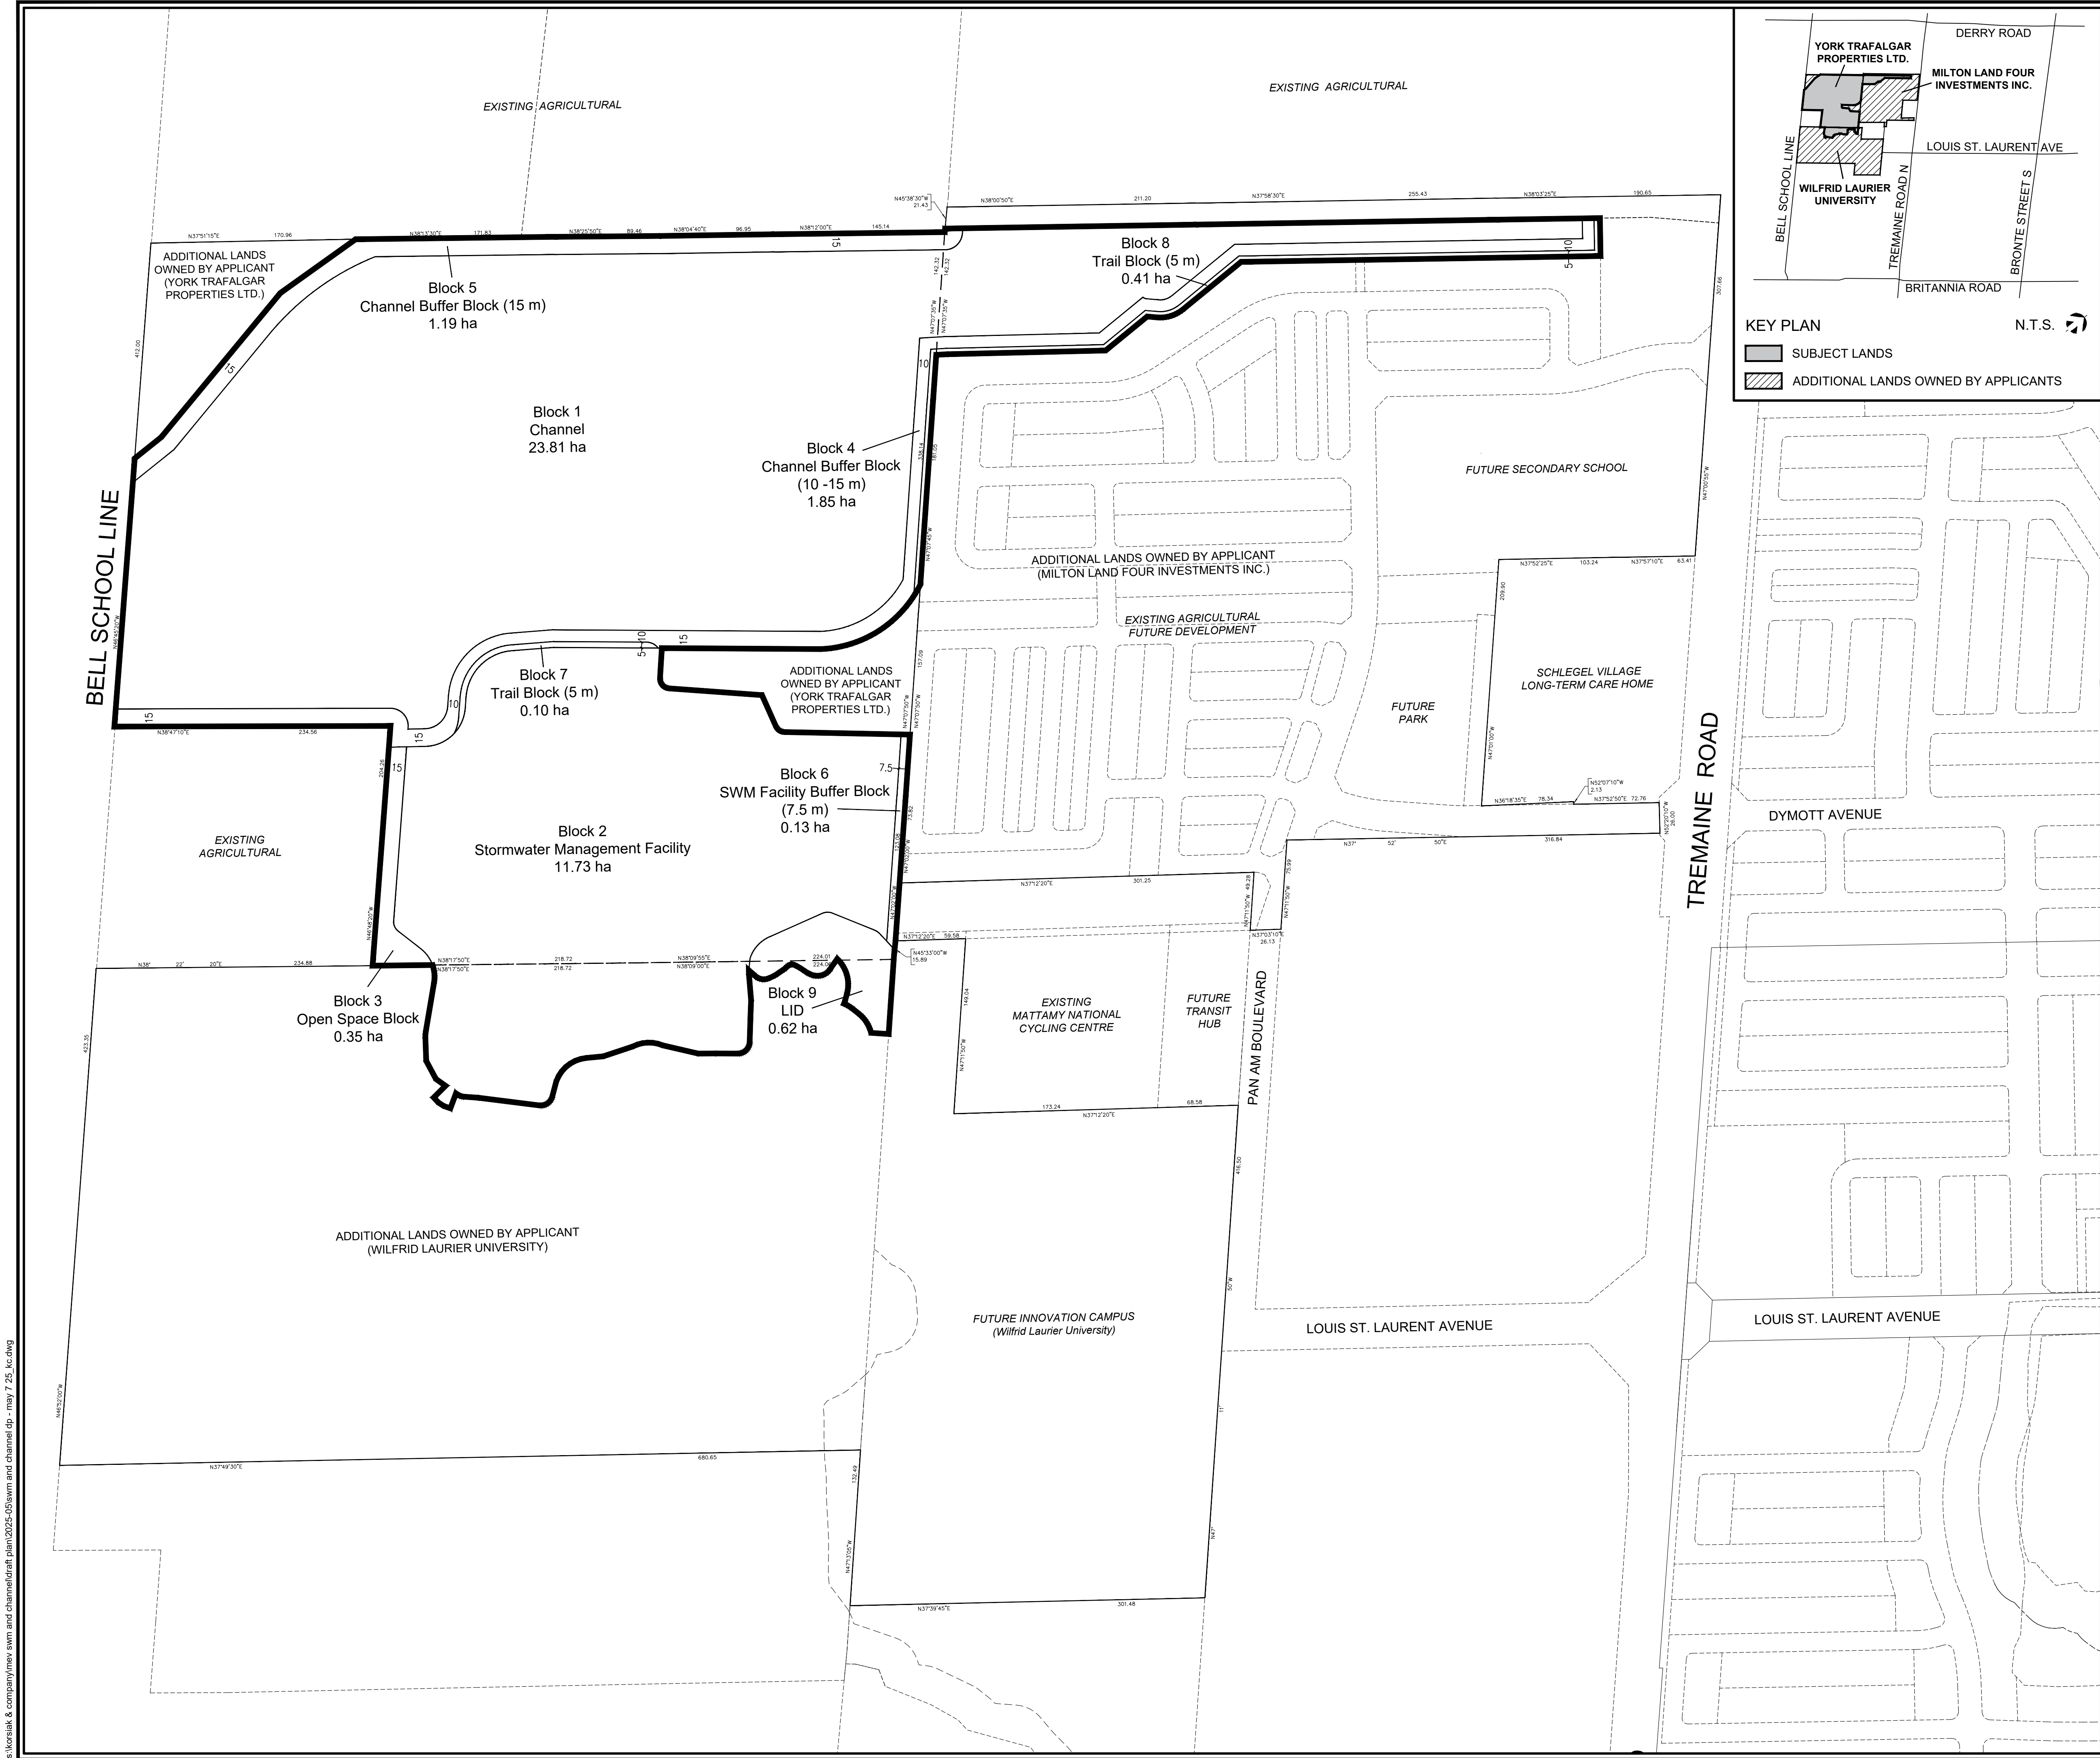


DRAFT PLAN OF SUBDIVISION 24T-

PART OF LOTS 8 AND 9
CONCESSION 7, NEW SURVEY

(GEOGRAPHIC TOWNSHIP OF NELSON)
TOWN OF MILTON
REGIONAL MUNICIPALITY OF HALTON

OWNER'S AUTHORIZATION

I HEREBY AUTHORIZE KORSIAK URBAN PLANNING TO PREPARE AND SUBMIT THIS DRAFT PLAN OF SUBDIVISION TO THE TOWN OF MILTON FOR APPROVAL.

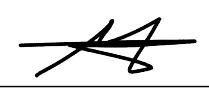SIGNED 
Tom Tsampiras
MILTON LAND FOUR INVESTMENTS INC.
480 MAIN STREET NORTH
BRAMPTON, ON L6V 1P8

DATE June 3rd, 2025

SIGNED 
York Grueth
YORK TRAFALGAR PROPERTIES LTD.
1039 FOURTH LINE
MILTON, ON L8T 6P9

DATE June 3rd, 2025

SIGNED 
Ulrike Gross
WILFRID LAURIER UNIVERSITY
75 UNIVERSITY AVENUE WEST
WATERLOO, ON N2L 3C5

DATE June 3rd, 2025

SURVEYOR'S CERTIFICATE

I HEREBY CERTIFY THAT THE BOUNDARIES OF THE LANDS TO BE SUBDIVIDED AS SHOWN ON THIS PLAN AND THEIR RELATIONSHIP TO ADJACENT LANDS ARE CORRECTLY AND ACCURATELY SHOWN.

SIGNED 
Ross DenBroeder, Ontario Land Surveyor

DATE June 3rd, 2025



R-PE Surveying LTD.
ONTARIO LAND SURVEYORS
643 CHRISLEA ROAD, SUITE 7, WOODBRIDGE, ONTARIO L4L 8A3
Tel. (416) 635-5000 Fax (416) 635-5001

ADDITIONAL INFORMATION

(UNDER SECTION 51 (17) OF THE PLANNING ACT)

A) SHOWN ON PLAN
B) SHOWN ON PLAN
C) SHOWN ON PLAN
D) SHOWN ON PLAN
E) SHOWN ON PLAN
F) SHOWN ON PLAN

G) SHOWN ON PLAN
H) N/A
I) CLAY LOAM
J) SHOWN ON PLAN
K) N/A
L) SHOWN ON PLAN

LAND USE SCHEDULE

Land Use	Blocks	Block Total	Area (ha)
Channel	1	1	23.81
Stormwater Management (SWM) Facility	2	1	11.73
Open Space	3	1	0.35
Channel Buffer Block	4, 5	2	3.04
SWM Facility Buffer Block	6	1	0.13
Trail Block	7, 8	2	0.51
LID	9	1	0.62
Total	1-9	9	40.19

May 7, 2025	First Submission	A	KC
Sept. 12, 2024	Draft for Review	A	KC
DATE	REVISION	DWG	BY


NOTES:


Scale 1:2000

May 7, 2025

DRAWN BY: KC

CHECKED BY:

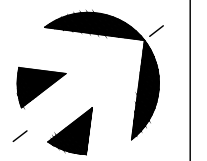

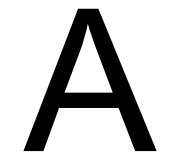



Urban
Planning

206-277 Lakeshore Road East
Oakville, Ontario L6J 1H9
T: 905-257-0227
info@korsiak.com