

TOPOGRAPHIC SKETCH OF
PART OF LOT 11
CONCESSION 1 NEW SURVEY
GEOGRAPHIC TOWNSHIP OF TRAFALGAR
TOWN OF MILTON
REGIONAL MUNICIPALITY OF HALTON
SCALE 1:500
GRAPHIC SCALE
CUNNINGHAM McCONNELL LIMITED
ONTARIO LAND SURVEYORS

METRIC NOTE:
ALL DISTANCES SHOWN HEREON ARE IN METRES AND CAN
BE CONVERTED TO FEET BY DIVIDING BY 0.3048.


UTILITY NOTE:
ALL BURIED SERVICES HAVE NOT BEEN SHOWN. ALL SERVICES
INCLUDING, BUT NOT LIMITED TO, NATURAL GAS, CABLE, BELL,
HYDRO, STORM AND SANITARY SEWERS MUST BE LOCATED BY THE RESPECTIVE
UTILITY COMPANY PRIOR TO CONSTRUCTION OR EXCAVATION OF ANY KIND.

BENCH MARK NOTE:
ALL ELEVATIONS SHOWN HERE ON ARE GEODETIC AND HAVE BEEN DERIVED FROM
GPS OBSERVATIONS BASED ON THE TOPNET REAL TIME NETWORK GPS SYSTEM.

NOTE:
THE FIELD WORK SHOWN HEREON WAS COMPLETED ON MAY 27, 2025.

- TOPOGRAPHIC LEGEND
- ANCHOR WIRE
 - BOLDER
 - BELL BOX
 - BOTTOM OF BANK
 - BELL MANHOLE
 - BELL POLE
 - BOARD FENCE
 - BOLLARD
 - BORERHOLE
 - BELL VAULT
 - CONCRETE ISLAND
 - CATCH BASIN
 - CURB INLET CATCH BASIN
 - CONCRETE KILL STRIP
 - CABLE BOX
 - CONCRETE CURB & GUTTER
 - CURB CUT
 - CHAIN LINK FENCE
 - CONCRETE
 - CONCRETE PAD
 - CONCRETE RETAINING WALL
 - CORRUGATED STEEL PIPE
 - CONCRETE SIDEWALK
 - DOUBLE CATCH BASIN
 - DITCH INLET CATCH BASIN
 - FIRE HYDRANT
 - GAS VALVE
 - GAS METER
 - GAS MARKER
 - GUY POLE
 - HAND HOLE
 - HYDRO POLE
 - HYDRO TRANSFORMER
 - HYDRO METER
 - INVERT
 - IRRIGATION CONTROL VALVE
 - LIGHT STANDARD
 - MAIL BOX
 - METAL & GLASS FENCE
 - MONITOR WELL
 - MANHOLE
 - ELECTRICAL MANHOLE
 - POST & WIRE FENCE
 - STREET SIGN
 - SANITARY
 - STEEL BEAM GUIDE RAIL
 - STORM
 - TRAFFIC CONTROLLER
 - TRAFFIC LIGHT
 - UTILITY POLE
 - WATER KEY OR CURB BOX
 - WATER VALVE
 - WOOD RETAINING WALL
 - WATER VALVE CHAMBER
 - DECIDUOUS TREE
 - CONIFEROUS TREE
 - SHRUB
 - TOP OF BANK
 - FENCE LINE
 - OVERHEAD WIRE
 - PAINTED PARKING LINE
 - TACTILE MAT
 - BIKE RACK

DETAIL "A"
NOT TO SCALE

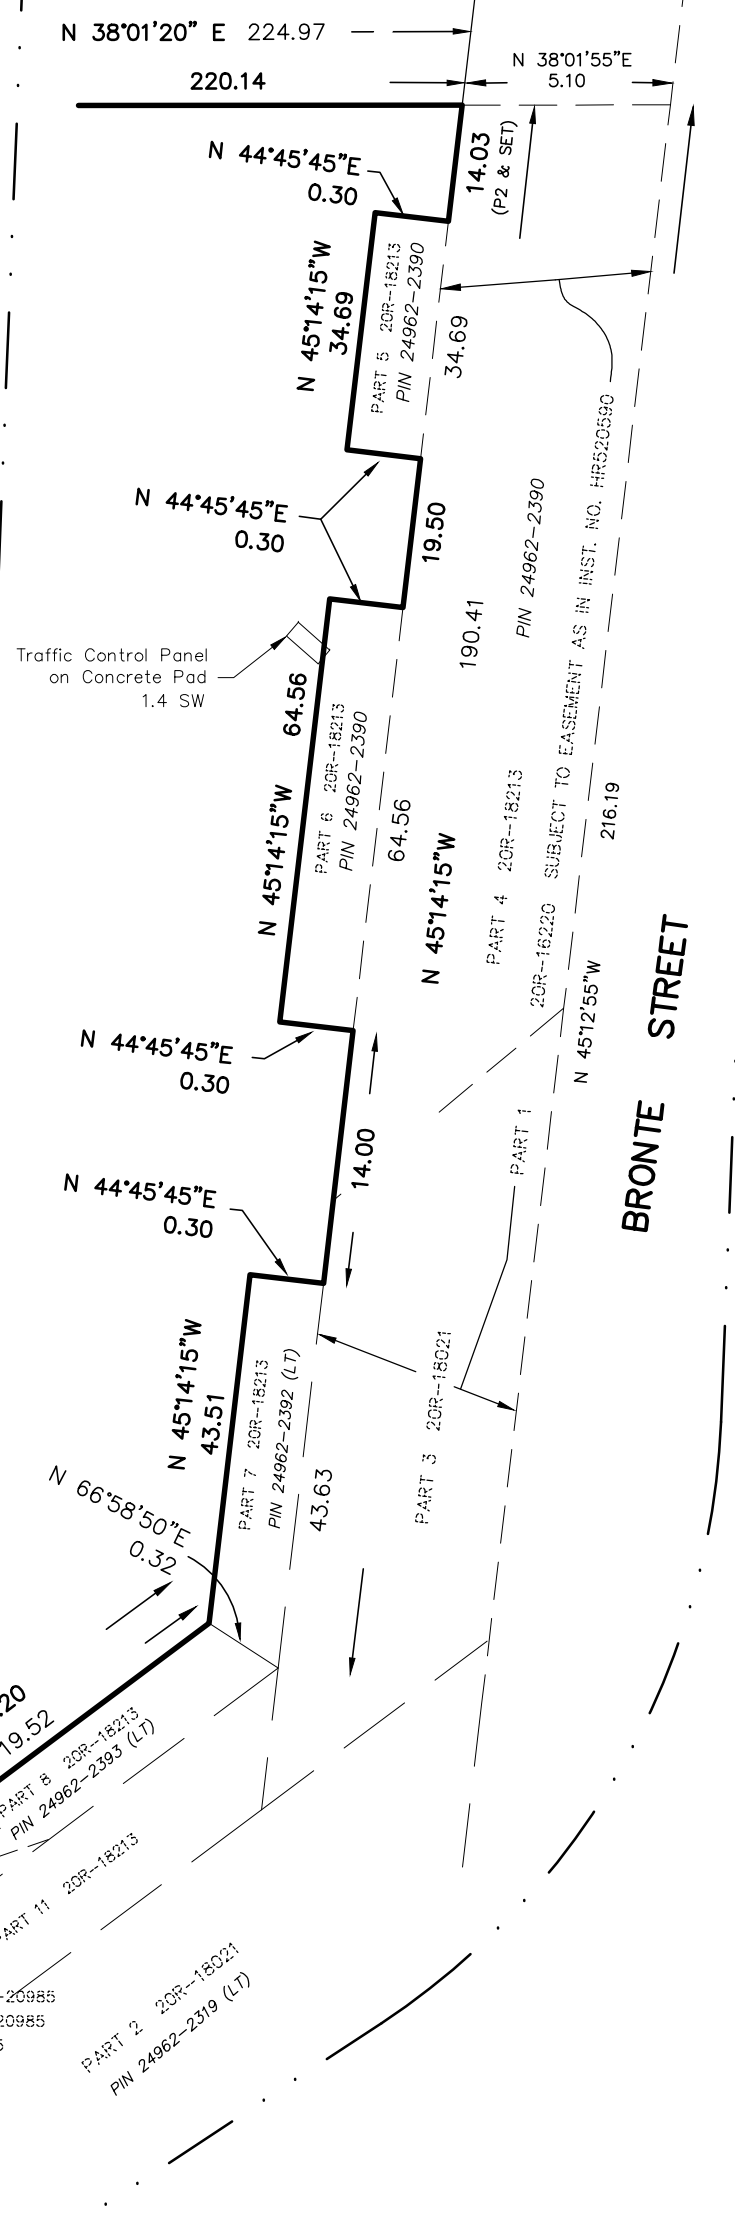

CUNNINGHAM McCONNELL LIMITED
ONTARIO LAND SURVEYORS

205 MAIN STREET
MILTON, ONTARIO L9T 1N7
PHONE (905) 878-6672
FAX (905) 845-3497
EMAIL: milton.office@cmlsurveyors.ca

1200 SPEERS ROAD, UNIT 38
OAKVILLE, ONTARIO L6L 2X4
PHONE (905) 845-3497
FAX (905) 845-3519
EMAIL: info@kcmmlsurveyors.ca