


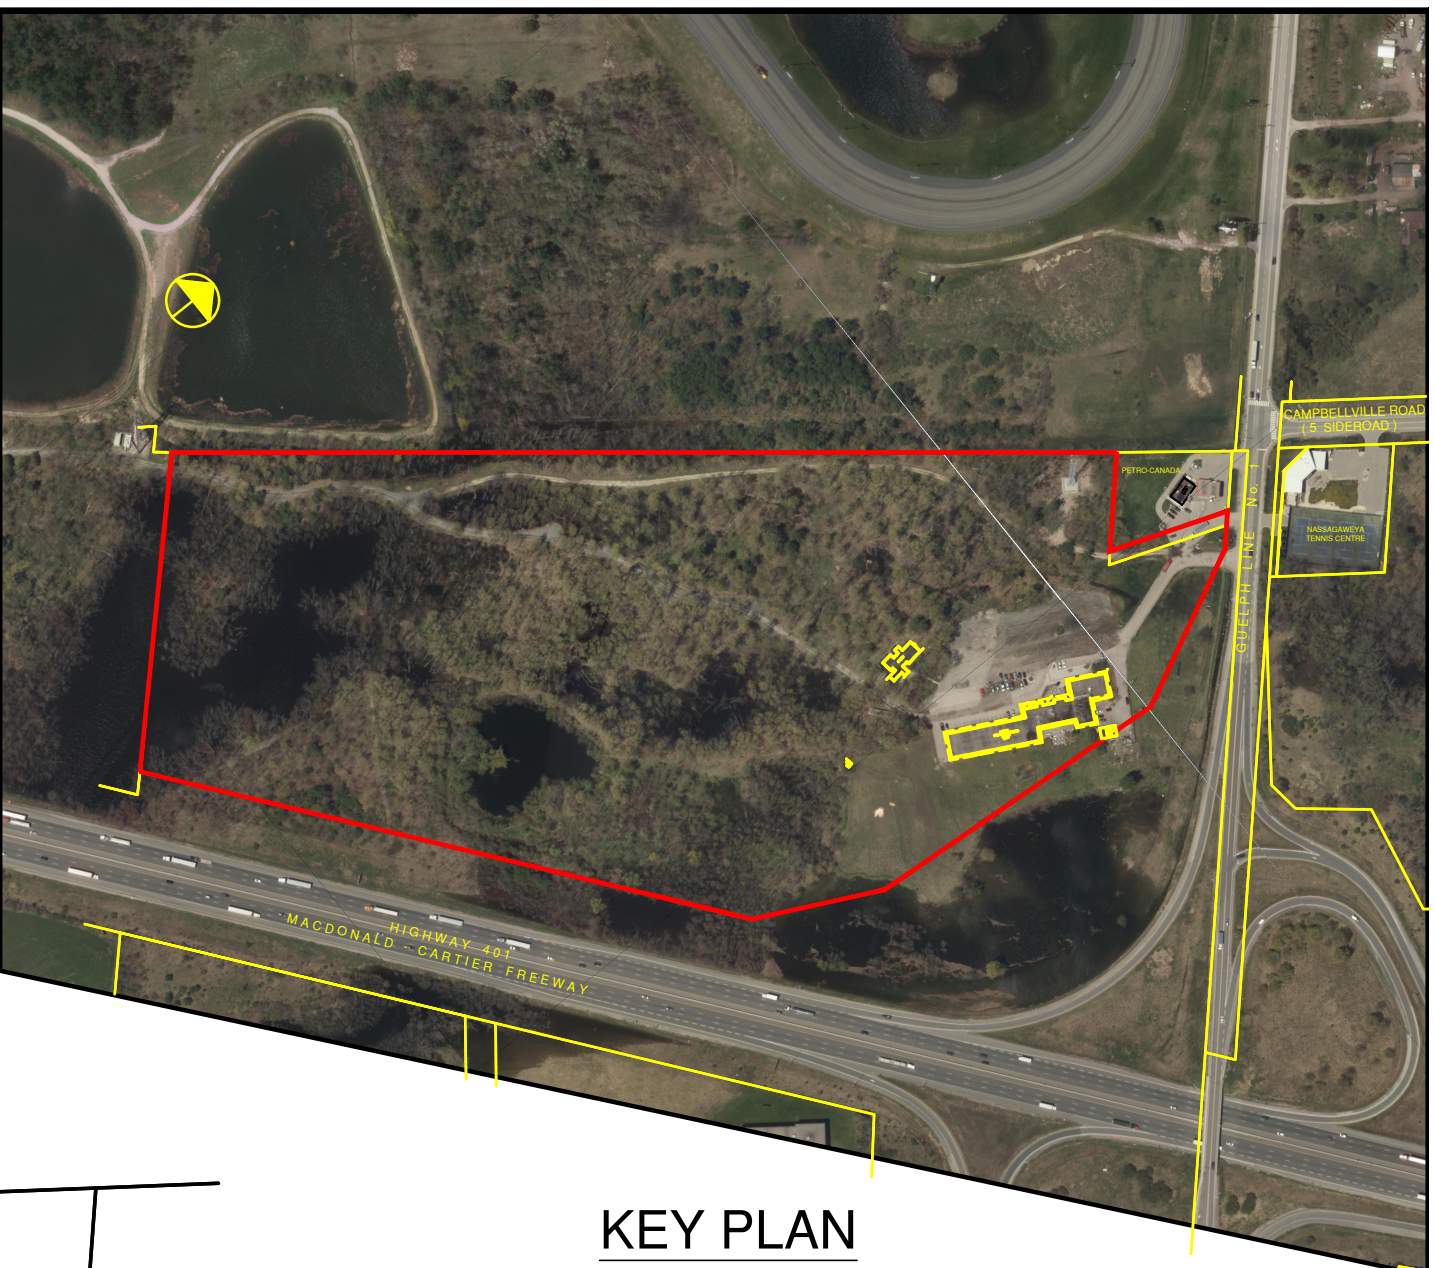


KEY PLAN
1:5000

LEGEND:

- PROPERTY LINE
- C5*3 ZONING BY-LAW 144-2003
- VEGETATION LINE AS PER DAVID B. SEARLES SURVEYING LTD. DWG. No. 23-0-15 DATED MAY 2015
- DRIP LINE MARKED BY WILLIAMS & ASSOCIATES, FORESTRY CONSULTING LTD. ON MAY 25th 2021 AND SURVEYED BY DAVID B. SEARLES O.L.S. ON JUNE 17 2021 AS PER DRAWING FILE 23-3-15.DWG.
- 10m SETBACK FROM DRIPLINE
- PROPOSED DRIVEWAY
- TRAILER STORAGE

154 TRAILER STORAGE SPACES

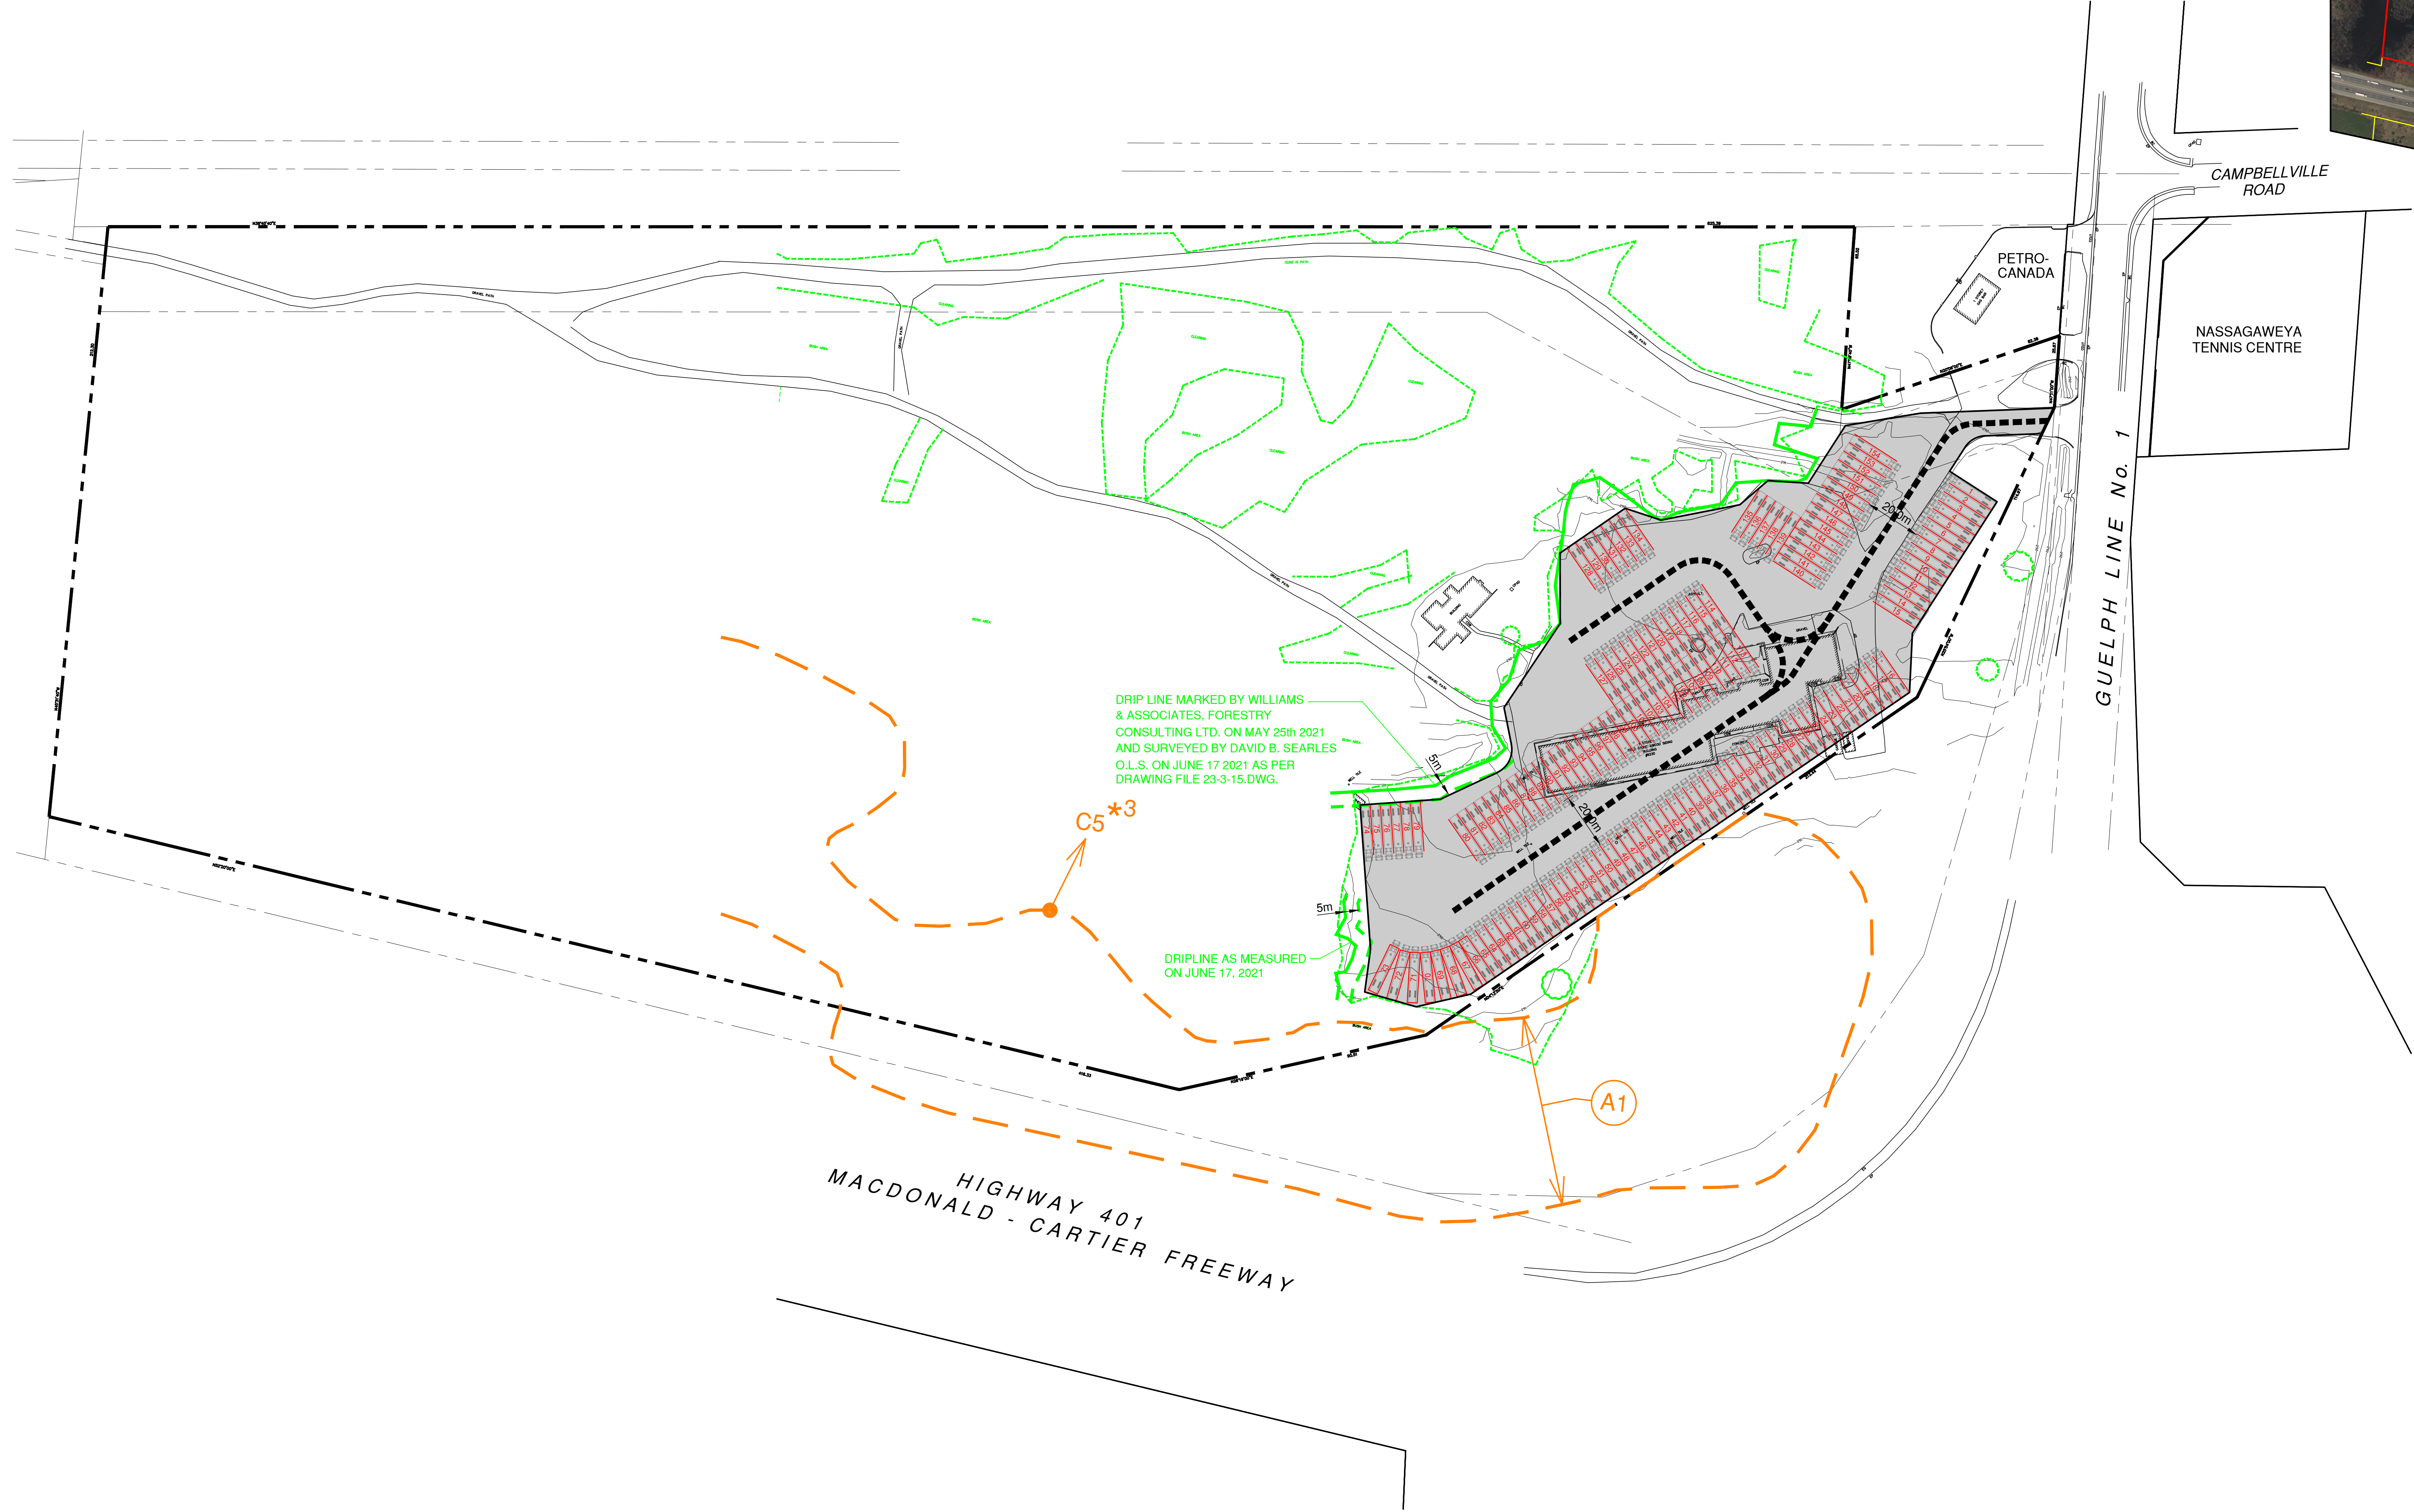


DRIP LINE MARKED BY WILLIAMS & ASSOCIATES, FORESTRY CONSULTING LTD. ON MAY 25th 2021 AND SURVEYED BY DAVID B. SEARLES O.L.S. ON JUNE 17 2021 AS PER DRAWING FILE 23-3-15.DWG.

DRIPLINE AS MEASURED ON JUNE 17, 2021

C5*3

A1

HIGHWAY 401
MACDONALD - CARTIER FREEWAY

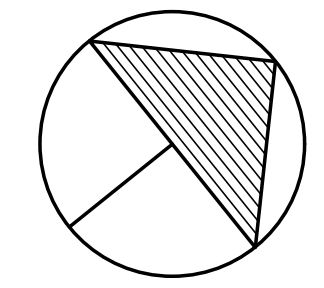△			
△			
△			
△			
△			
NO.	DESCRIPTION	DATE	BY
REVISIONS			
 CANDEVCON LIMITED CONSULTING ENGINEERS AND PLANNERS 9358 GOREWAY DRIVE TEL. (905) 794-0600 BRAMPTON, ONTARIO L6P 0M7 FAX (905) 794-0611			
			
Mohawk Inn Property			
9230 GUELPH LINE CAMPBELLVILLE ONTARIO			
SHEET TITLE: TRAILER STORAGE LAYOUT PLAN (EXIST. BUILDING DEMOLISHED)			
DRAWN BY:	S.G.K.	PROJECT No.	W20135
CHECKED BY:	M.J.	DRAWING No.	△
SCALE:	1:1000		
DATE:	DEC., 12th 2025	TSLP-1	