


METRIC: DISTANCES SHOWN ON THIS PLAN ARE IN METRES AND CAN BE CONVERTED TO FEET BY DIVIDING BY 0.3048.

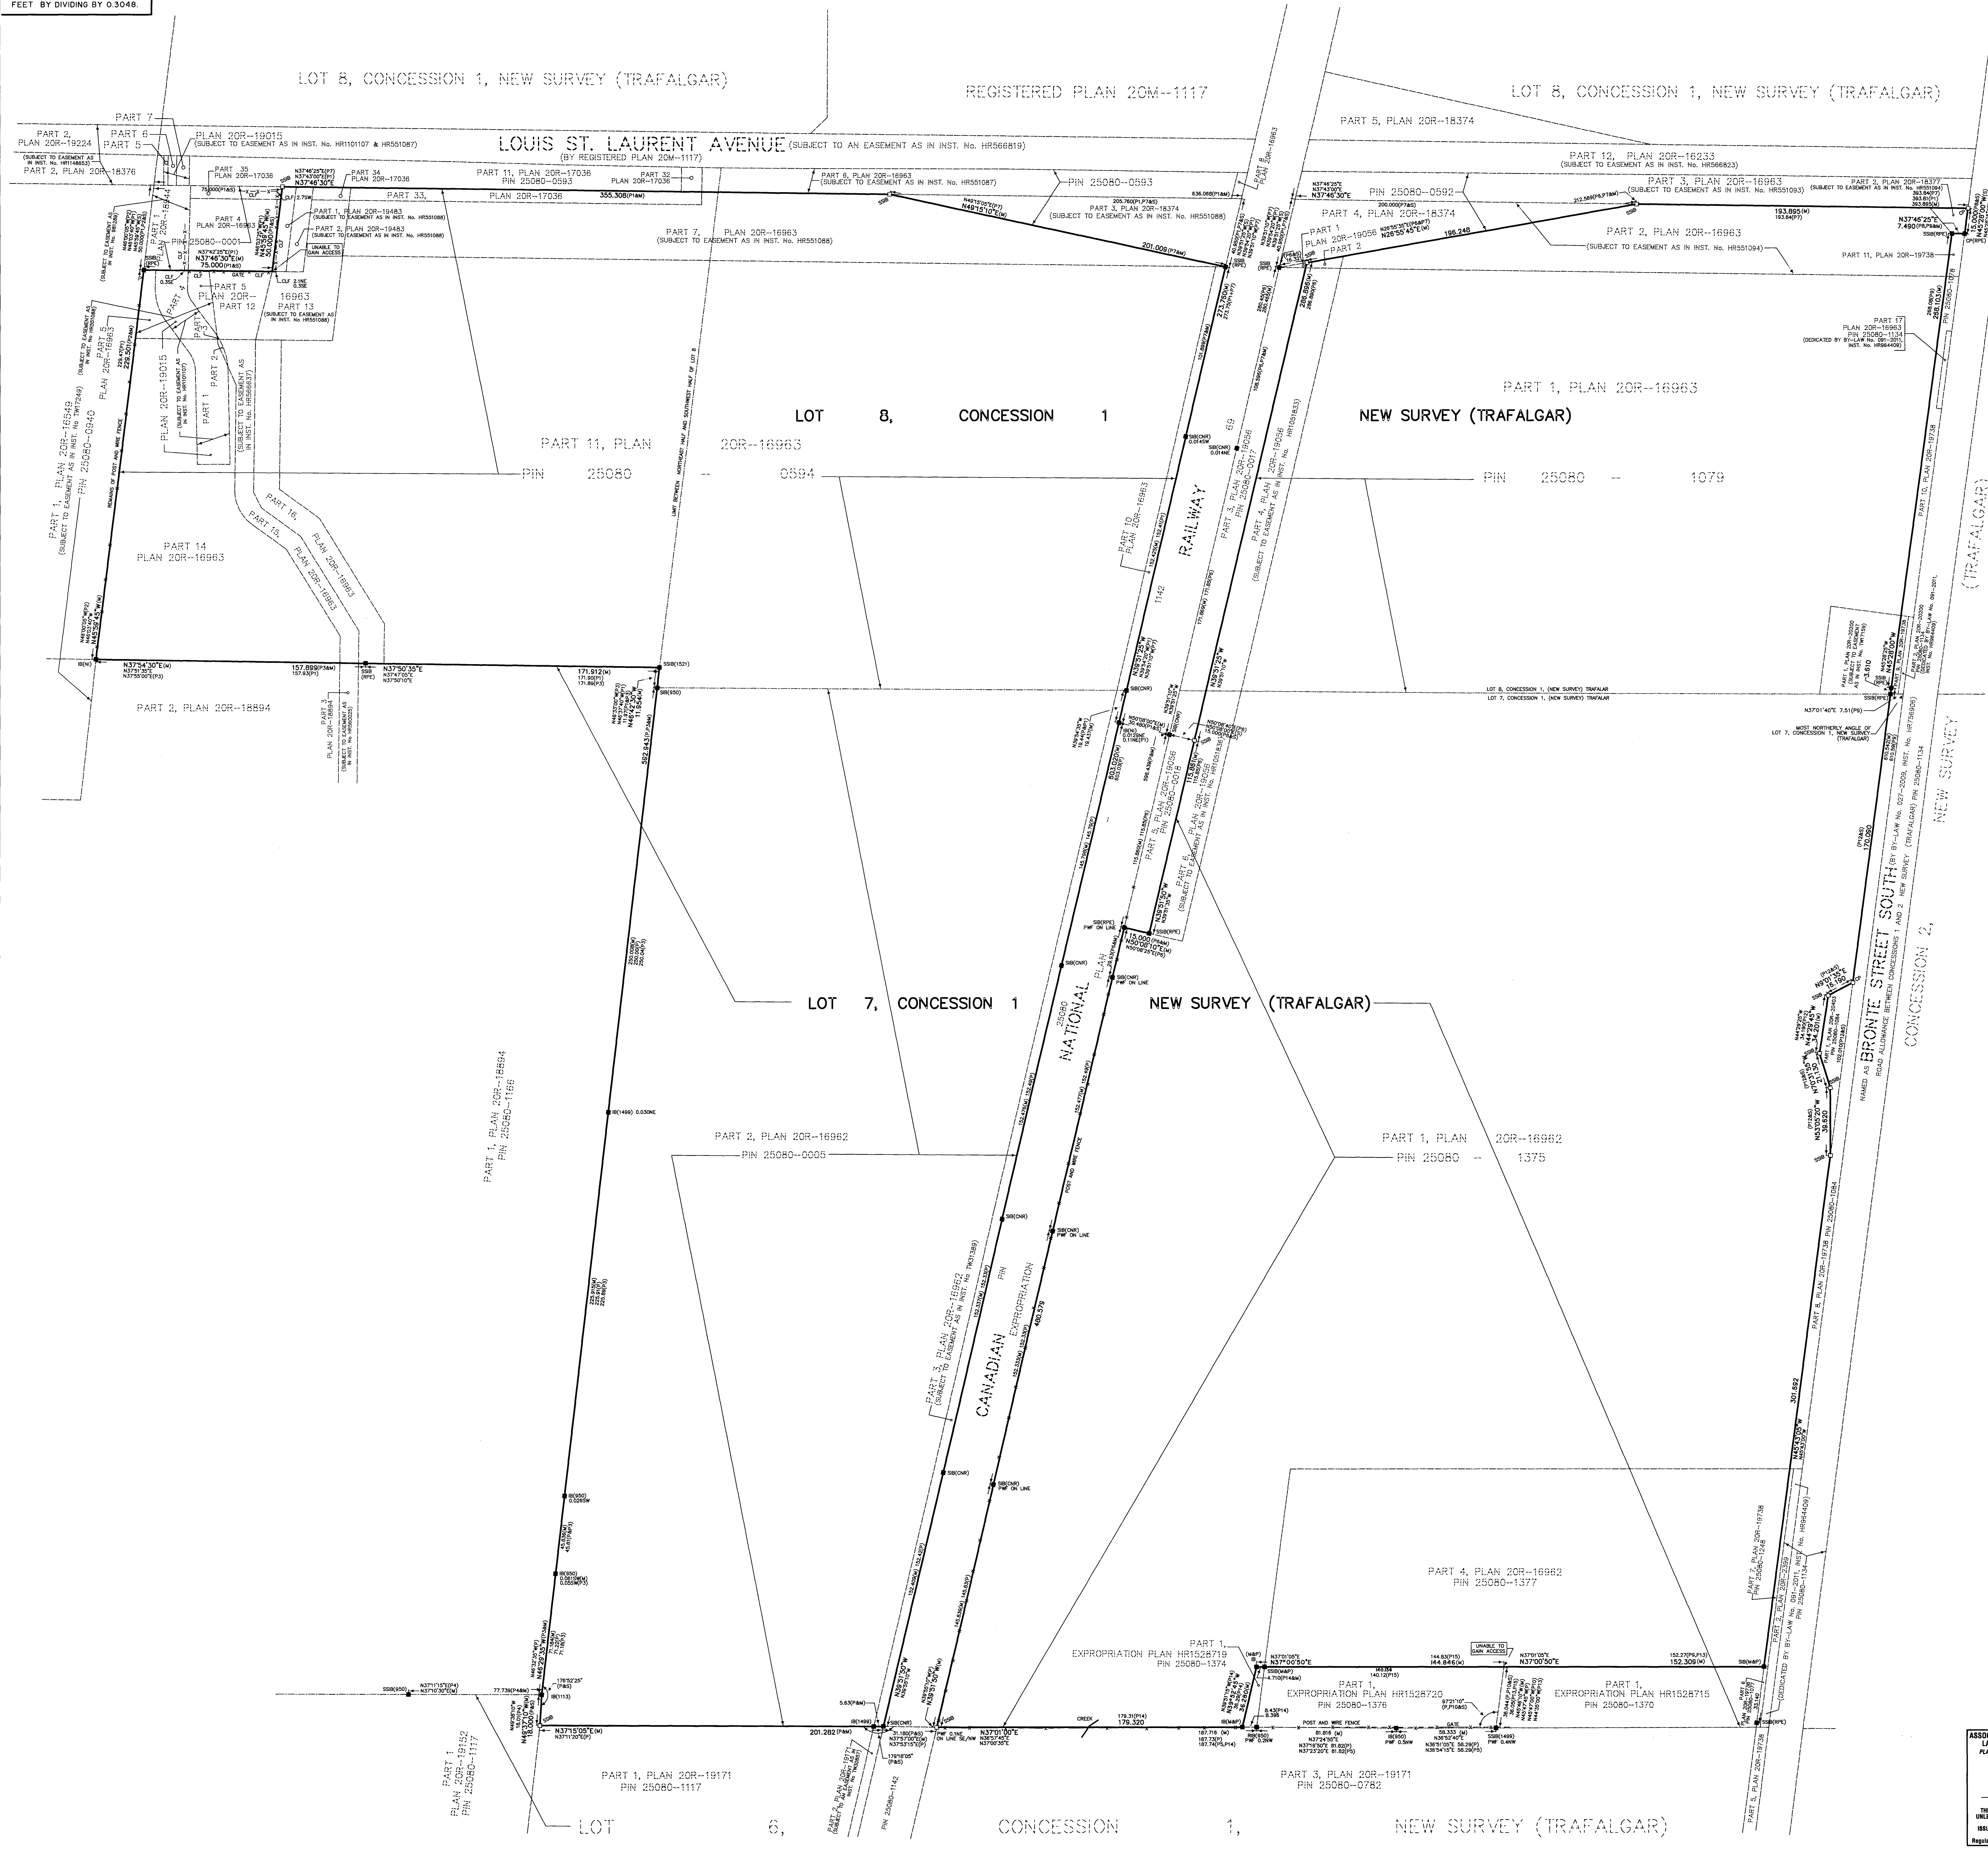

PLAN OF SURVEY OF
PART OF LOTS 7 AND 8
CONCESSION 1 (NEW SURVEY)
(GEOGRAPHIC TOWNSHIP OF TRAFALGAR, COUNTY OF HALTON)
TOWN OF MILTON
REGIONAL MUNICIPALITY OF HALTON
SCALE 1:1250



© COPYRIGHT SCHAEFFER DZALDOV BENNETT LTD.

NOTES	
Q	DENOTES
Q	PLANTED MONUMENT
SIB	STANDARD MONUMENT
SIB	STANDARD IRON BAR
SIB	STANDARD IRON BAR
P1	PLAN 20R-16952
P1	PLAN 20R-16963
P1	PLAN 20R-16933
P1	PLAN 20R-10894
P5	PLAN 20R-19152
P5	PLAN 20R-15171
P5	PLAN 20R-16908
P5	PLAN 20R-16374
P5	PLAN 20R-18377
P10	PLAN 20R-17320
P10	PLAN 20R-16033
P10	PLAN 20R-20200
P10	PLAN 20R-20403
P13	EXPROPRIATION PLAN HR1528715
P13	EXPROPRIATION PLAN HR1528715
P15	EXPROPRIATION PLAN HR1528720
P15	CUNNINGHAM & BEGONNELL LIMITED
1113	RE: STEPHENSON, O.L.S.
1113	RE: STEPHENSON & EDWARD SURVEYING LTD.
1469	KEGGER & STARCKE LTD.
1469	CANADIAN NATIONAL RAILWAY
1521	D. DOLVER, O.L.S.
1521	NOT IDENTIFIED
MB	MAGNETIC MAPS & PETERS LIMITED
MB	DOUGLAS
MB	POST AND WIRE FENCE
MB	CHAIN LINK FENCE
MB	CHAIN LINK FENCE

BEARINGS ARE GRID DERIVED FROM UTM COORDINATE SYSTEM ZONE 17, NAD 83 (ORIGINAL).

SURVEYOR'S CERTIFICATE

1. CERTIFY THAT :

1. THIS SURVEY AND PLANS ARE CORRECT AND IN ACCORDANCE WITH THE SURVEY'S ACT, THE SURVEYORS ACT AND THE REGULATIONS MADE UNDER THEM.

2. THE SURVEY WAS COMPLETED ON 12th DAY OF SEPTEMBER, 2017.

DATE: JUNE 25, 2018.


OMER N. DZALOV
ONTARIO LAND SURVEYOR

 **SCHAEFFER DZALDOV BENNETT LTD.**
ONTARIO LAND SURVEYORS

64 JARDIN DRIVE CONCORD, ONTARIO L4K 3P3 TEL: (416) 887-0101
CALC. W/AF DRAWN ACAD/LW (CHECKED ONO) SCALE 1:1250 JOB NO. 13-238-01-01