



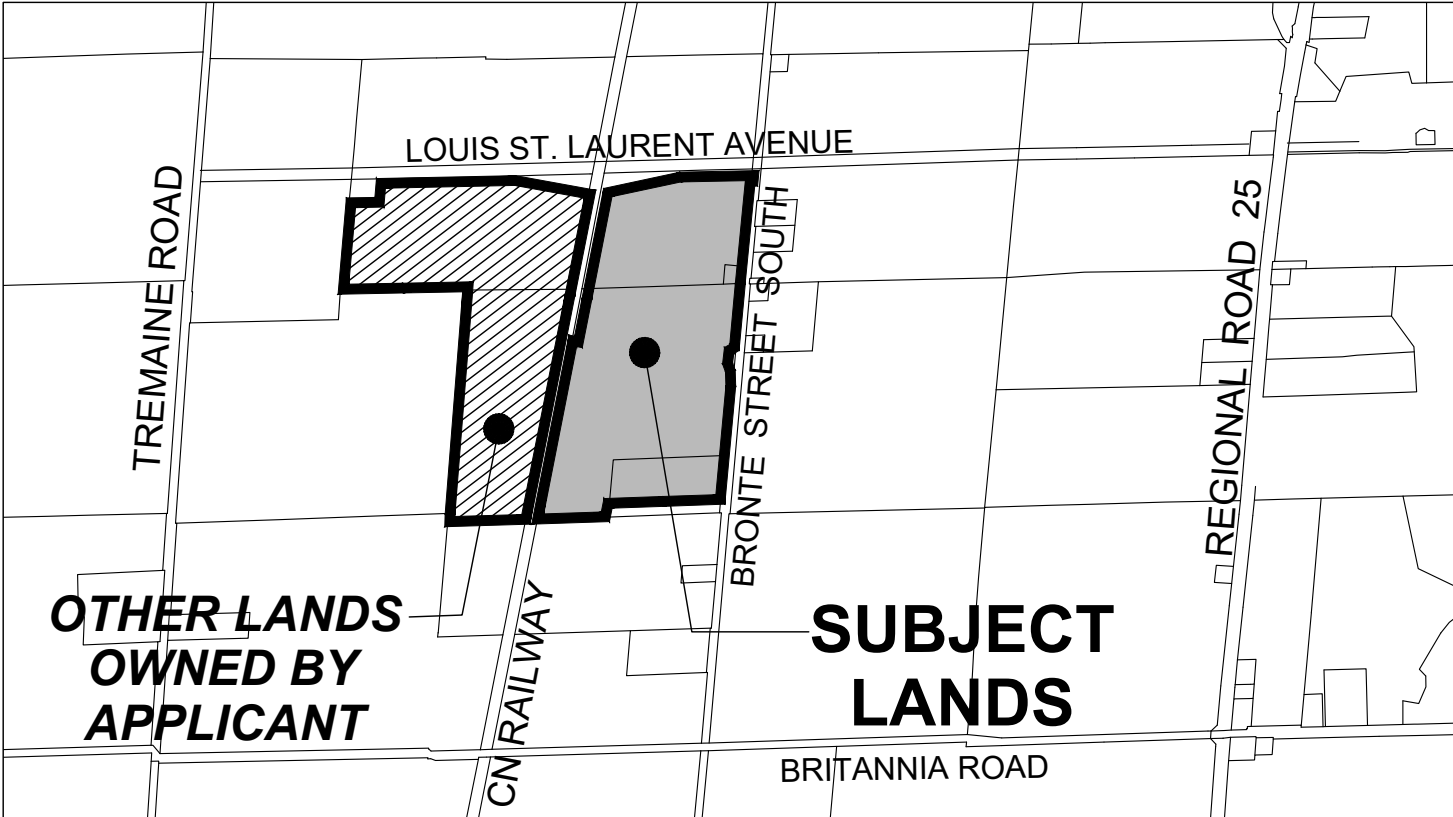

PHASING PLAN
100018982 ONTARIO LIMITED
(FORMERLY 1045502 &
1048605 ONTARIO LIMITED)
FIELDGATE DEVELOPMENTS
(EAST LANDS)
FILE #: 24T-21005/M
PART OF LOTS 7 & 8, CONCESSION 1, NEW SURVEY
TOWN OF MILTON
REGIONAL MUNICIPALITY OF HALTON

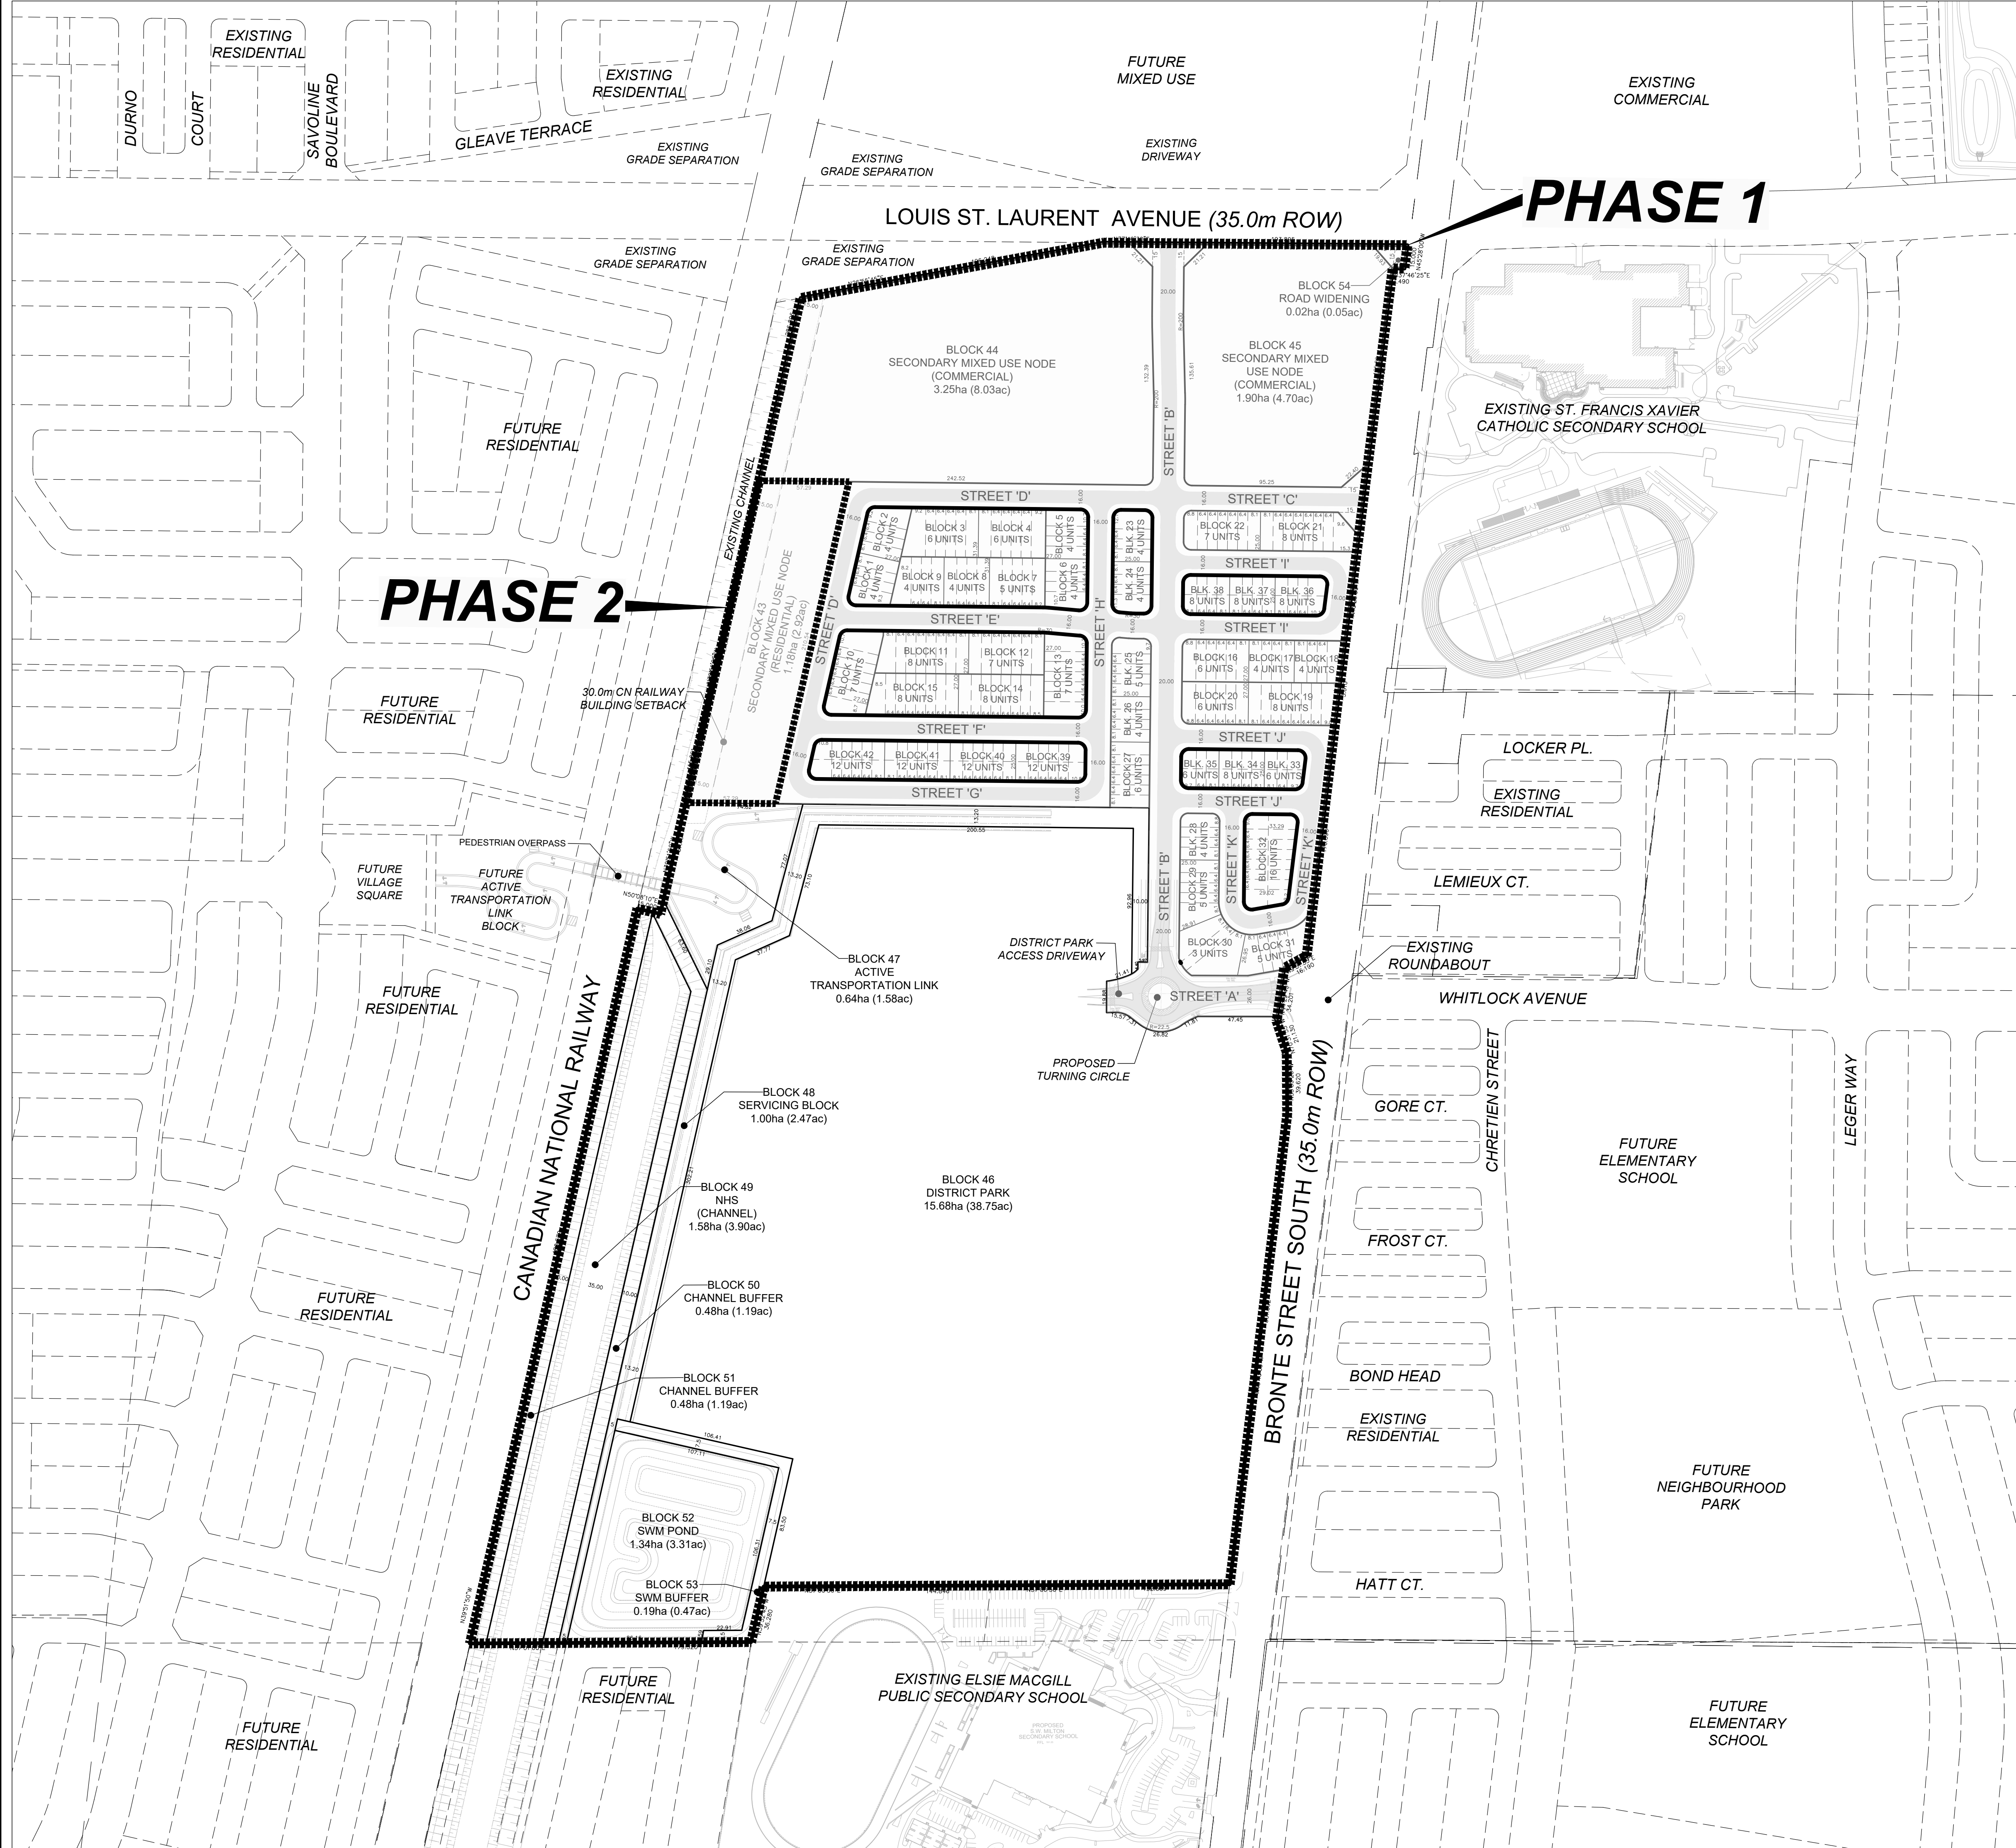

SCALE 1:2000
(24 x 36)
AUGUST 18, 2025