





## LEGEND

## Tree Inventory

Refer to Table 1 of the report dated 17 June 2026. Trees measuring 15cm DBH and greater on and within six metres of the subject area and trees of all sizes within the road right-of-way were included in the inventory.

## Tree Removals

The removal of 463 trees and 10 tree polygons will be required to accommodate the proposed development, as indicated with RED labels. The removal of additional 5 trees is recommended due to poor and/or hazardous conditions.

## Tree Preservation

The preservation of all remaining trees will be possible with the use of appropriate tree protection measures. Trees identified for preservation are indicated with GREEN labels. Tree protection measures must be implemented prior to the commencement of the proposed works. Required tree preservation fencing is indicated in MAGENTA. Refer to the Protection Plan Notes for preservation details.

| Tree Label (GREEN), Preservation Recommended                                          | Tree Label (RED), Removal Required                                                    | Tree Label (ORANGE), Removal Recommended                                              | Dipline Plus One Metre of Tree Identified for Preservation (dashed CYAN circle)       | Dipline Plus One Metre of Tree Identified for Removal (dashed RED circle)             | Minimum Tree Protection Zone of Tree Identified for Preservation (MAGENTA circle)     | Minimum Tree Protection Zone of Tree Identified for Removal (RED circle)              | Location of Required Tree Preservation Fencing (thick MAGENTA)                        | Tree Location Surveyed by KFCI                                                        |
|---------------------------------------------------------------------------------------|---------------------------------------------------------------------------------------|---------------------------------------------------------------------------------------|---------------------------------------------------------------------------------------|---------------------------------------------------------------------------------------|---------------------------------------------------------------------------------------|---------------------------------------------------------------------------------------|---------------------------------------------------------------------------------------|---------------------------------------------------------------------------------------|
|  |  |  |  |  |  |  |  |  |

**TREE PROTECTION PLAN NOTES**

- [illegible]

| No. | Issue/Revisions   | Date       | By |
|-----|-------------------|------------|----|
| 1   | Report Submission | 17 Jun, 26 | Kd |
|     |                   |            |    |

Base Data: WW&P (site plan); EnVision (grading plan)

**kfc**  
KUNTZ FORESTRY  
CONSULTING, INC.



kuntzforestry.ca  
consult@kuntzforestry.ca  
289.837.1871

PO Box 1267 Lakeshore W  
Oakville, Ontario L6K 0B3

**Matthews**  
Client  
c/o Tribal Development Management Services Inc.  
201-2700 Steeles Avenue West  
Vaughan, Ontario L4K 3C8

|                                      |              |
|--------------------------------------|--------------|
| Property                             |              |
| Milton Link                          |              |
| Milton, Ontario                      |              |
| Tree Inventory and Preservation Plan |              |
| Project                              | P4917        |
| Date                                 | 17 June 2026 |
| Scale                                | 1:1000       |
| Figure                               |              |
| 2                                    |              |















# FIRST LINE

## LEGEND

## Tree Inventory

Refer to Table 1 of the report dated 17 June 2026. Trees measuring 15cm DBH and greater on and within six metres of the subject area and trees of all sizes within the road right-of-way were included in the inventory.

## Tree Removals

The removal of 463 trees and 10 tree polygons will be required to accommodate the proposed development, as indicated with RED labels. The removal of additional 5 trees is recommended due to poor and/or hazardous conditions.

## Tree Preservation

The preservation of all remaining trees will be possible with the use of appropriate tree protection measures. Trees identified for preservation are indicated with GREEN labels. Tree protection measures must be implemented prior to the commencement of the proposed works. Required tree preservation fencing is indicated in MAGENTA. Refer to the Protection Plan Notes for preservation details.

Tree Label (GREEN), Preservation Recommended

Tree Label (RED), Removal Required

Tree Label (ORANGE), Removal Recommended

DripLine Plus One Metre of Tree Identified for Preservation (dashed CYAN circle)

Removal (dashed RED circle)

Identified for Preservation (MAGENTA circle)

for Removal (RED circle)

Location or Required Free Preservation  
Fencing (thick MAGENTA)

### Tree Location Surveyed by KFCI

**TREE PROTECTION PLAN NOTES**

- [illegible]

- If the minimum free protection zone (FPZ) must be reduced to facilitate construction access, the free protection barriers must be maintained at a lesser distance and the exposed portion of TPZ must be protected using a horizontal roof protection method approved by Urban Forestry.

- [illegible]

| No. | Issue/Revisions   | Date       | By |
|-----|-------------------|------------|----|
| 1   | Report Submission | 17 Jun '26 | KH |
|     |                   |            |    |
|     |                   |            |    |

Case Data: WW&P (site plan); ENvision (grading plan,

**kfc**  
KUNTZ FORESTRY  
CONSULTING INC.

 kuntzforestry.ca  
consult@kuntzforestry.ca  
289.837.1871

P.O. Box 1267 Lakeshore  
Oakville, Ontario L6K 0B3

Client

**Matthews**  
c/o Tribal Development Management Services Inc.  
201-2700 Steeles Avenue West  
Vaughan, Ontario L4K 3C8

**Milton Link**  
Milton, Ontario

## Tree Inventory and Preservation Plan




Project P4917

Date 17 June 2026


Scale 1:1000


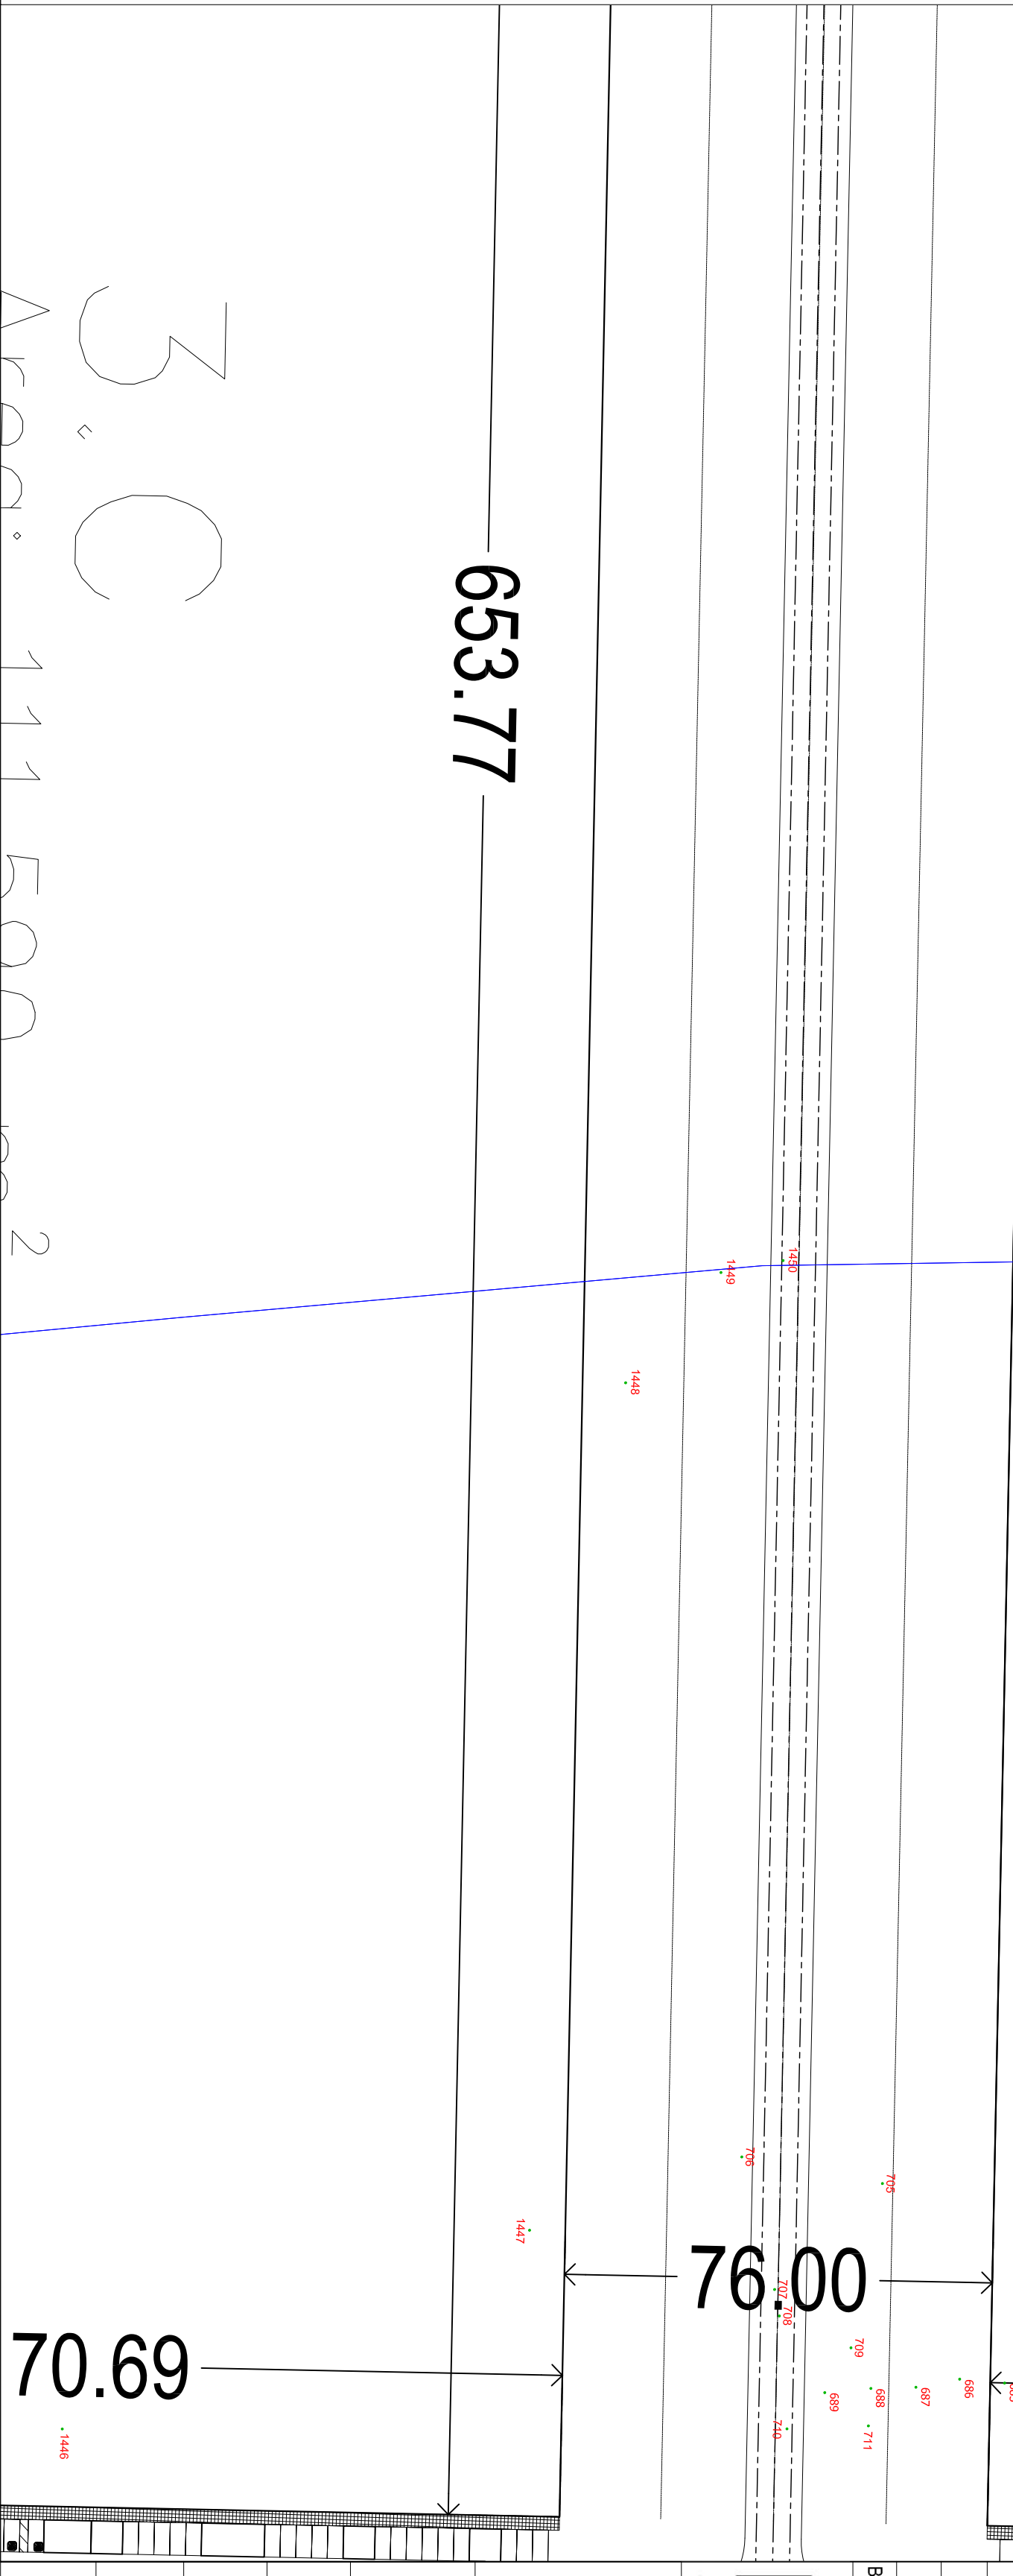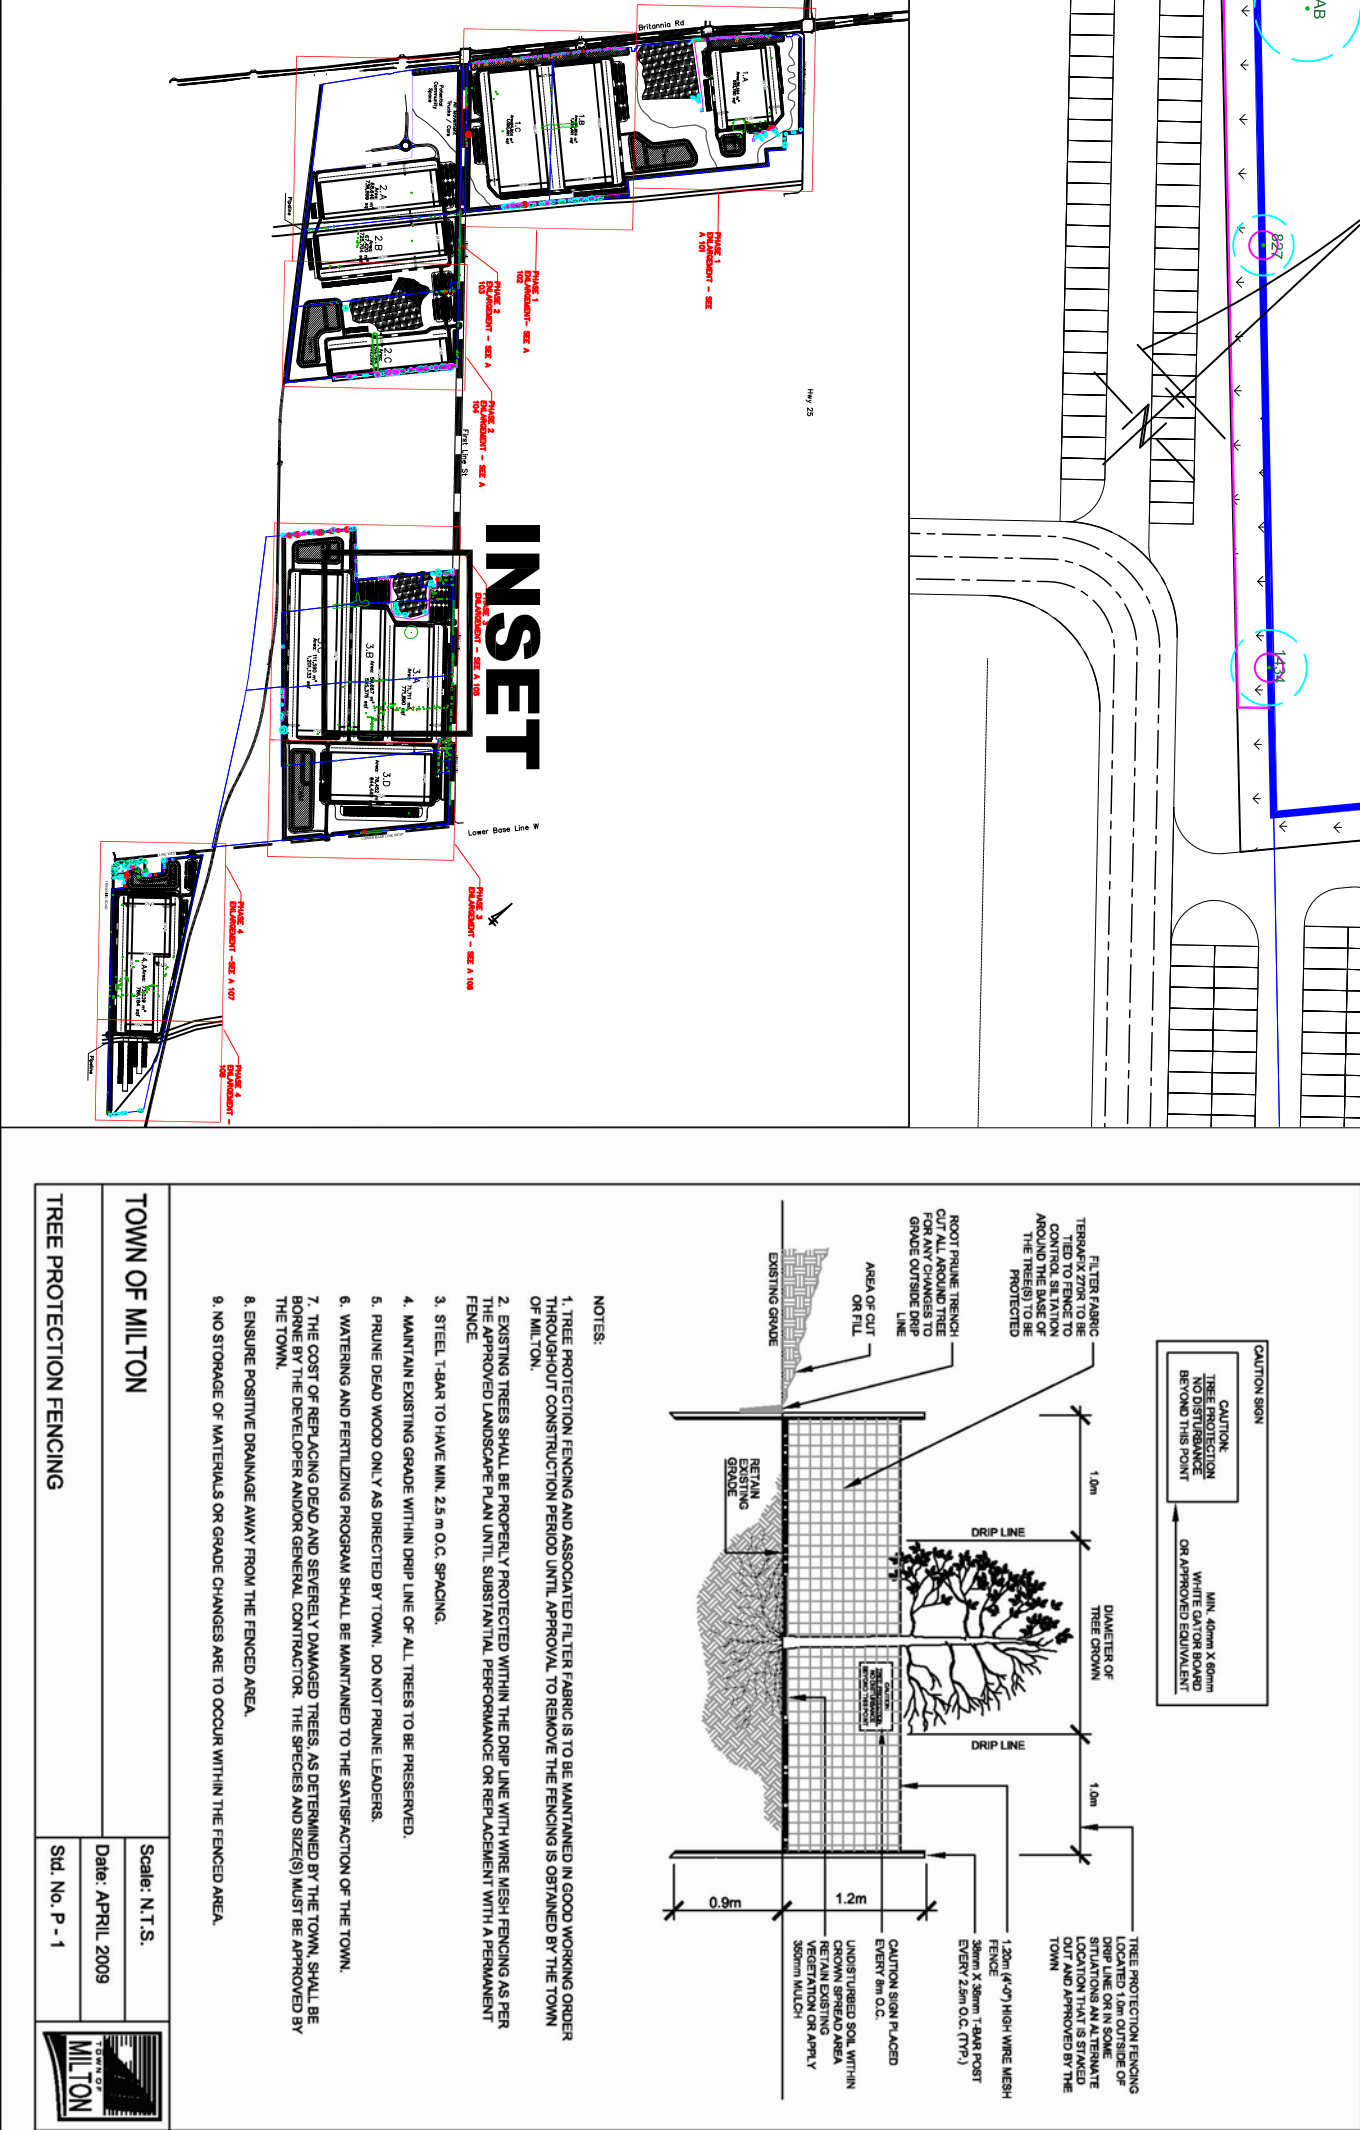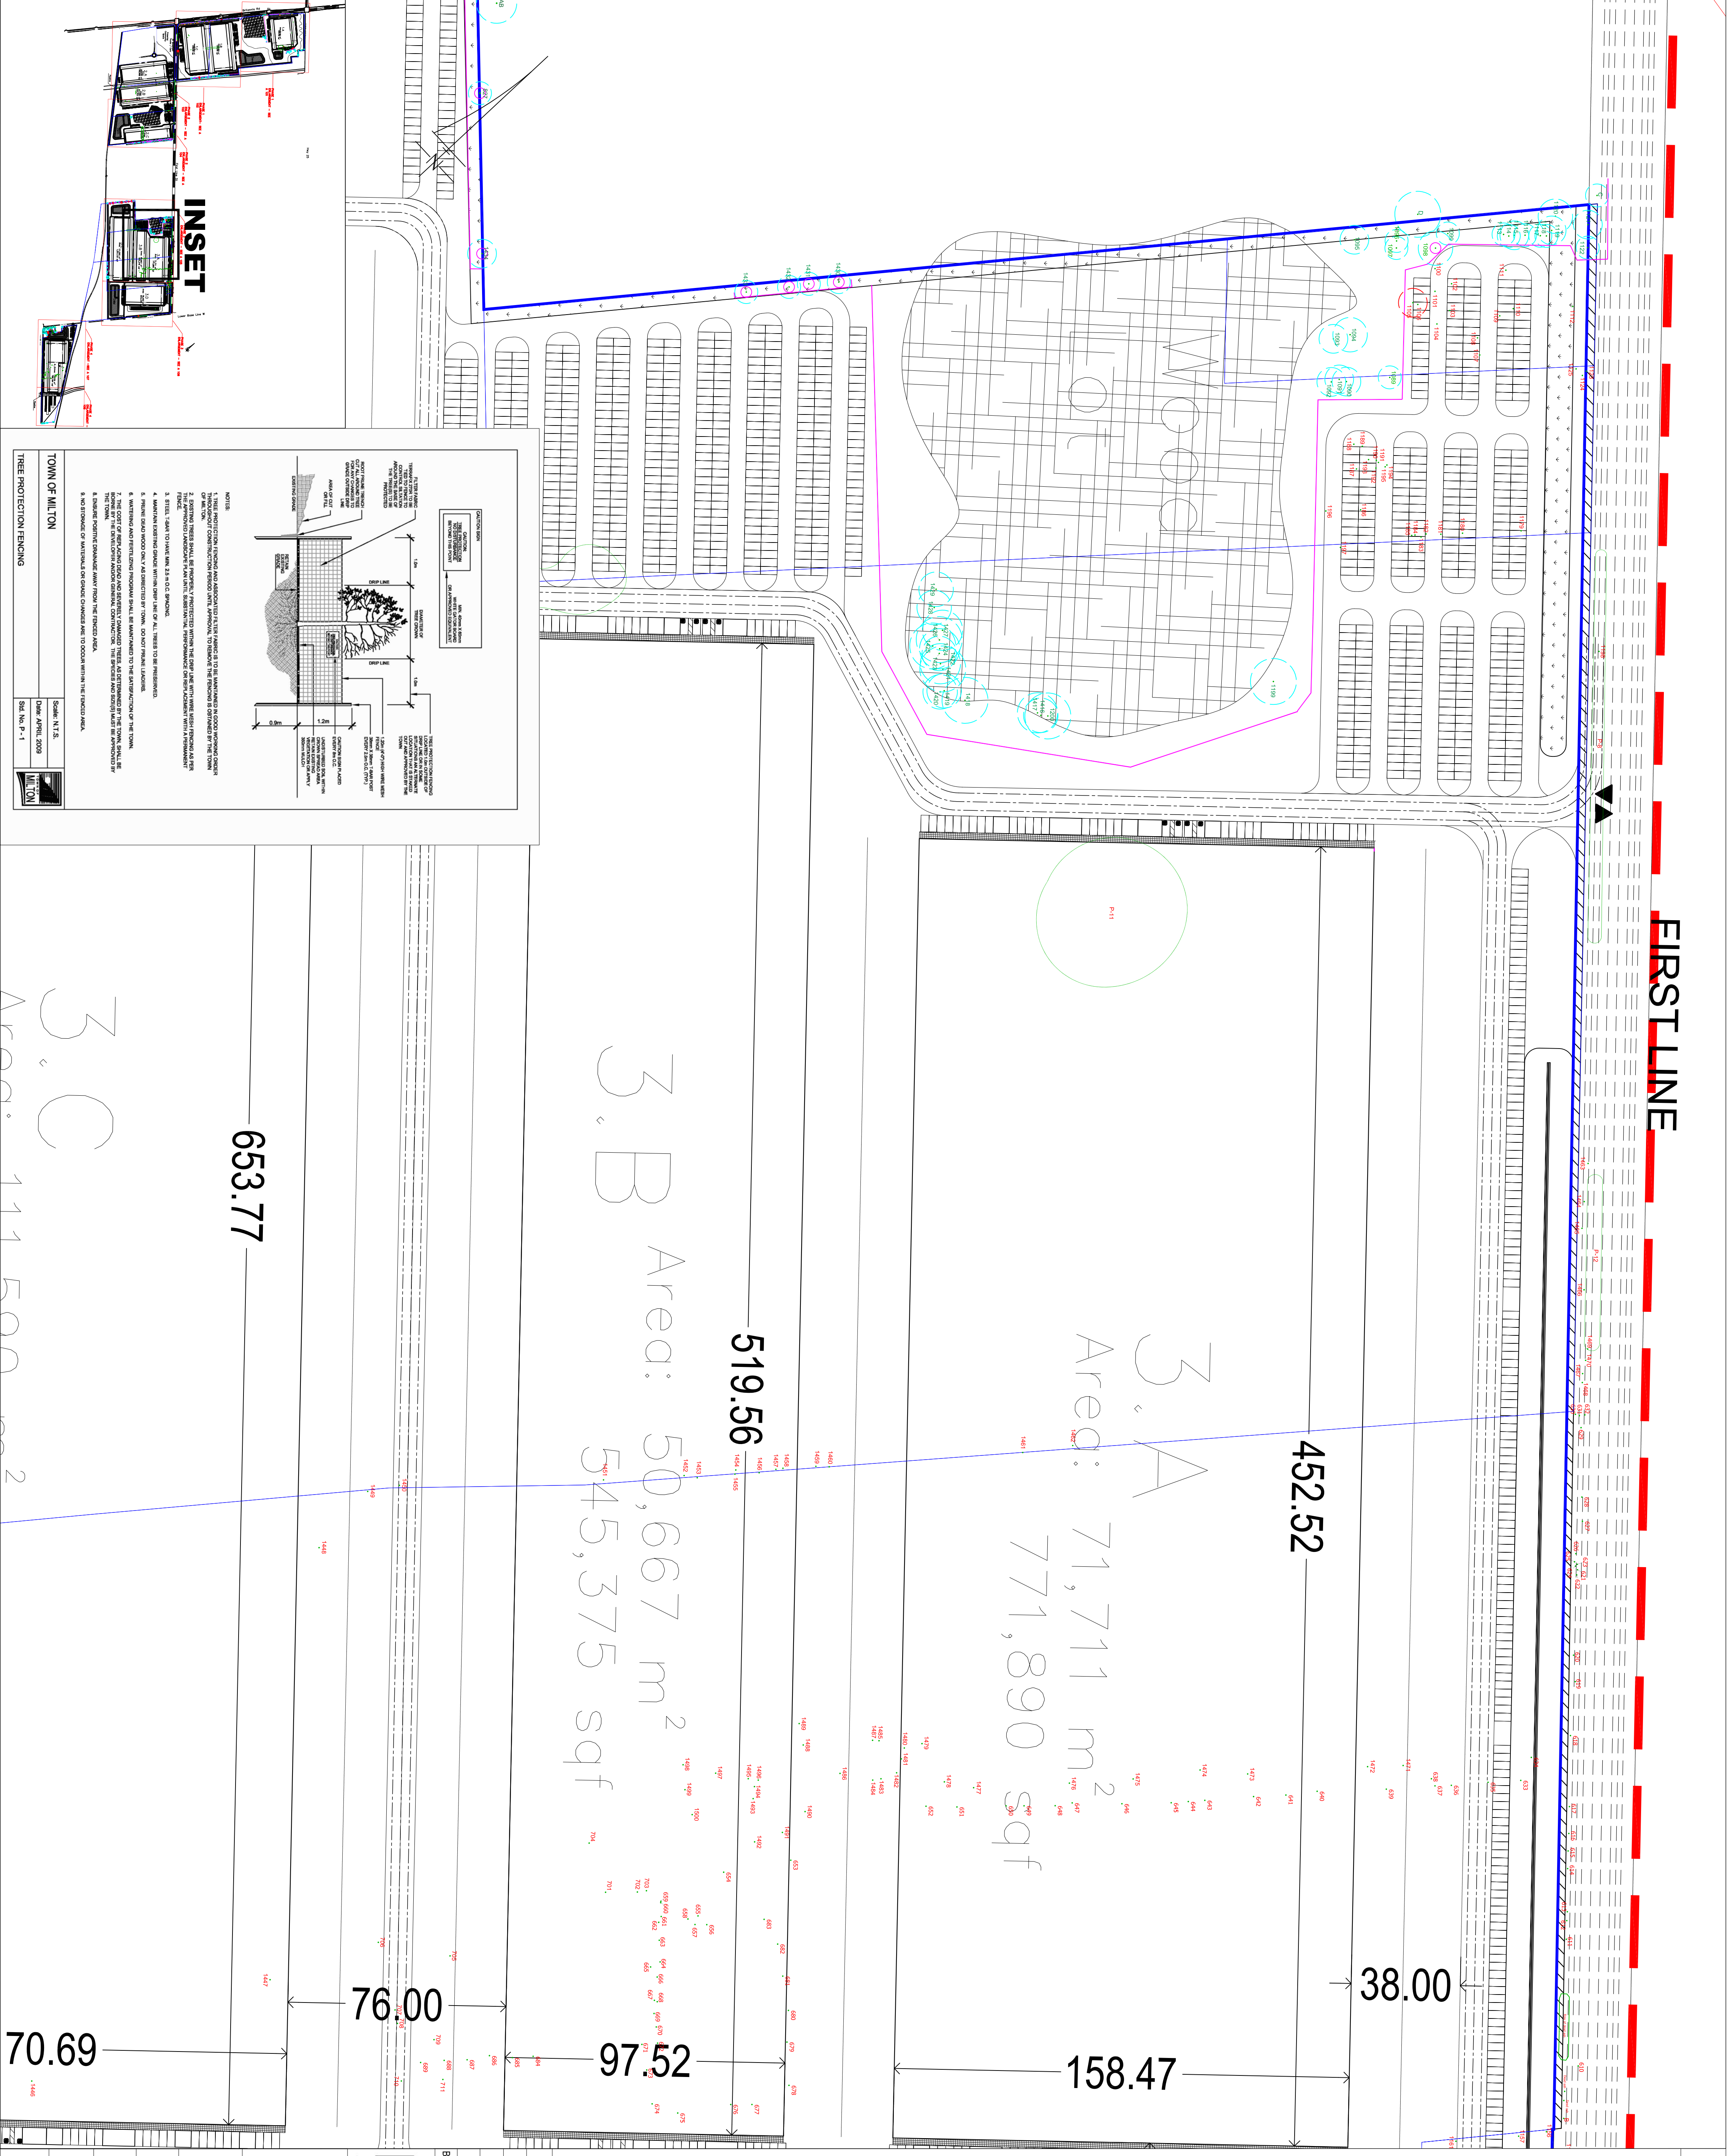







## Tree Inventory

Refer to Table 1 of the report dated 17 June 2026. Trees measuring 15cm DBH and greater on and within six metres of the subject area and trees of all sizes within the road right-of-way were included in the inventory.

## Tree Removals

The removal of 463 trees and 10 tree polygons will be required to accommodate the proposed development, as indicated with RED labels. The removal of additional 5 trees is recommended due to poor and/or hazardous conditions.

## Tree Preservation

The preservation of all remaining trees will be possible with the use of appropriate tree protection measures. Trees identified for preservation are indicated with GREEN labels. Tree protection measures must be implemented prior to the commencement of the proposed works. Required tree preservation fencing is indicated in MAGENTA. Refer to the Tree Protection Plan Notes for preservation details.

Tree Label (GREEN), Preservation Recommended **X**

Tree Label (RED), Removal Required **X**

Dripline Plus One Metre of Tree Identified for Preservation (dashed CYAN circle)

Removal (dashed RED circle) 

| Minimum Tree Protection Zone of Tree Identified for Preservation (MAGENTA circle)     | Minimum Tree Protection Zone of Tree Identified for Removal (RED circle)              |
|---------------------------------------------------------------------------------------|---------------------------------------------------------------------------------------|
|  |  |

Location of Required Tree Preservation Fencing (thick MAGENTA)

- Tree Location Surveyed by KFCI

**TREE PROTECTION PLAN NOTES**

- [illegible]

| No. | Issue/Revisions   | Date       | By  |
|-----|-------------------|------------|-----|
| 1   | Report Submission | 17 Jun, 26 | Kc4 |
|     |                   |            |     |
|     |                   |            |     |

ase Data: WW&P (site plan); EnVision (grading plan)

**kfc**  
KUNZT FORESTRY  
CONSULTING INC.

 KUNZTFORESTRY.ca  
consult@kunztforestry.ca  
289.837.1871



PO Box 1267 Lakeshore W  
Oakville, Ontario L6K 0B3

Client  
**Matthews**  
c/o Tribal Development Management Services Inc.  
201-2700 Steeles Avenue West  
Vaughan, Ontario L4K 3C8

Property  
**Milton Link**  
Milton, Ontario

## Tree Inventory and Preservation Plan

|         |              |        |
|---------|--------------|--------|
| Project | P4917        | Figure |
| Date    | 17 June 2026 | 8      |

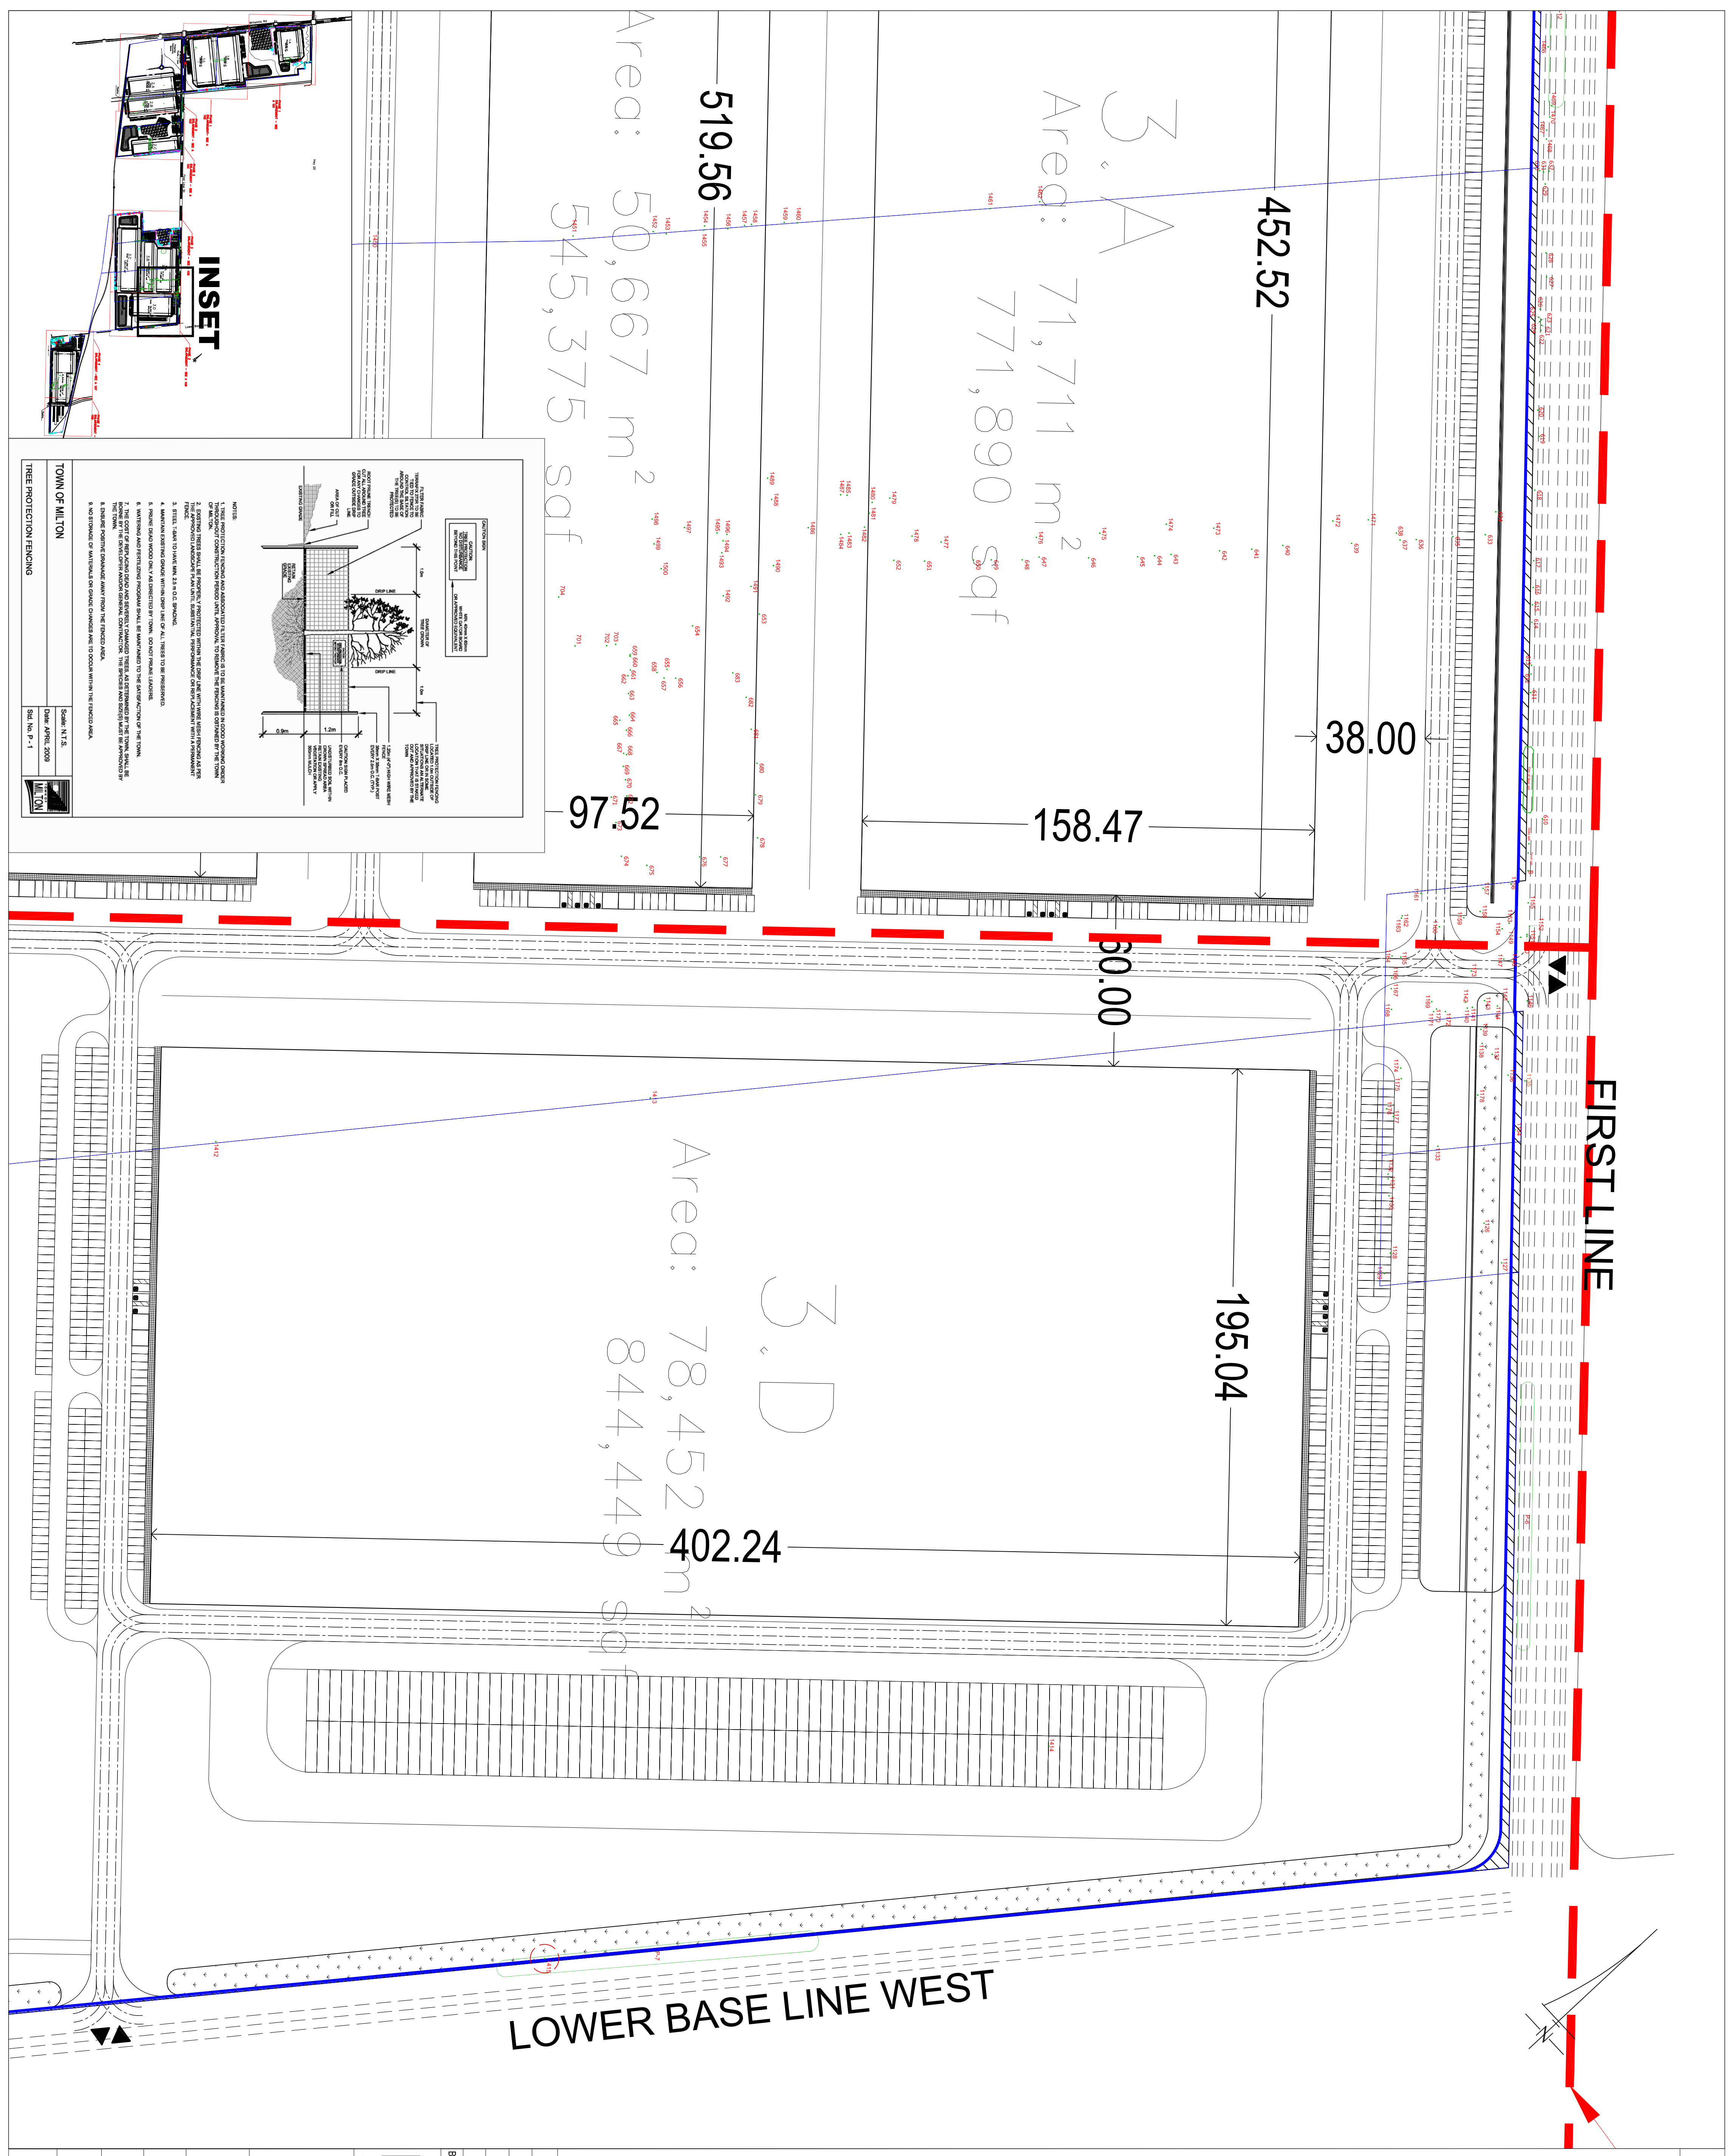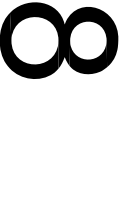










ENLARGEMENT

TREMAINE ROAD

LOWER BASE LINE WEST

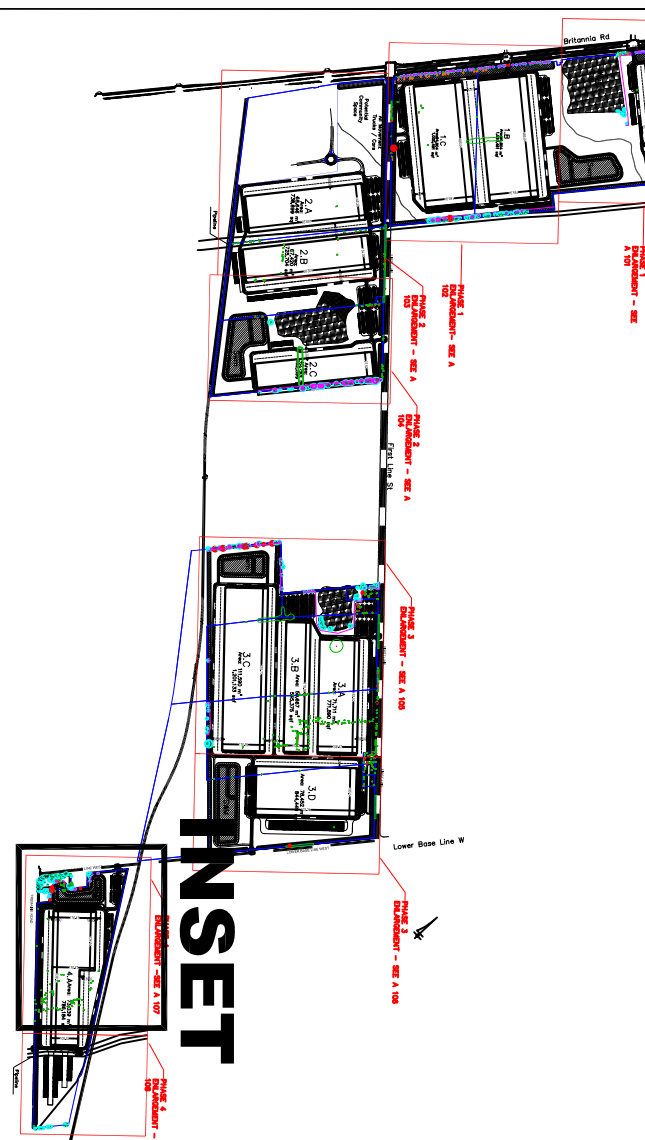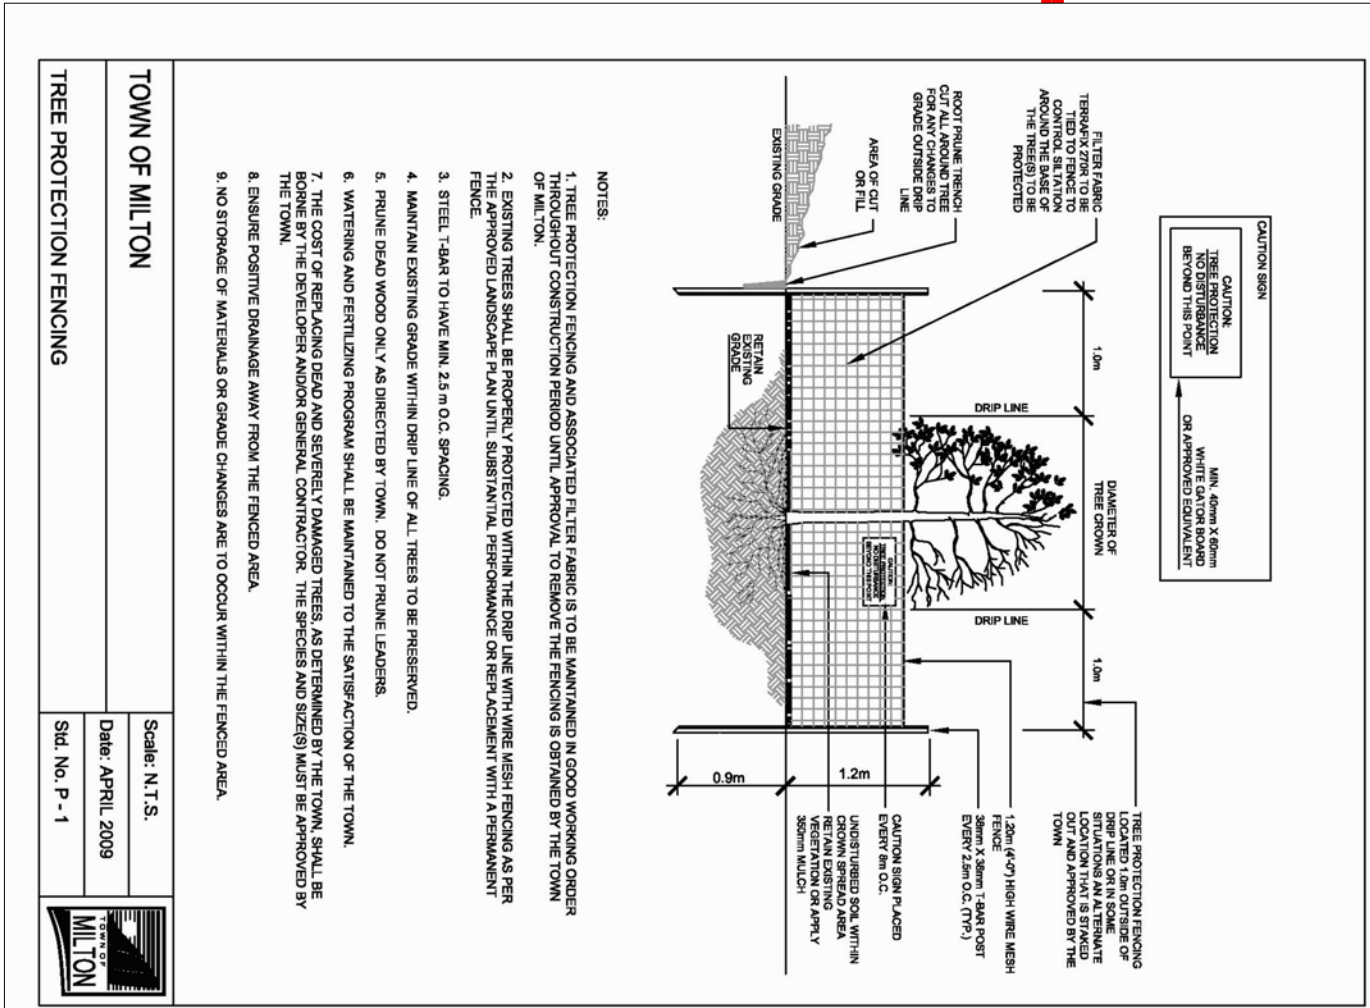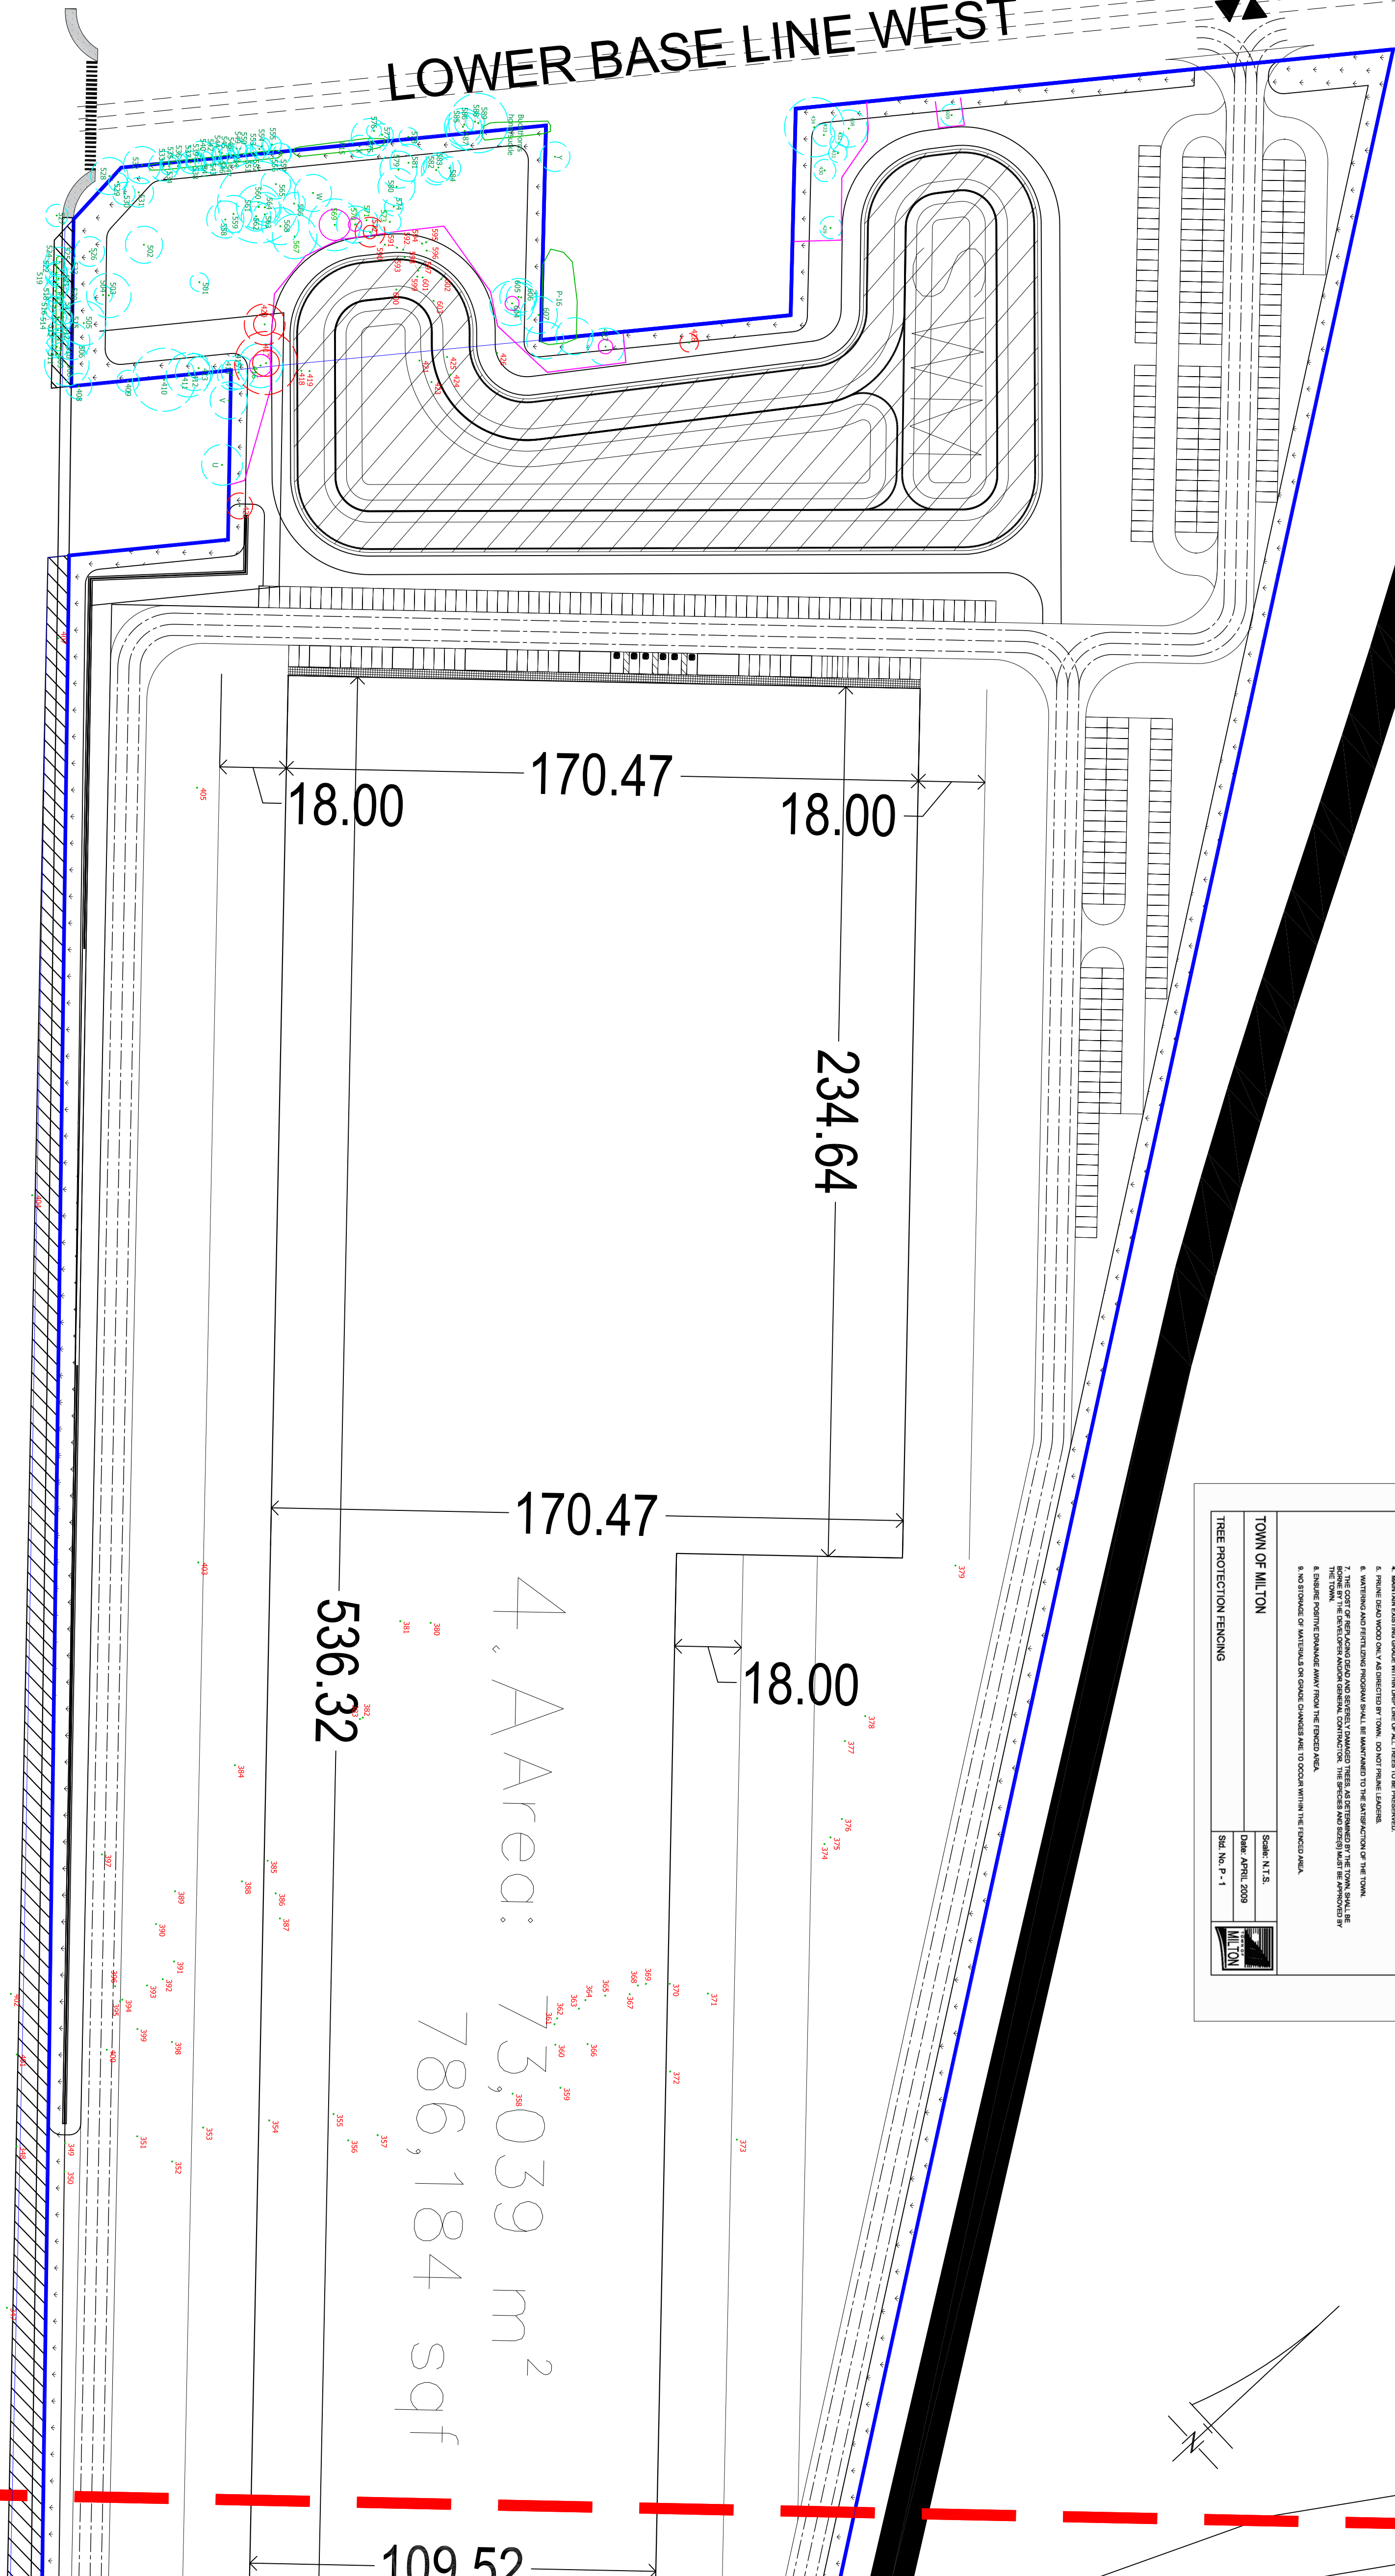

LEGEND

Tree Inventory

Refer to Table 1 of the report dated 17 June 2026. Trees measuring 15cm DBH and greater on and within six metres of the subject area and trees of all sizes within the road right-of-way were included in the inventory.

Tree Removals

The removal of 463 trees and 10 tree polygons will be required to accommodate the proposed development, as indicated with RED labels. The removal of additional 5 trees is recommended due to poor and/or hazardous conditions.

Tree Preservation

The preservation of all remaining trees will be possible with the use of appropriate tree protection measures. Trees identified for preservation are indicated with GREEN labels. Tree protection measures must be implemented prior to the commencement of the proposed works. Required tree preservation fencing is indicated in MAGENTA. Refer to Tree Protection Plan Notes for preservation details.

Tree Label (GREEN), Preservation Recommended

Tree Label (RED), Removal Required

Tree Label (ORANGE), Removal Recommended

Dipline Plus One Metre of Tree Identified for Preservation (dashed CYAN circle)

Dipline Plus One Metre of Tree Identified for Removal (dashed RED circle)

Minimum Tree Protection Zone of Tree Identified for Preservation (MAGENTA circle)

Minimum Tree Protection Zone of Tree Identified for Removal (RED circle)

Location of Required Tree Preservation Fencing (thick MAGENTA)

Tree Location Surveyed by KFCI

TREE PROTECTION PLAN NOTES

- 1. It is the applicant's responsibility to ensure protected property is not located near or within an adjacent road or an adjacent boundary line with their neighbours. Should such trees be required to be removed, the applicant may be held responsible through civil action. The applicant would also be required to replace such trees to the satisfaction of Urban Forestry.
- 2. Tree protection barriers shall be installed to standards as detailed in this document and to the satisfaction of Urban Forestry.
- 3. Tree protection barriers must be installed using plywood clad boarding (minimum 10mm or 1/2" thick) or equivalent approved by Urban Forestry.
- 4. Where required, signs as specified in Section 4. Tree Protection Signage must be attached to all sides of the barrier.
- 5. The applicant must ensure that any tree located within the protection zone is not damaged or removed.
- 6. Once all tree protection measures have been installed, Urban Forestry staff must be contacted to arrange for an inspection of the site and approval of the tree protection measures.
- 7. Tree protection barriers must remain in place and in good condition during demolition, construction and/or other activities. The protection barriers must be removed or replaced as required by Urban Forestry.
- 8. No excavation activities including grade changes, surface treatment or excavation of any kind are permitted within the area defined on the tree protection plan (TPZ). No root cutting is permitted. No storage of materials or equipment is permitted within the TPZ. The trees must be protected and remain undisturbed at all times.
- 9. All additional tree protection or preservation requirements, above and beyond the installation of tree protection barriers, must be the responsibility of the applicant and must be approved by Urban Forestry.
| No. | Issue/Revisions   | Date       | By  |
|-----|-------------------|------------|-----|
| 1   | Report Submission | 17 Jun, 26 | KCI |

Base Data: WW&P (Site plan), Eivision (grading plan)



**KFCI**  
KUNZ FORESTRY CONSULTING INC.

kunzforestry.ca  
consult@kunzforestry.ca  
289.837.1871  
PO Box 1287 Lakeshore W  
Oakville, Ontario L6K 0B3

Client  
**Matthews**  
c/o Tribal Development Management Services Inc.  
201-2700 Steeles Avenue West  
Vaughan, Ontario L4K 3C8

Property  
**Milton Link**  
Milton, Ontario

Tree Inventory and Preservation Plan

Project P4917

Date 17 June 2026



Scale 1:1000

Figure

10




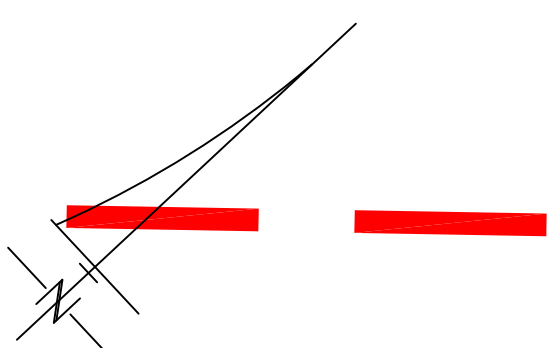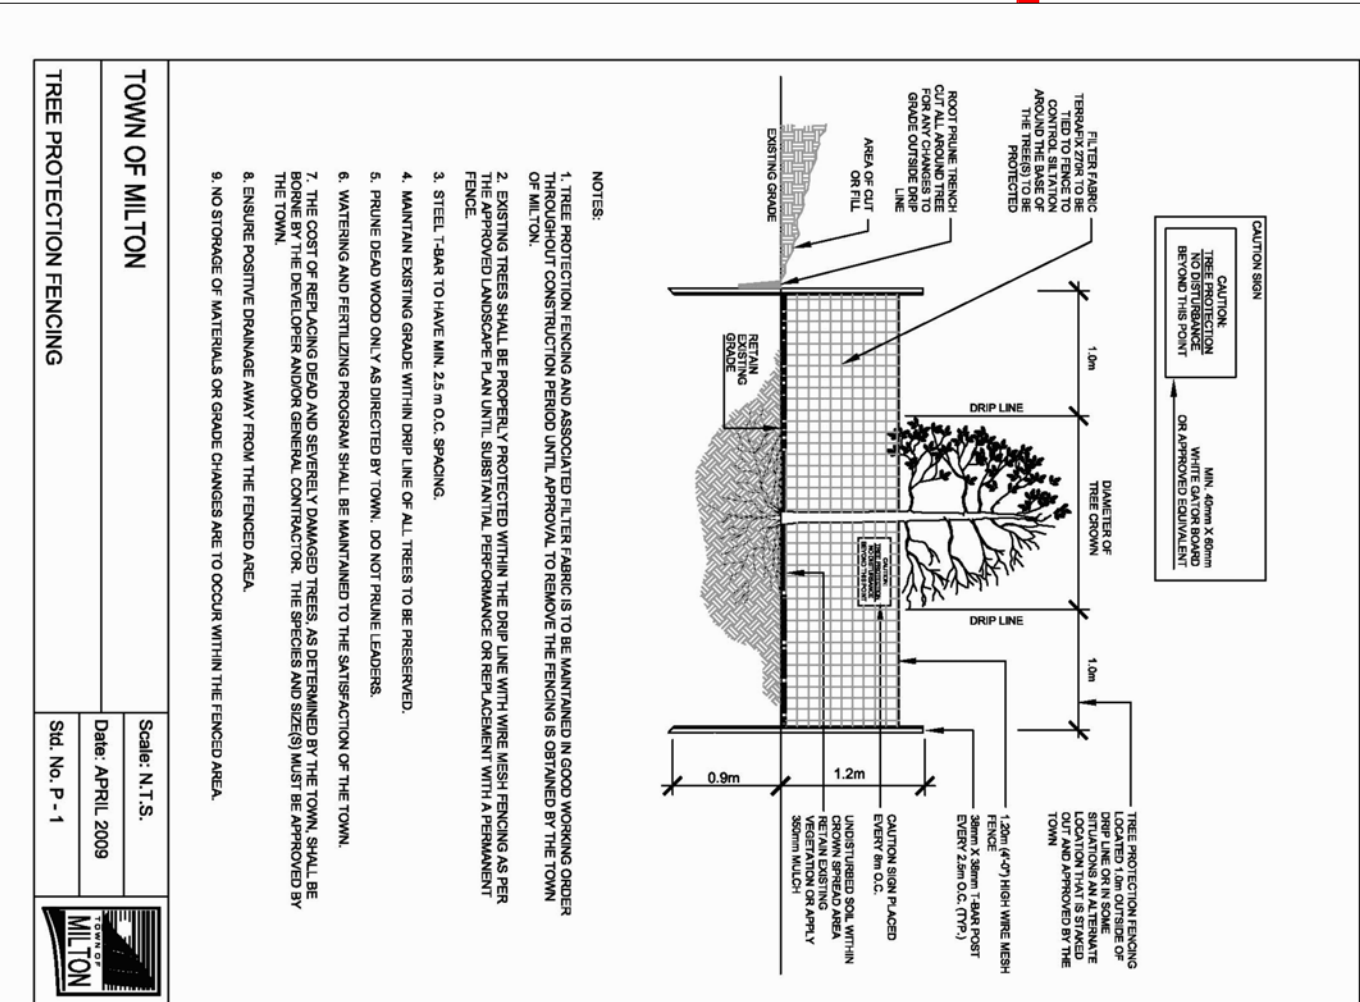

## Scale 1-1000

Scale 1-1000