

L O T

PART 2, PLAN 20R - 11633
P.I.N. 24938 - 0136

I REQUIRE THIS PLAN TO BE DEPOSITED
UNDER THE LAND TITLES ACT.
DATE Dec 11, 2015
R. Denlinger
R. DENLINGER O.L.S.

PLAN 20R-20642

RECEIVED AND DEPOSITED

DATE: October 19, 2016

REPRESENTATIVE FOR THE LAND REGISTRAR FOR
THE LAND TITLES DIVISION OF HALTON (No. 20)

SCHEDULE
PART PART OF LOT CONCESSION ALL OF P.L.N.
1 6 8, NEW SURVEY 24938-0082

PLAN OF SURVEY OF
PART OF LOT 6
CONCESSION 8, NEW SURVEY
(GEOGRAPHIC TOWNSHIP OF TRAFALGAR)
TOWN OF MILTON
REGIONAL MUNICIPALITY OF HALTON

SCALE 1:1000
0m 10m 20m 30m 40m 50m 60m 70m 80m 90m 100 metres
RADY-PENTEK & EDWARD SURVEYING LTD., O.L.S.

METRIC
DISTANCES AND COORDINATES SHOWN ON THIS PLAN ARE IN METRES AND
CAN BE CONVERTED TO FEET BY DIVIDING BY 0.3048.

NOTES

- DENOTES MONUMENT SET
- DENOTES MONUMENT FOUND
- SSB DENOTES SHORT STANDARD IRON BAR
- SB DENOTES STANDARD IRON BAR
- RB DENOTES ROUND IRON BAR
- IB DENOTES IRON BAR
- P.I.N. DENOTES PROPERTY IDENTIFIER NUMBER
- DI DENOTES INSTRUMENT NO. 852852
- PL1 DENOTES EXPROPRIATION PLAN EX-191
- PL2 DENOTES PLAN 20R-1032
- PL3 DENOTES PLAN 20R-11633
- PL4 DENOTES PLAN 20R-4673
- PL5 DENOTES MISCELLANEOUS PLAN 80
- CALC. DENOTES CALCULATED FROM EXPROPRIATION PLAN EX-191
- (924) DENOTES A.T. McLENNAN, O.L.S.
- (950) DENOTES F.G. CUNNINGHAM, O.L.S.
- (NI) DENOTES NOT IDENTIFIED
- SCP DENOTES SPECIFIED CONTROL POINT

BEARINGS ARE GRID, UTM ZONE 17, NAD83 (ORIGINAL), DERIVED FROM:
SCP 00119633650 NORTH 4818445.739 EAST 600361.085
SCP 10719990027 NORTH 4819957.108 EAST 602863.022

COORDINATES ARE UTM ZONE 17, NAD83 (ORIGINAL), TO URBAN ACCURACY PER
SEC. 14 (2) OF OREG. 216/10, AND CANNOT, IN THEMSELVES, BE USED TO
RE-ESTABLISH CORNERS OR BOUNDARIES SHOWN ON THIS PLAN.

DISTANCES ARE GROUND AND CAN BE CONVERTED TO GRID BY MULTIPLYING BY
THE COMBINED SCALE FACTOR OF 0.9999880.


SURVEYOR'S CERTIFICATE

I CERTIFY THAT:

- THIS SURVEY AND PLAN ARE CORRECT AND IN ACCORDANCE WITH THE
SURVEY ACT, THE SURVEYORS ACT AND THE LAND TITLES ACT AND THE
REGULATIONS MADE UNDER THEM.
- THE SURVEY WAS COMPLETED ON THE 04 DAY OF Dec, 2015.

DATE Dec 11, 2015.

R. Denlinger
R. DENLINGER
ONTARIO LAND SURVEYOR

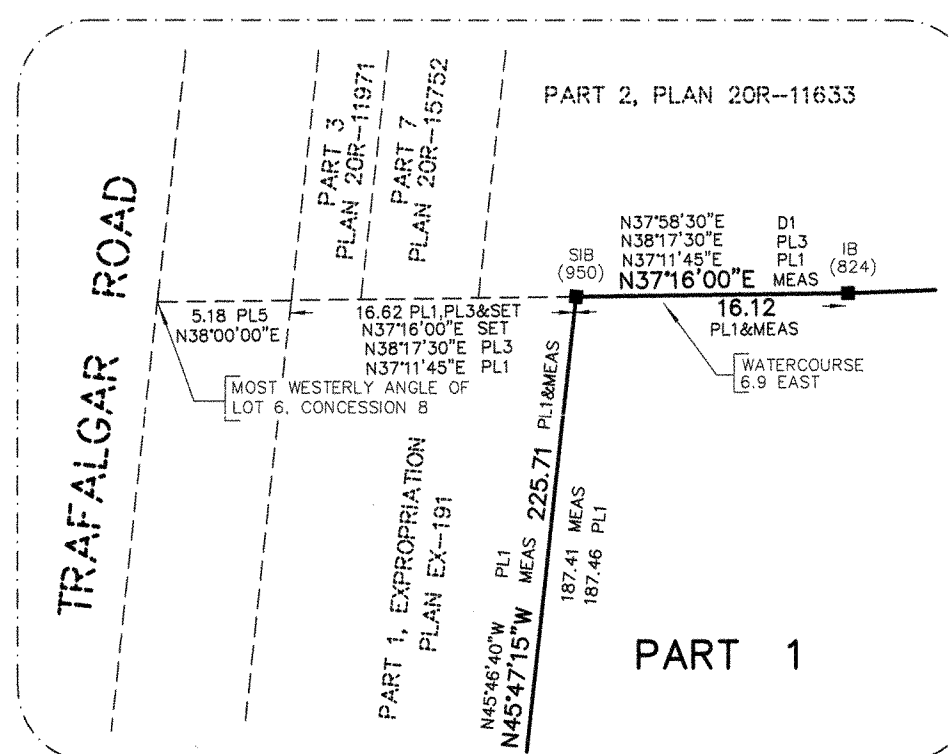

DETAIL (NOT TO SCALE)

rpe RADY-PENTEK & EDWARD SURVEYING LTD.

ONTARIO LAND SURVEYORS
643 Christie Road, Suite 7
Woodbridge, Ontario L4L 8A3
Tel. (416) 635-5000 Fax (416) 635-5001
Tel. (905) 264-0881 Fax (905) 264-2099
Website: www.rpe.co
DRAWN: D.F. CHECKED: R.D.
JOB No. 06-300 CAD FILE No. 06300R01

DEC 11, 2015 - 09:30:00