


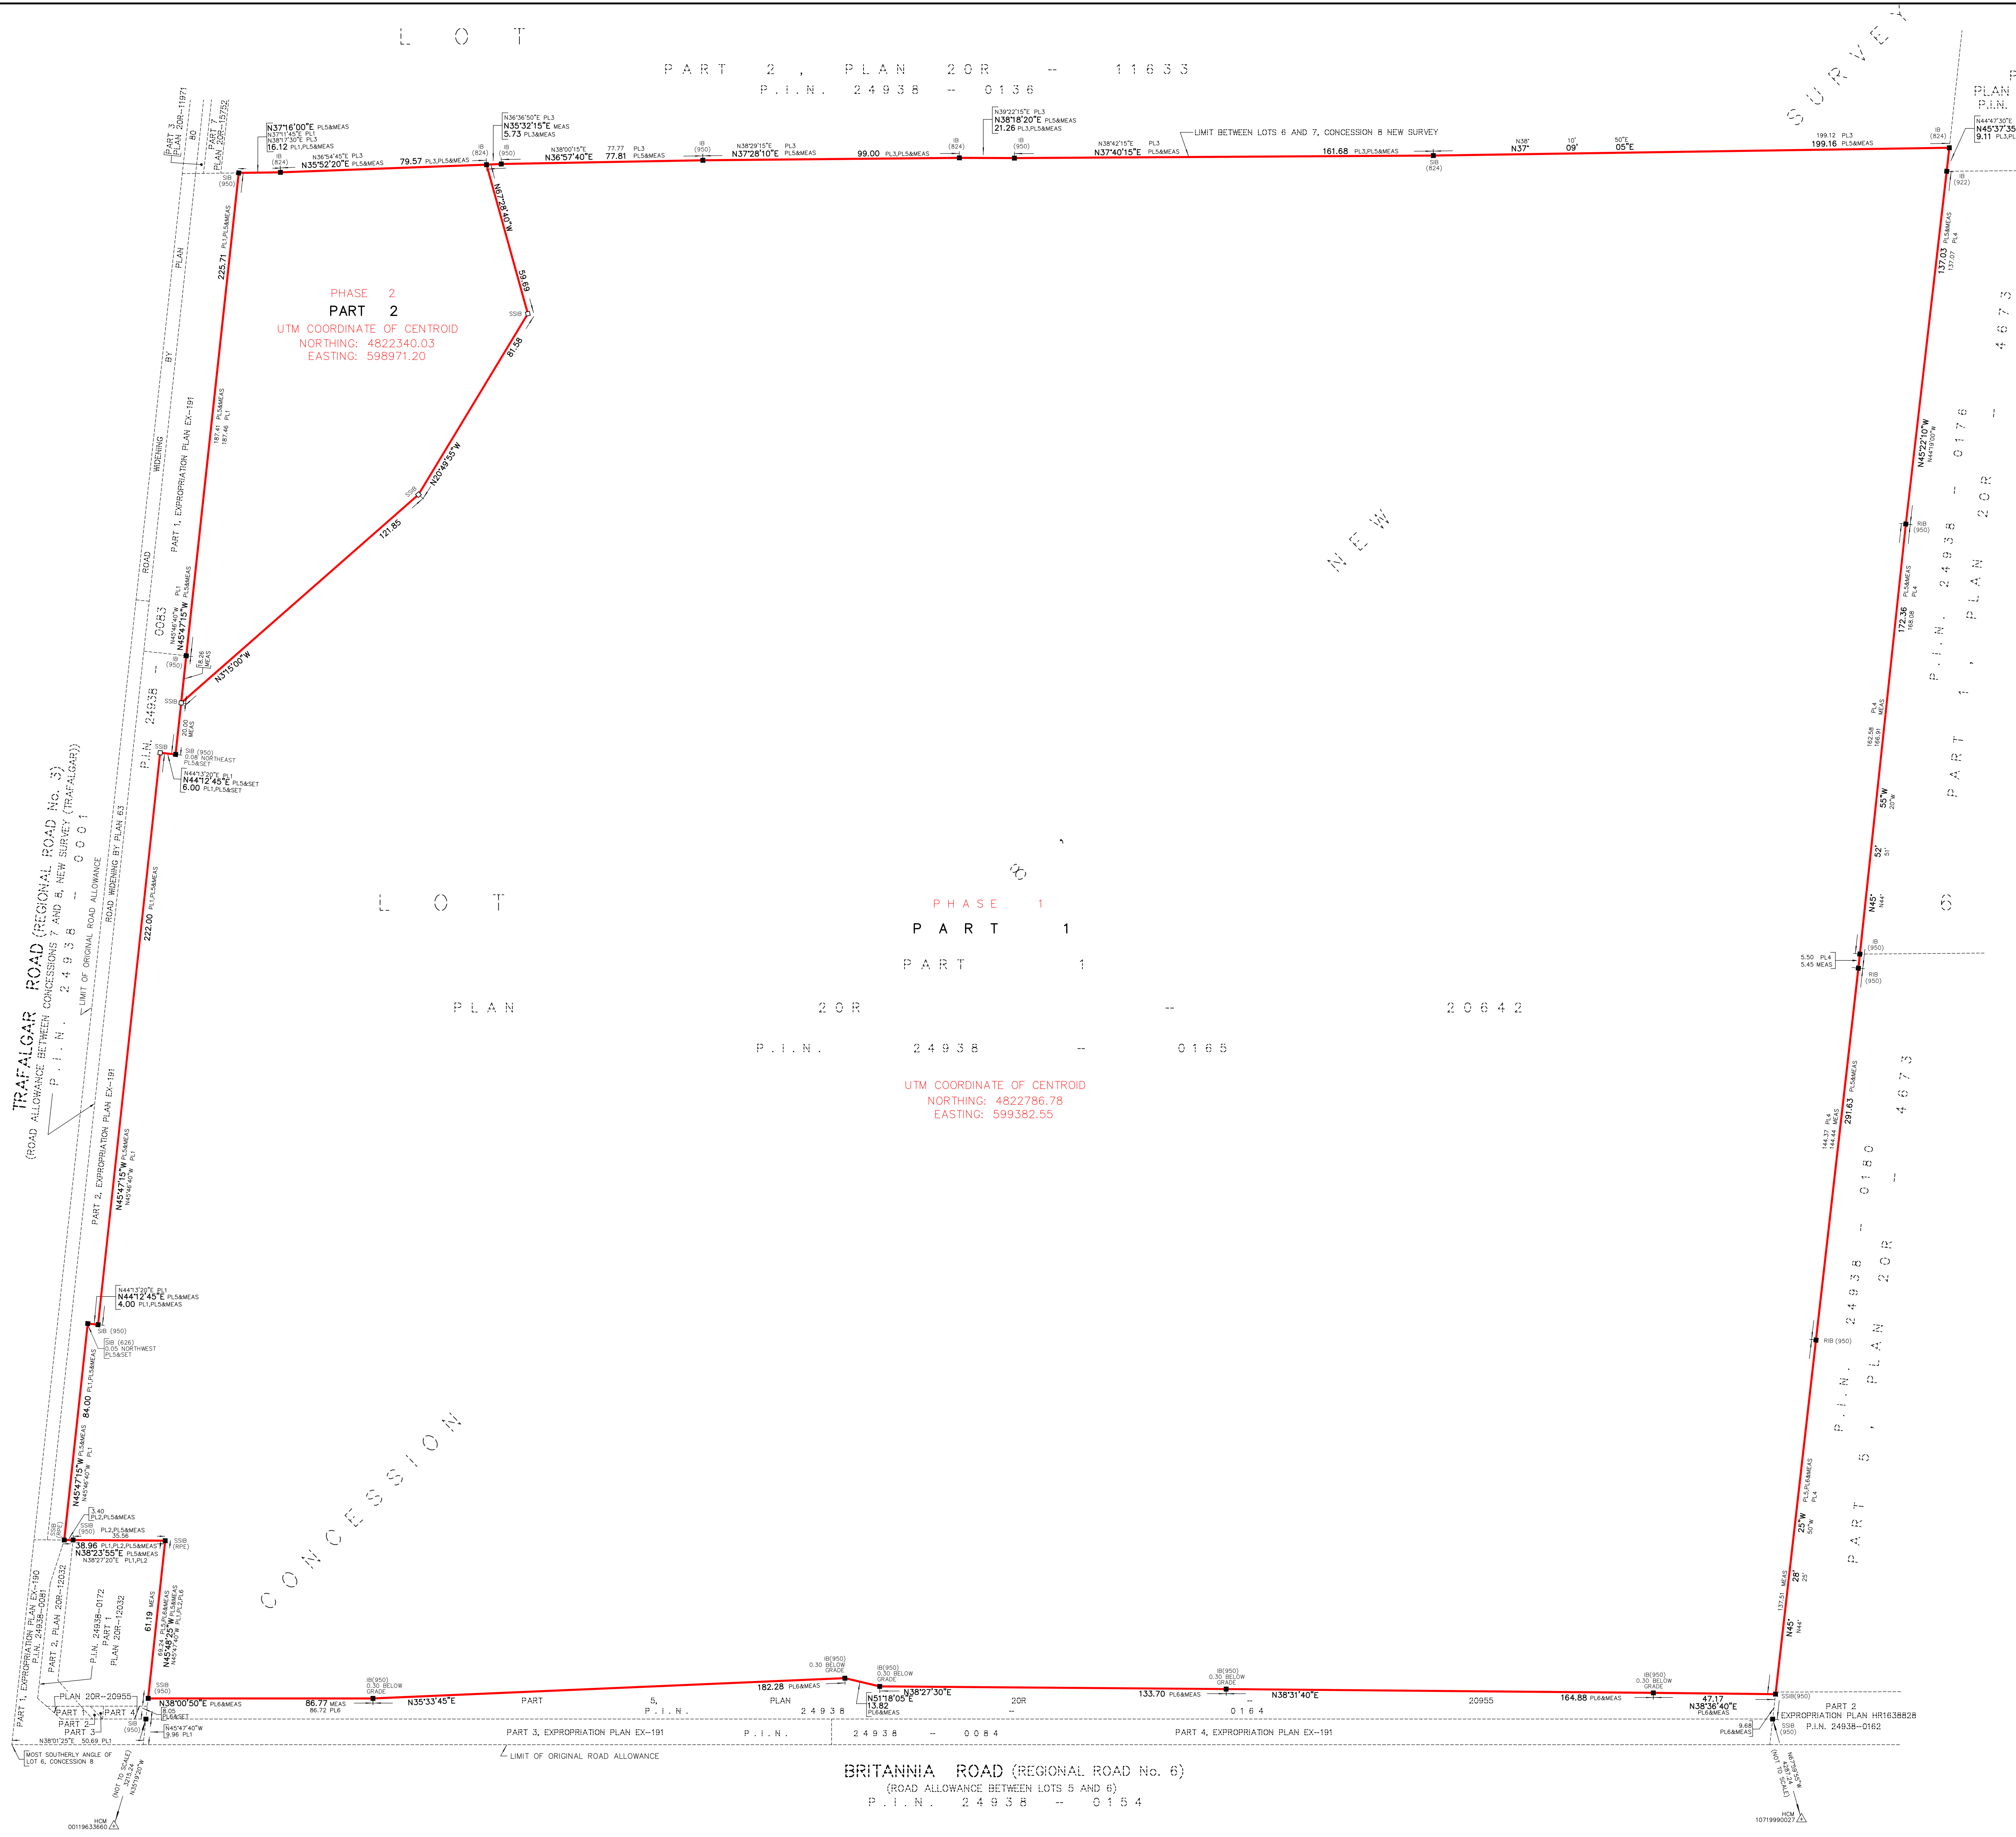

PLAN OF SURVEY OF
PART OF LOT 6
CONCESSION 8, NEW SURVEY
(GEOGRAPHIC TOWNSHIP OF TRAFALGAR)
TOWN OF MILTON
REGIONAL MUNICIPALITY OF HALTON

SCALE 1:1000
R-PE SURVEYING LTD., O.L.S.

METRIC
DISTANCES AND COORDINATES SHOWN ON THIS PLAN ARE IN METRES AND
CAN BE CONVERTED TO FEET BY DIVIDING BY 0.3048.

NOTES

- DENOTES MONUMENT SET
- DENOTES MONUMENT FOUND
- DENOTES SHORT STANDARD IRON BAR
- DENOTES STANDARD IRON BAR
- DENOTES ROUND IRON BAR
- DENOTES IRON BAR
- P.I.N. DENOTES PROPERTY IDENTIFIER NUMBER
- PL1 DENOTES EXPROPRIATION PLAN EX-191
- PL2 DENOTES PLAN 20R-12032
- PL3 DENOTES PLAN 20R-11633
- PL4 DENOTES PLAN 20R-4673
- PL5 DENOTES PLAN 20R-20642
- PL6 DENOTES PLAN 20R-20955
- (824) DENOTES A.T. McLAREN, O.L.S.
- (950) DENOTES F.G. CUNNINGHAM, O.L.S.
- (N) DENOTES NOT IDENTIFIED
- SCP DENOTES SPECIFIED CONTROL POINT
- DENOTES RECORD OF SITE CONDITION PROPERTY BOUNDARY

BEARINGS ARE GRID, UTM ZONE 17, NAD83 (ORIGINAL), DERIVED FROM:
SCP 00119633660 NORTH 4818445.739 EAST 600361.085
SCP 10719990027 NORTH 4819957.108 EAST 602863.022


COORDINATES ARE UTM ZONE 17, NAD83 (ORIGINAL), TO URBAN ACCURACY PER
SEC. 14 (2) OF OREG. 216/10, AND CANNOT, IN THEMSELVES, BE USED TO
RE-ESTABLISH CORNERS OR BOUNDARIES SHOWN ON THIS PLAN.

DISTANCES ARE GROUND AND CAN BE CONVERTED TO GRID BY MULTIPLYING BY
THE COMBINED SCALE FACTOR OF 0.999680.

SURVEYOR'S CERTIFICATE

- I CERTIFY THAT:
- THIS SURVEY AND PLAN ARE CORRECT AND IN ACCORDANCE WITH THE
SURVEYS ACT, THE SURVEYORS ACT AND THE REGULATIONS MADE
UNDER THEM.
 - THE SURVEY WAS COMPLETED ON THE 15th DAY OF MAY, 2021.
- DATE MAY 17th 2021.

R. DENBROEDER
ONTARIO LAND SURVEYOR

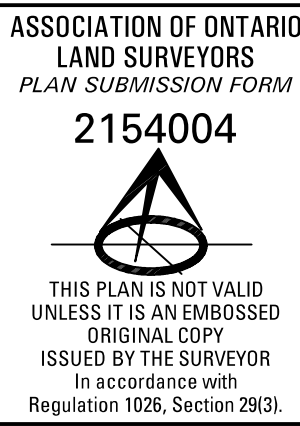

R-PE SURVEYING LTD.
ONTARIO LAND SURVEYORS
643 Chislea Road, Suite 7
Woodbridge, Ontario L4L 8A3
Tel. (416) 635-5000 Fax (416) 635-5001
Tel. (905) 264-0881 Fax (905) 264-2099
Website: www.r-pe.ca
DRAWN: A.G. CHECKED: R.D.
JOB No. 06-300 CAD FILE No. 06300R02-RSC

Mar 26, 2021- 09:30:00