

**PLAN OF SURVEY OF  
PART OF LOTS 7 AND 8  
CONCESSION 8, NEW SURVEY  
(GEOGRAPHIC TOWNSHIP OF TRAFALGAR)  
TOWN OF MILTON  
REGIONAL MUNICIPALITY OF HALTON**

SCALE 1:1500  
1cm ON PLAN = 15.00 METRES  
R-PE SURVEYING LTD., O.L.S.

**METRIC**  
DISTANCES AND COORDINATES SHOWN ON THIS PLAN ARE IN METRES AND CAN BE CONVERTED TO FEET BY DIVIDING BY 0.3048.



**NOTES**

- DENOTES MONUMENT SET
  - SB DENOTES SHORT STANDARD IRON BAR
  - SB DENOTES STANDARD IRON BAR
  - SB DENOTES IRON BAR
  - P.I.N. DENOTES PROPERTY IDENTIFIER NUMBER
  - SCP DENOTES SPECIFIED CONTROL POINT
- BEARINGS ARE GRID, UTM ZONE 17, NAD83 (ORIGINAL), DERIVED FROM:  
SCP 1071999027 NORTH 4819957.108 EAST 602863.022
- COORDINATES ARE UTM ZONE 17, NAD83 (ORIGINAL), TO URBAN ACCURACY FOR SEC. 14 (3) OF OREG. 216/18, AND CANNOT, IN THEMSELVES, BE USED TO RE-ESTABLISH CORNERS OR BOUNDARIES SHOWN ON THIS PLAN.
- DISTANCES ARE GROUND AND CAN BE CONVERTED TO GRID BY MULTIPLYING BY THE COMBINED SCALE FACTOR OF 0.999660.

**SURVEYOR'S CERTIFICATE**

- I CERTIFY THAT:  
1. THIS SURVEY AND PLAN ARE CORRECT AND IN ACCORDANCE WITH THE SURVEY ACT, THE SURVEYORS ACT AND THE REGULATIONS MADE UNDER THEM.  
2. THE SURVEY WAS COMPLETED ON THE 20<sup>th</sup> DAY OF MAY, 2021.
- DATE: MAY 25<sup>th</sup> 2021

*R. DeBenedictis*  
R. DEBENEDECTIS  
ONTARIO LAND SURVEYOR

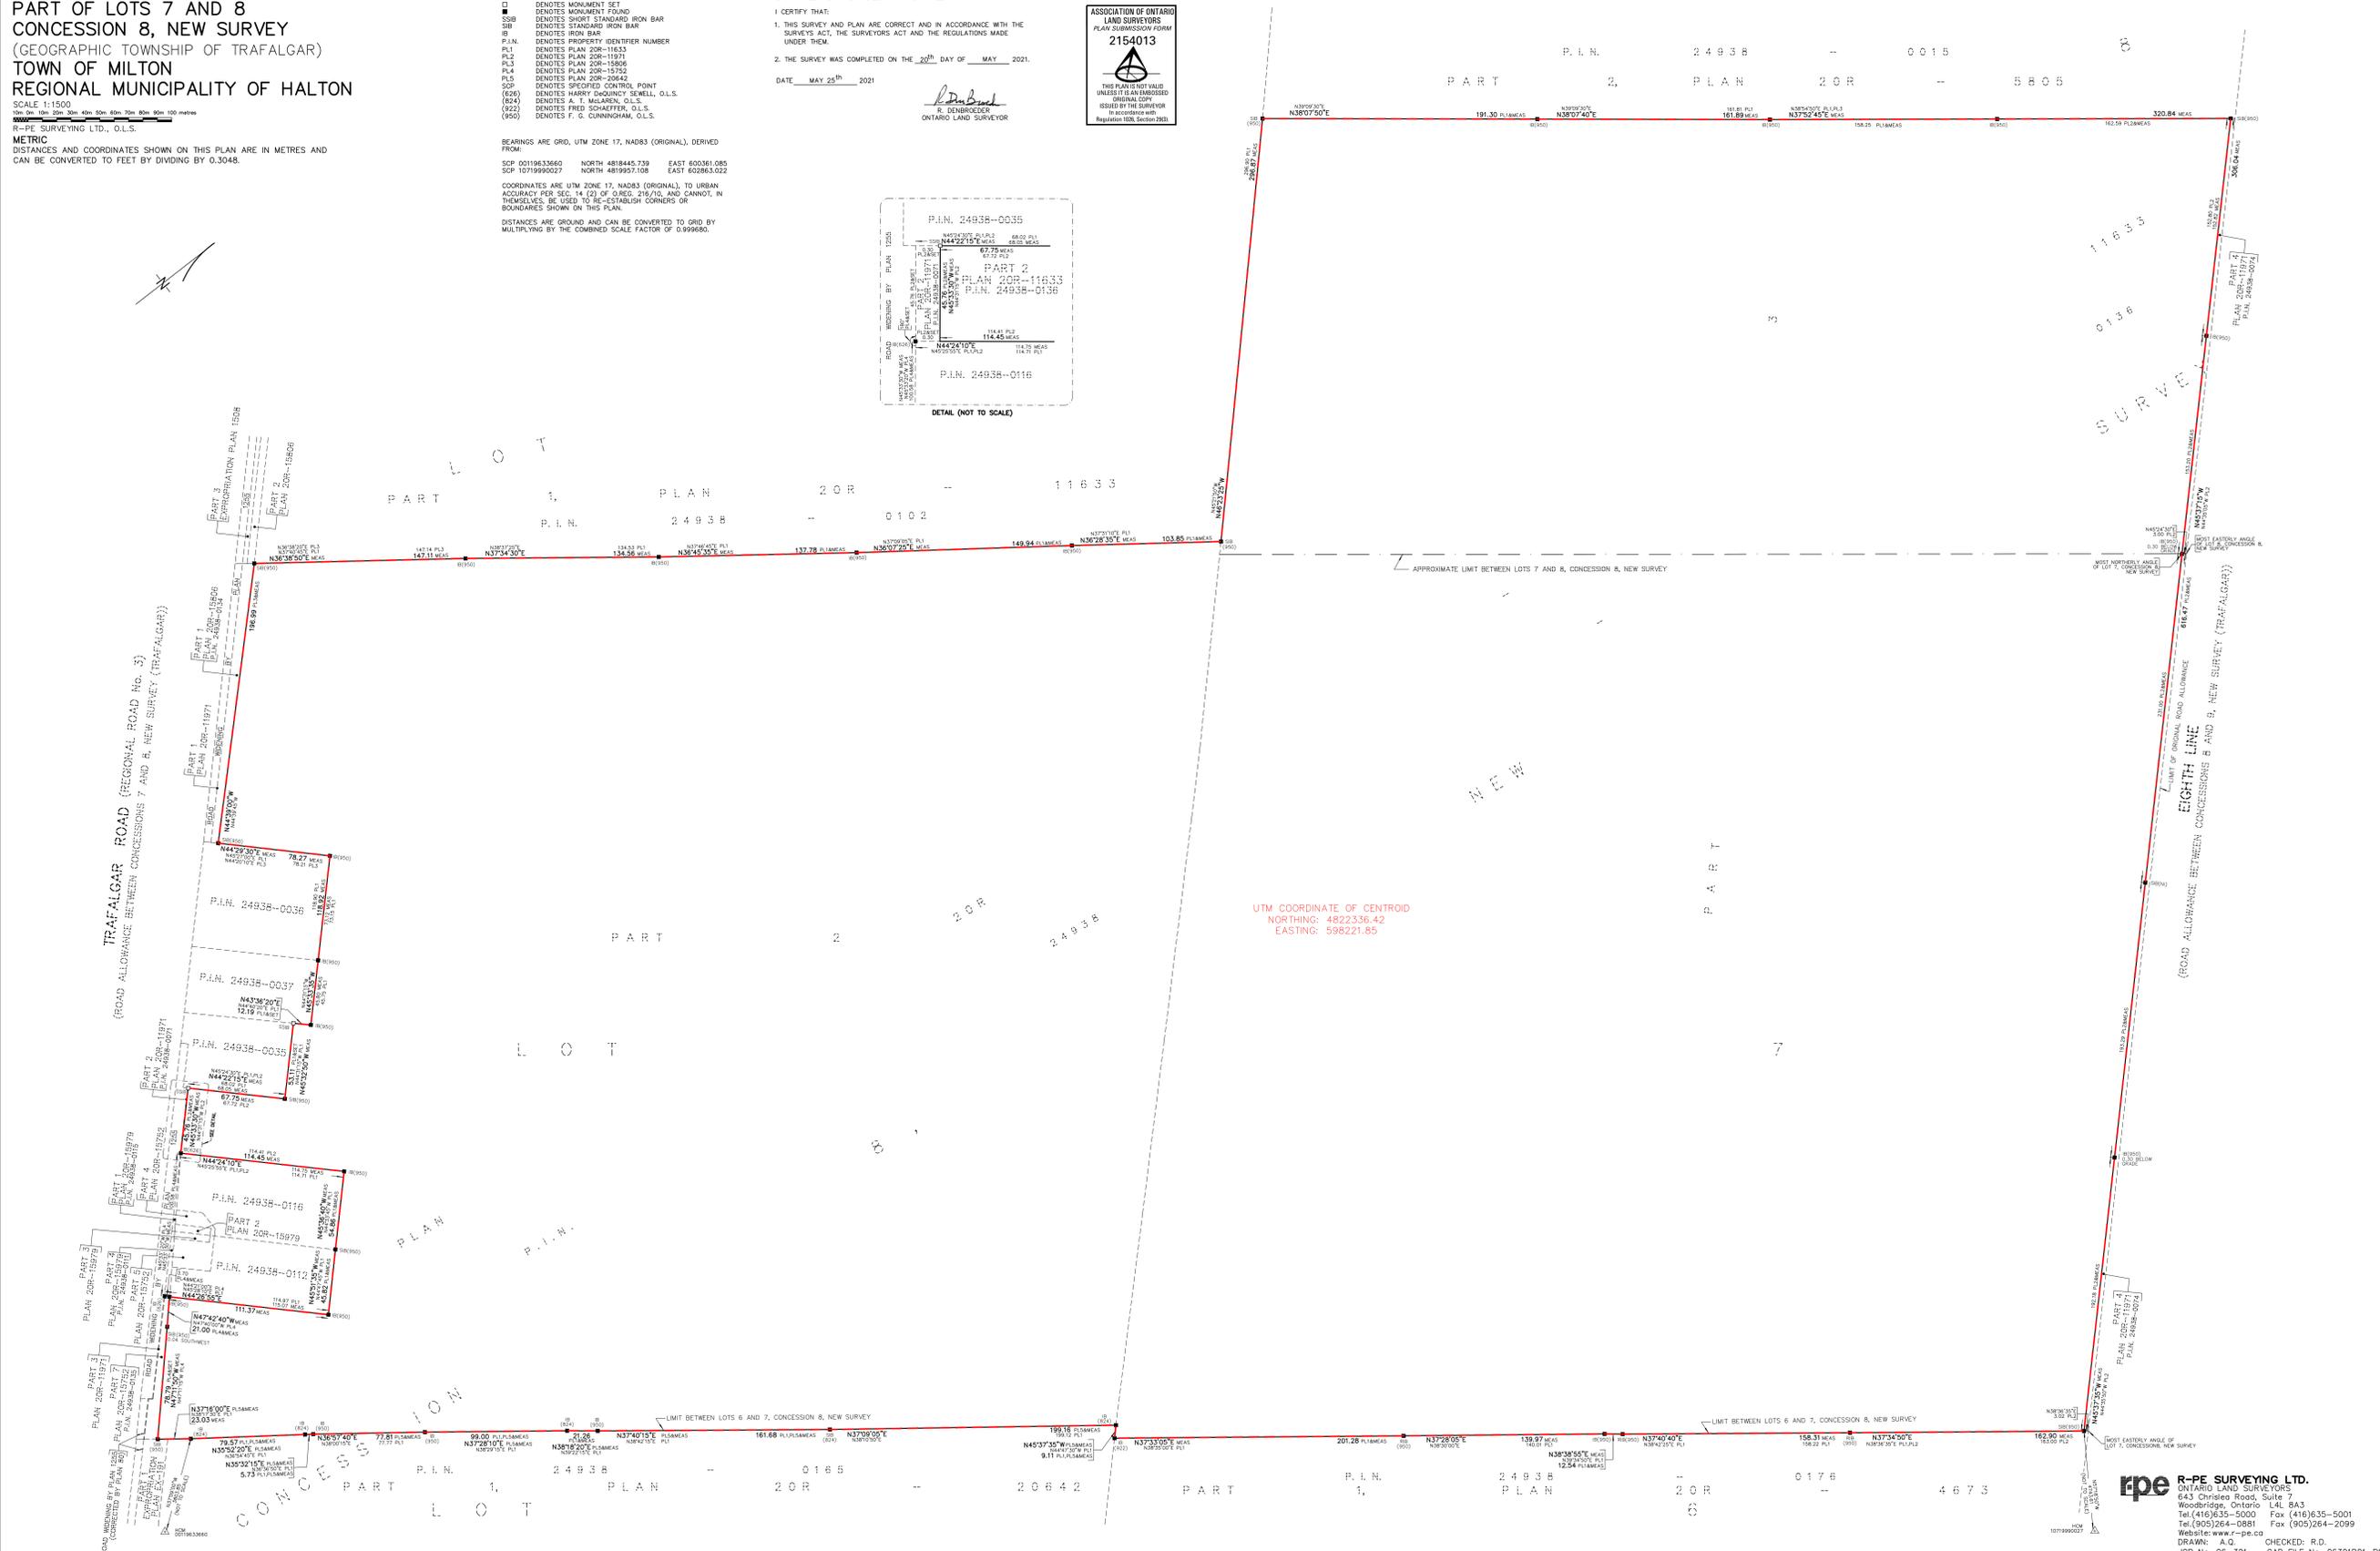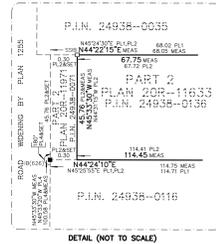

**rpe R-PE SURVEYING LTD.**  
ONTARIO LAND SURVEYORS  
Woodbridge, Ontario L4L 8A3  
Website: www.r-pe.ca  
DRAWN: A.C. CHECKED: R.D.  
JOB No. 06-301 CAD FILE No. 06301R01-RSC