



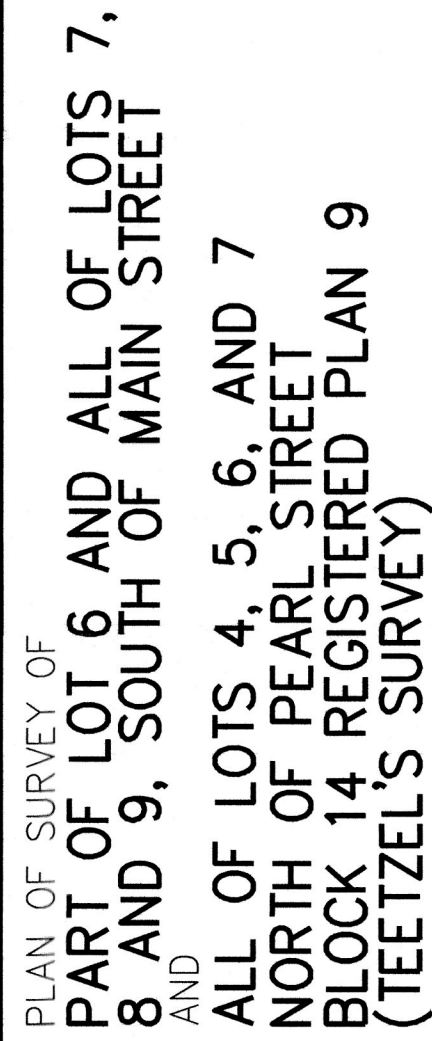

TOWN OF MILTON
REGIONAL MUNICIPALITY OF HALTON
SCALE 1 : 200

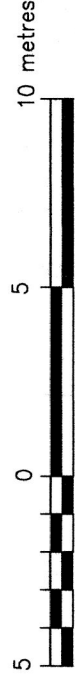

J.D. BARNES LIMITED

© COPYRIGHT

METRIC

DISTANCES AND COORDINATES SHOWN ON THIS PLAN ARE IN METRES
AND CAN BE CONVERTED TO FEET BY DIVIDING BY 0.3048.

NOTES

BEARINGS ARE UTM GRID, DERIVED FROM REAL TIME NETWORK (RTN) OBSERVATIONS, UTM ZONE 17, NAD83 (SPS) (2010.0).

LEGEND

■	DENOTES	SURVEY MONUMENT FOUND	PLAN OF SURVEY BY FRED G. CUNNINGHAM INC.
□	DENOTES	SURVEY MONUMENT SET	PLAN OF SURVEY BY FRED G. CUNNINGHAM INC.
SB	DENOTES	STANDARD IRON BAR	SURVEYOR'S REAL PROPERTY REPORT BY FRED G.
RB	DENOTES	ROUND IRON BAR	CUNNINGHAM INC. DATED NOV 28, 1937 (FILE 97-1912 BO 167)
IB	DENOTES	IRON BAR	BUILDING LOCATION SURVEY BY DAN C. DOLLIVER, O.S.
CB	DENOTES	CROSS	PLAN OF SURVEY BY FRED G. CUNNINGHAM, O.S.
CC	DENOTES	CROSS	DATED NOVEMBER 26, 1974 (FILE 74-239)
CU	DENOTES	CUNNINGHAM AND WASHER	PLAN BA SURVEY BY FRED G. CUNNINGHAM, O.S.
OU	DENOTES	ORIGIN UNKNOWN	DATED APRIL 2, 1976
P1	DENOTES	PLAN OF SURVEY BY FRED G. CUNNINGHAM INC.	MEASURED
P2	DENOTES	PLAN OF SURVEY BY FRED G. CUNNINGHAM INC.	DENOTES
P3	DENOTES	SURVEYOR'S REAL PROPERTY REPORT BY FRED G.	DENOTES
P4	DENOTES	CUNNINGHAM INC. DATED NOV 28, 1937 (FILE 97-1912 BO 167)	DENOTES
P5	DENOTES	BUILDING LOCATION SURVEY BY DAN C. DOLLIVER, O.S.	DENOTES
P6	DENOTES	PLAN OF SURVEY BY FRED G. CUNNINGHAM, O.S.	DENOTES
P7	DENOTES	PLAN BA SURVEY BY FRED G. CUNNINGHAM, O.S.	DENOTES
P8	DENOTES	DATED NOVEMBER 26, 1974 (FILE 74-239)	DENOTES
P9	DENOTES	DATED APRIL 2, 1976	DENOTES
MEAS	DENOTES	MEASURED	DENOTES
KN	DENOTES	KNOWING	DENOTES
DN	DENOTES	DAN C. DOLLIVER	DENOTES
LS	DENOTES	LIGHT STANDARD	DENOTES

N=NORTH / S=SOUTH / E=EAST / W=WEST

ALL SET SSIB MONUMENTS WERE USED DUE TO LACK OF OVERBURDEN AND/OR PROXIMITY OF UNDERGROUND UTILITIES IN ACCORDANCE WITH SECTION 11 (4) OF O.REG. 525/91.

ALL FOUND MONUMENTS ARE J.D. BARNES LTD., UNLESS OTHERWISE NOTED

SURVEYOR'S CERTIFICATE


I CERTIFY THAT:

1. THIS SURVEY AND PLAN ARE CORRECT AND IN ACCORDANCE WITH THE SURVEY'S ACT, THE SURVEYORS ACT AND THE REGULATIONS MADE UNDER THEM.
2. THE SURVEY WAS COMPLETED ON 25th DAY OF SEPTEMBER, 2024.

October 28, 2024
DATE

G. T. STIDWILL
ONTARIO LAND SURVEYOR


THIS PLAN OF SURVEY RELATES TO AOLS PLAN SUBMISSION FORM NUMBER 2219756

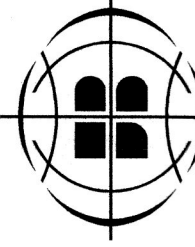


J.D.BARNES
LIMITED GIS
SURVEYING
MAPPING

401 WHEELABRATOR WAY, SUITE A, MILTON, ON L9T 3C1
T: (905) 875-9955 F: (905) 875-9956 www.idbarnes.com

PLOTTED: 10/28/2024

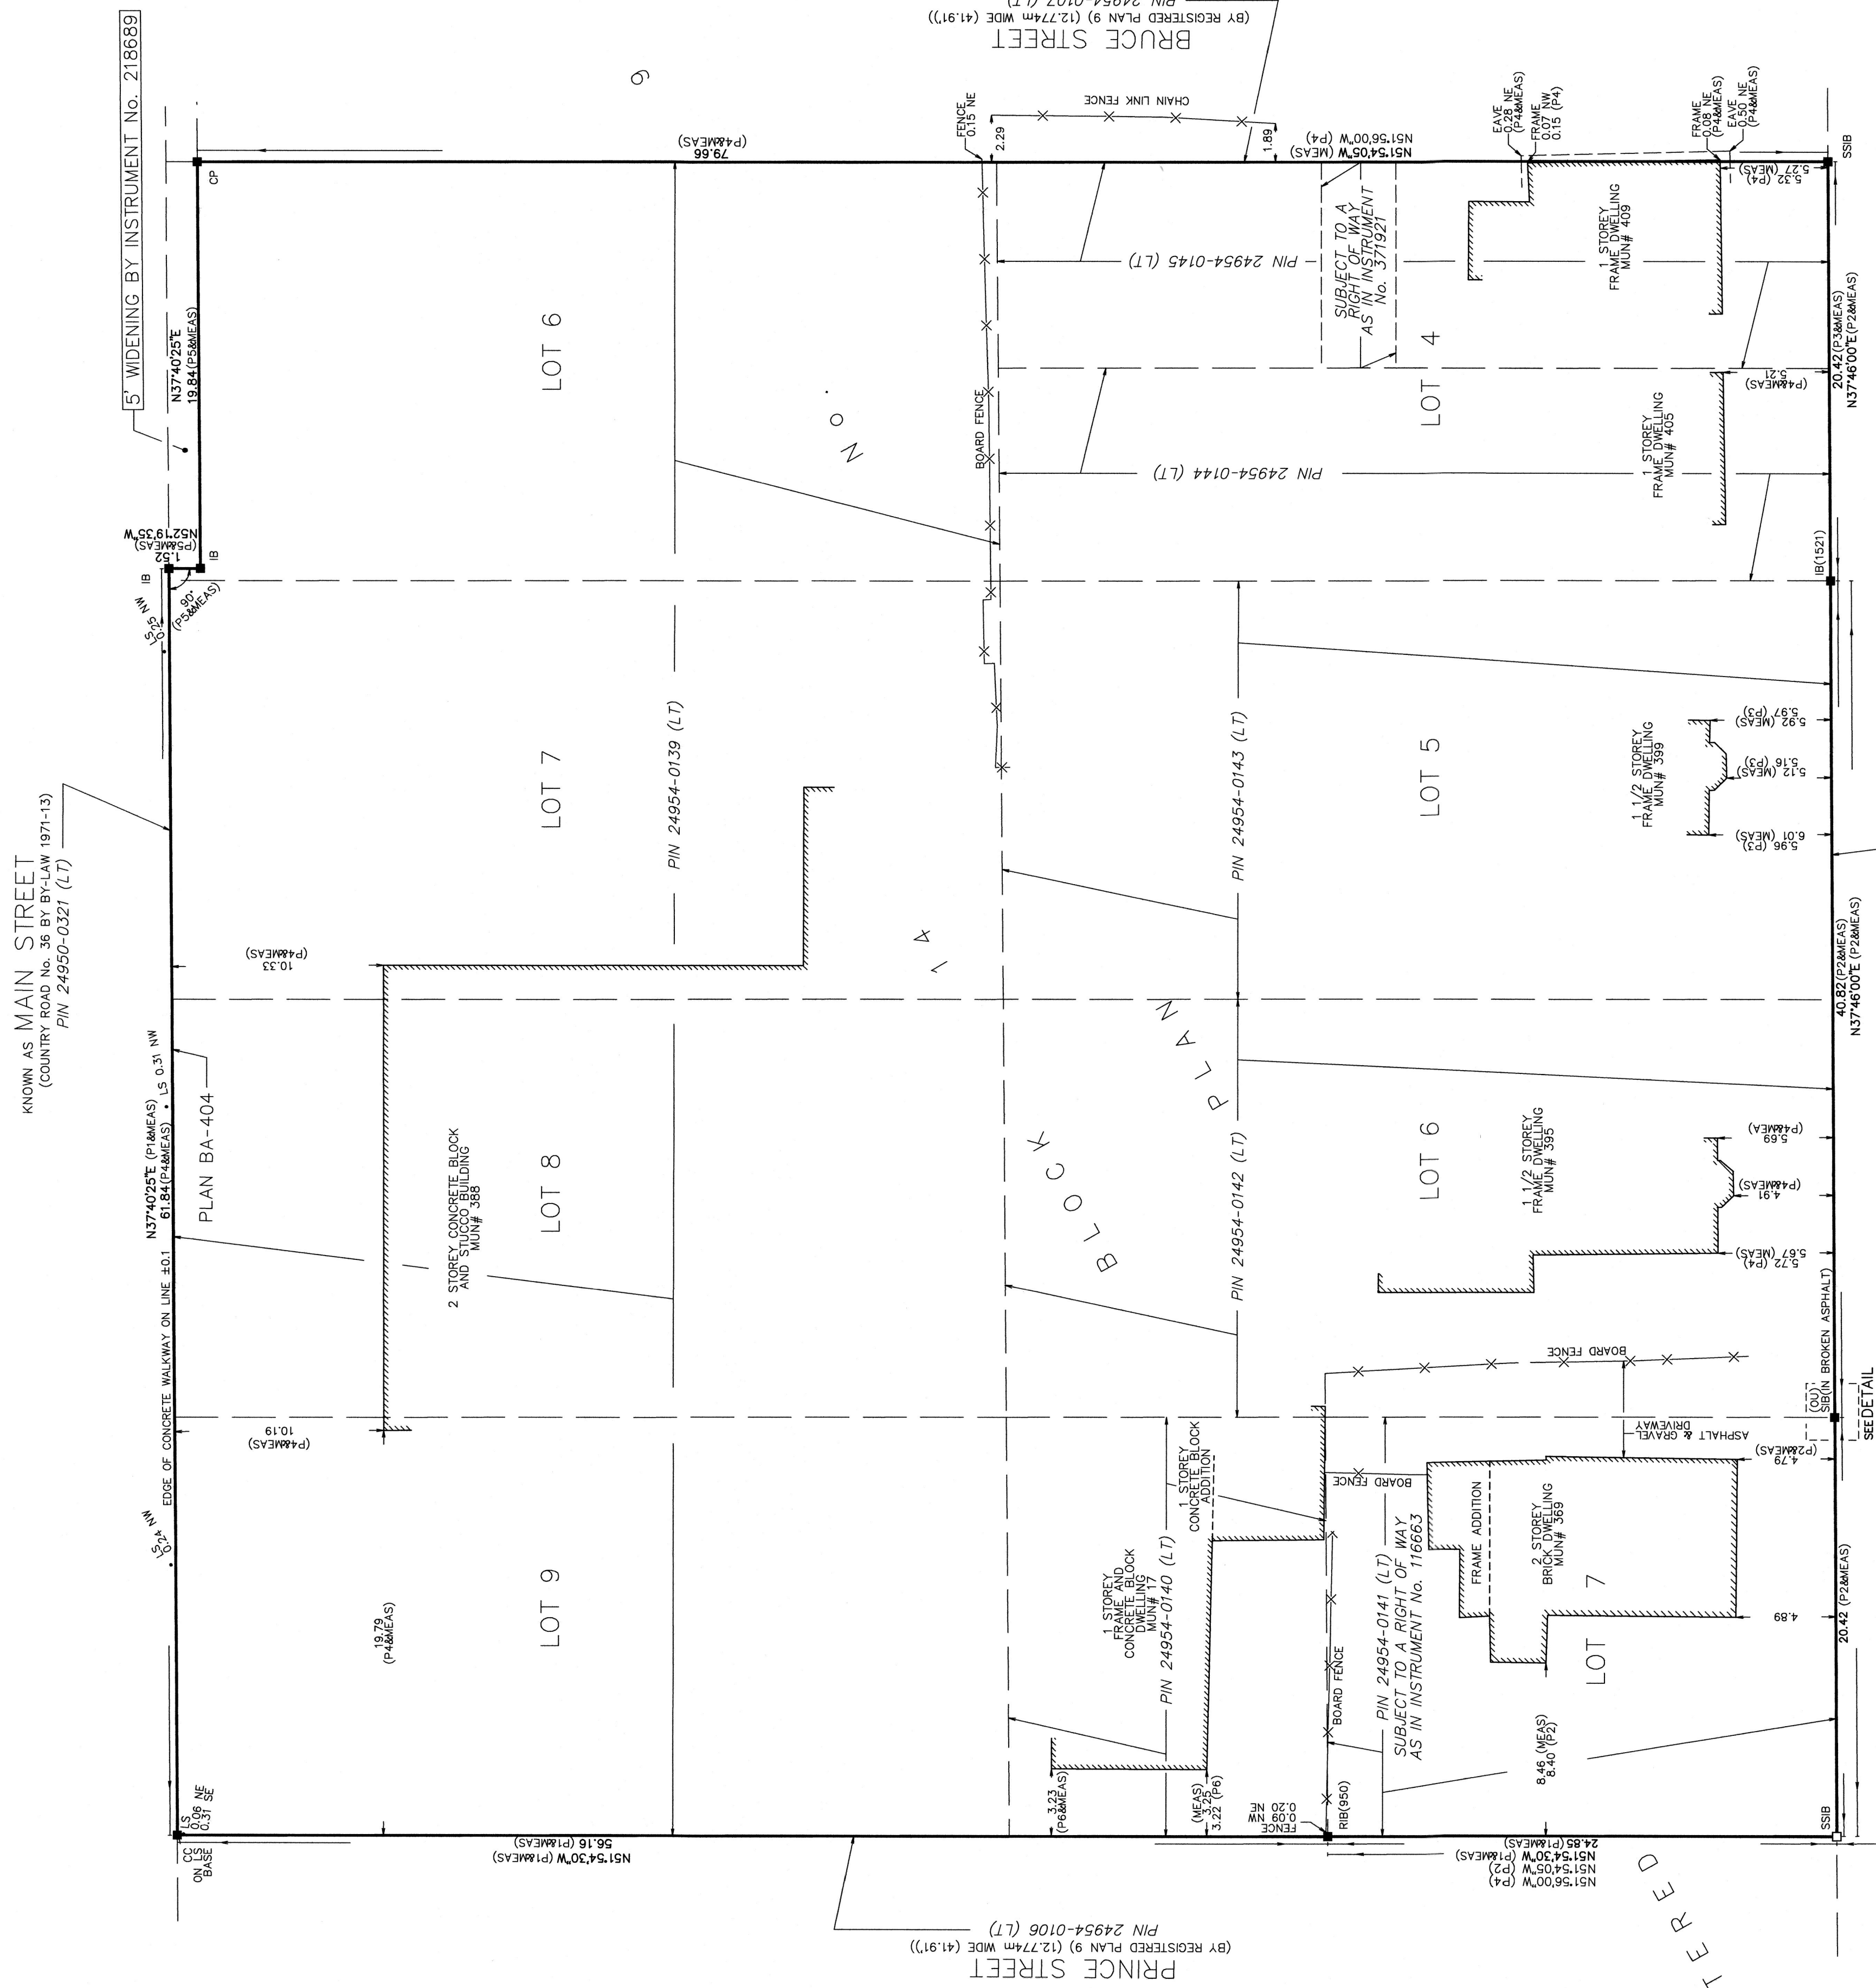

DETAIL NOT TO SCALE

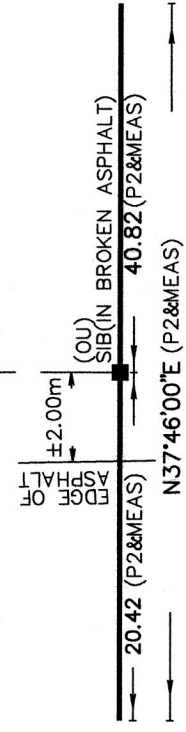

PEARL STREET

(BY REGISTERED PLAN 9, 12.774m WIDE (41.91'))